


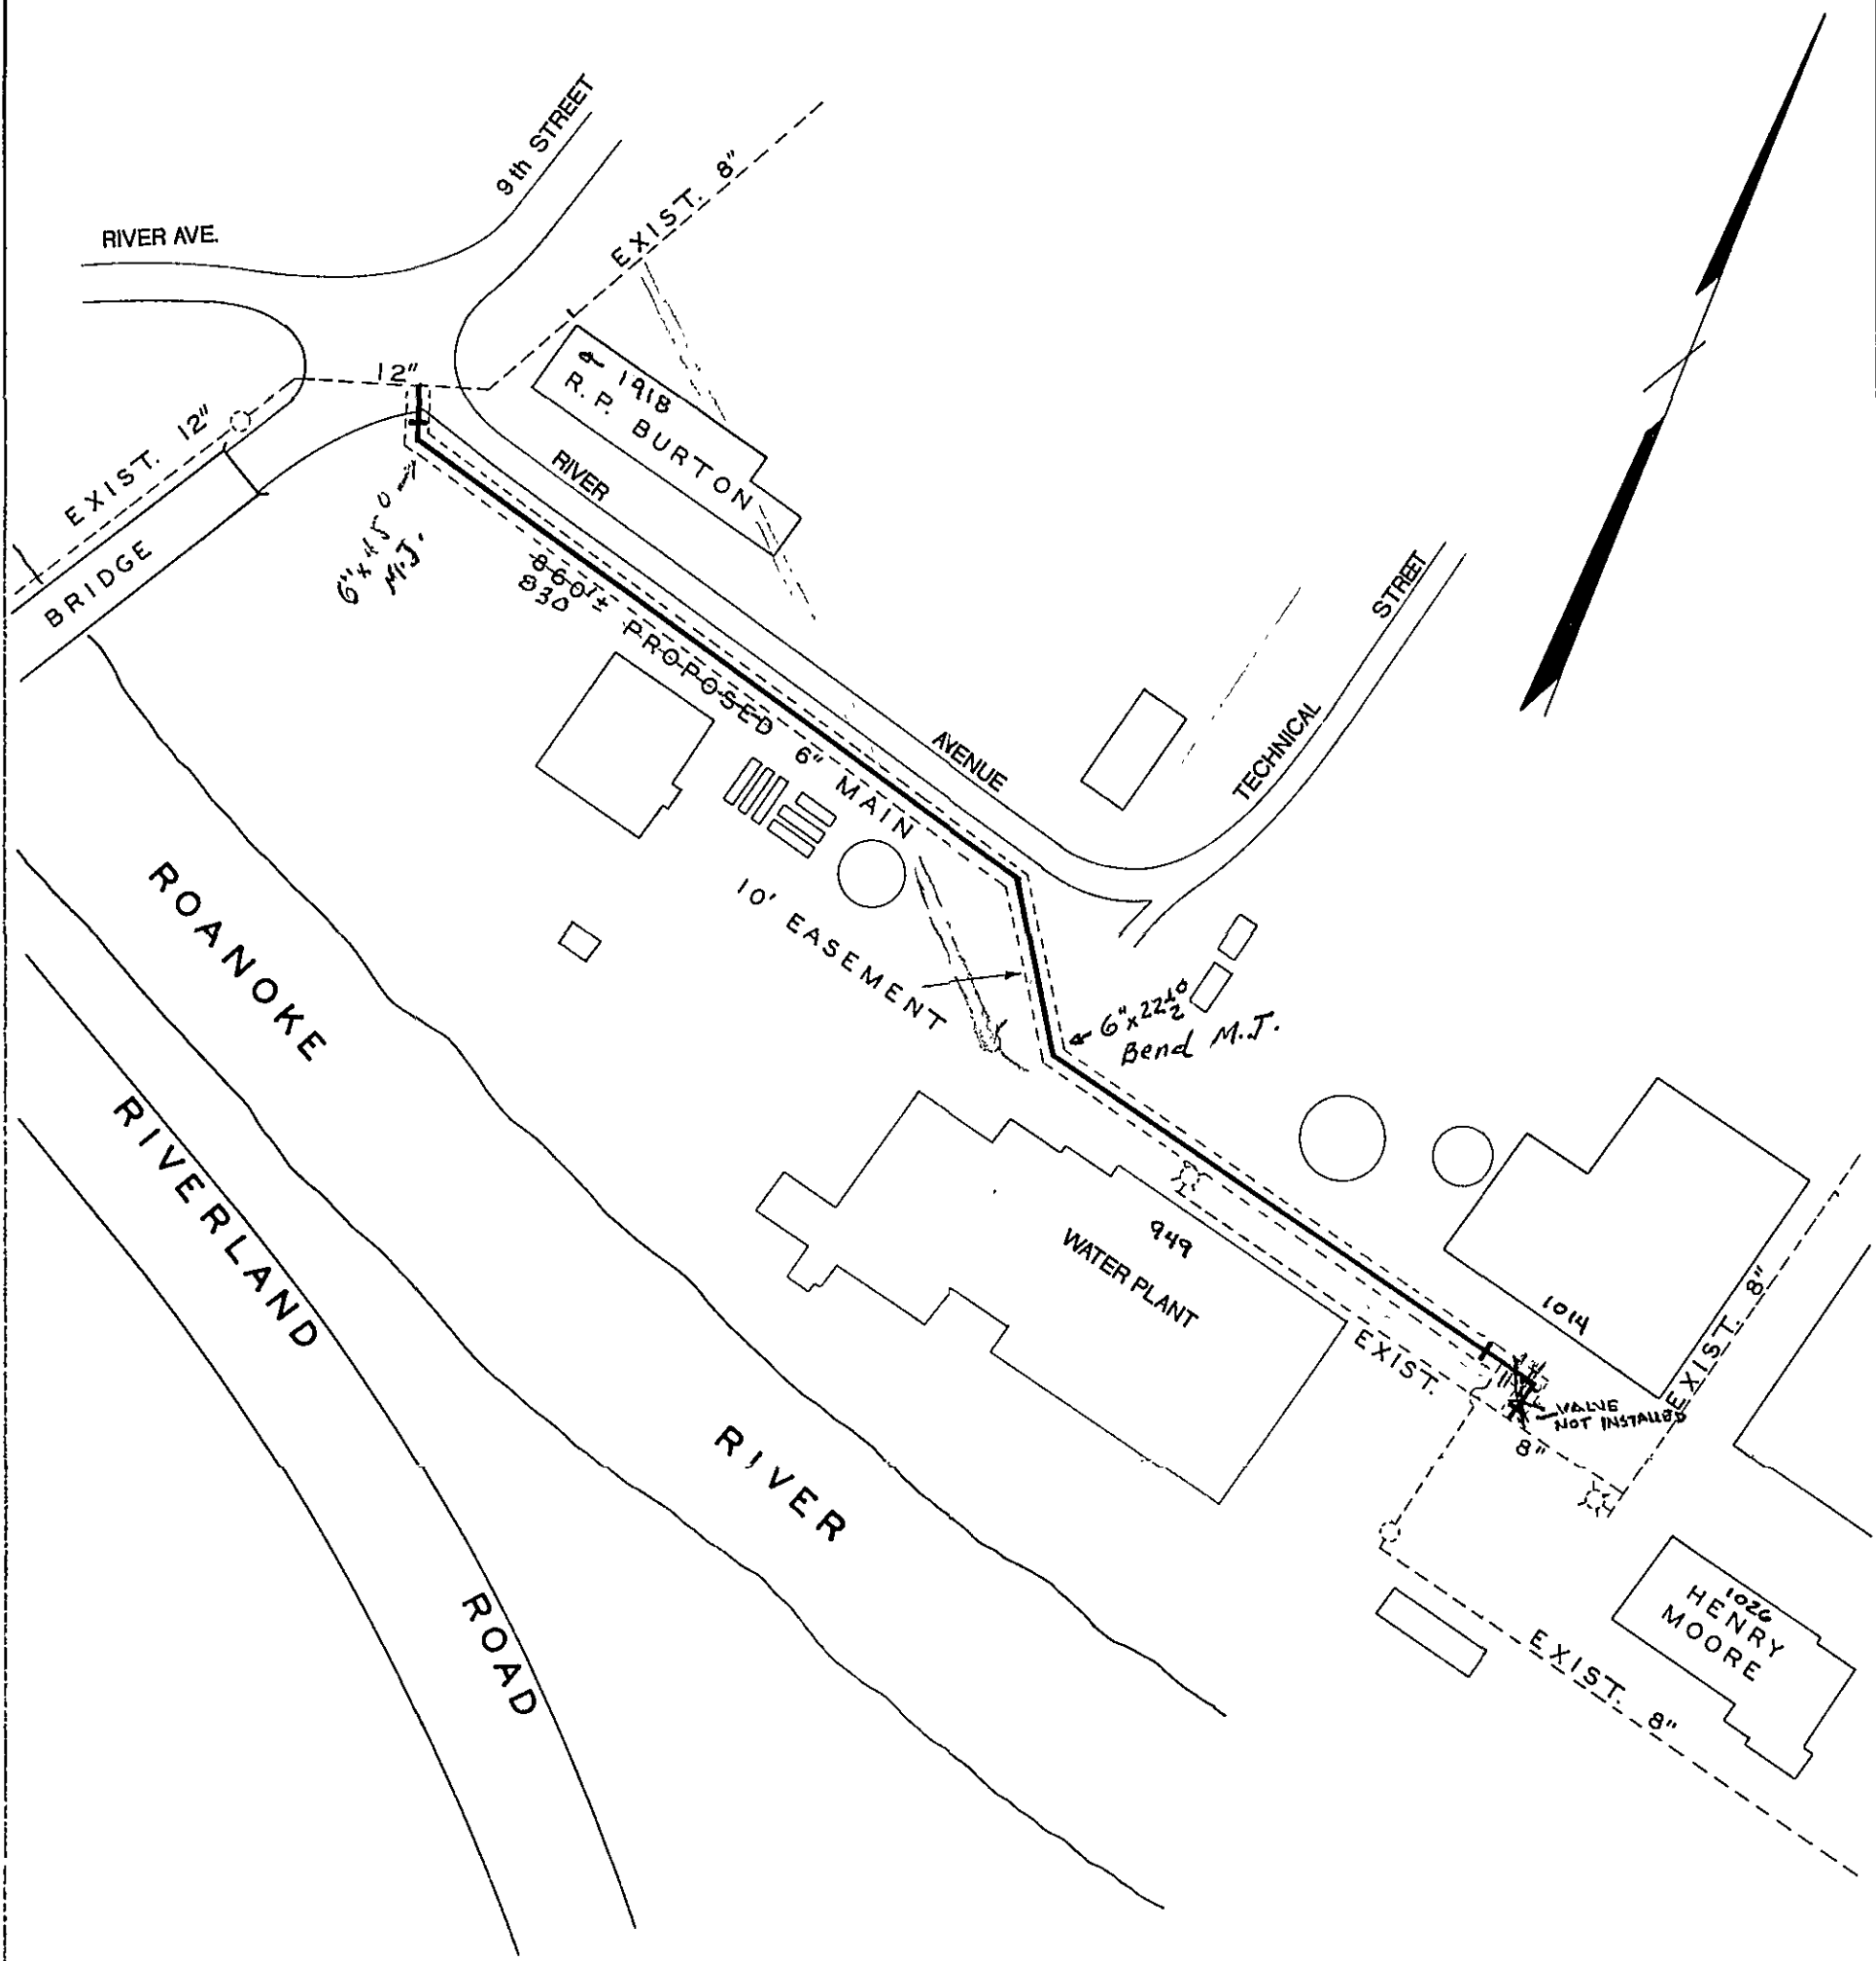

DATE STARTED <u>12-28-64</u>				
DATE COMP. <u>1-11-65</u>				
FEET MAIN	SIZE	VALVE	VAULT	BOX
<u>830</u>	<u>6"</u>	<u>2</u>	<u>2</u>	
F. H. COMP.				
F. H. STUB ONLY				
SERV. INS. BY:				
MAINS INS. BY: <u>N.H.C.</u>				
NO. 3/4" SERV. INS.				
CITY OR CO. <u>City</u>				
DEPT. INSP.				

Boots R. Howell

WATER DEPARTMENT
CITY OF ROANOKE, VA.
ROANOKE INDUSTRIAL CENTER
SCALE - 1" = 100'
DRAWN BY N.H.C. DEC. 9, 1964

830' 6" B.T. (Black Top)

DIST. MAP # 417-A

WWVA ID: 6H5FRH 64-44