


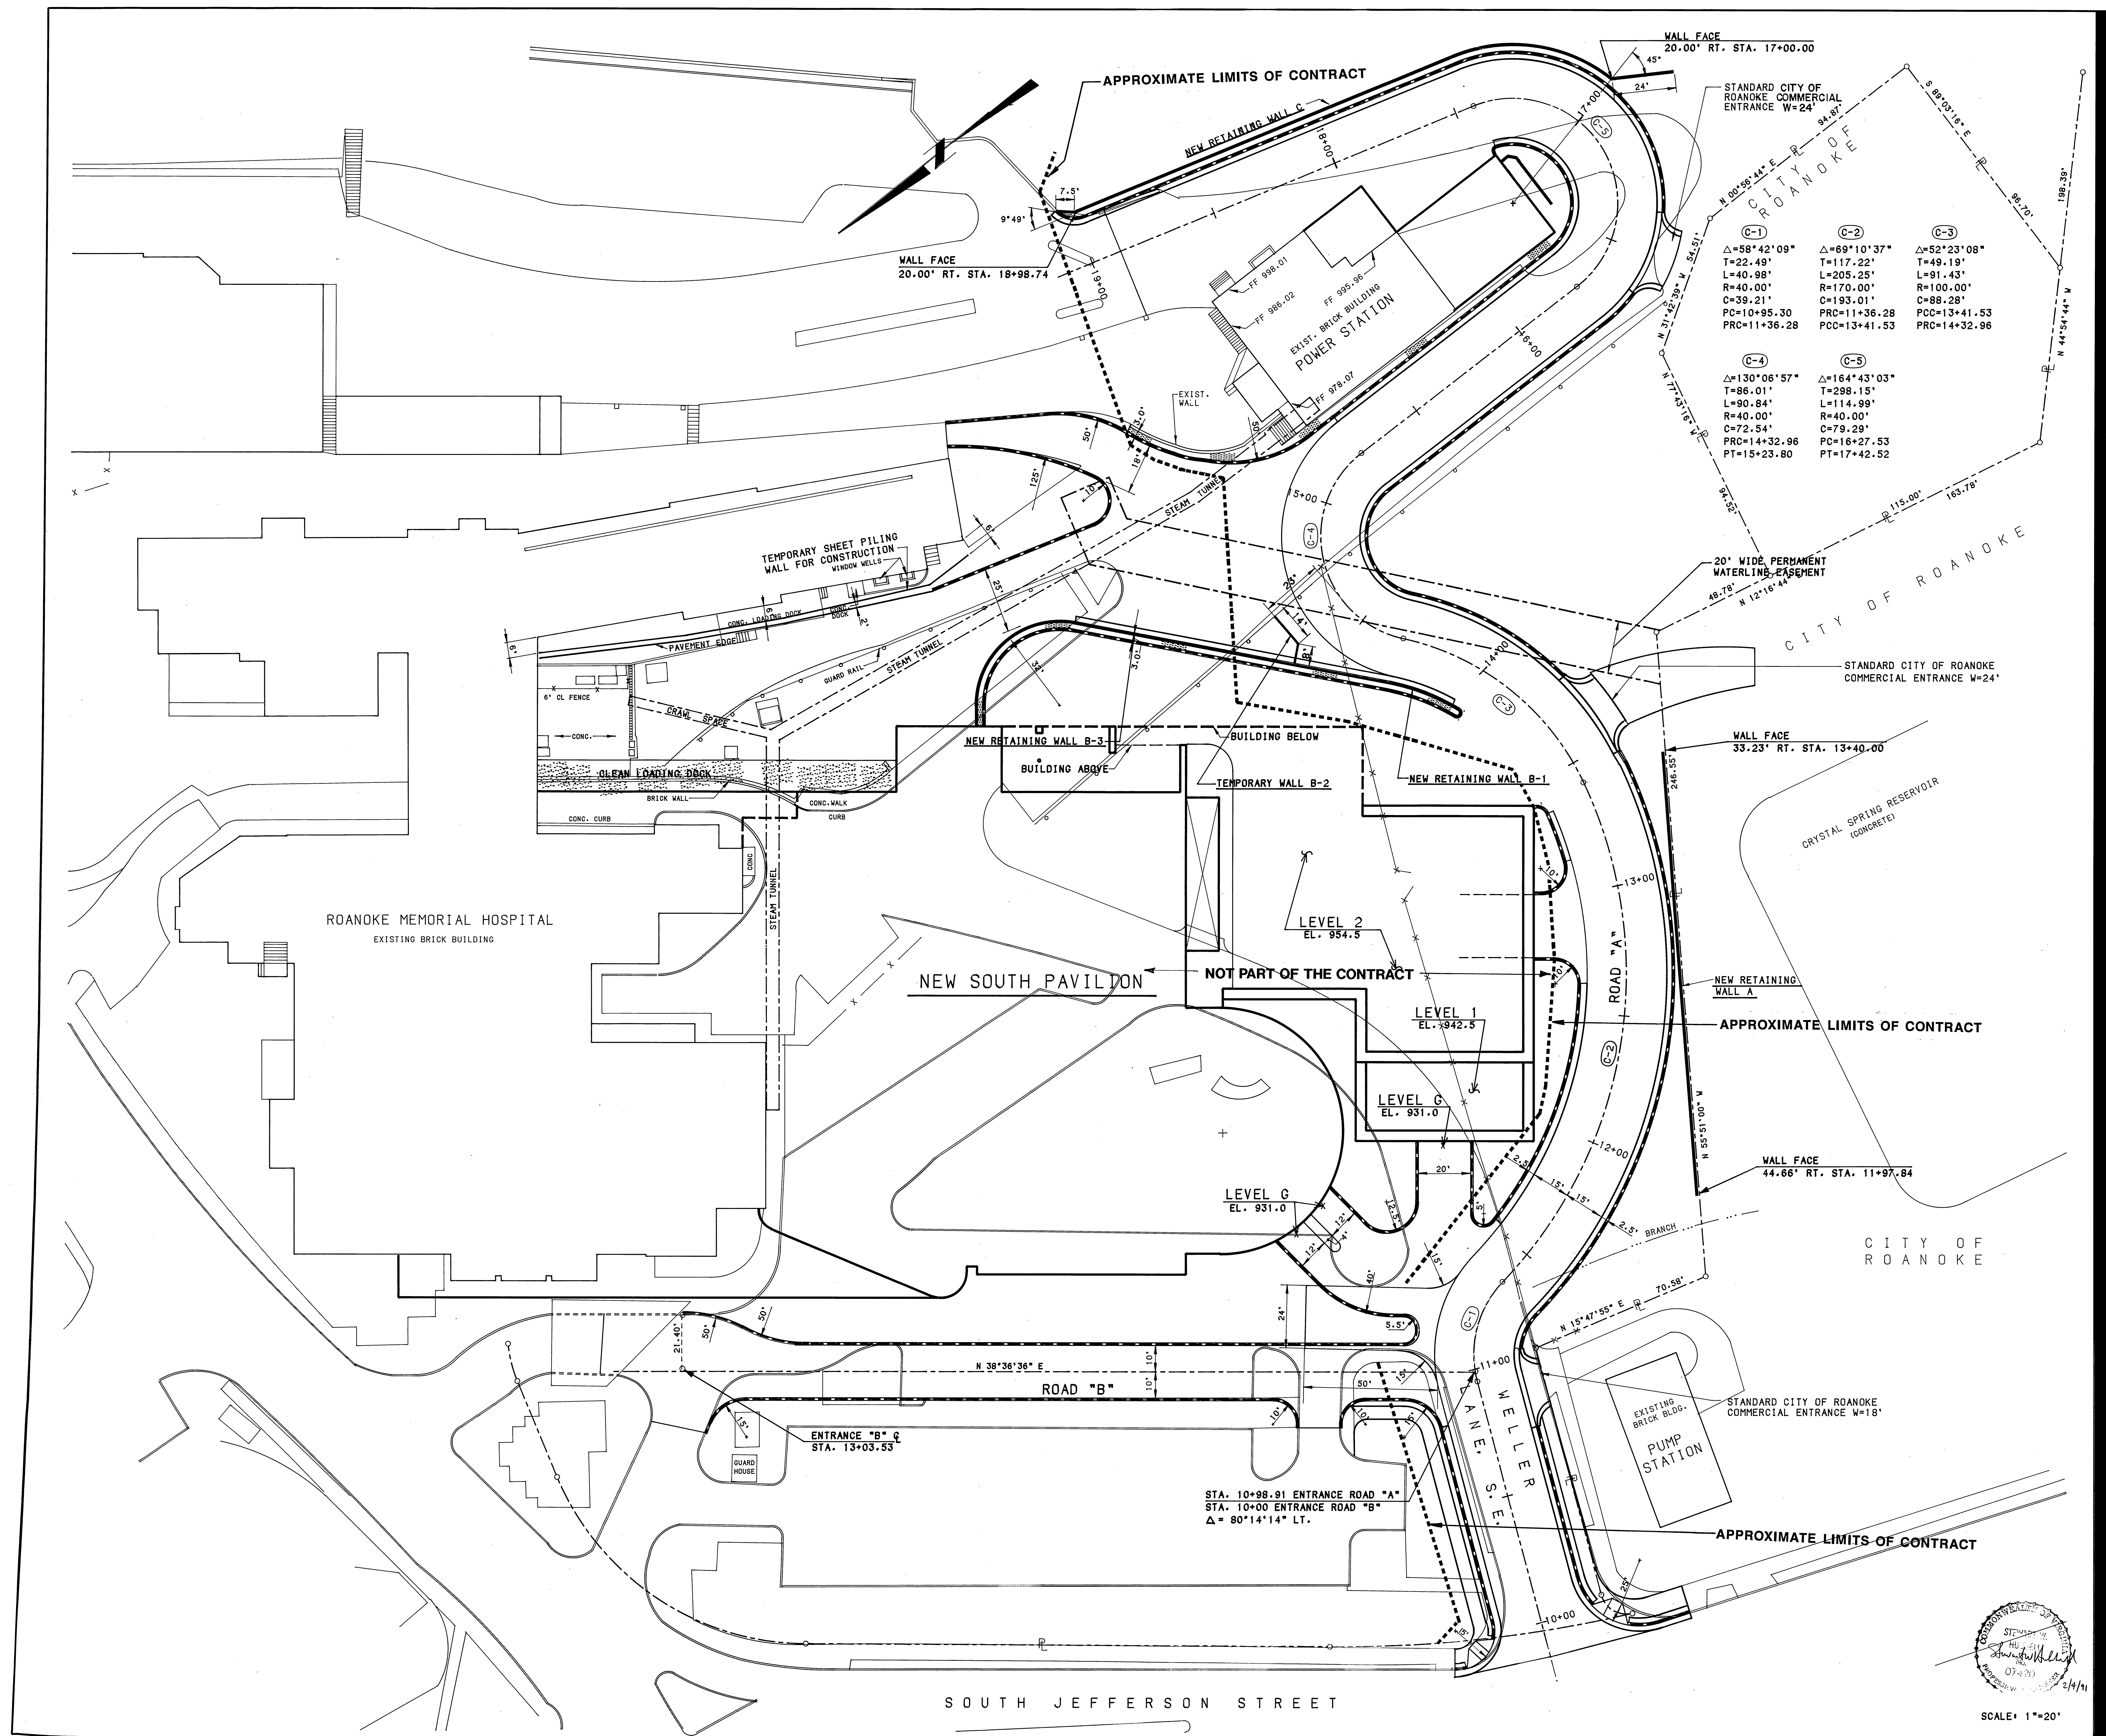

Site Expansion and Utility Relocation - Phase One - Step One

C4 SITE DIMENSIONAL PLAN

DATE: Feb. 4, 1991

SCALE: 1"=20'

JMGR INC

Metis Associates Ltd.
Medical Facilities Planning & Design
Civil, Mechanical, Electrical
Gardner & Howe, P.C.
Structural Engineers
Newcomb & Boyd
Mechanical, Electrical Engineers

ROANOKE MEMORIAL HOSPITALS

DATE: Feb. 4, 1991

SCALE: 1"=20'