




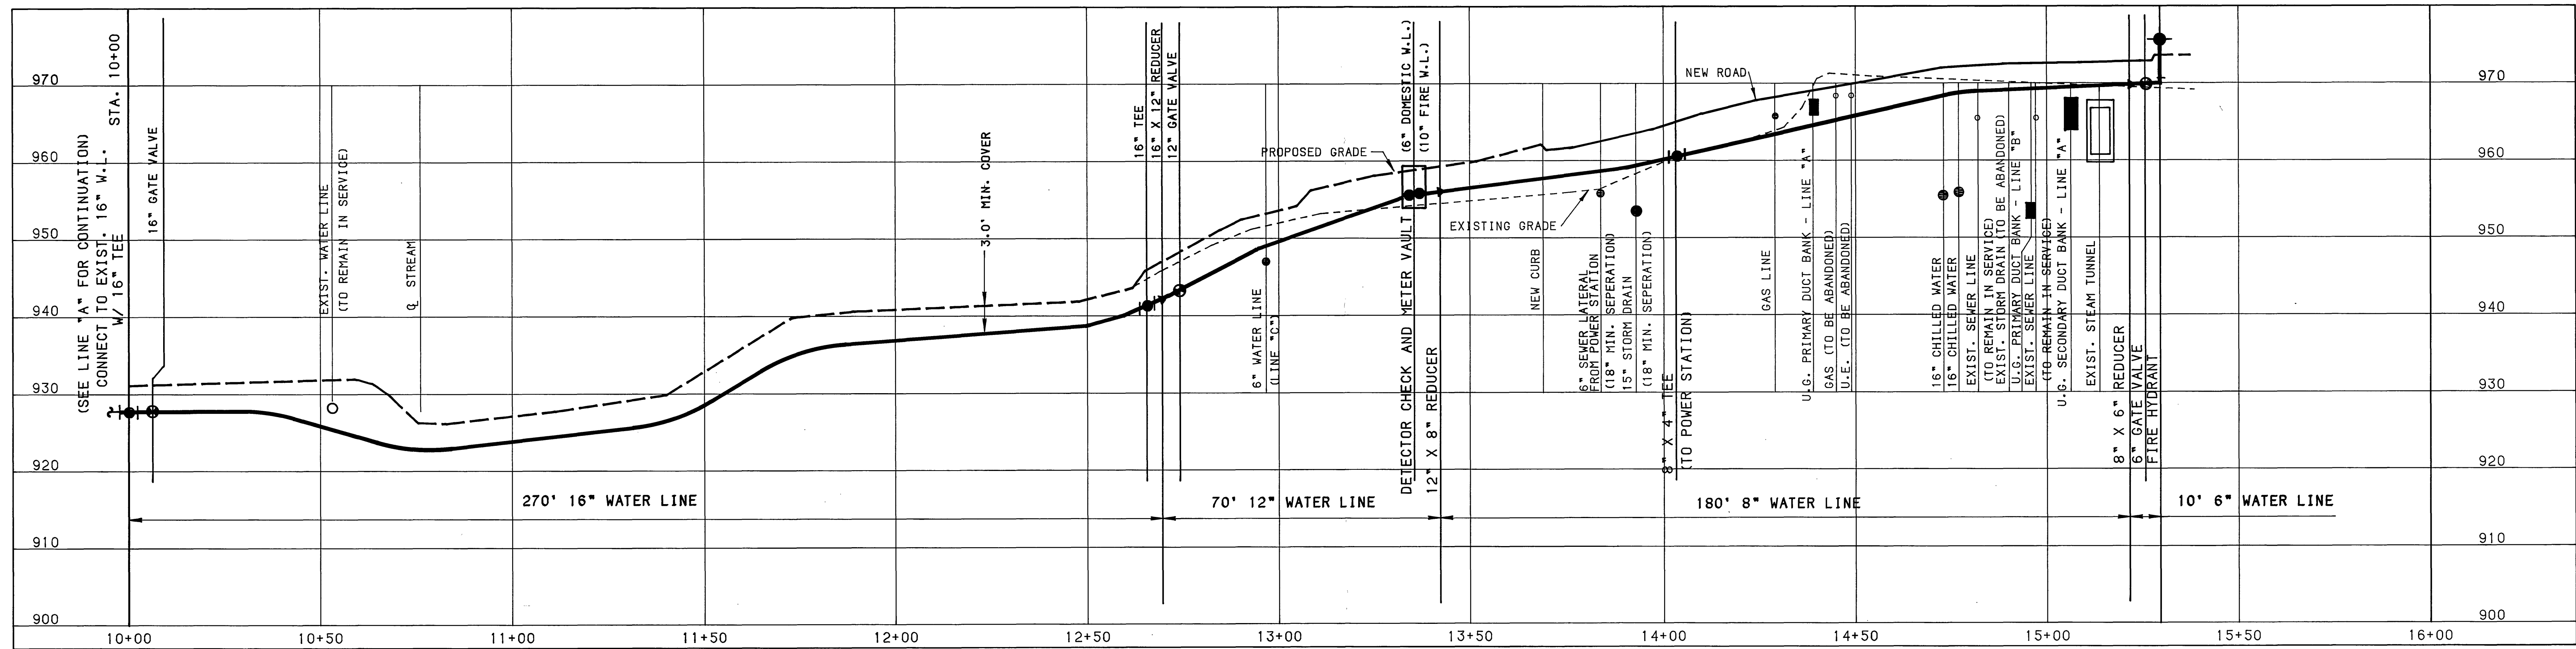


WATER LINE PROFILE "LINE B"
SCALE: 1" = 20' HORIZ.
1" = 10' VERT.

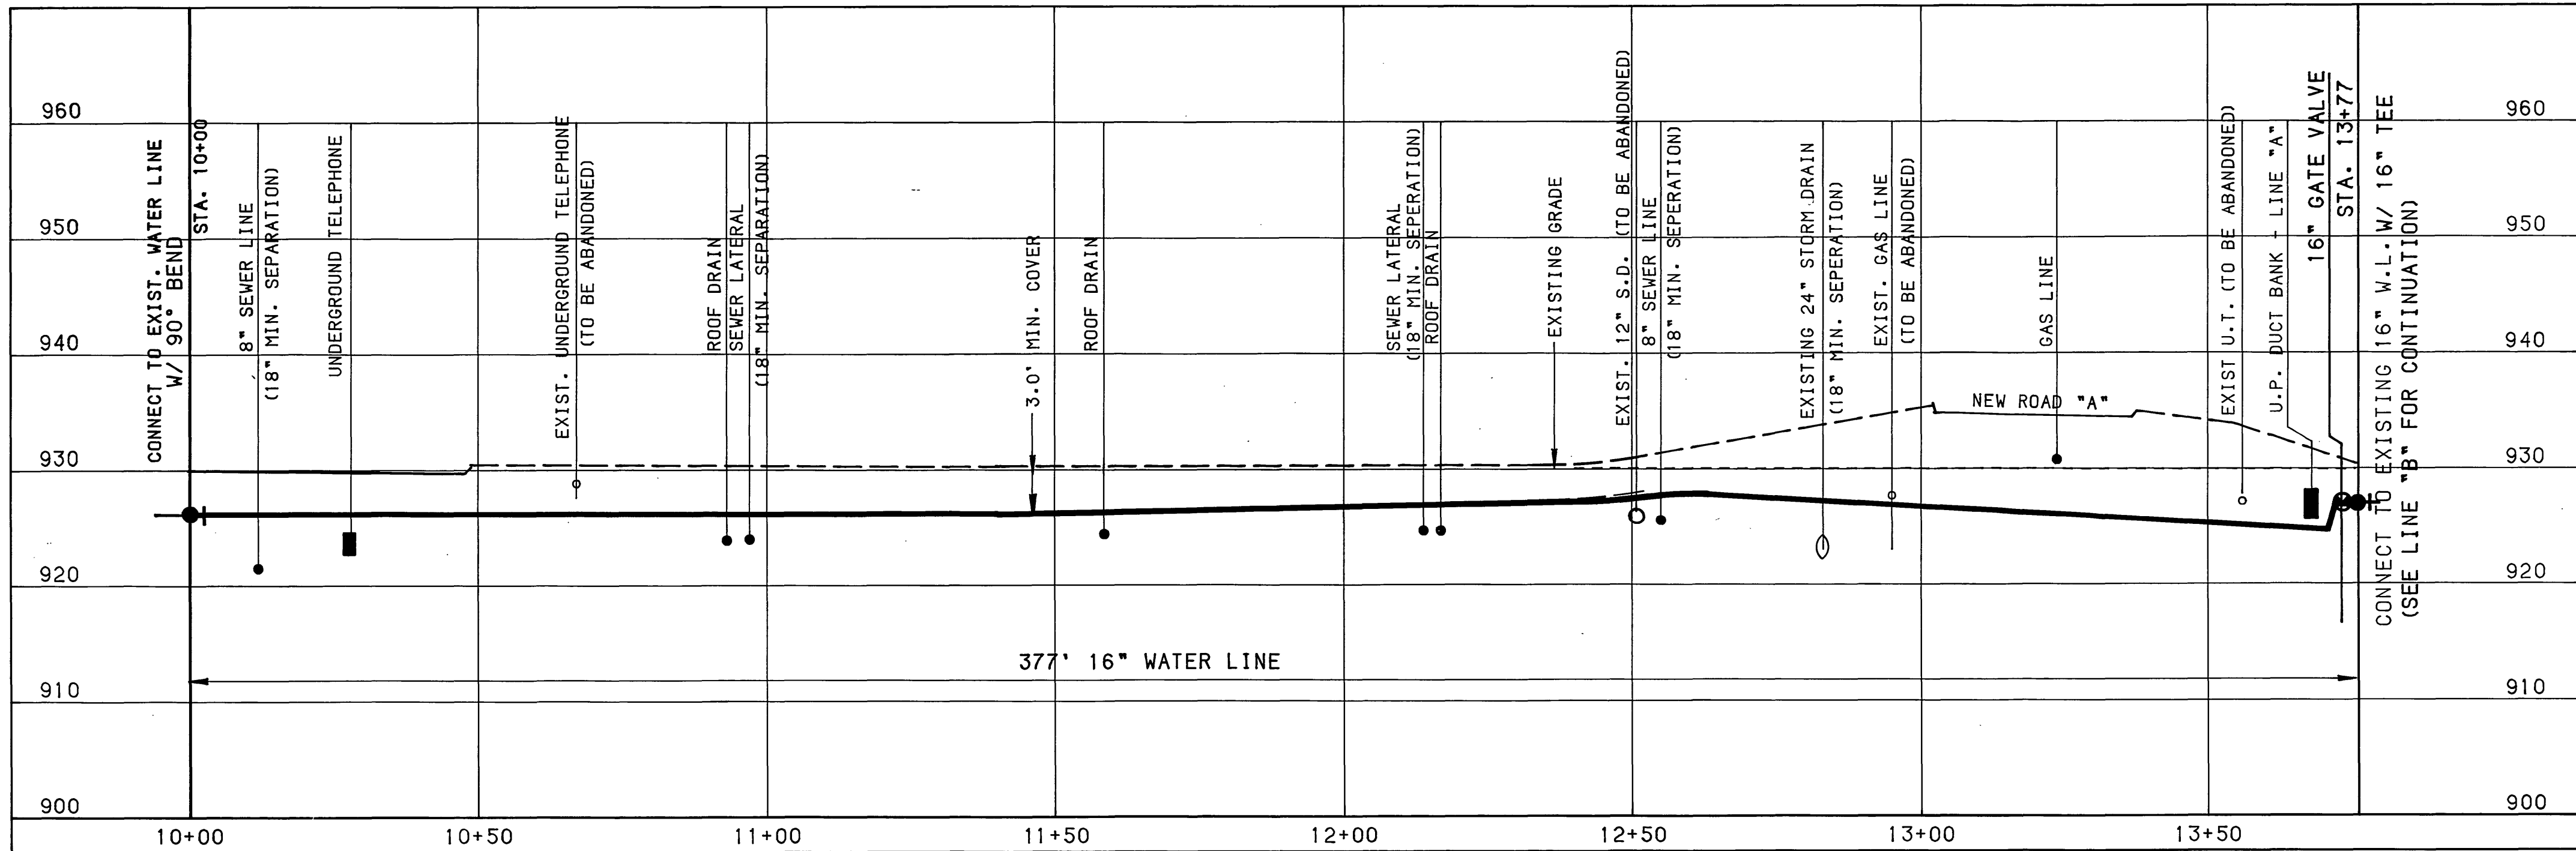


WATER LINE PROFILE "LINE A"
SCALE: 1" = 20' HORIZ.
1" = 10' VERT.

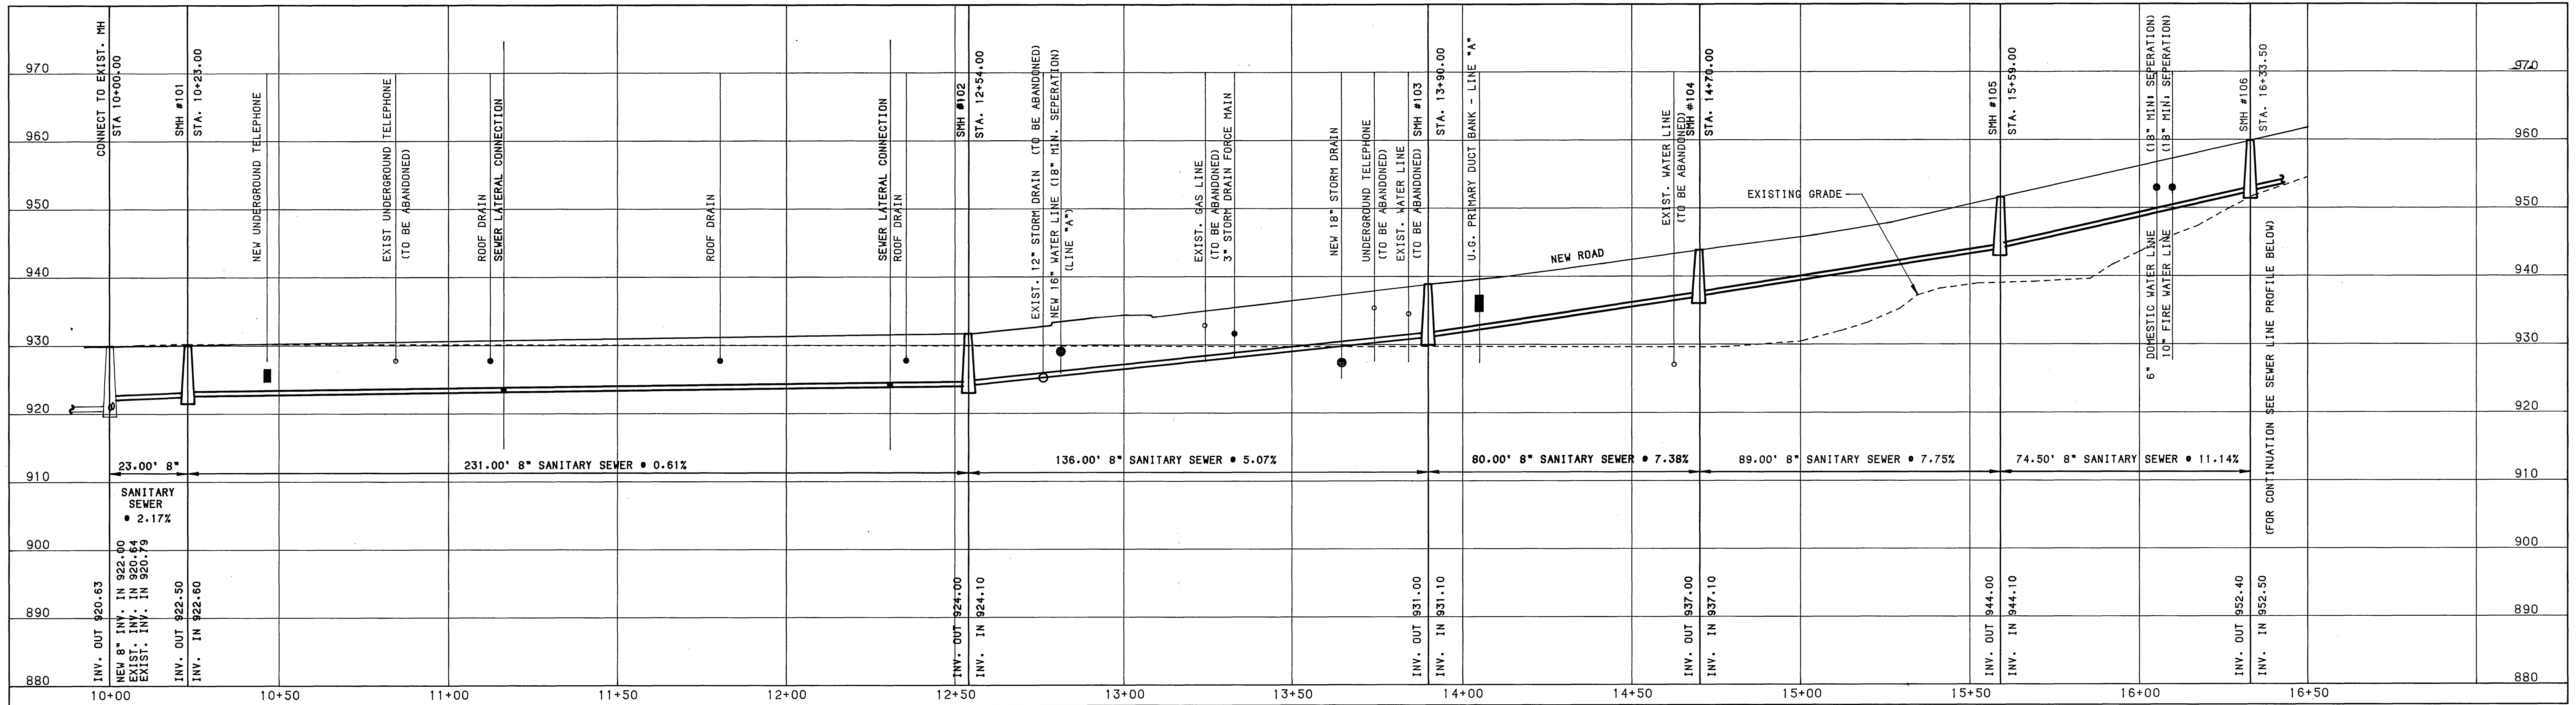

SEWER LINE PROFILE
SCALE: 1" = 20' HORIZ.
1" = 10' VERT.

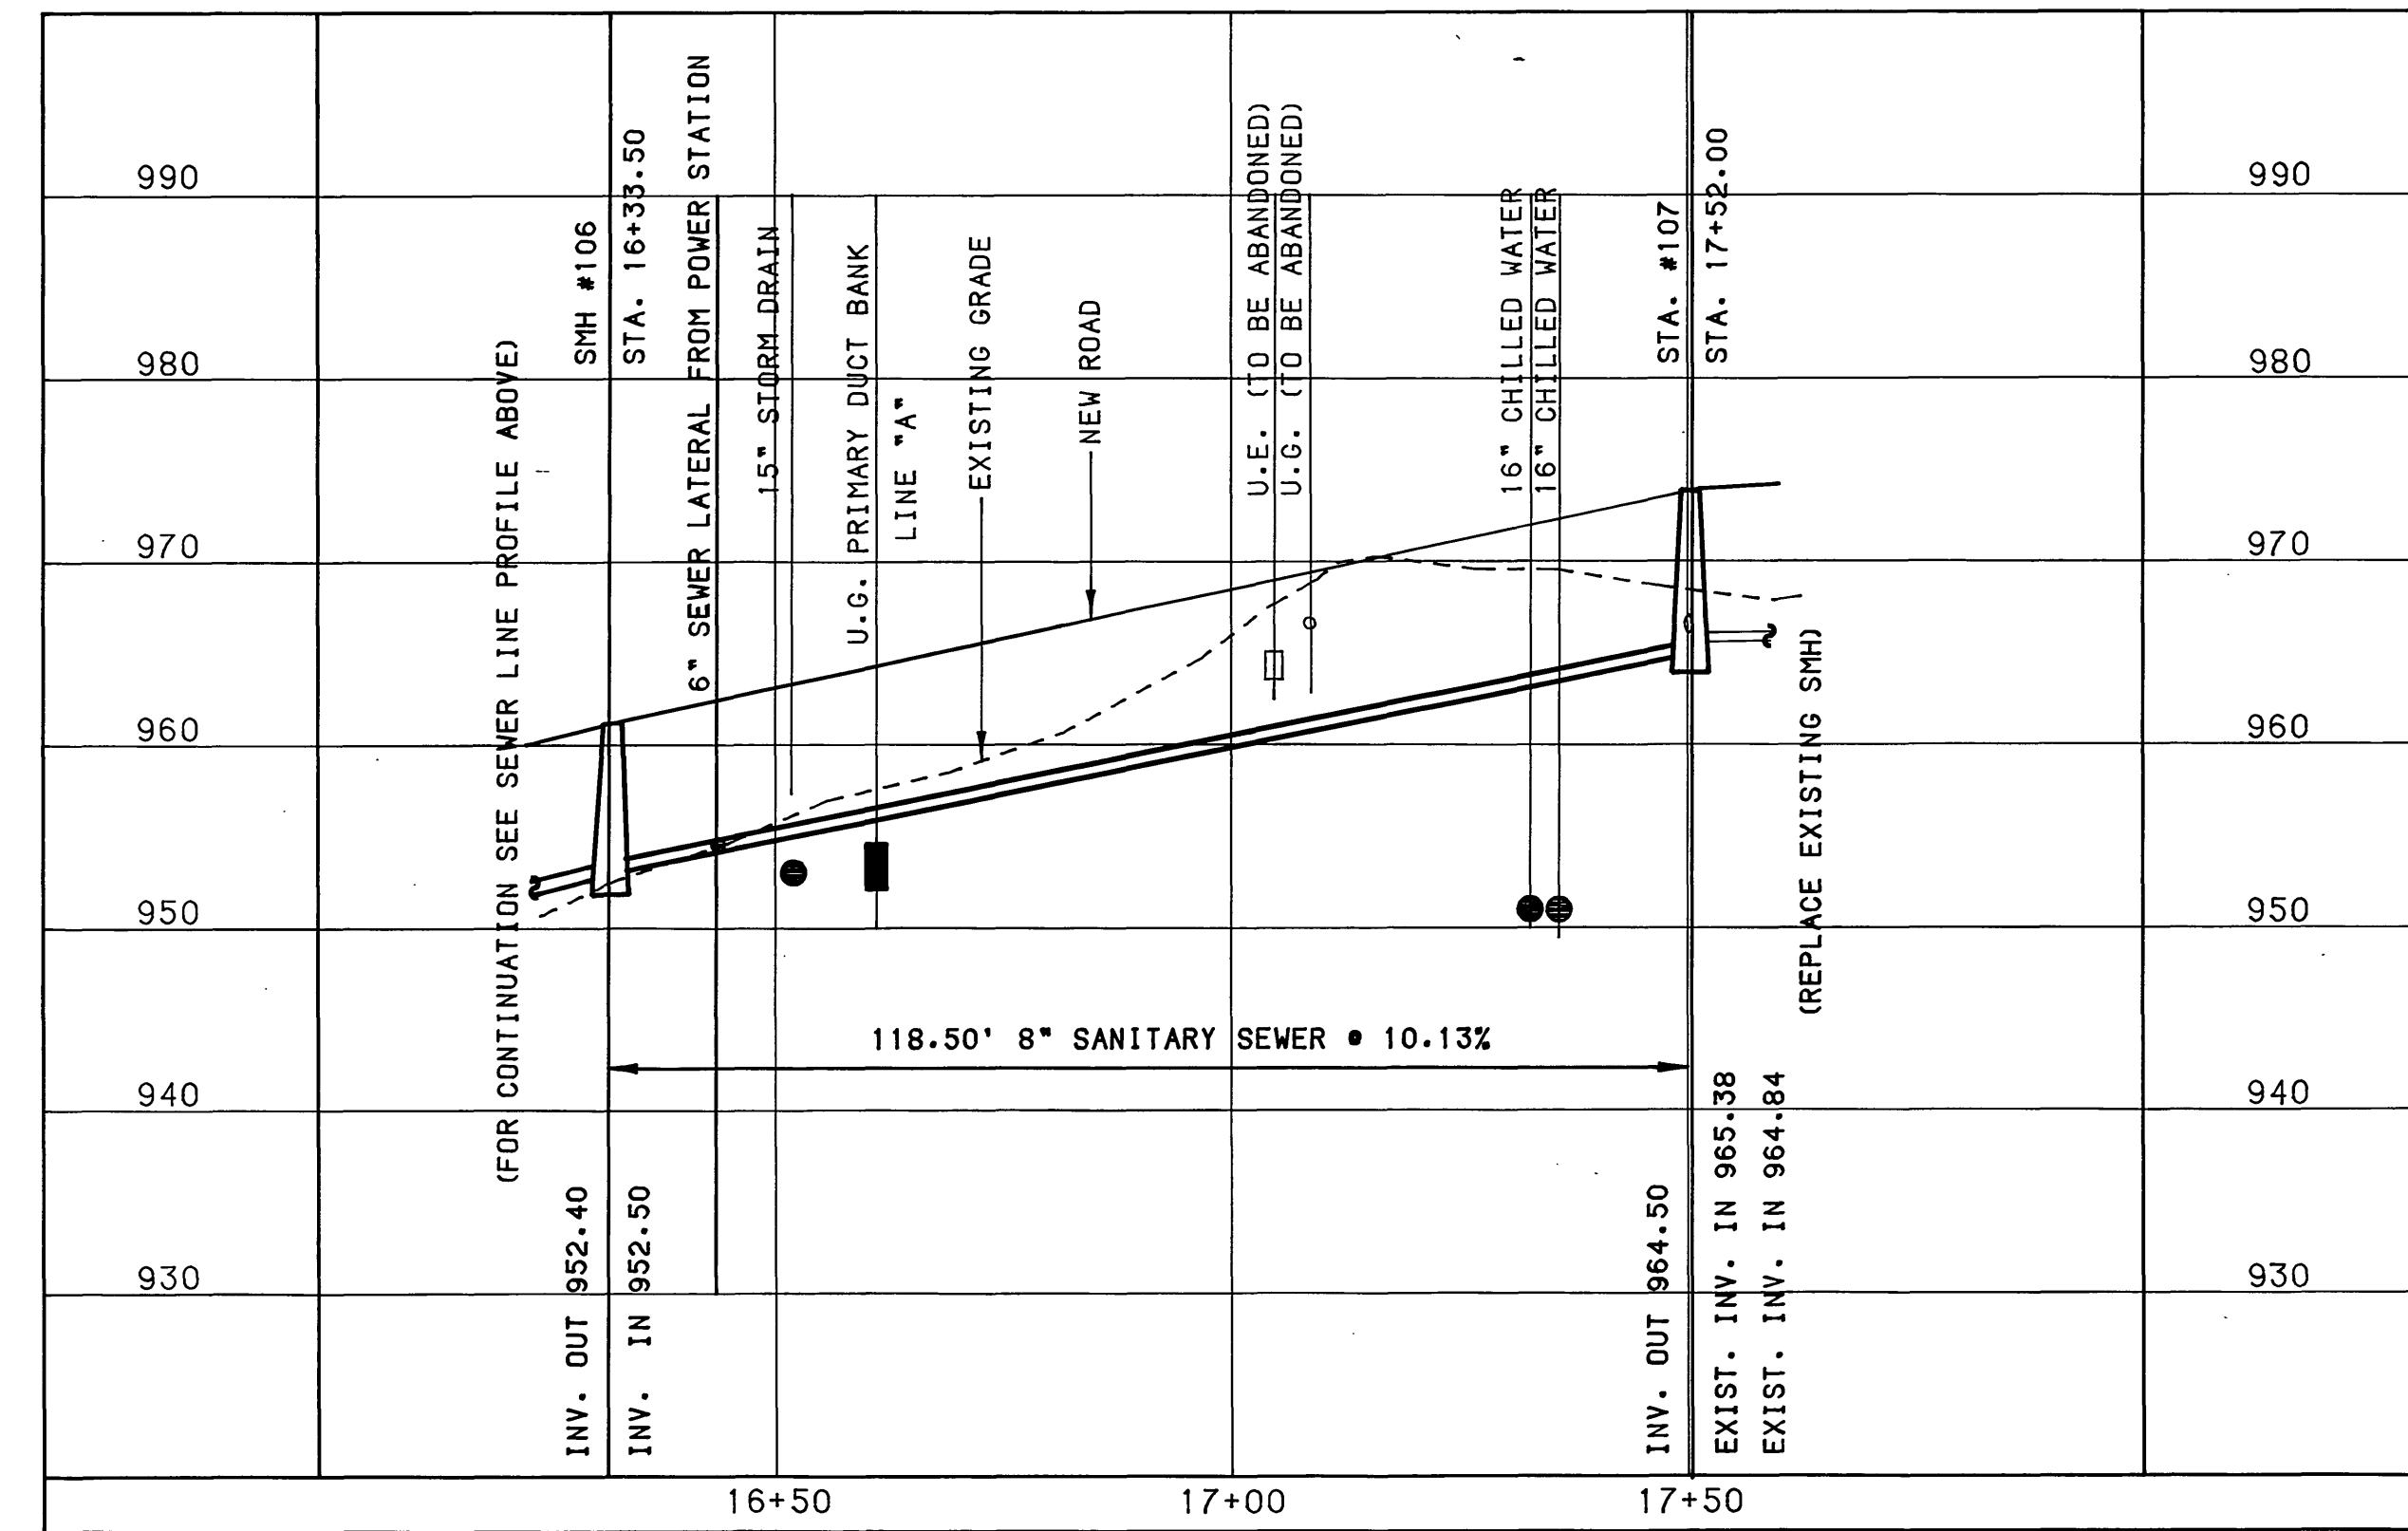

SEWER LINE PROFILE
SCALE: 1" = 20' HORIZ.
1" = 10' VERT.

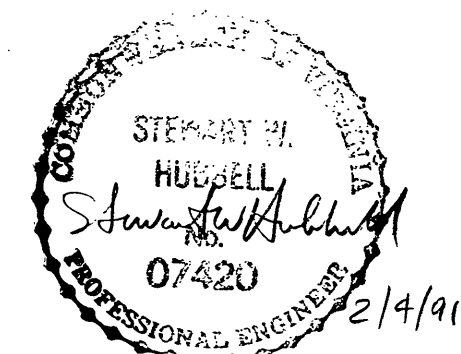

SCALE: AS SHOWN