



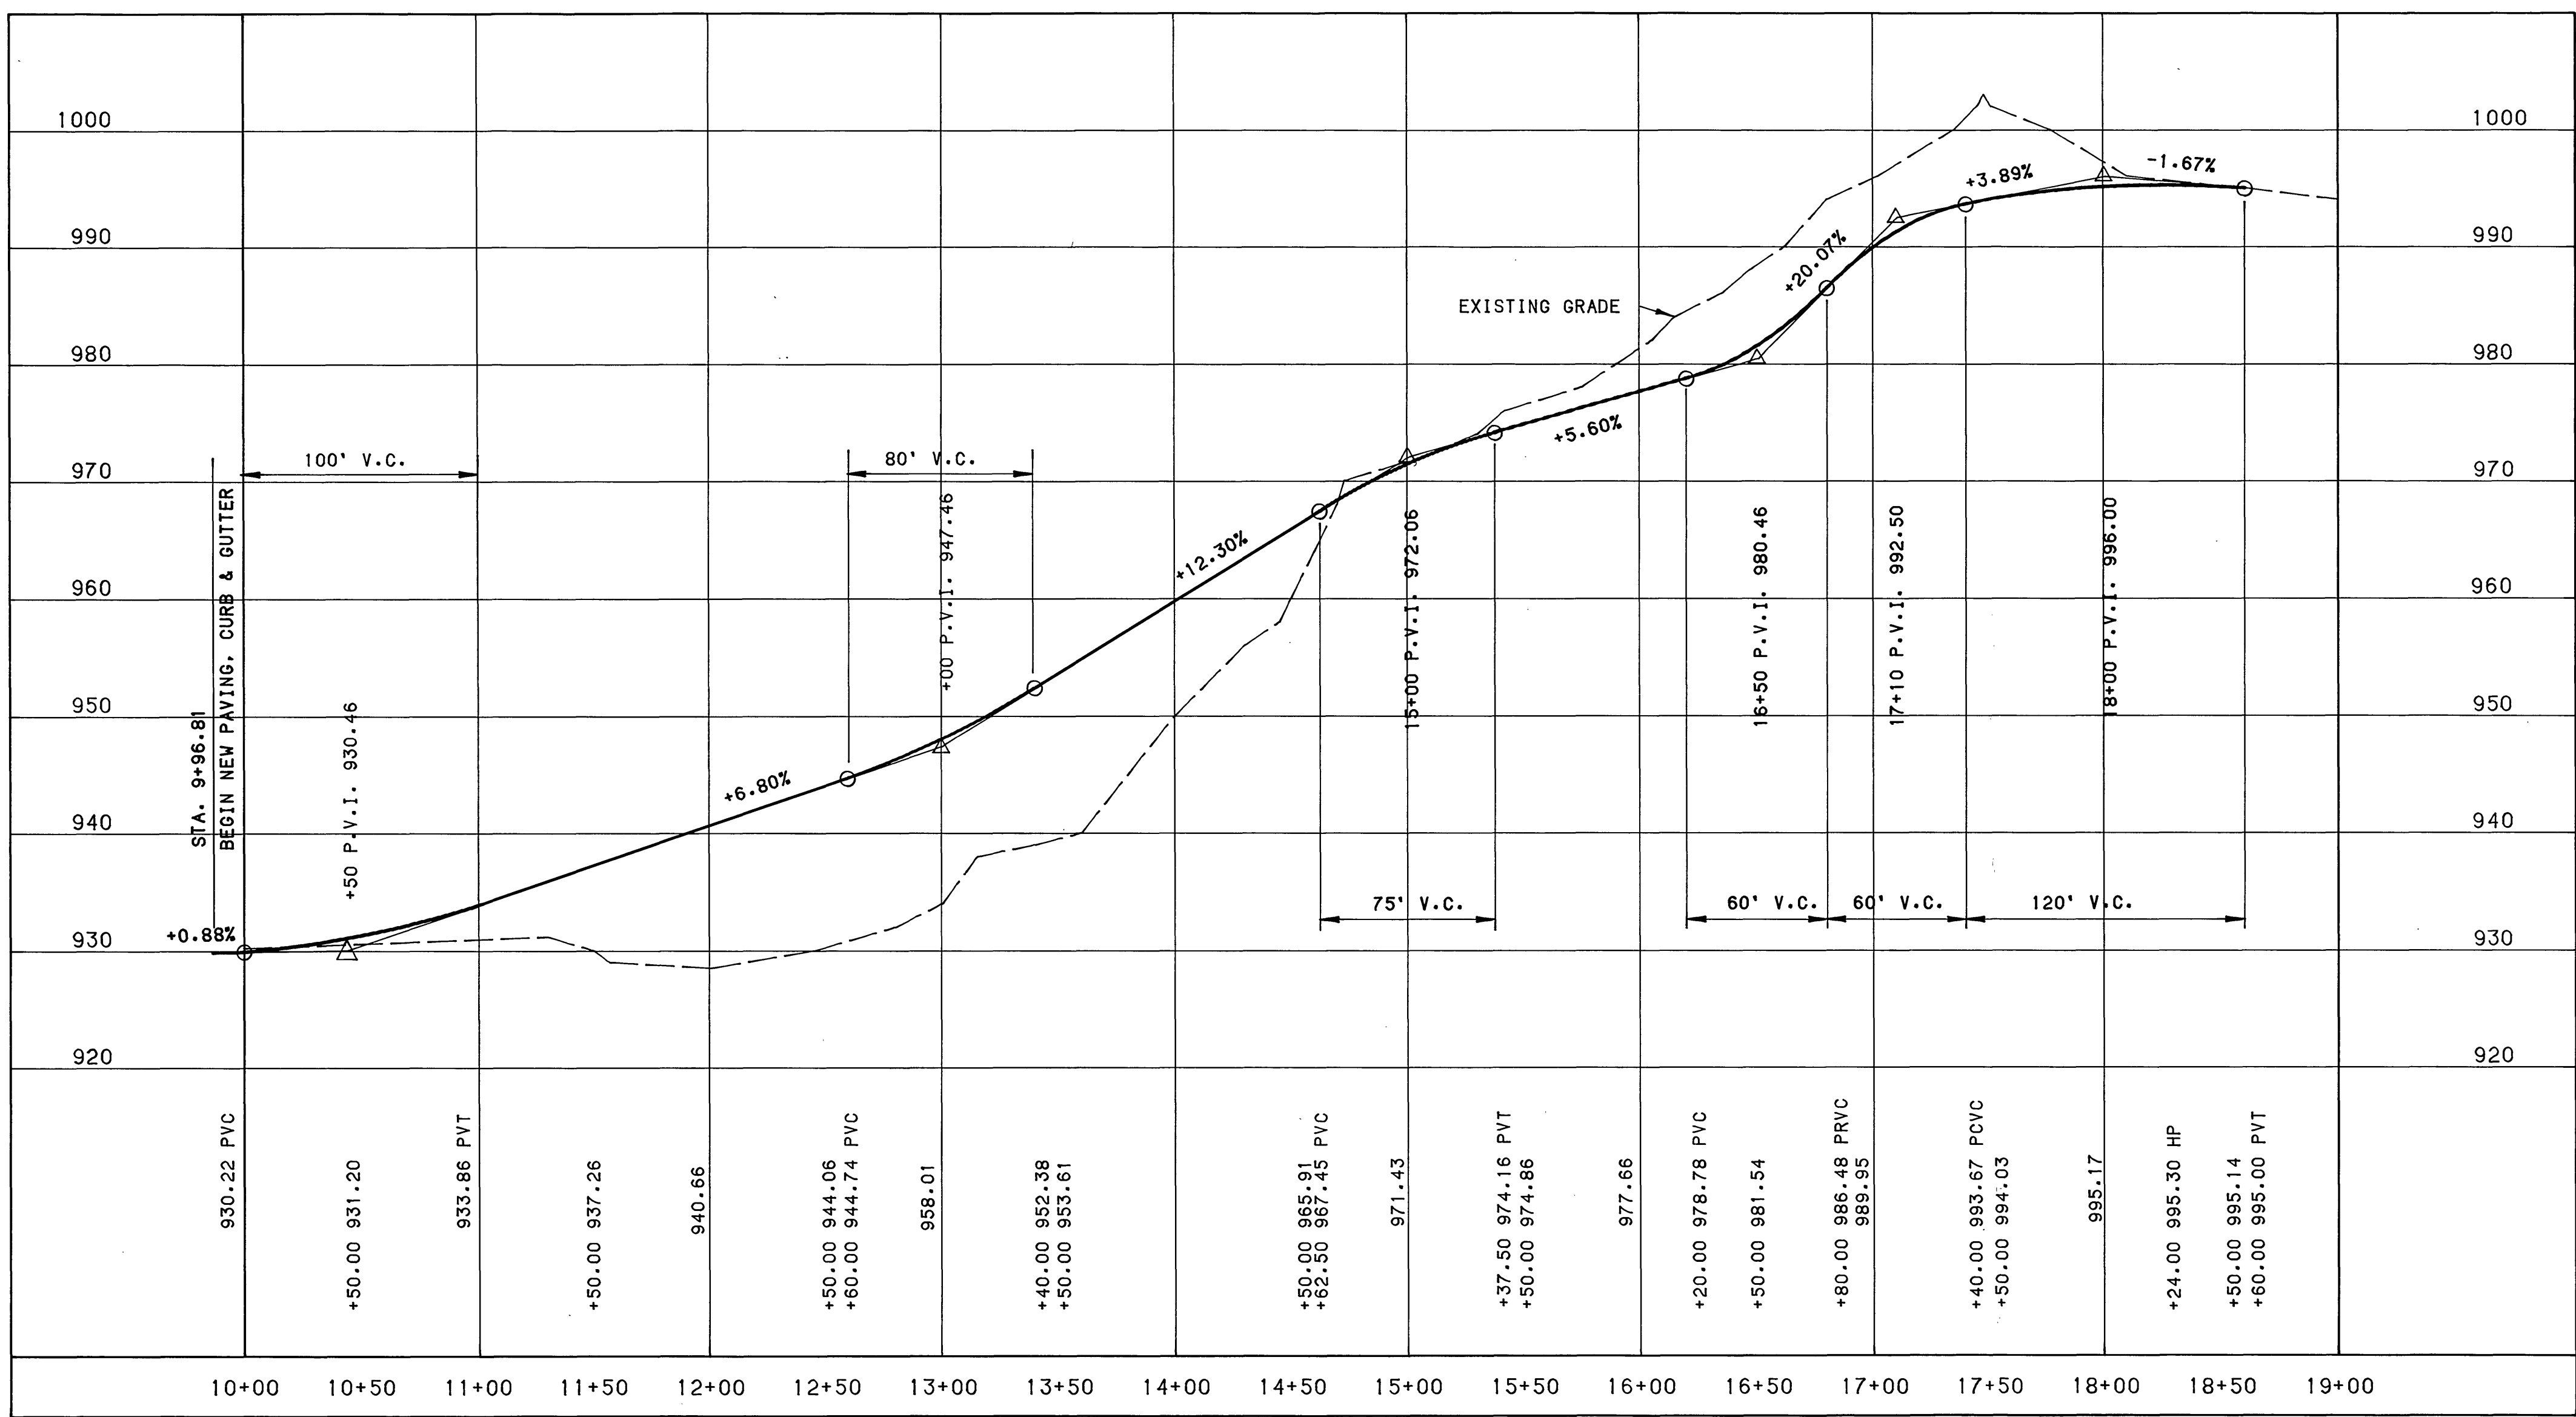


ROAD PROFILE - ROAD "A"

SCALE: 1" = 50' HORIZ.
1" = 10' VERT.

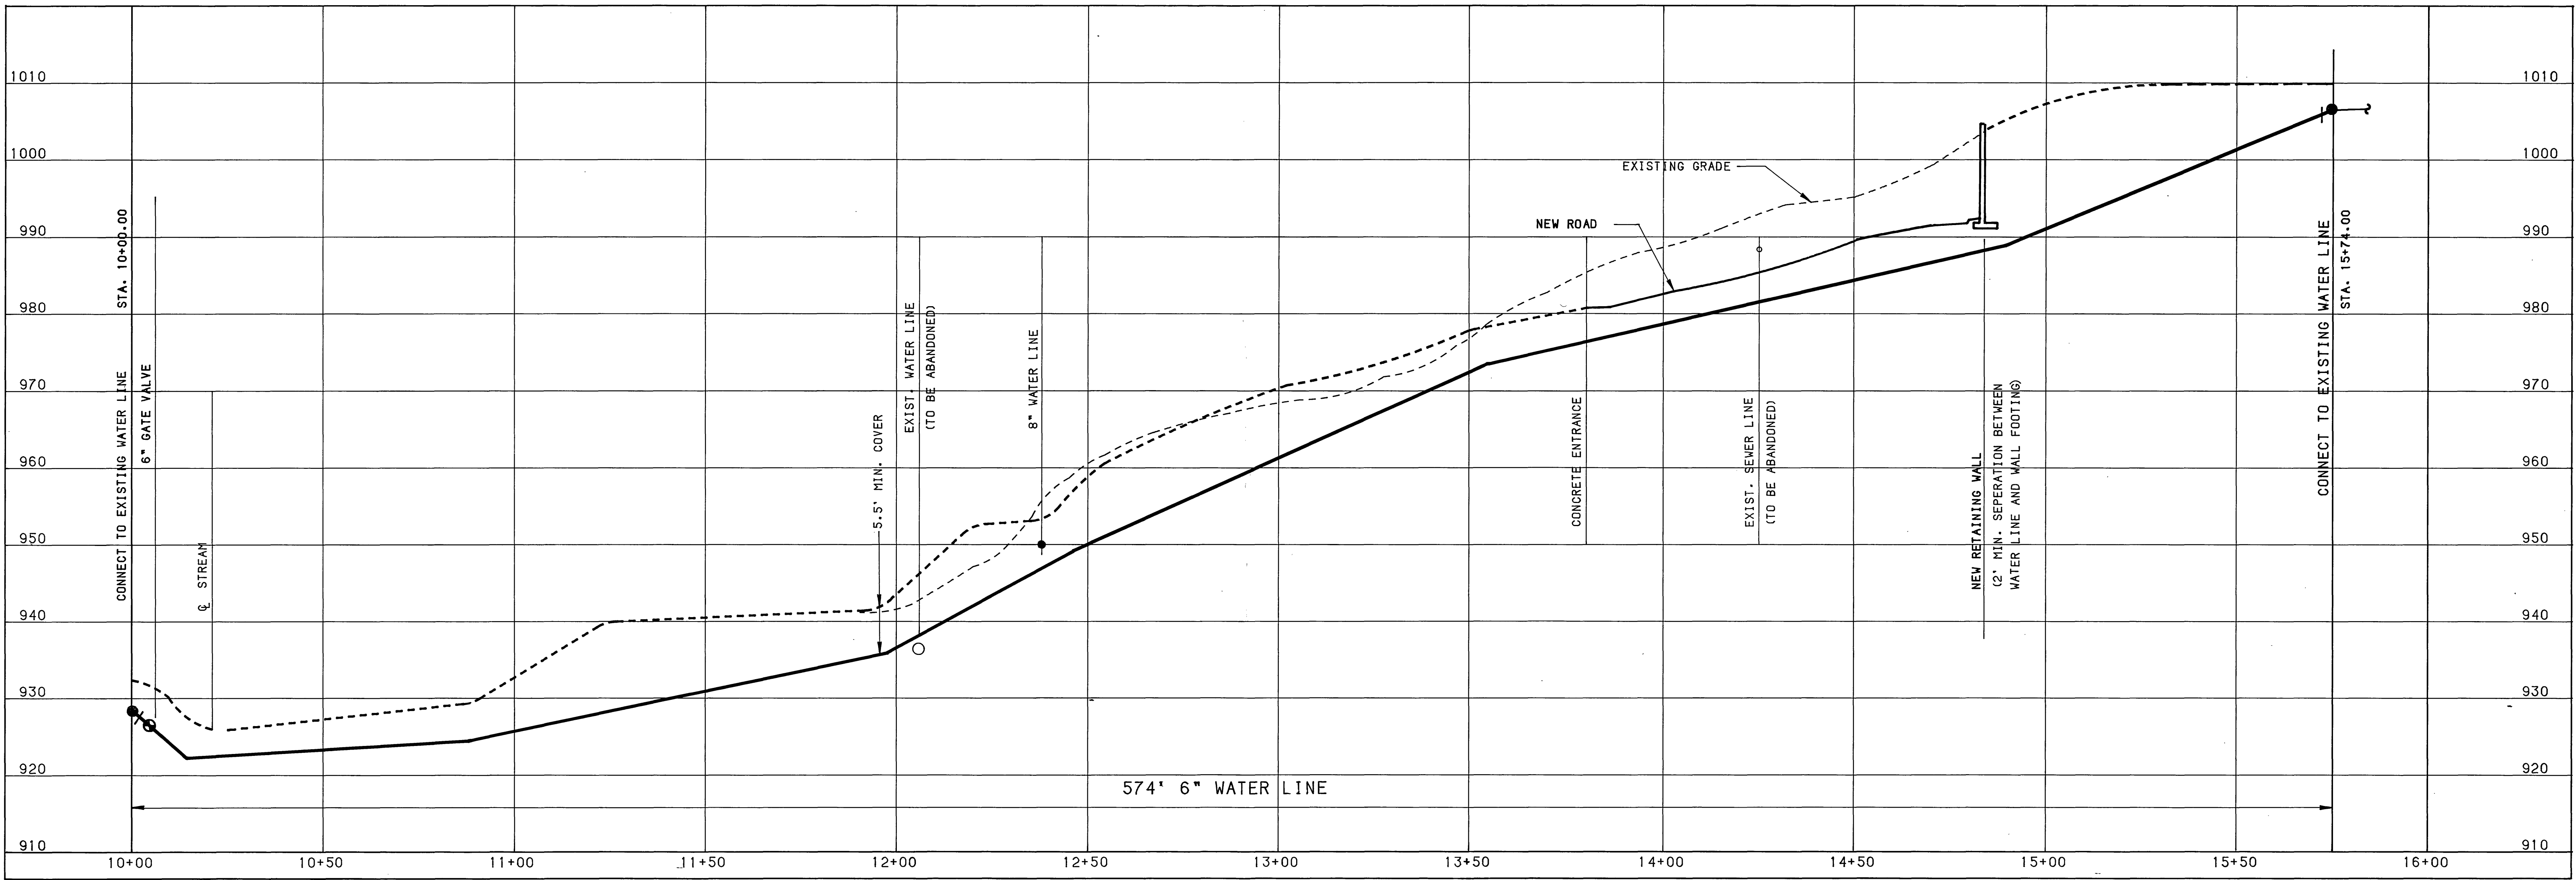

WATER LINE PROFILE "LINE C"

SCALE: 1" = 20' HORIZ.
1" = 10' VERT.

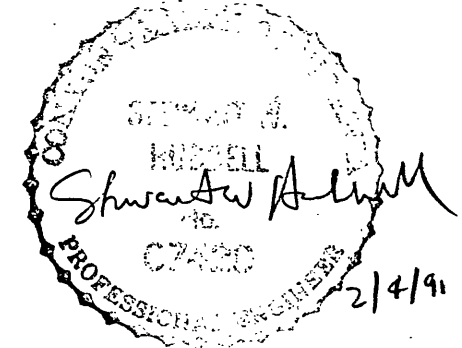

SCALE: AS SHOWN