




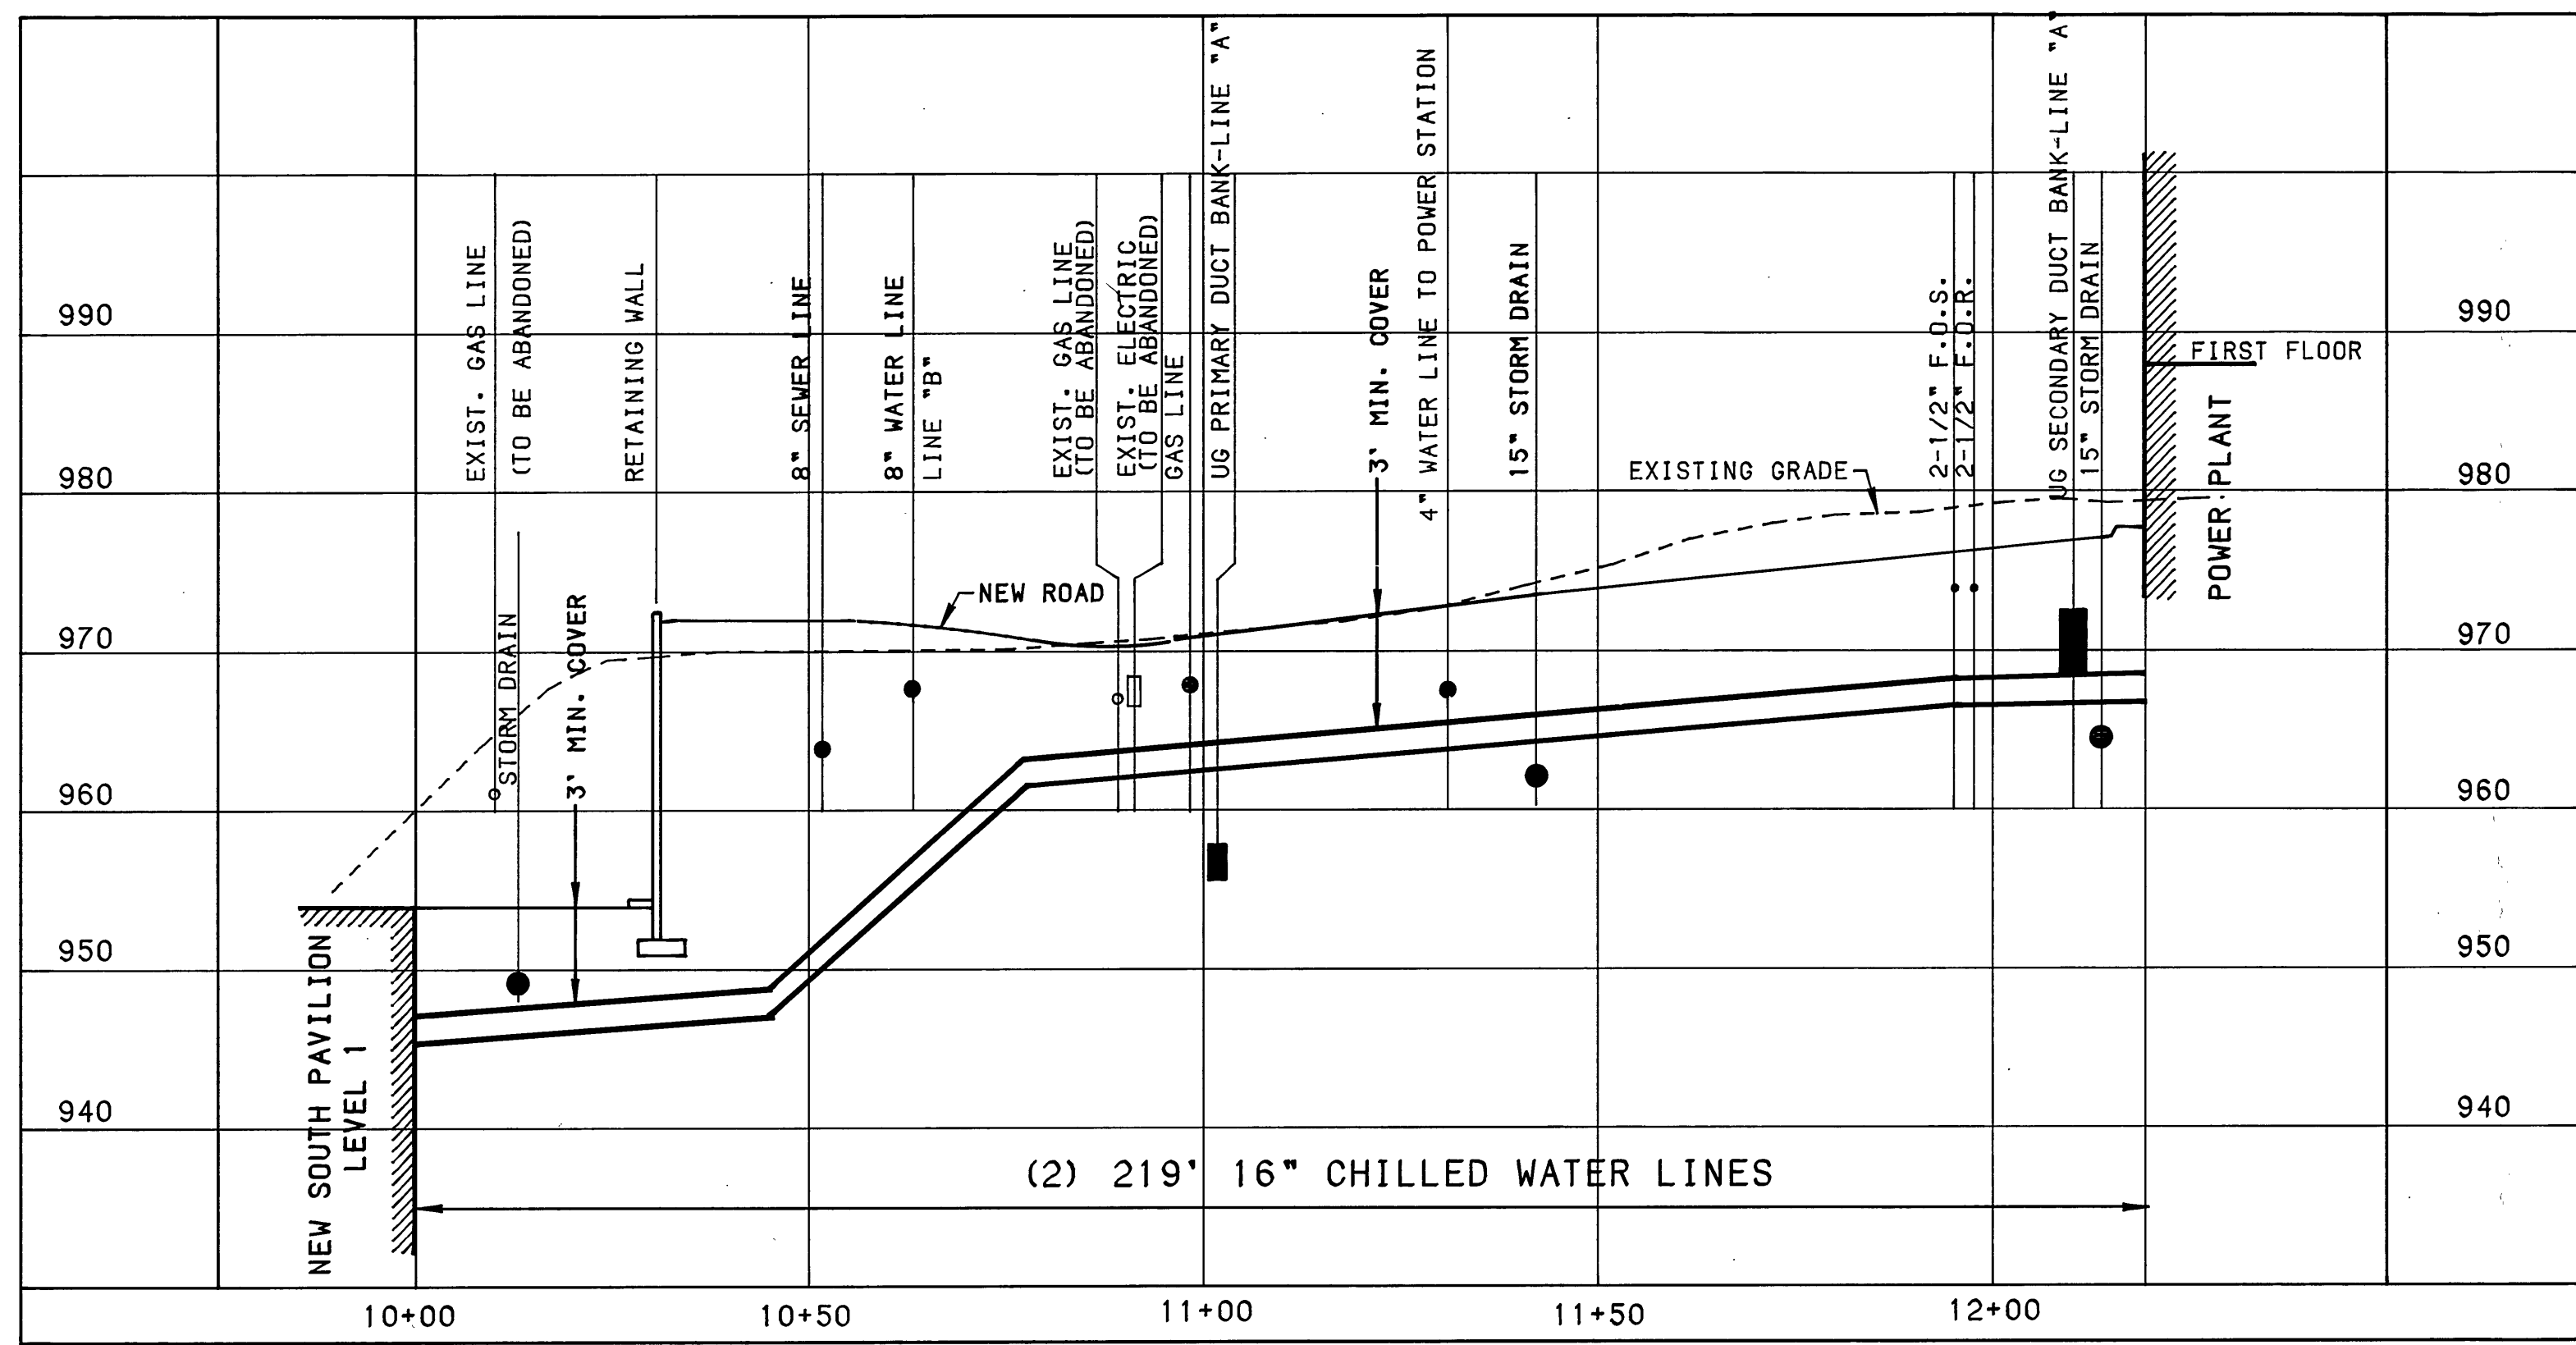


CHILLED WATER LINE PROFILE
SCALE: 1" = 20' HORIZ.
1" = 10' VERT.

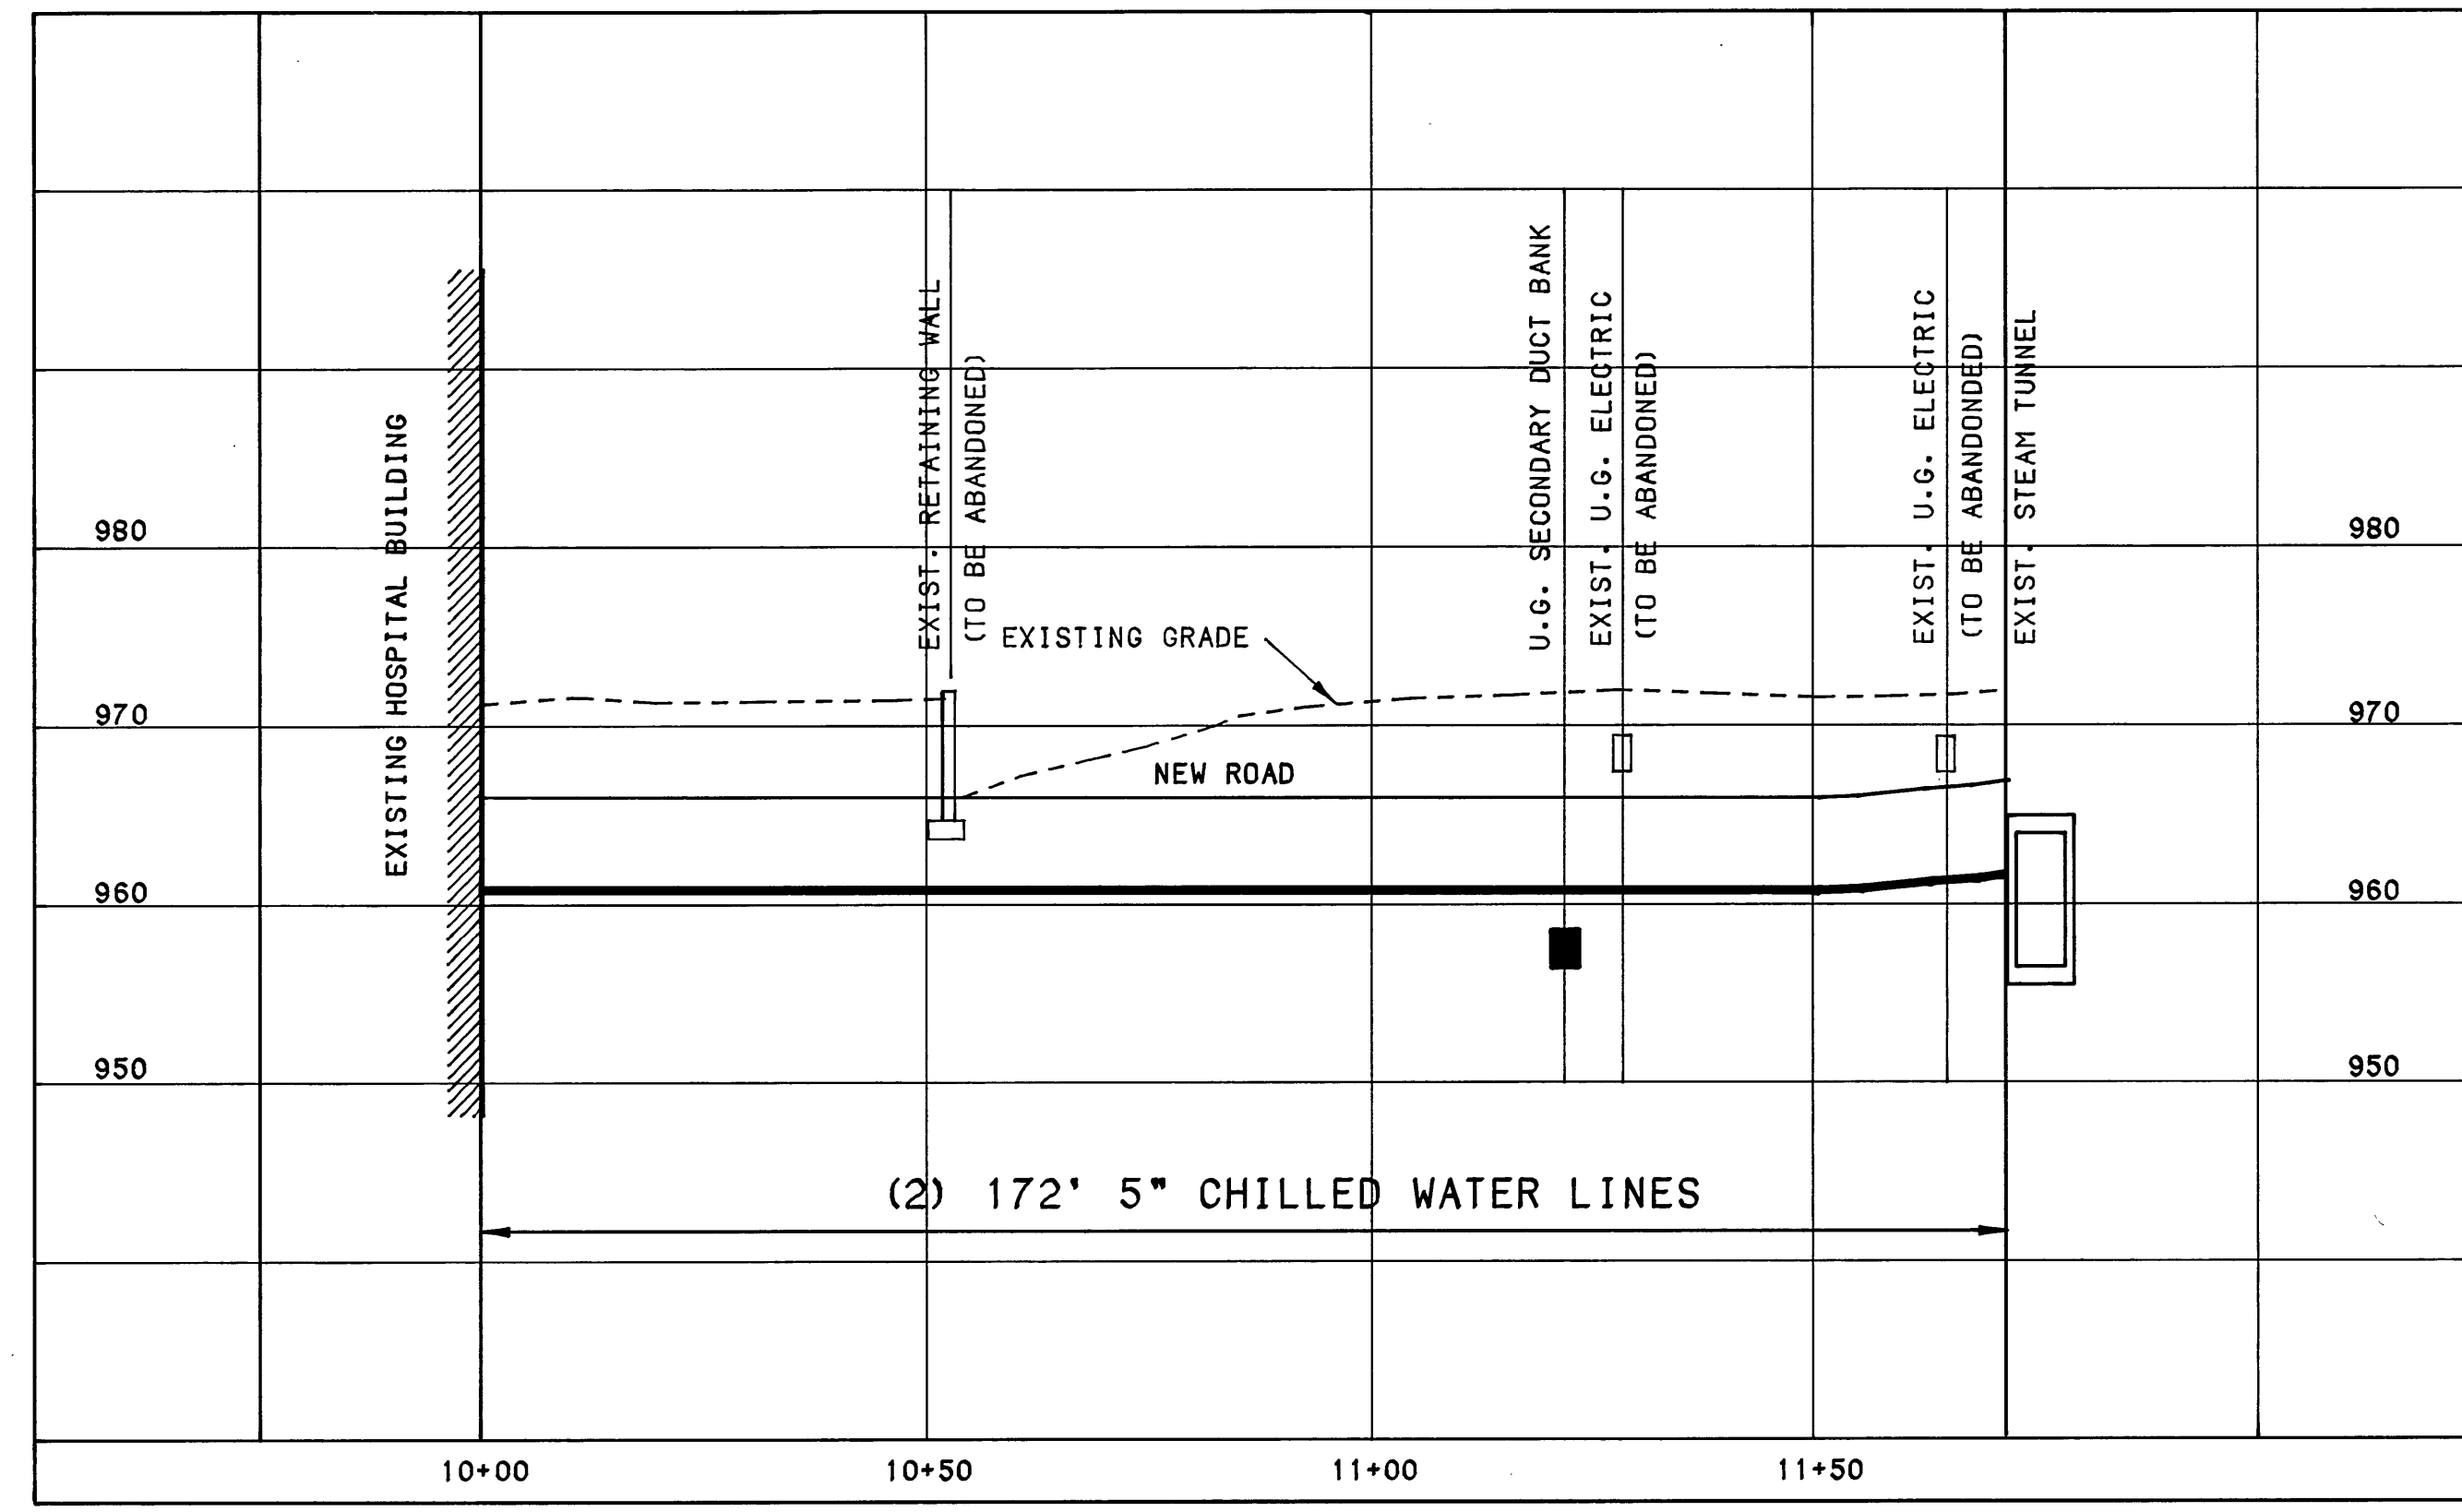


CHILLED WATER LINE PROFILE
SCALE: 1" = 20' HORIZ.
1" = 10' VERT.

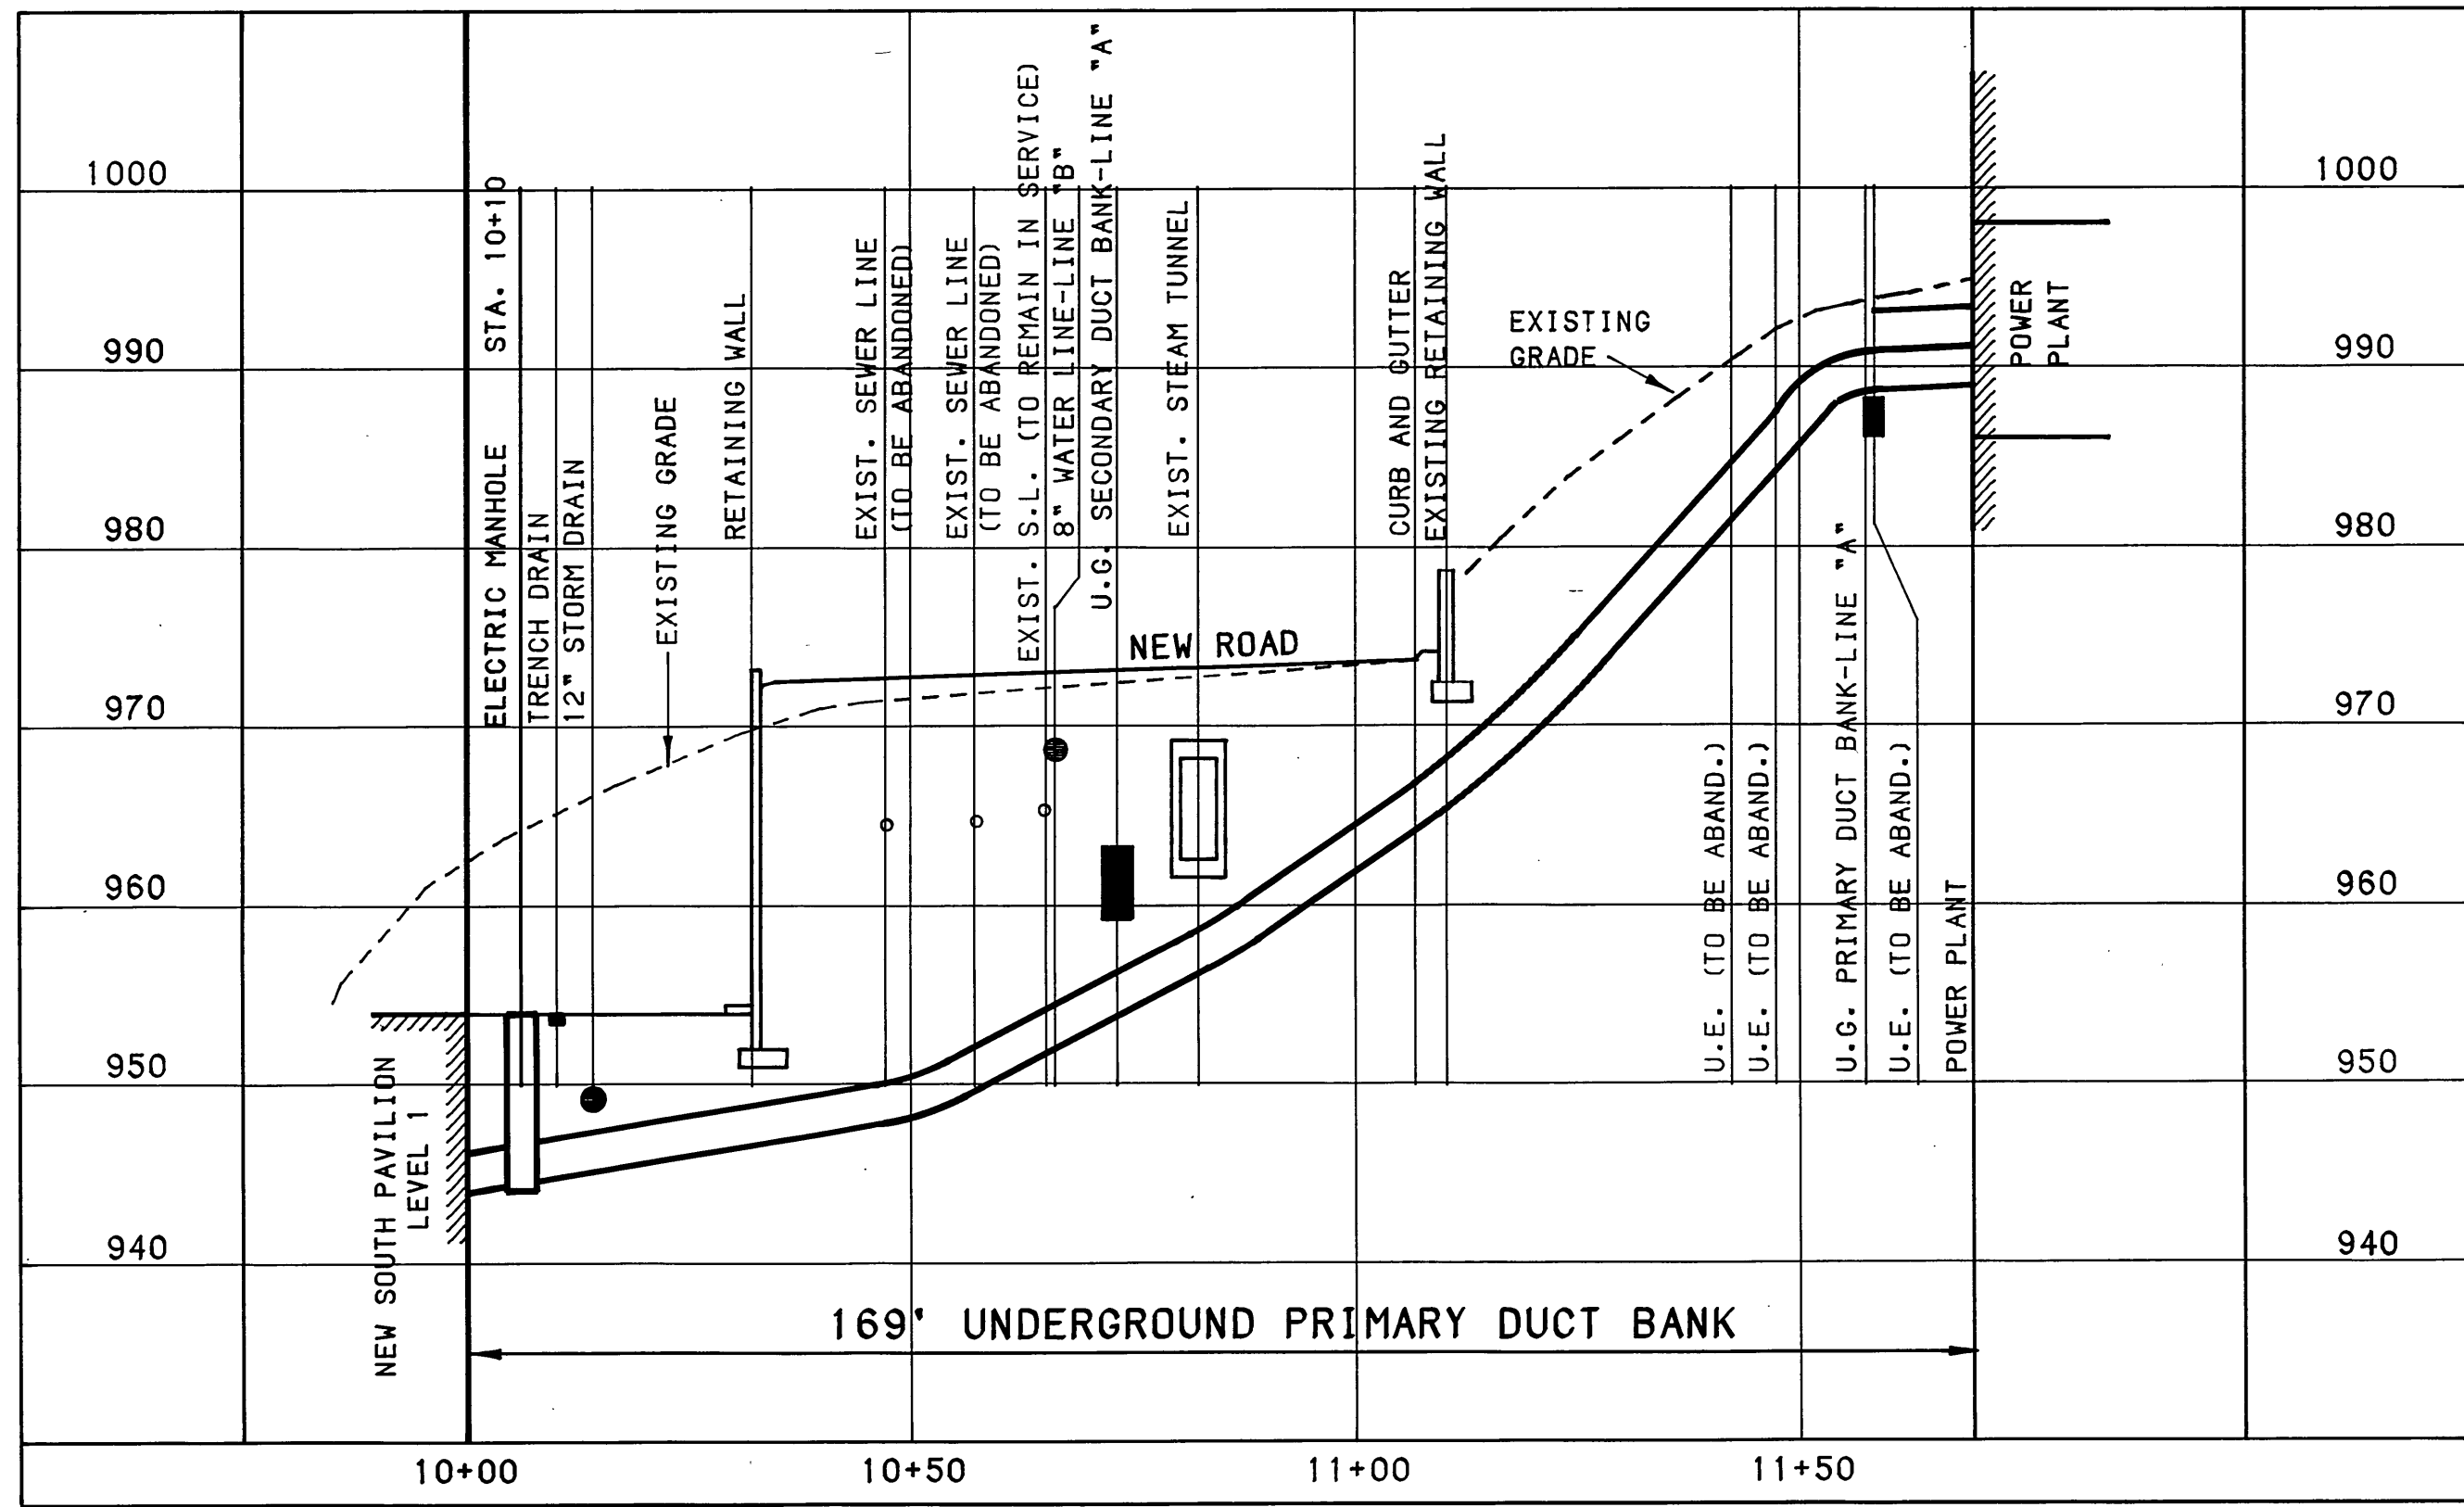


UNDERGROUND PRIMARY DUCT BANK PROFILE - LINE "B"
SCALE: 1" = 20' HORIZ.
1" = 10' VERT.

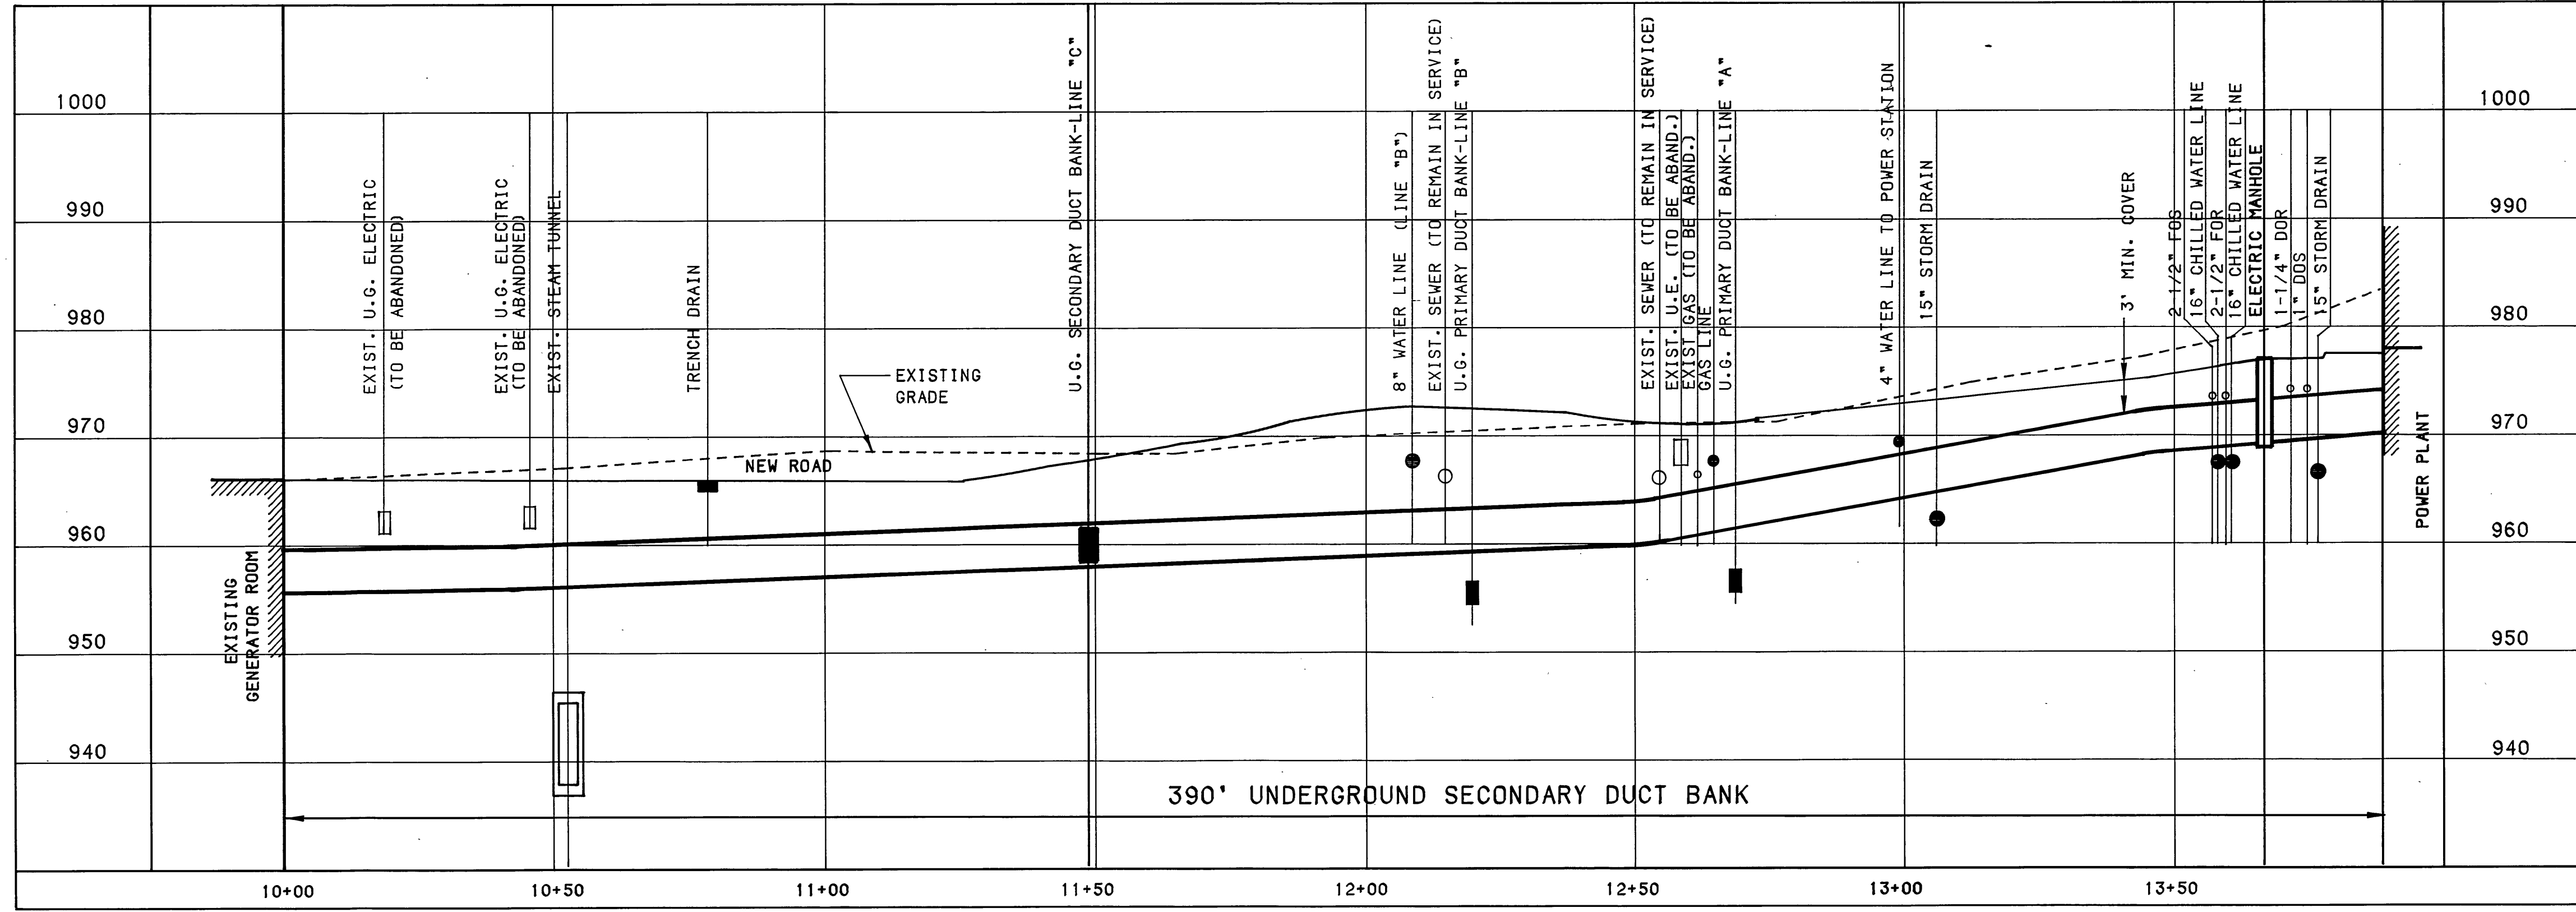

UNDERGROUND SECONDARY DUCT BANK PROFILE - LINE "A"
SCALE: 1" = 20' HORIZ.
1" = 10' VERT.

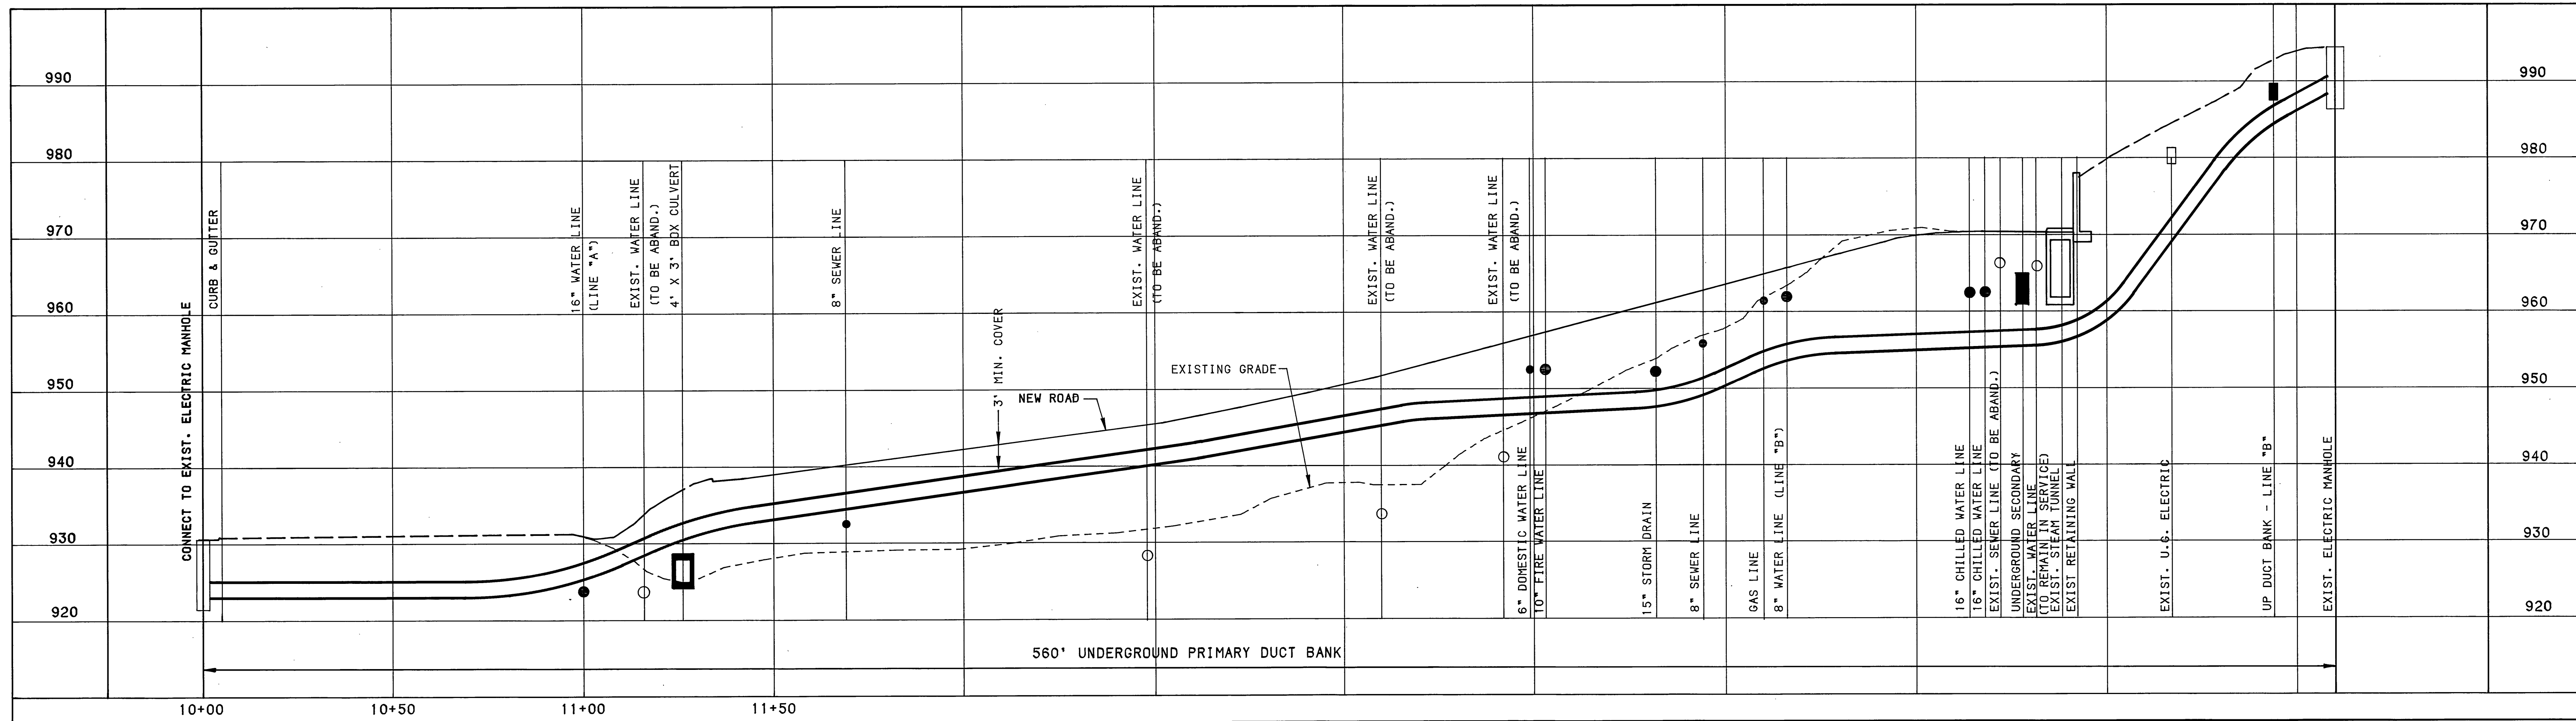

UNDERGROUND PRIMARY DUCT BANK PROFILE - LINE "A"
SCALE: 1" = 20' HORIZ.
1" = 10' VERT.

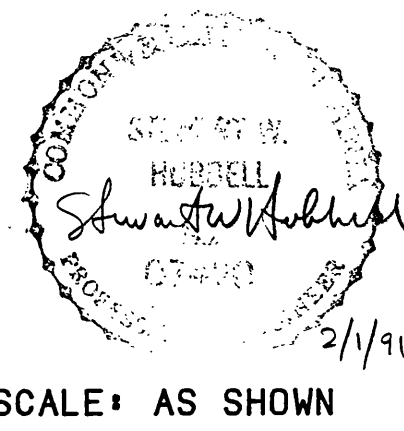

SCALE: AS SHOWN