
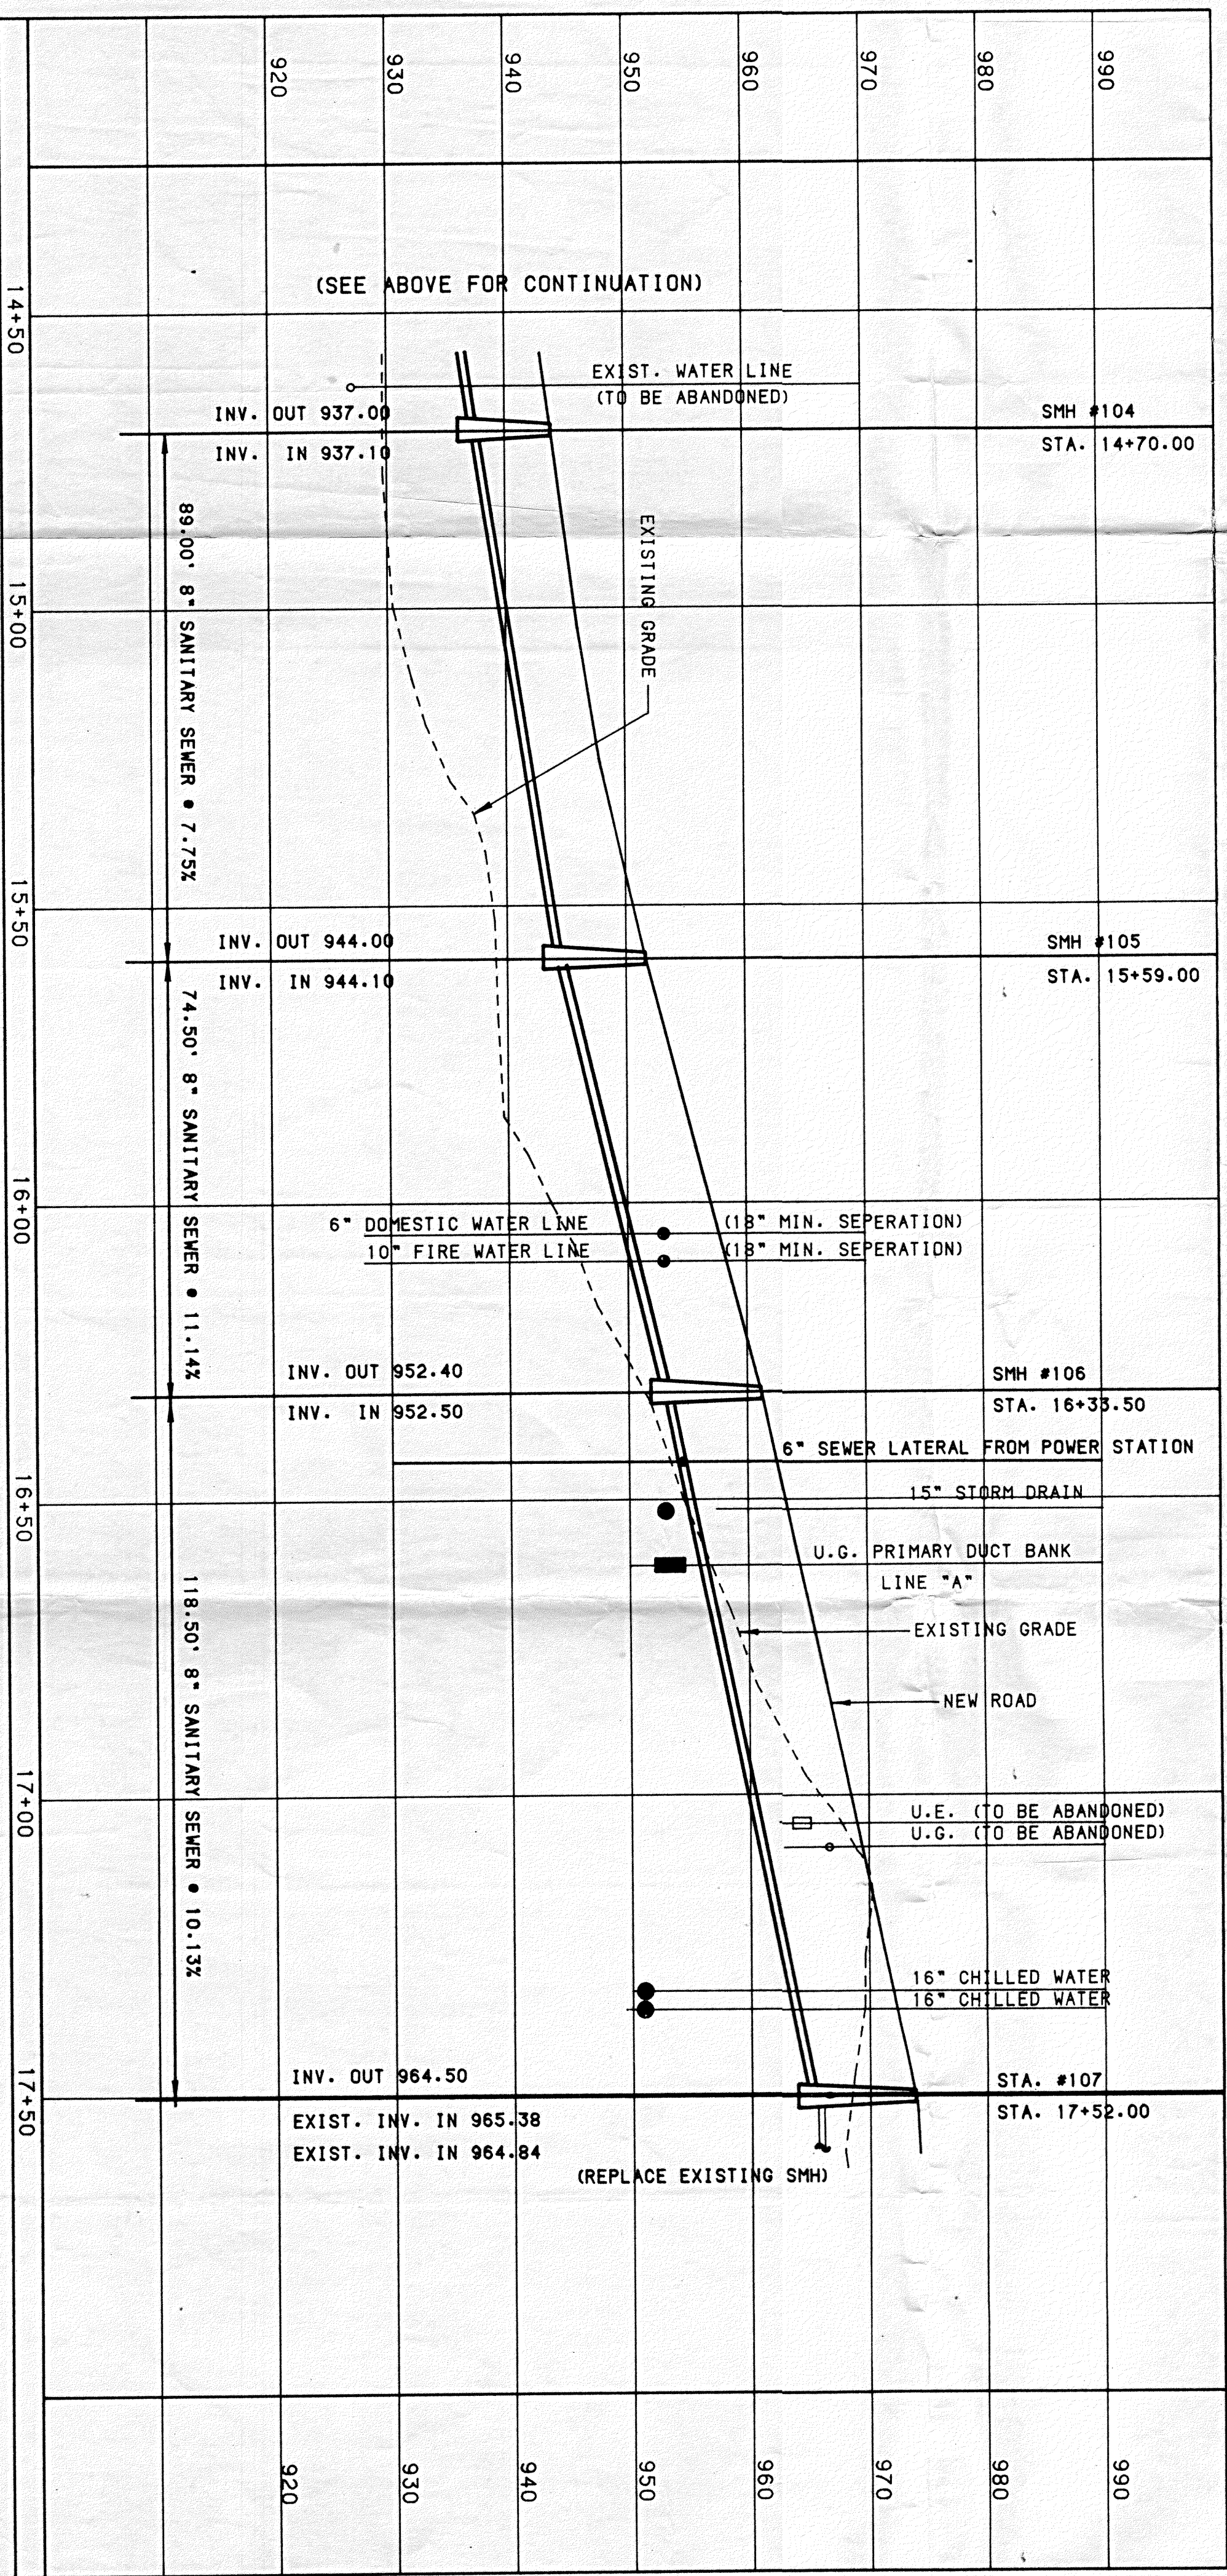


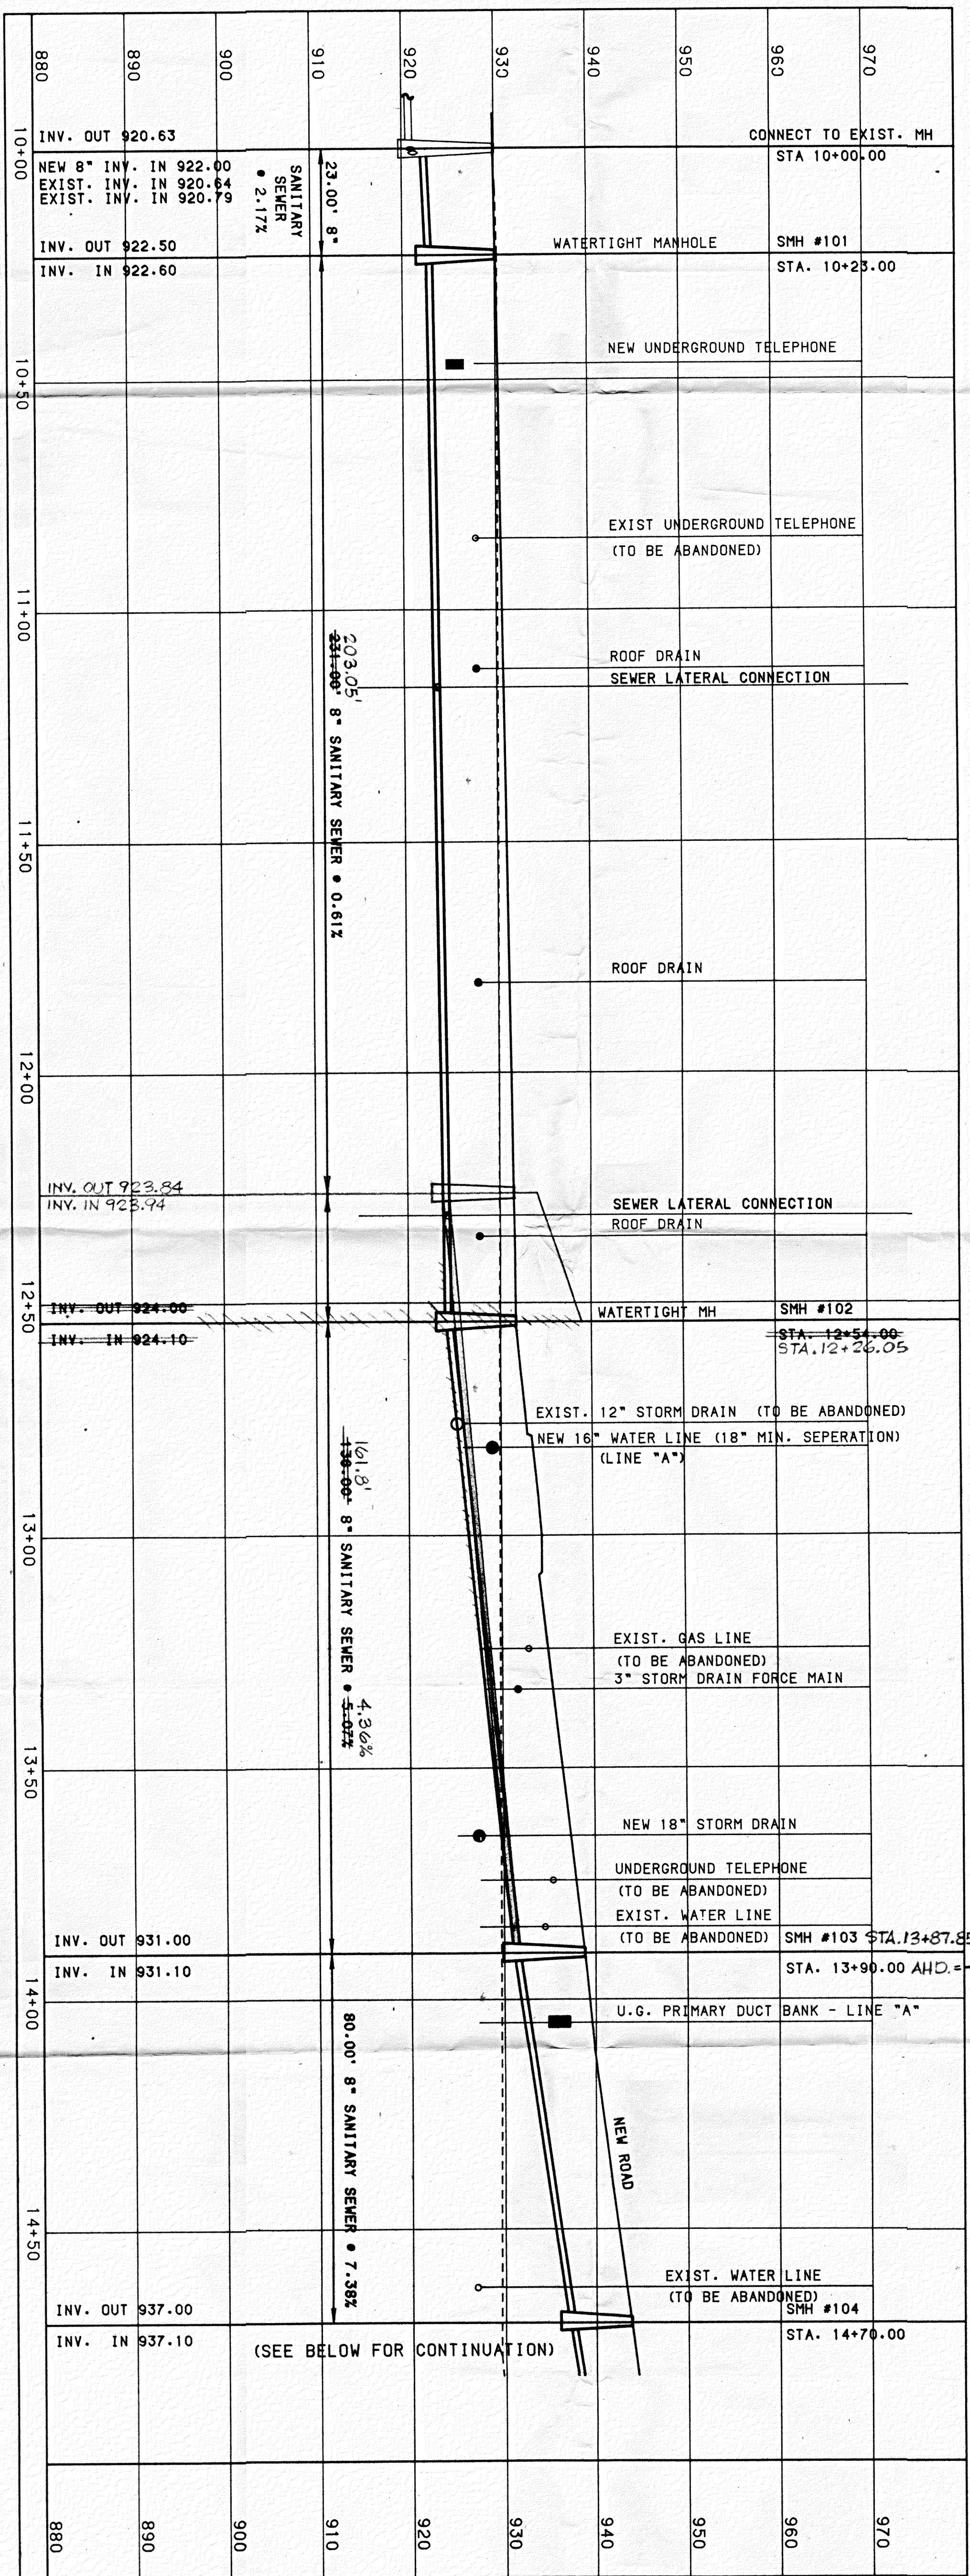

SEWER LINE PROFILE

SCALE: 1" = 20' HORIZ.
1" = 10' VERT.

PUBLIC SEWER LINE PROFILES

SCALE: 1" = 20' HORIZ. 1" = 10' VERT.

Mattern & Craig
CONSULTING ENGINEERS - SANITARY

SHEET
C-10