


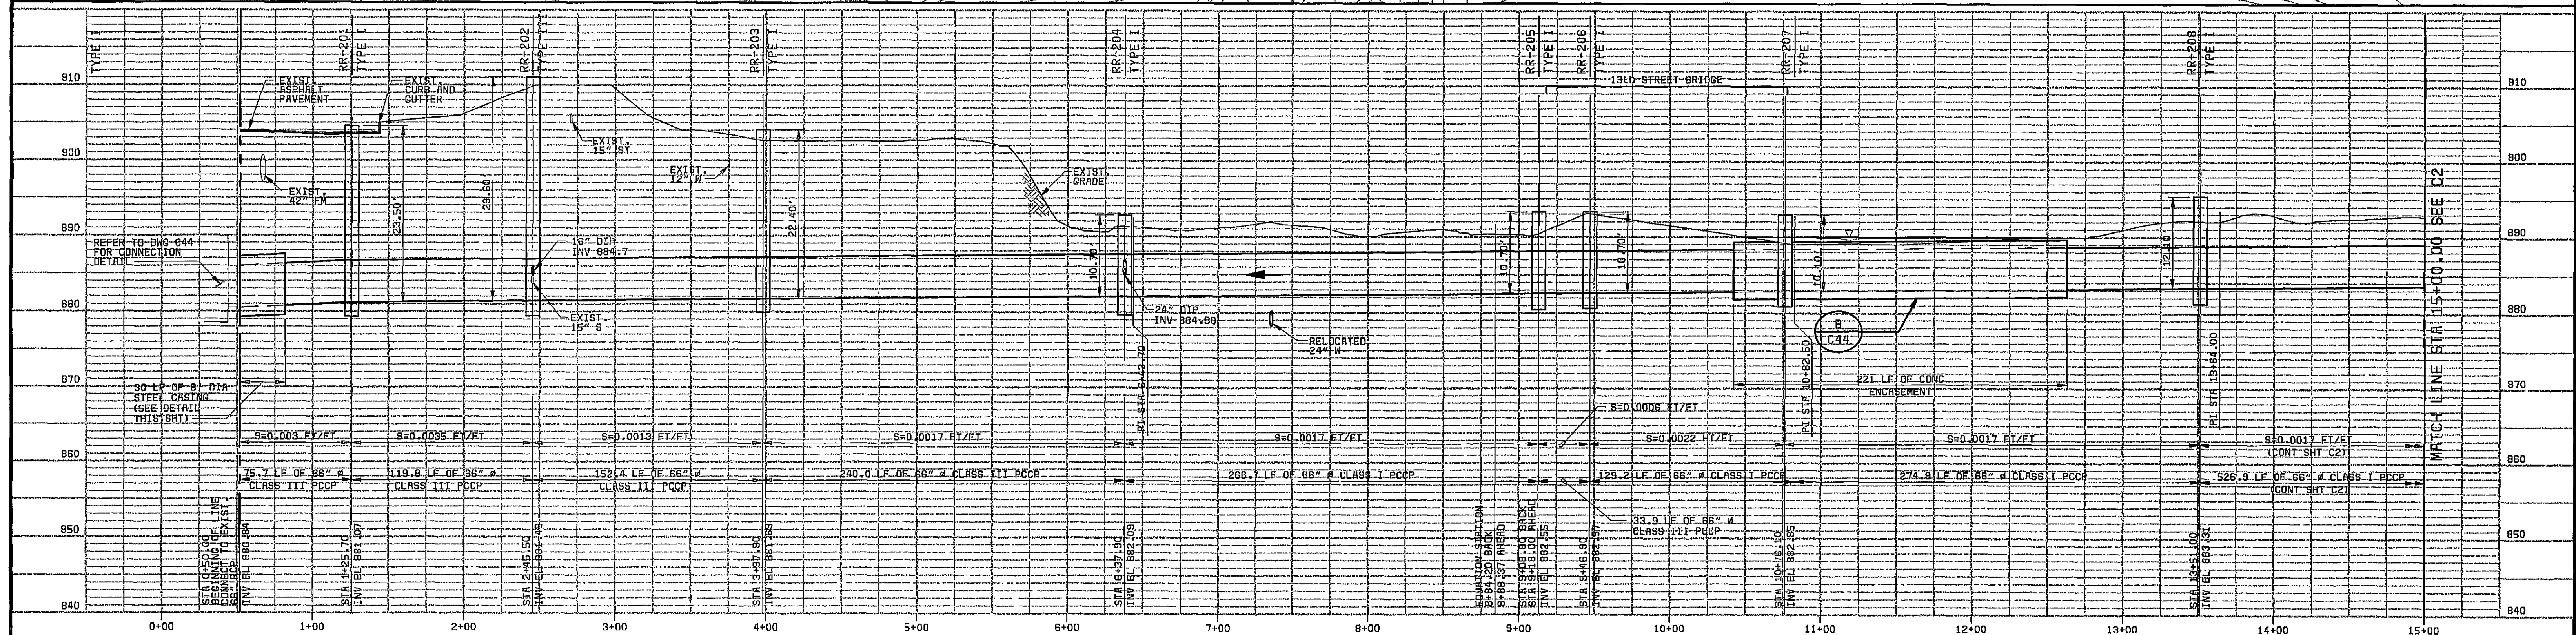

SHEET
4 OF 30

PROJECT NO.
26444