
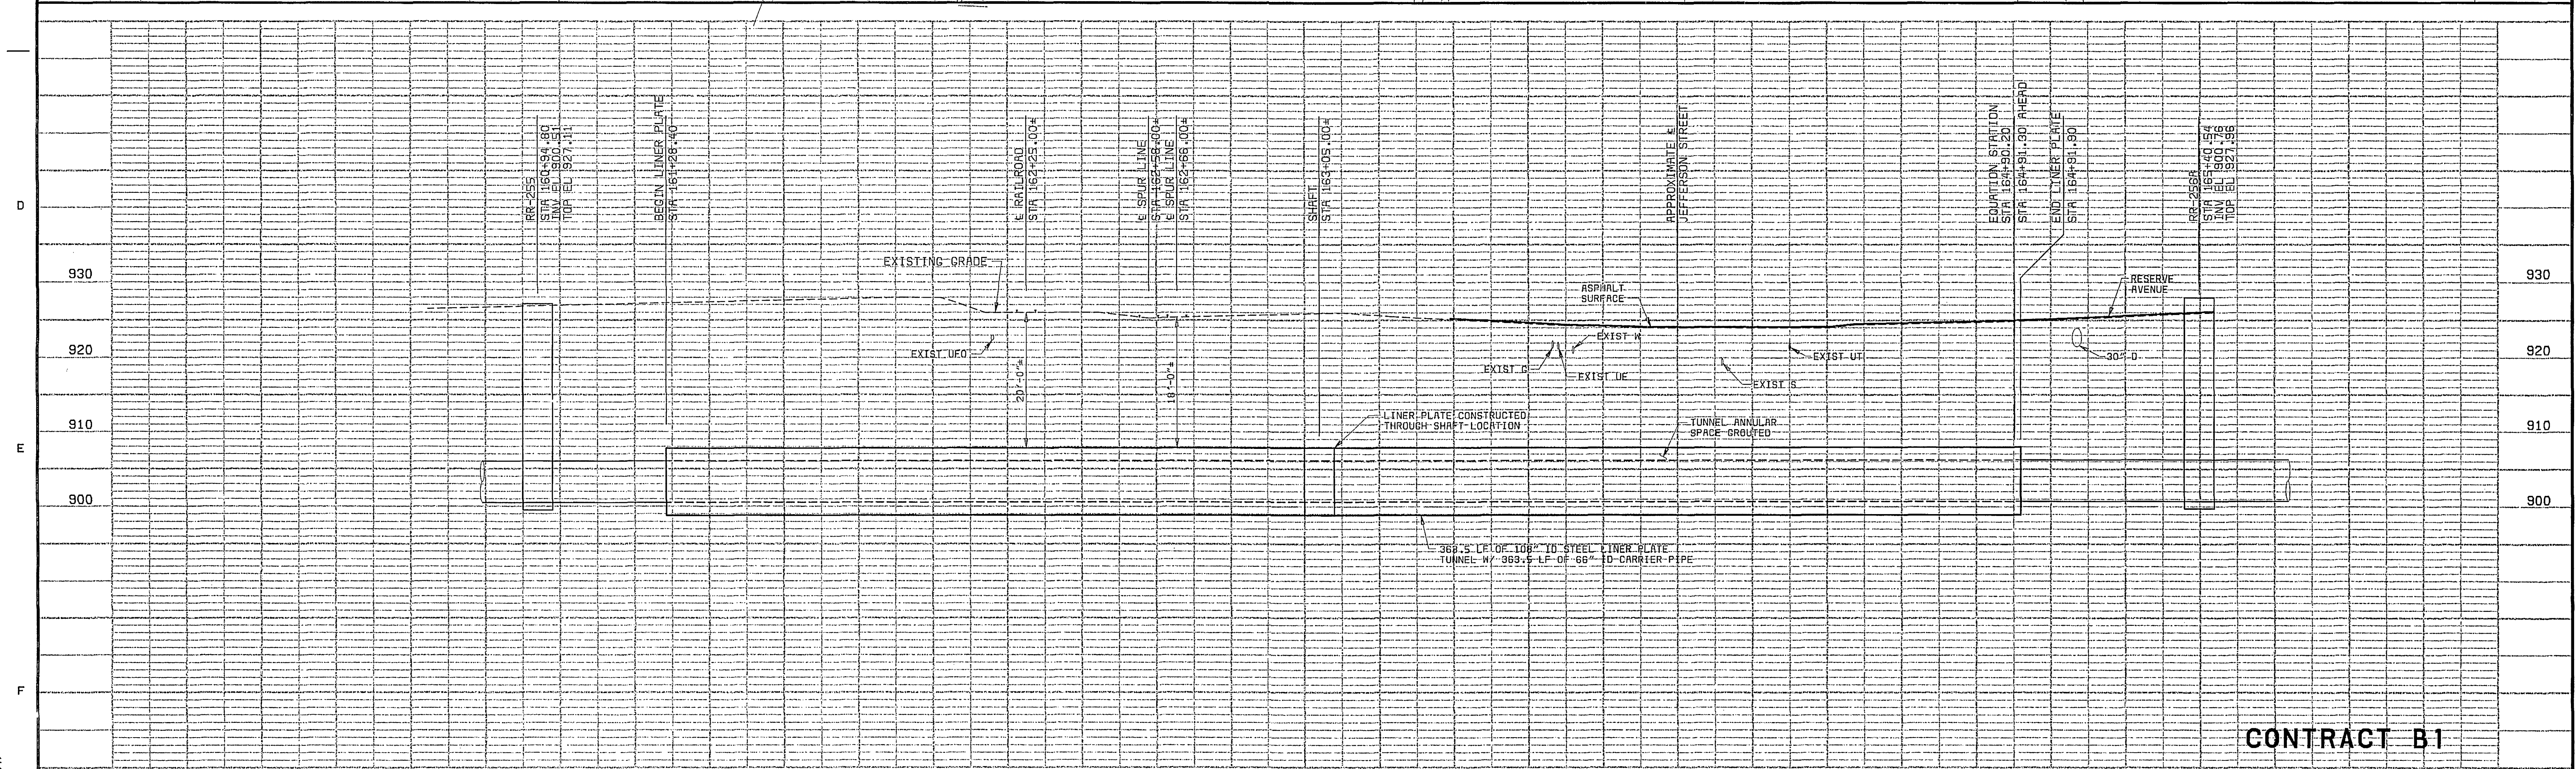


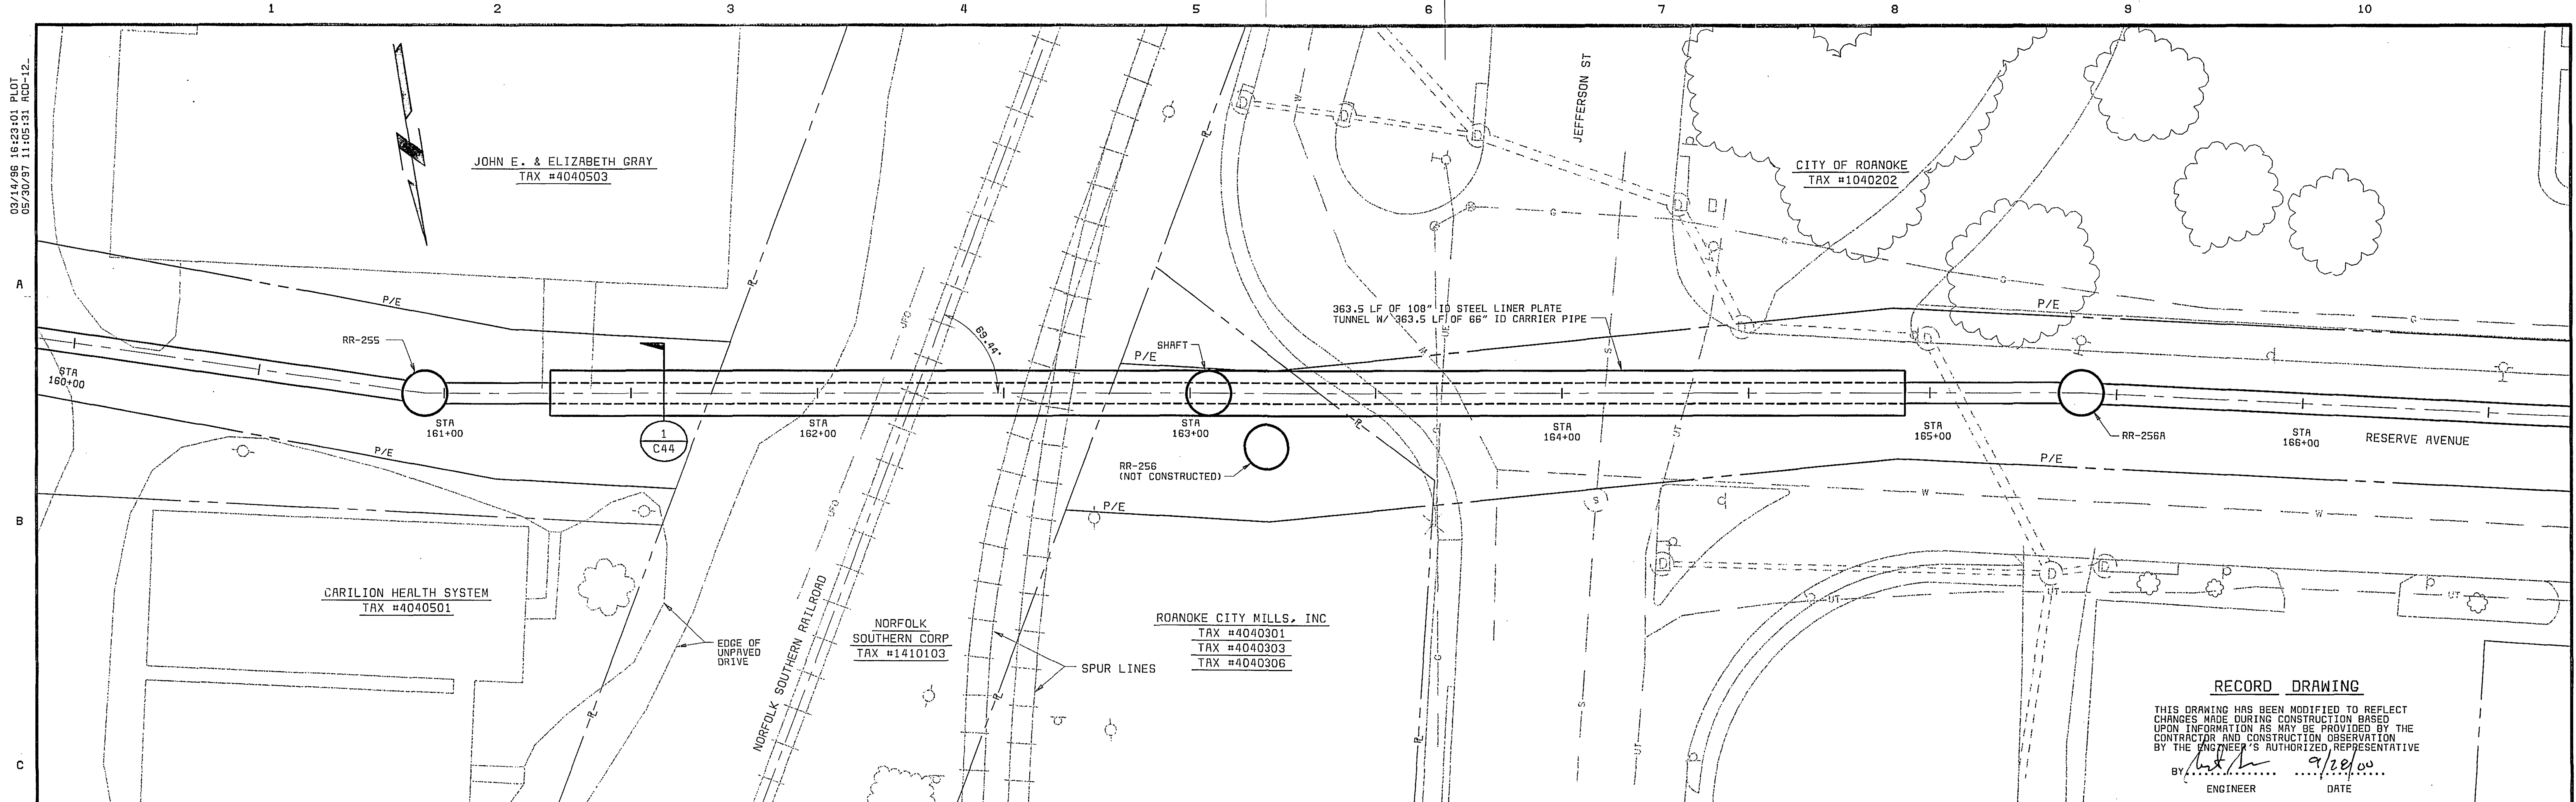

MANHOLE STATIONING AND PIPE LENGTHS:  
SEE GENERAL NOTE 16

PCCP PIPE CLASS INFORMATION:  
SEE DRAWING C43

SCALE: 1" = 20' HORIZ  
1" = 10' VERT

DESIGNED SLF, JBB  
DETAILED ABW  
CHECKED RAF  
APPROVED  
DATE

**Black & Veatch**  
Charlotte, North Carolina

PROJECT NO.  
  
26444

**CITY OF ROANOKE, VIRGINIA**  
ROANOKE RIVER INTERCEPTOR  
  
RAILROAD CROSSING DETAILS

THIS DOCUMENT  
ORIGINALLY ISSUED  
AND SEALED BY  
BRENT M. REUSS  
PROFESSIONAL ENGINEER  
COMMONWEALTH OF VIRGINIA  
REGISTRATION NO. 026345  
ON  
5/30/97

**C40**  
  
SHEET  
26 OF 30