
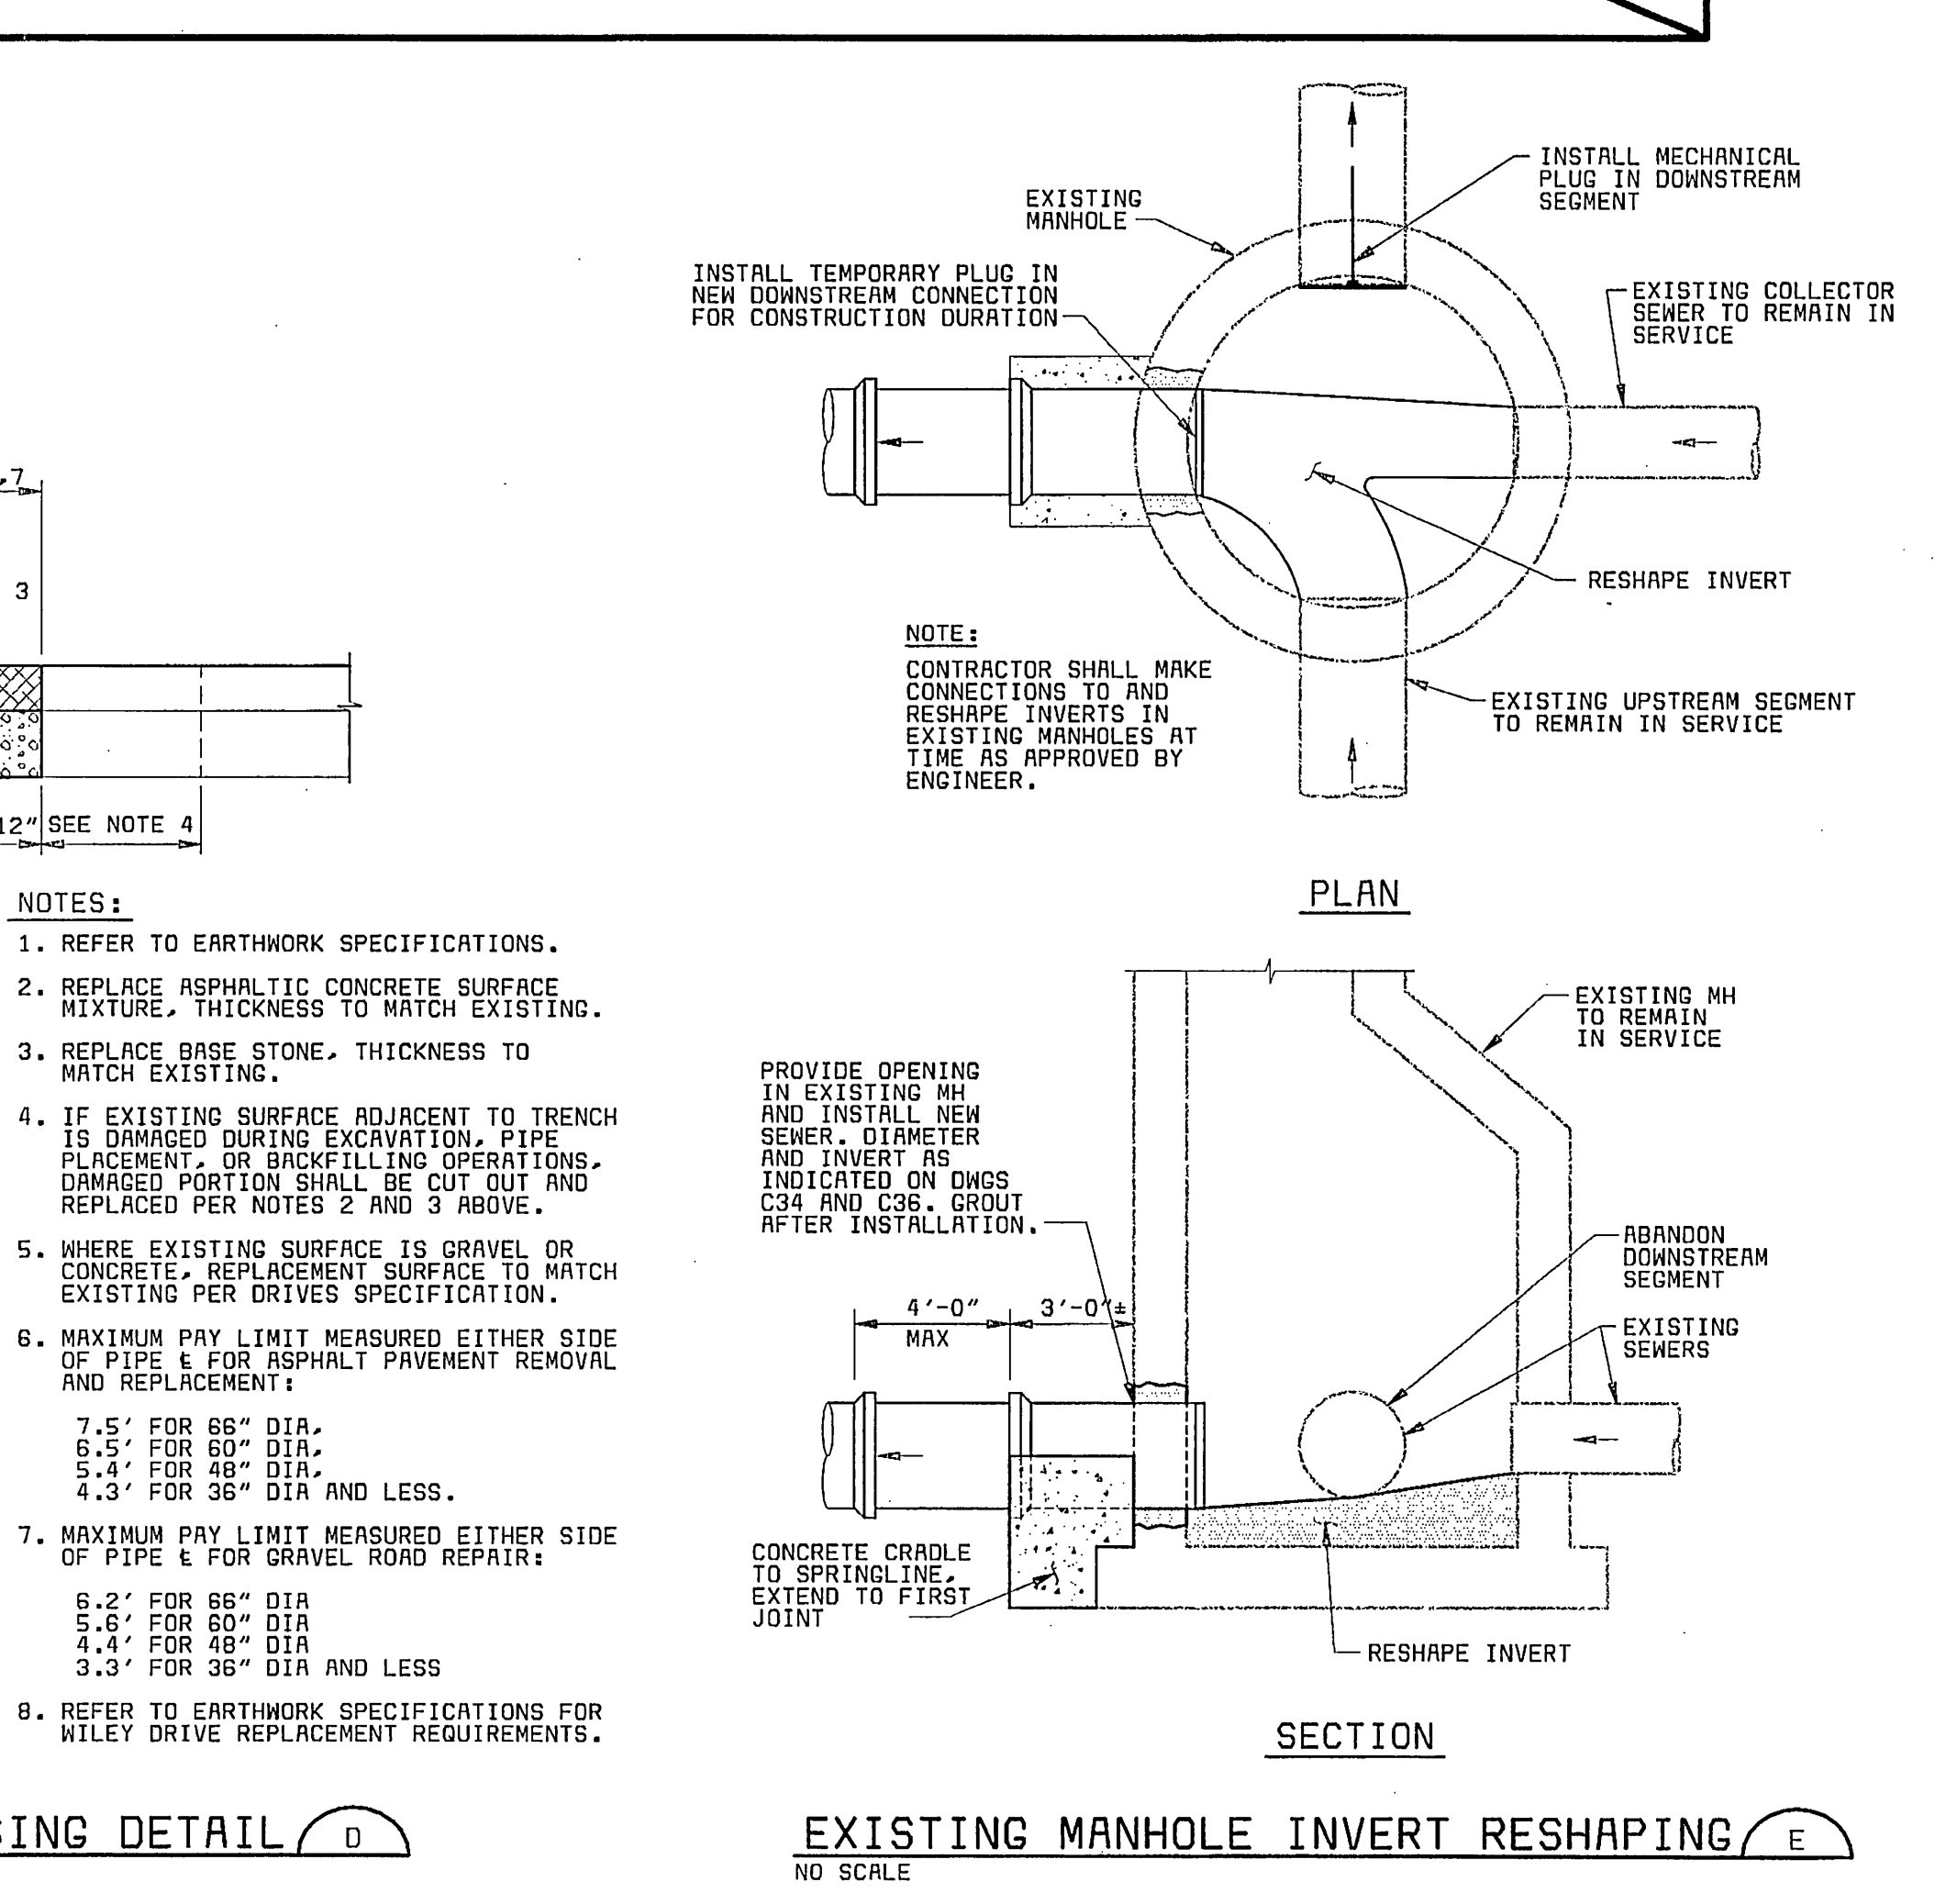
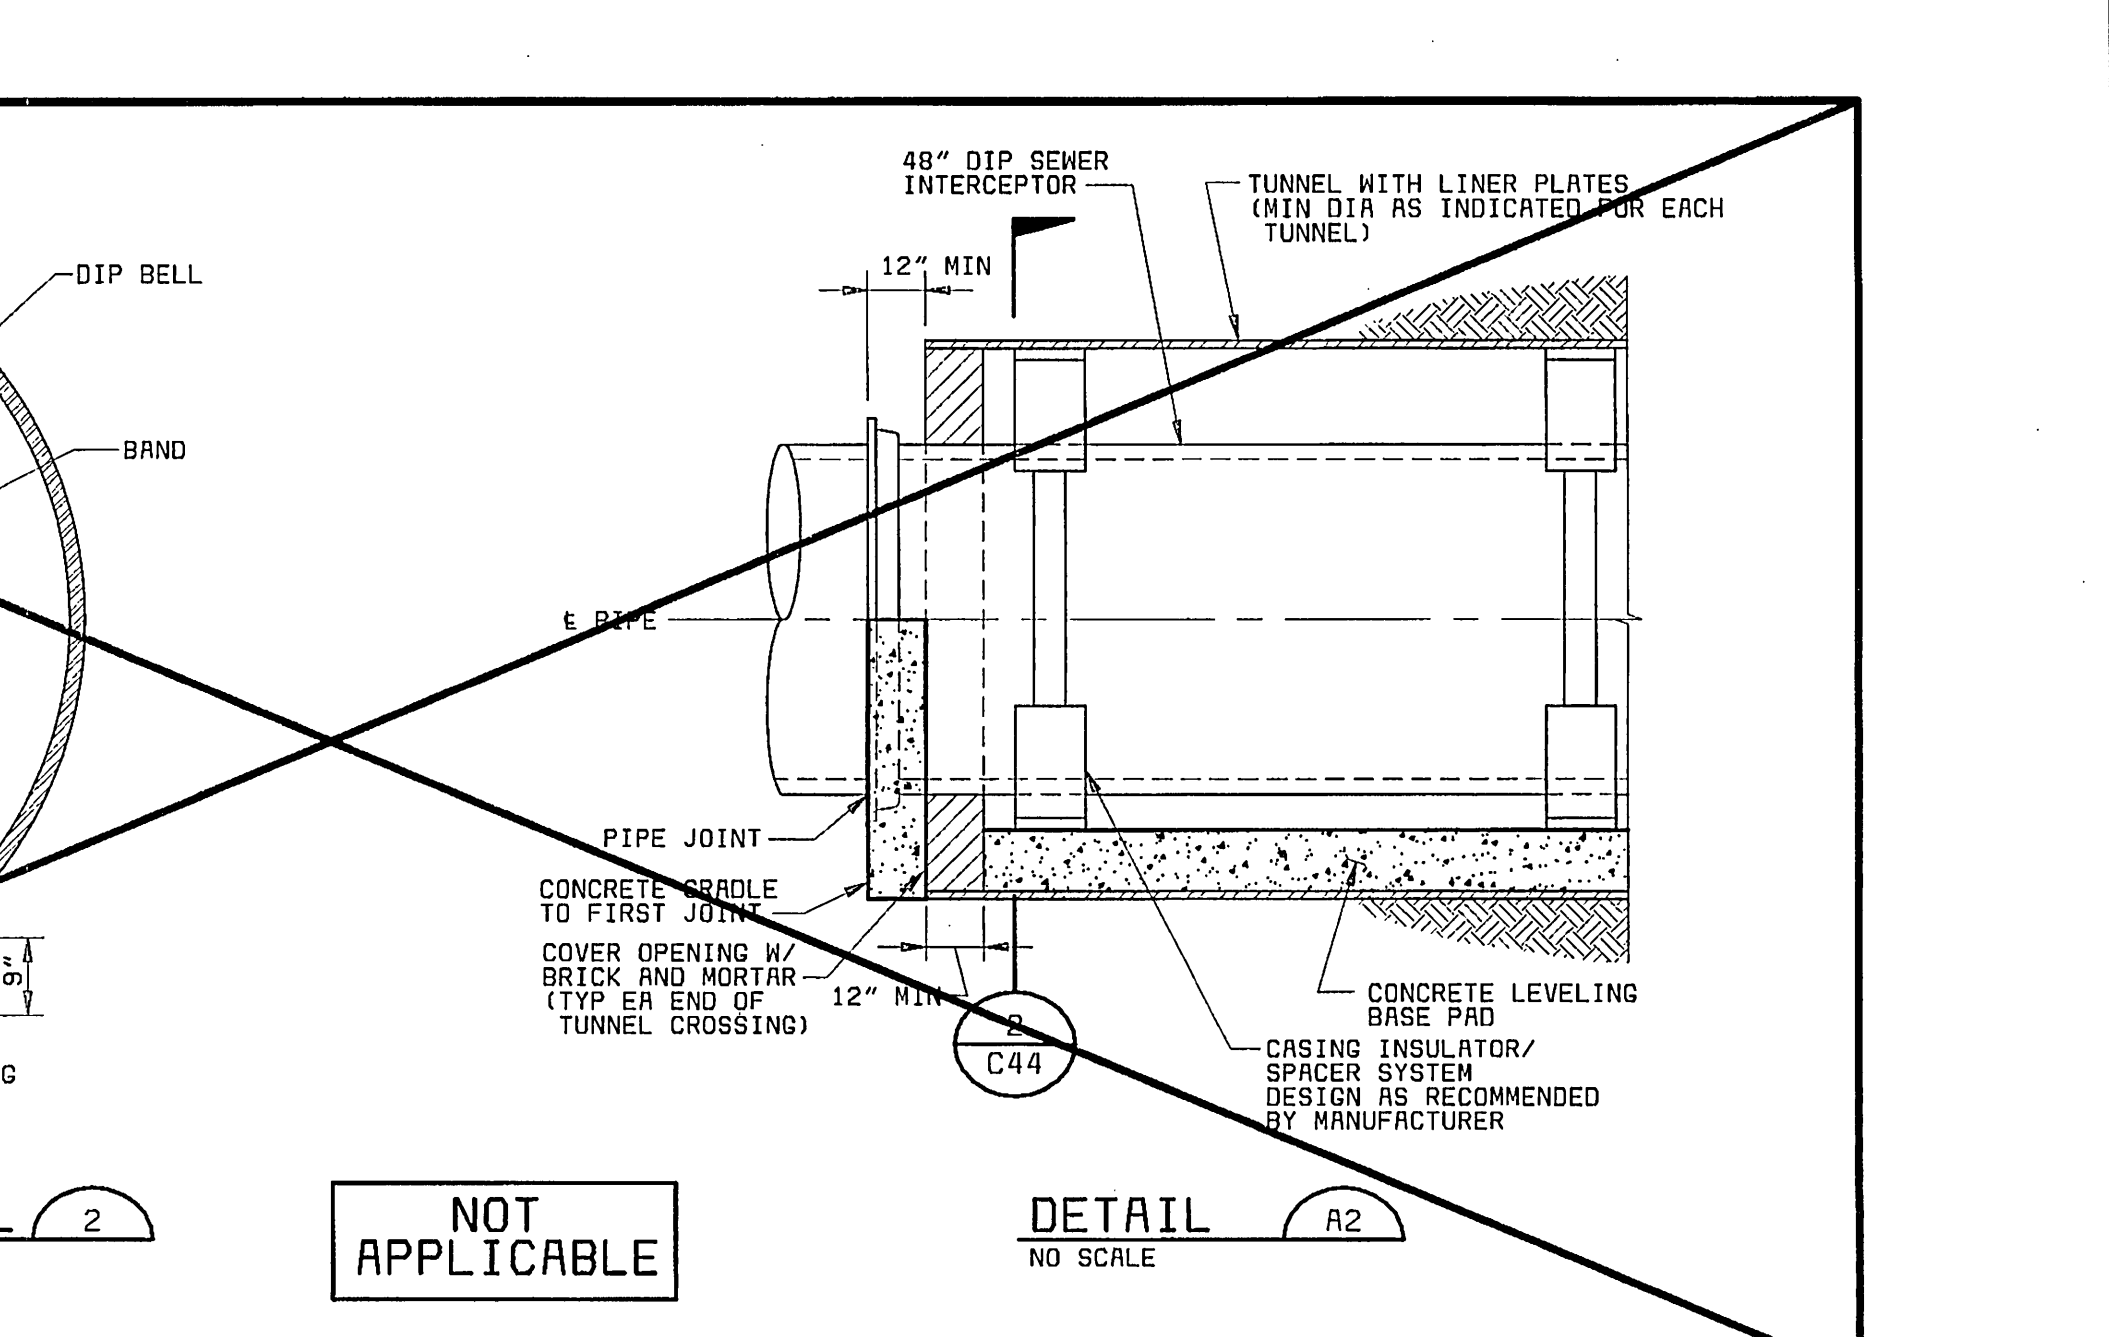
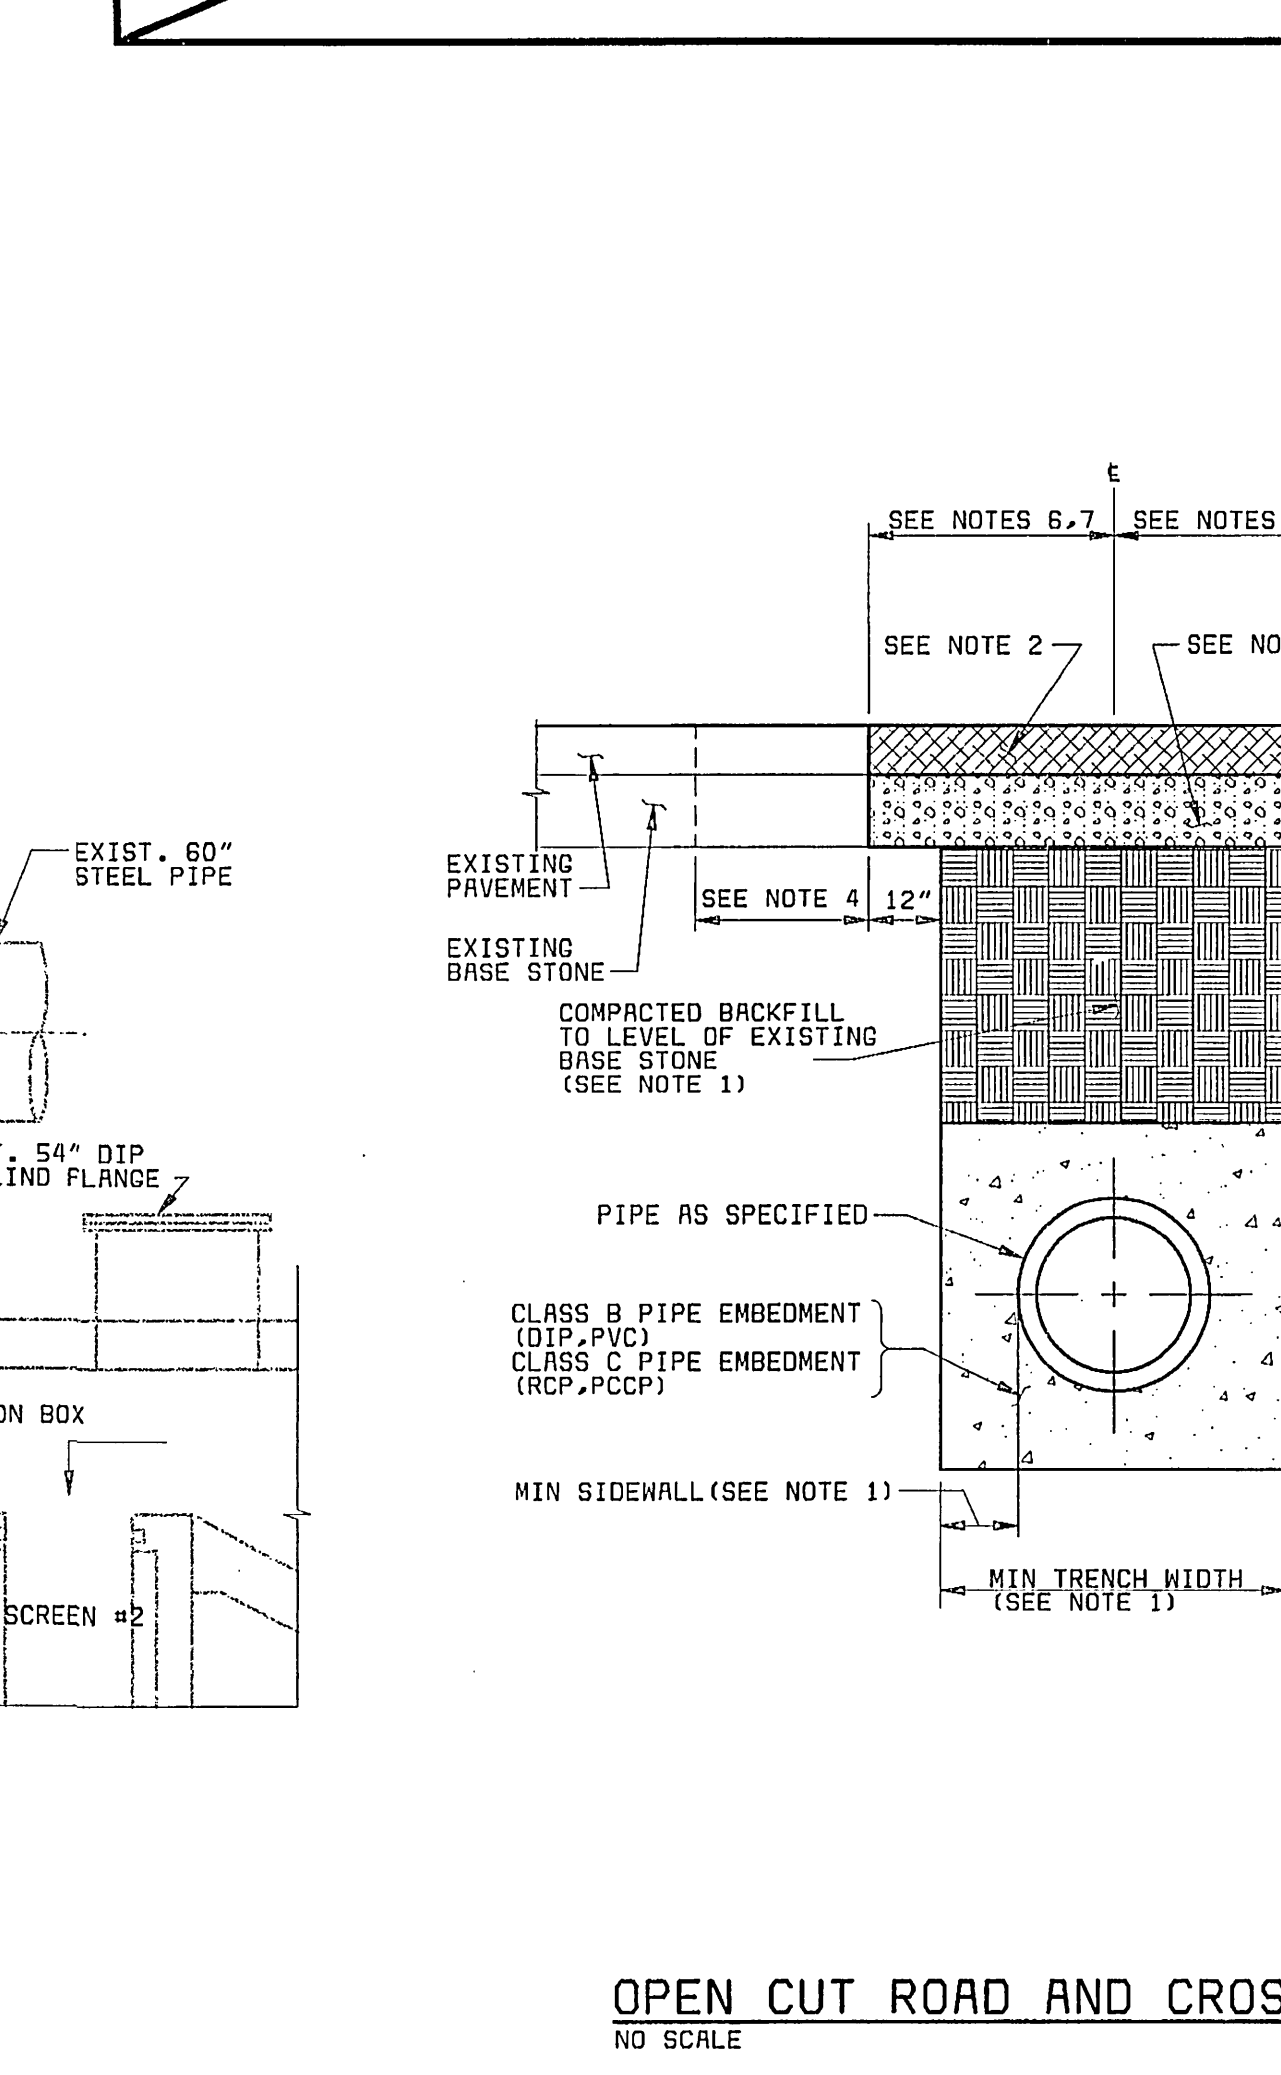
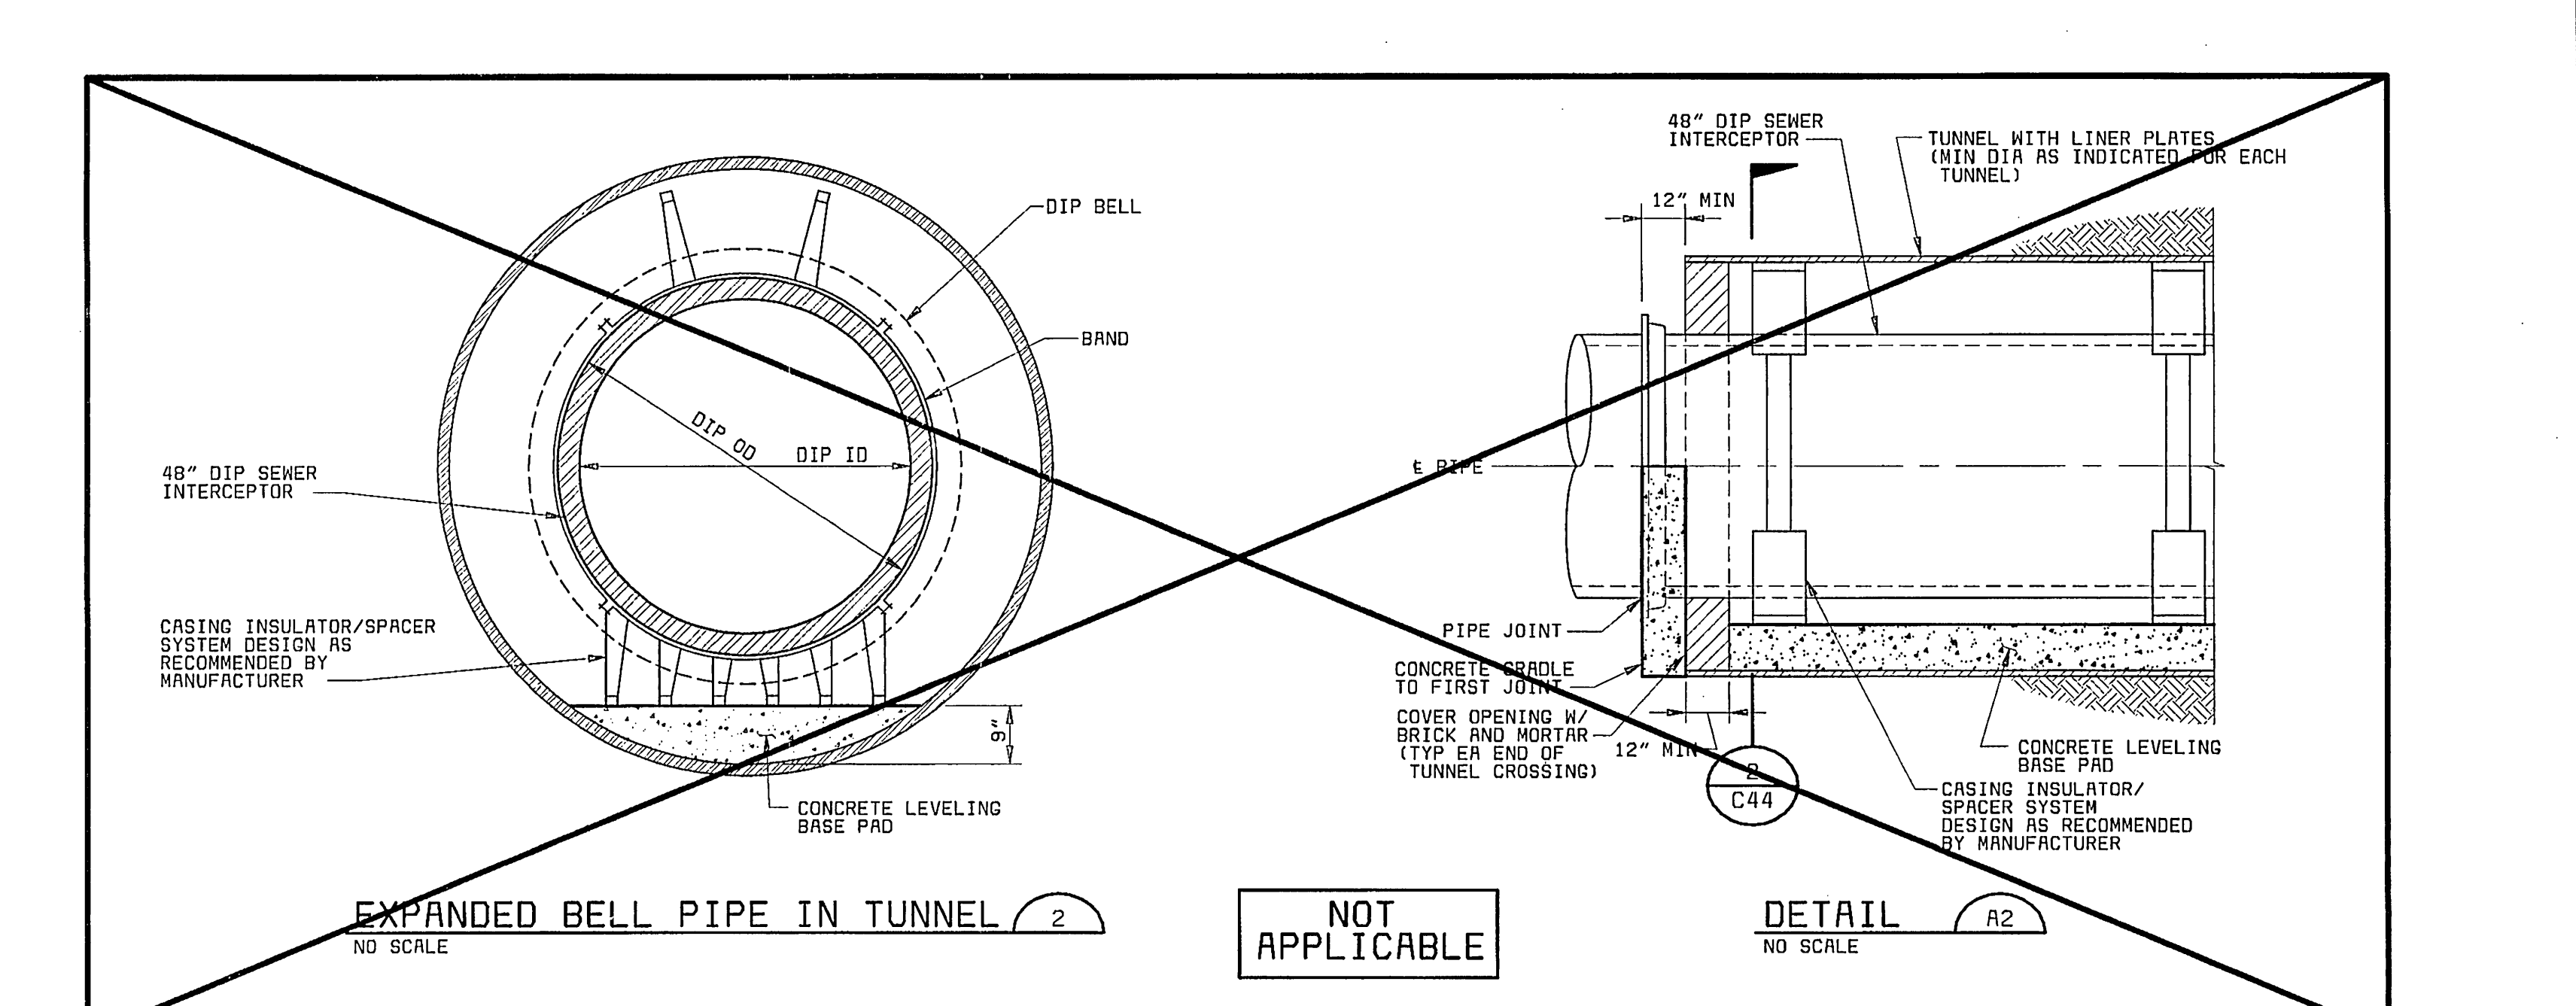
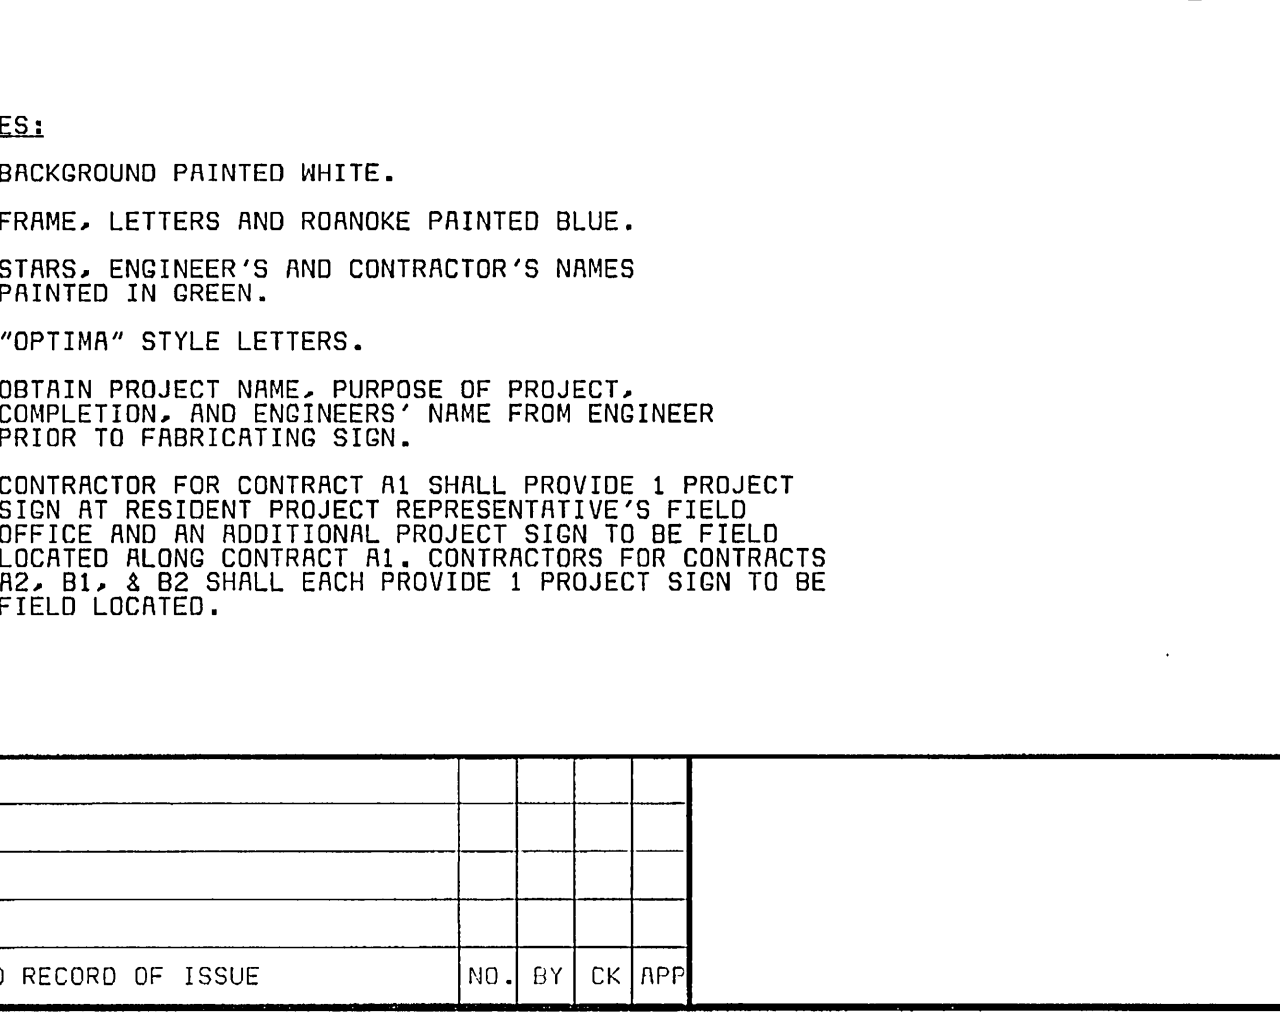
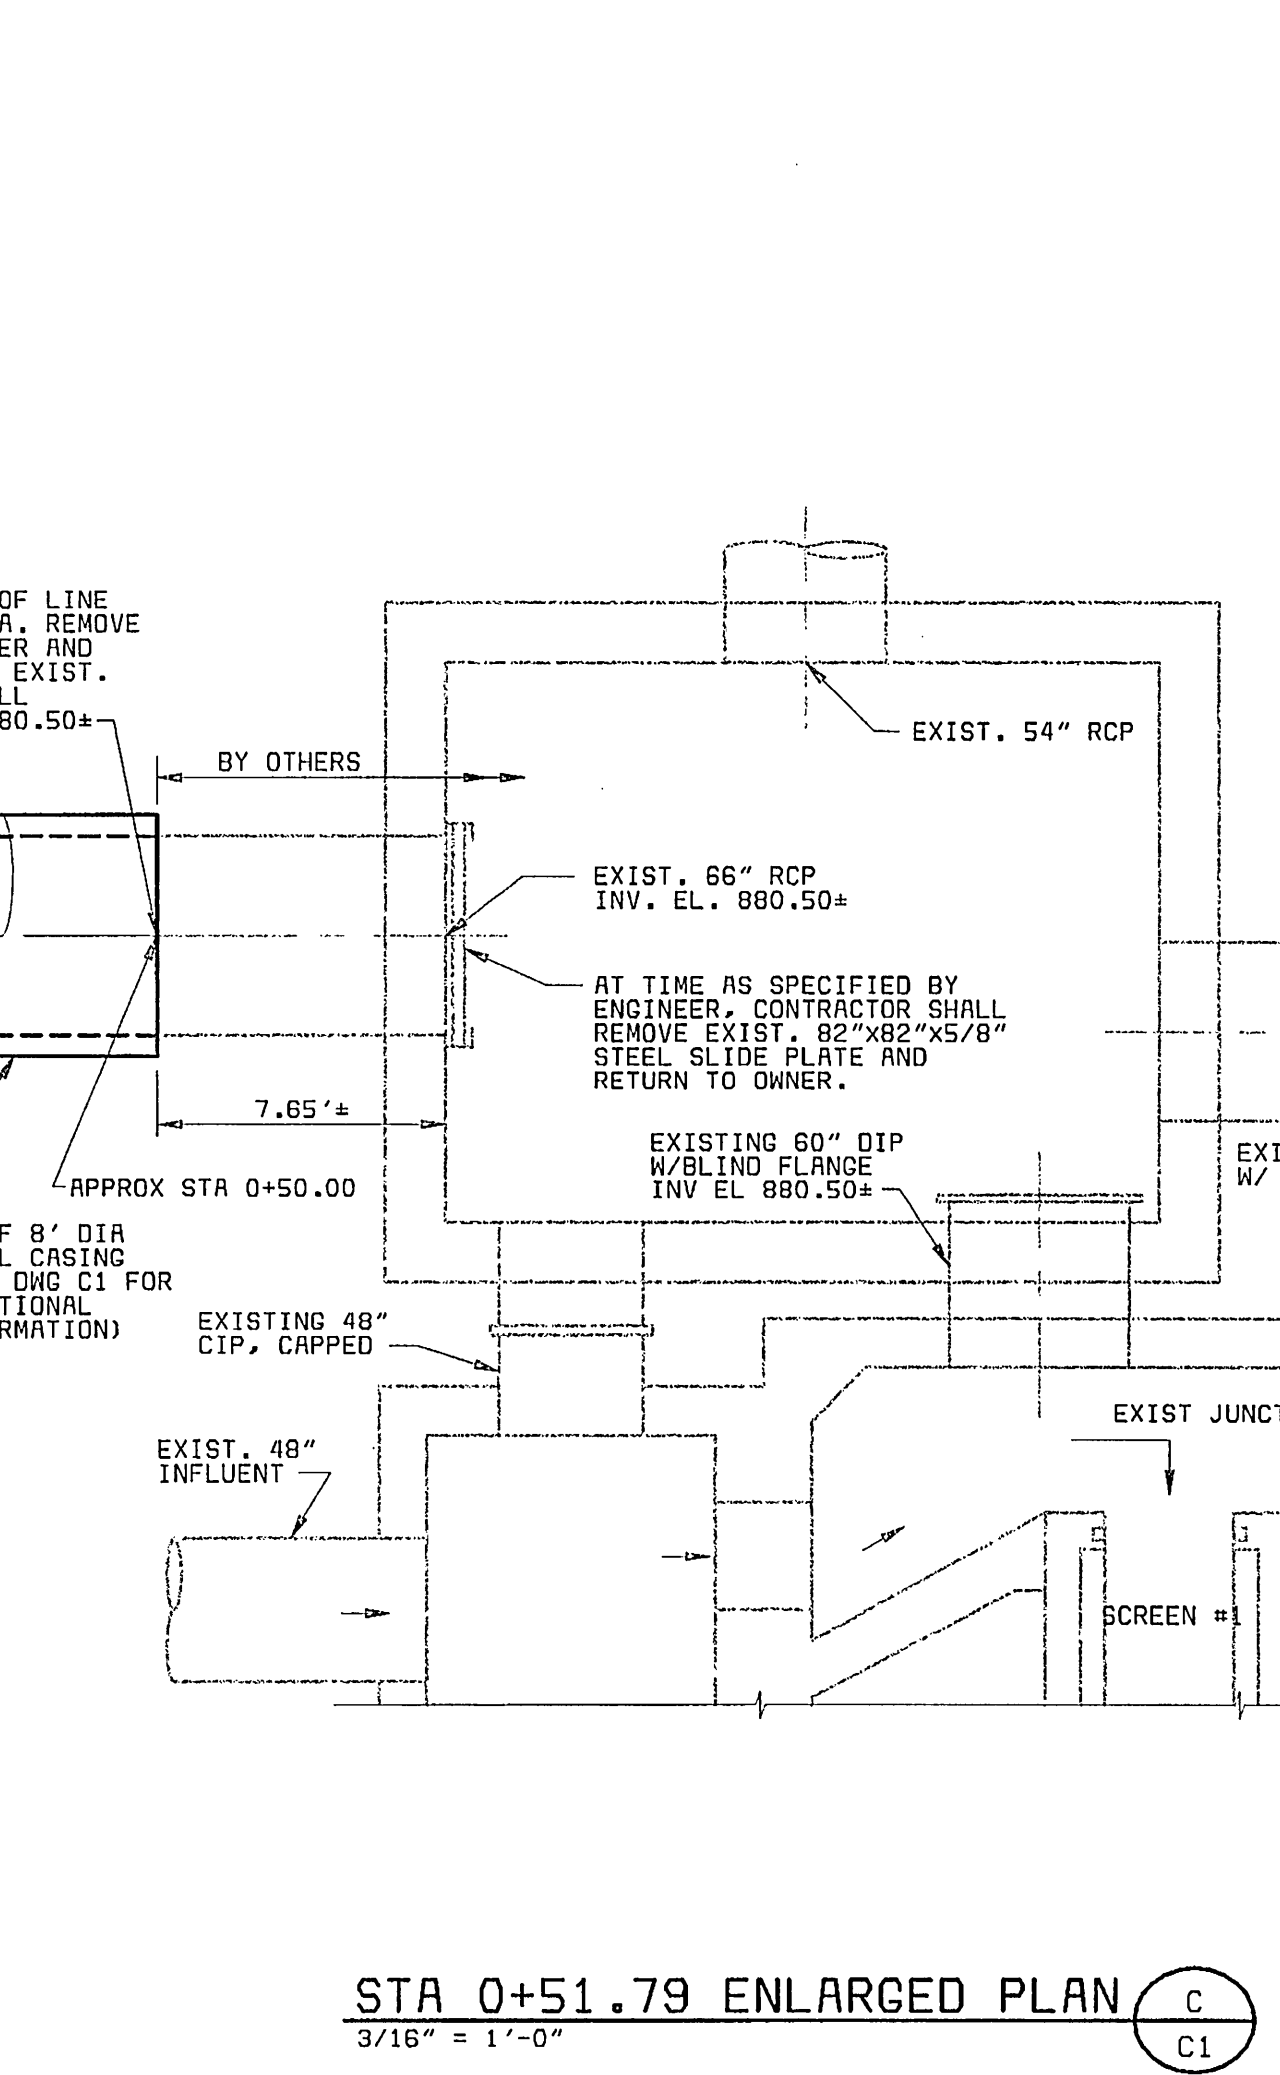
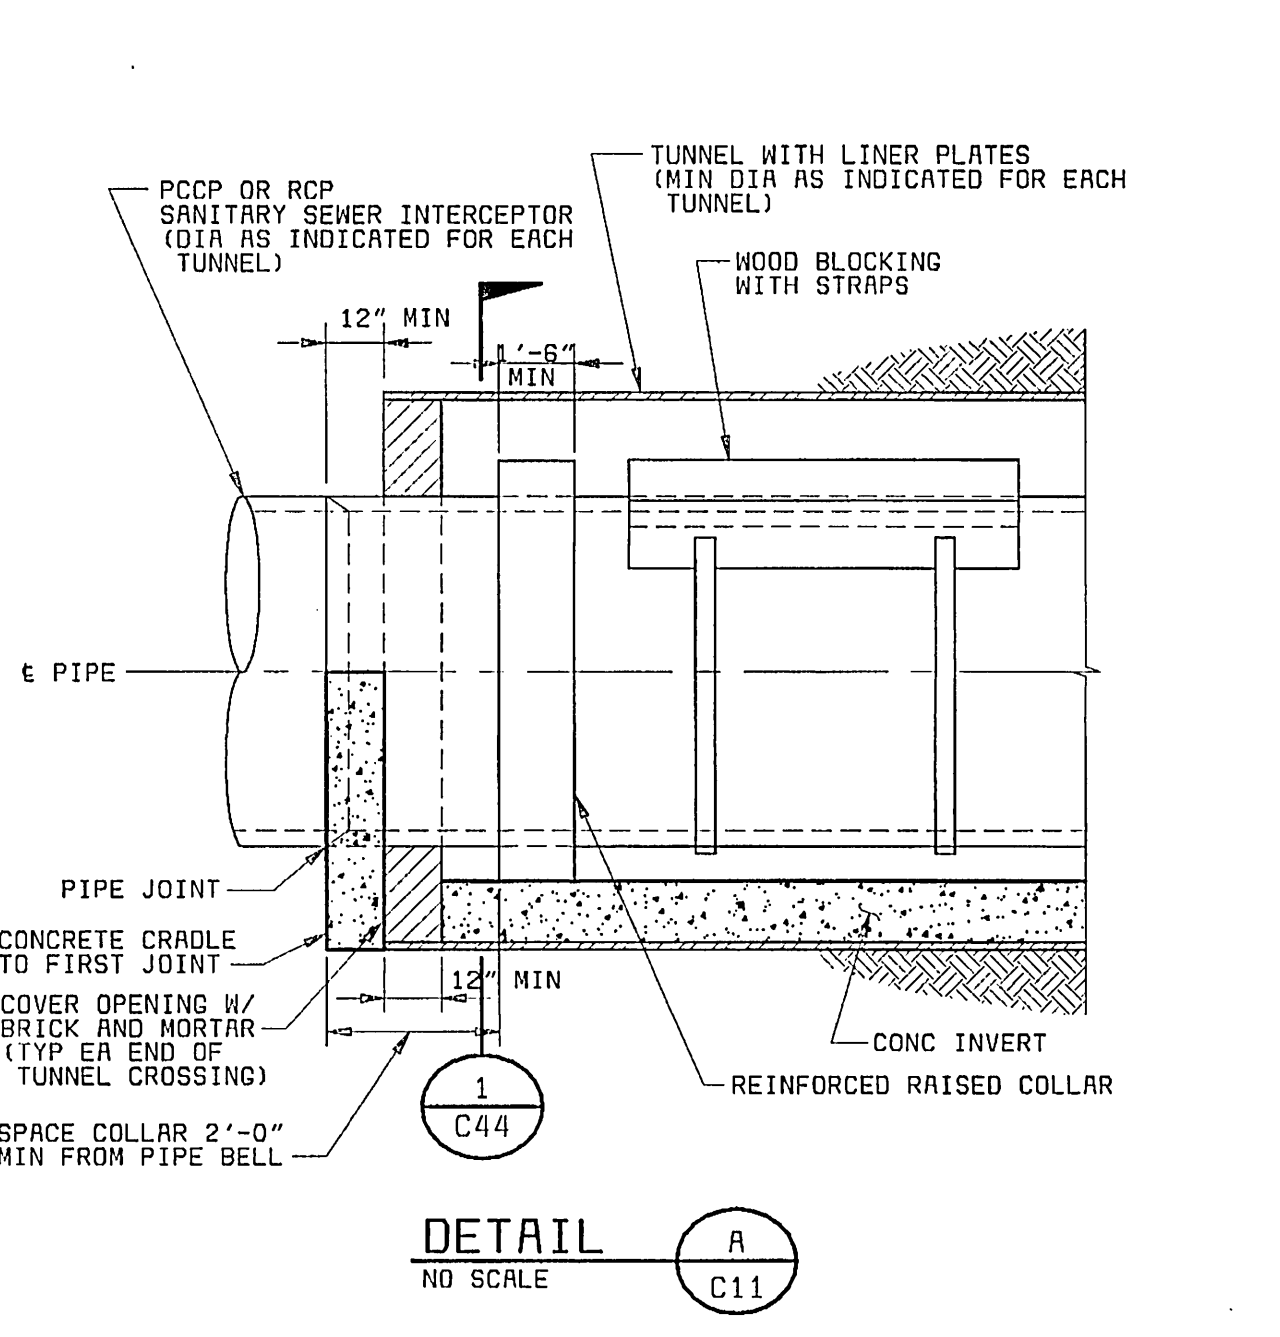
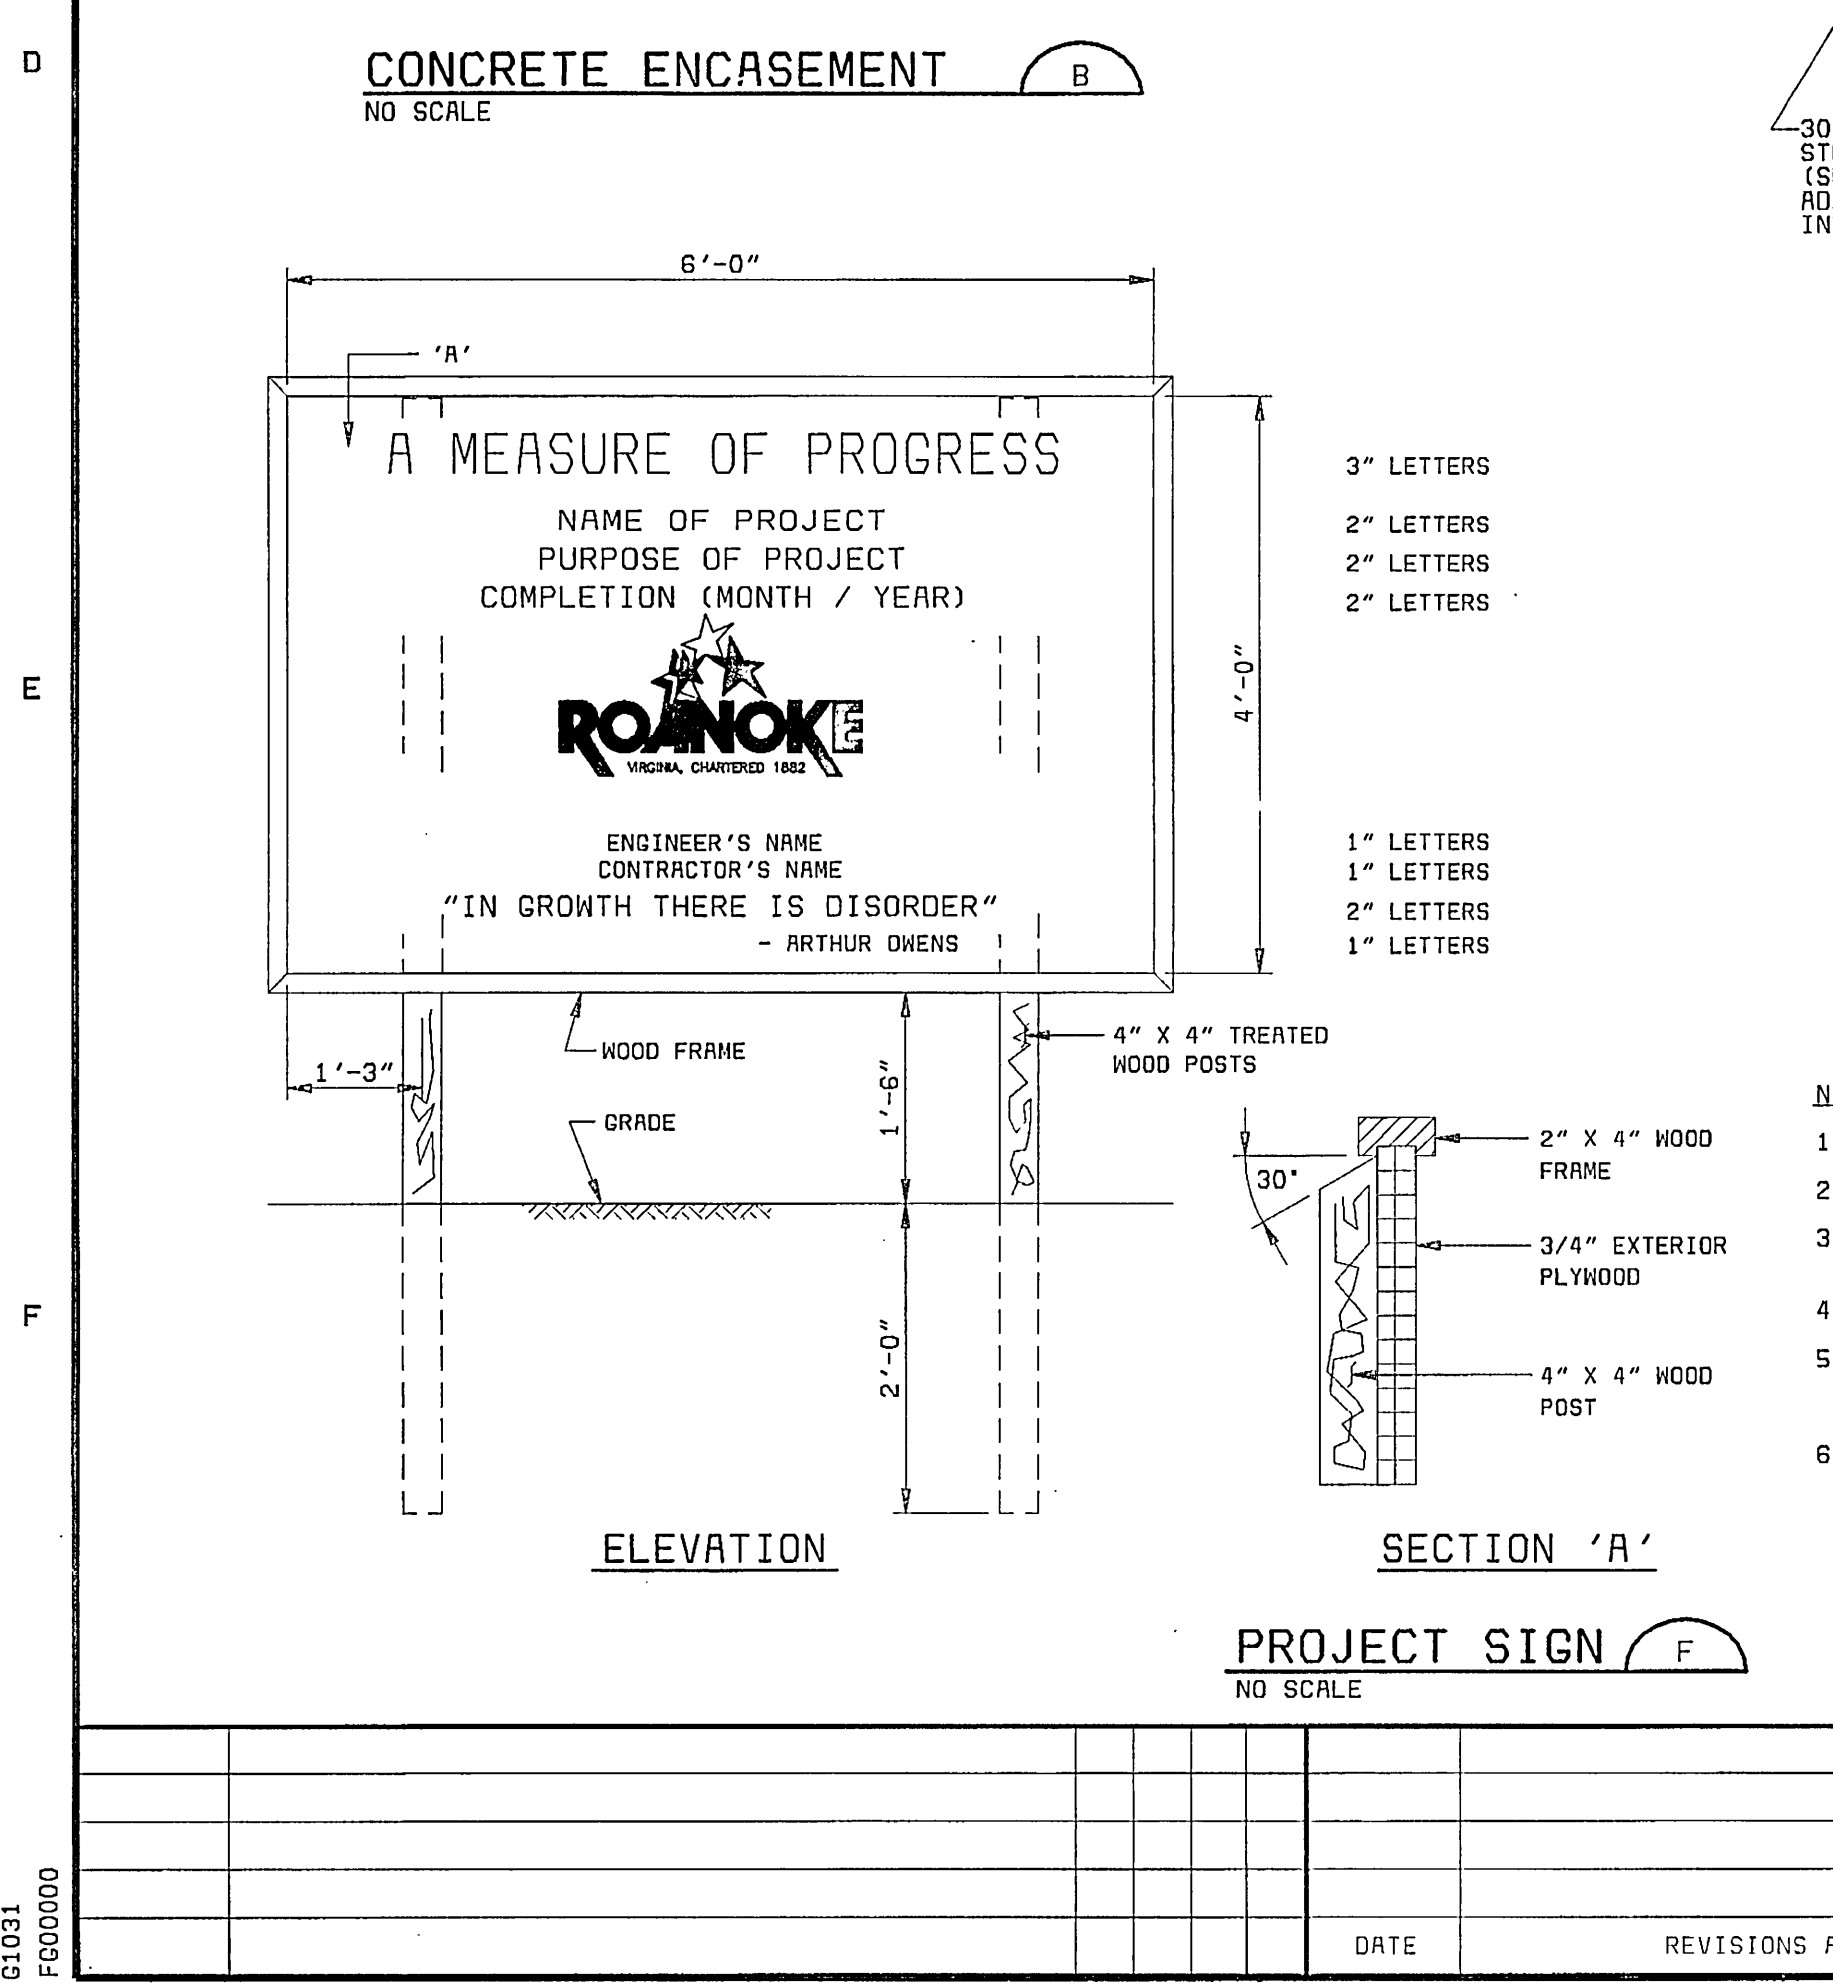
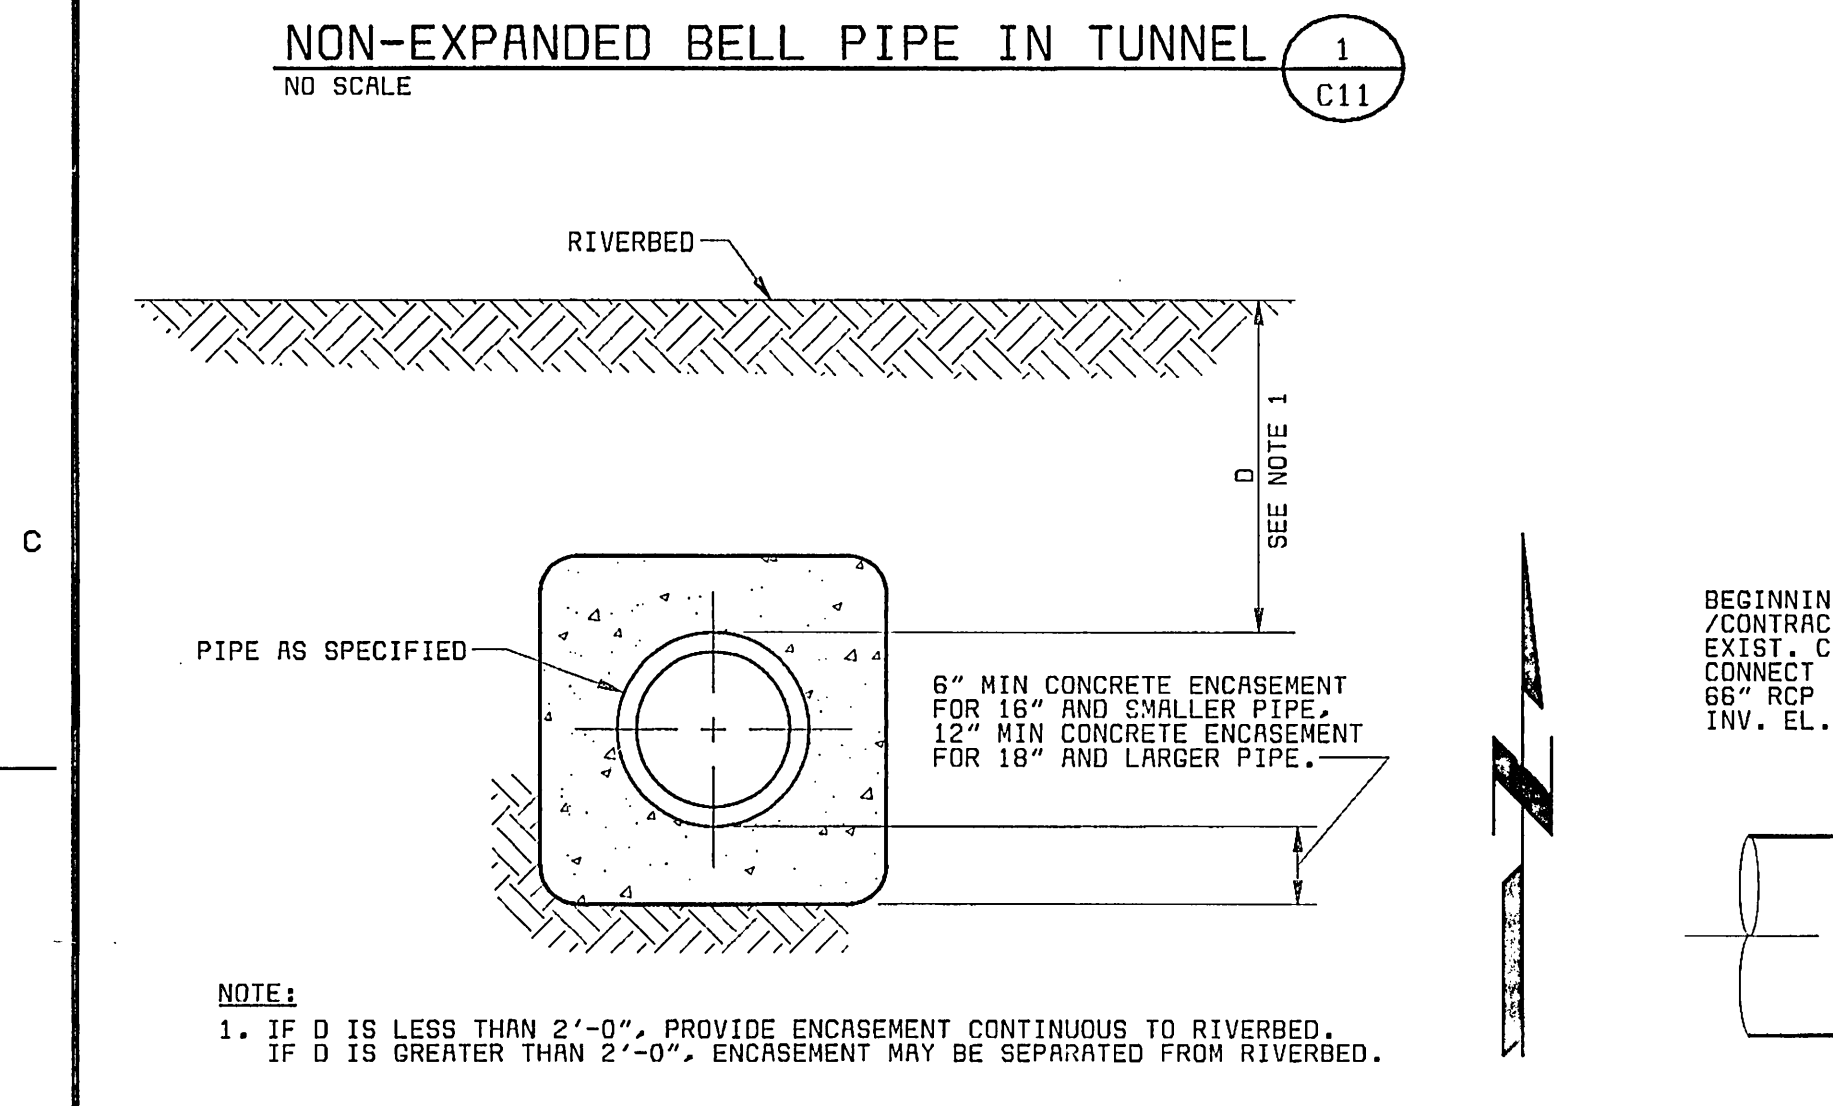


05/30/97 07:52:29 RCP-12.
26444-330-305-C044 (R00085457)
C1031
F000000

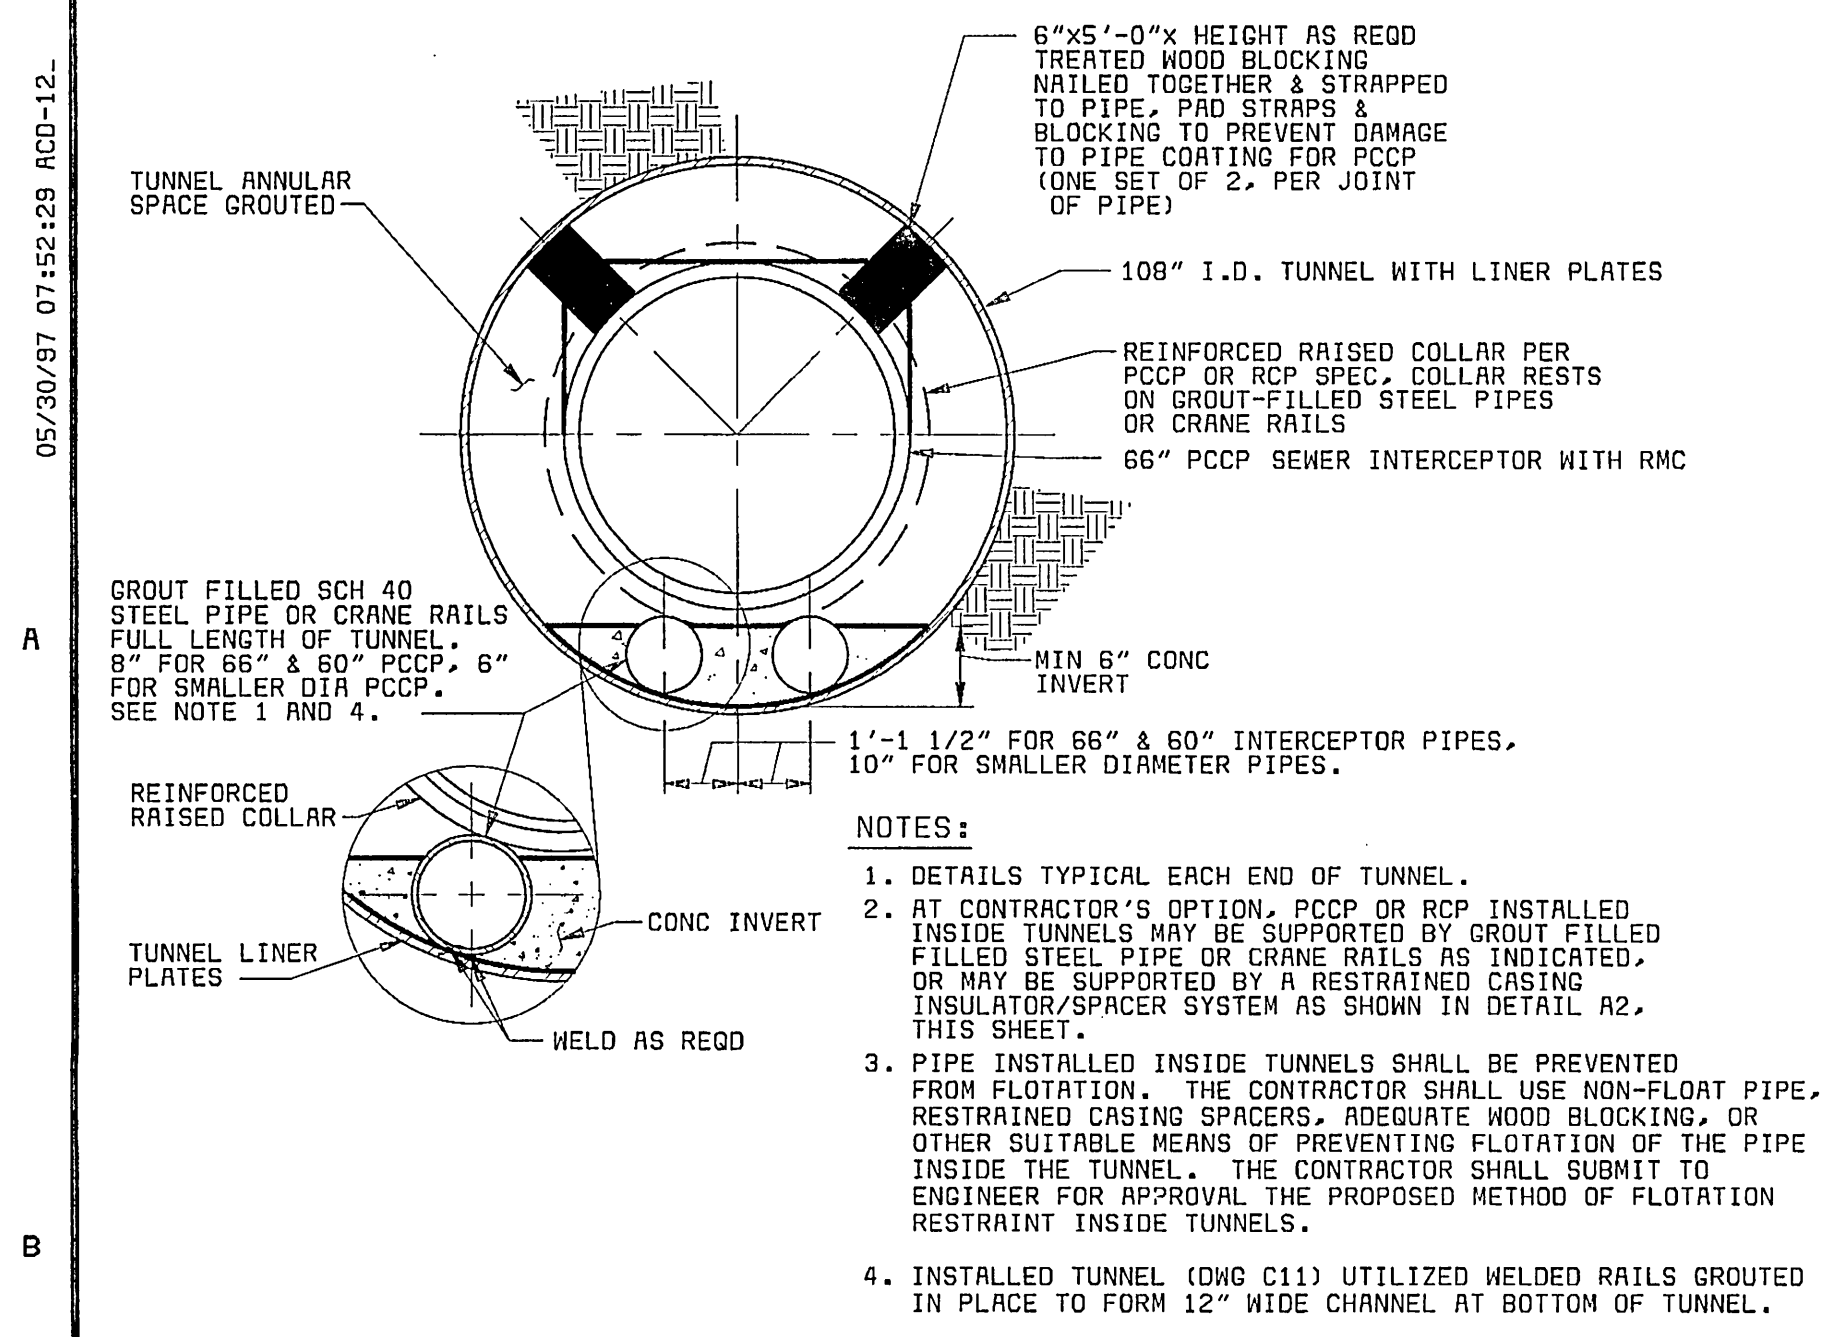

CITY OF ROANOKE, VIRGINIA
ROANOKE RIVER INTERCEPTOR

MISCELLANEOUS DETAILS

DESIGNED JBB,SLF
DETAILED ABW
CHECKED RAF
APPROVED
DATE

PROJECT NO.
26444

THIS DOCUMENT
ORIGINALLY ISSUED
AND SEALED BY
BRENT M. REISS
PROFESSIONAL ENGINEER,
COMMONWEALTH OF VIRGINIA
REGISTRATION NO. 026345
ON
5-30-97

C44

SHEET
30 OF 30