


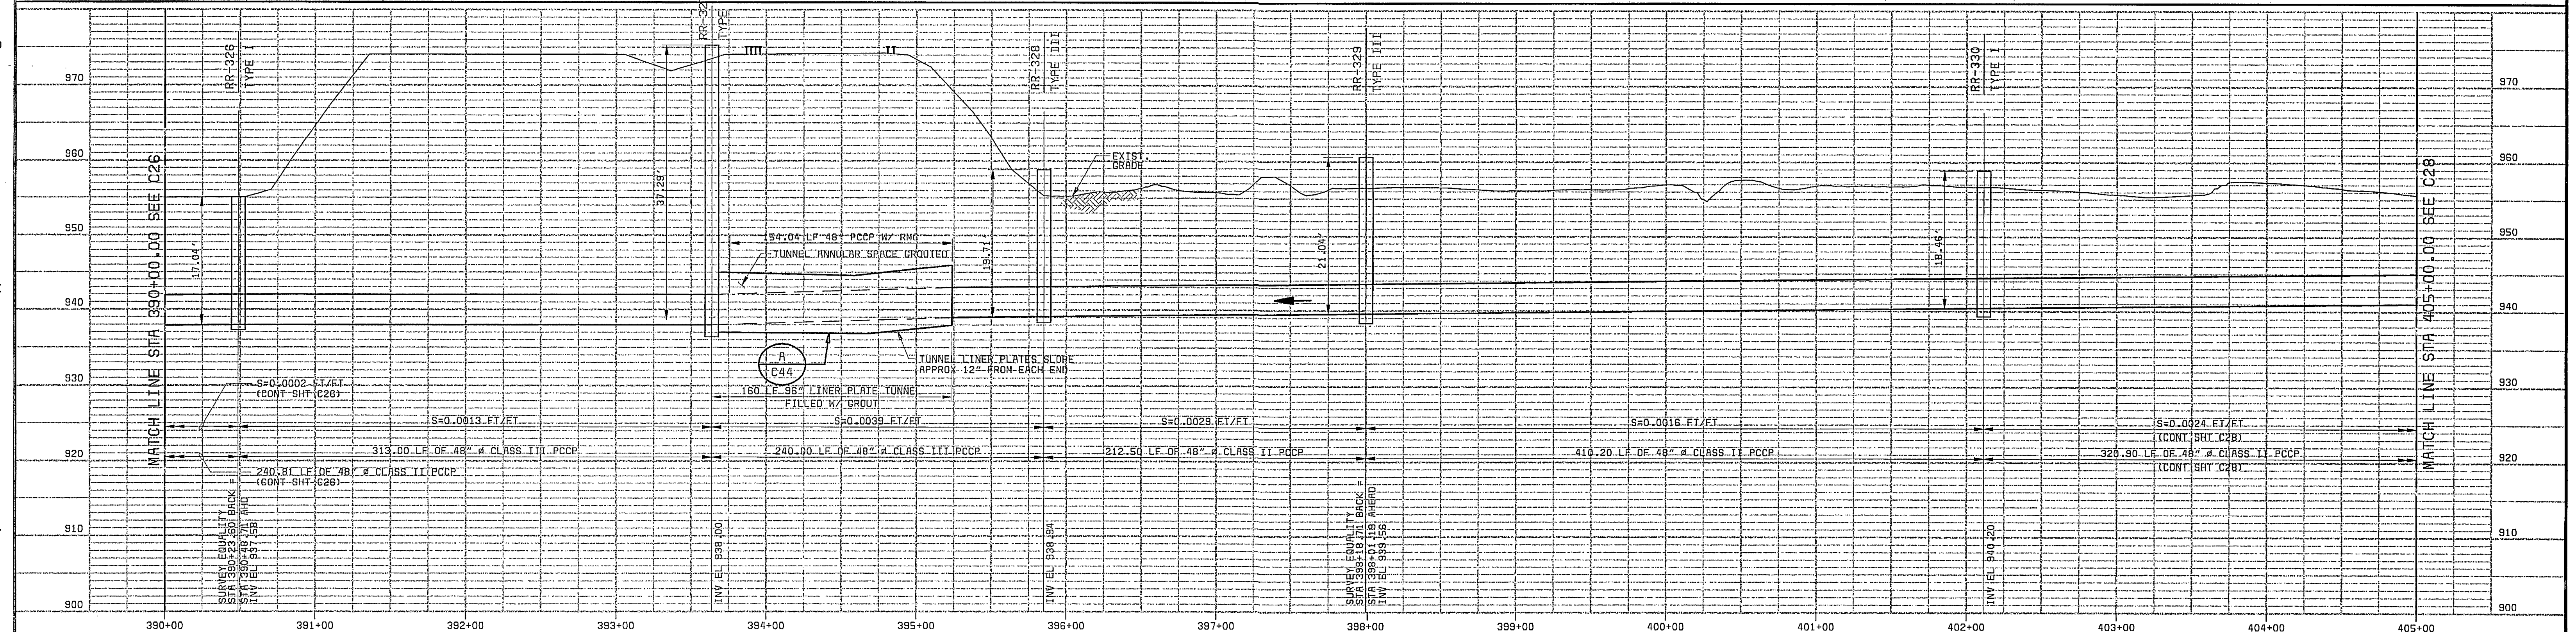

THIS DRAWING HAS BEEN MODIFIED TO REFLECT
CHANGES MADE DURING CONSTRUCTION BASED
UPON INFORMATION AS MAY BE PROVIDED BY THE
CONTRACTOR AND CONSTRUCTION OBSERVATION
BY THE ENGINEER'S AUTHORIZED REPRESENTATIVE

BY [Signature] 3/5/01
ENGINEER DATE

1. THE CONDITION OF THE EXISTING INTERCEPTOR BETWEEN RR-923 (DWC C26) AND CONTRACT D / ALTERNATE B (DWC C28) WILL BE EVALUATED BY OWNER AND ENGINEER AFTER THE MAJORITY OF THE FLOW IS DIVERTED INTO THE NEW INTERCEPTOR. OWNER AND ENGINEER WILL DETERMINE IF THE CONDITION OF THE EXISTING INTERCEPTOR WILL REQUIRE CONSTRUCTION OF THE ALTERNATE A AND/OR ALTERNATE B COLLECTOR SEWER RIVER CROSSING. ALTERNATES A AND B WILL NOT BE CONSTRUCTED DURING INSTALLATION OF THE MAIN INTERCEPTOR THROUGH THESE AREAS.

SHEET
2 OF 23

PROJECT NO.	26444
-------------	-------

THIS DOCUMENT
ORIGINALLY ISSUED
AND SEALED BY
BRENT M. REUSS
PROFESSIONAL ENGINEER,
COMMONWEALTH OF VIRGINIA
REGISTRATION NO. 026345
ON
12/29/97

DATE	REVISIONS AND RECORD OF ISSUE	NO.	BY	CK	APP