


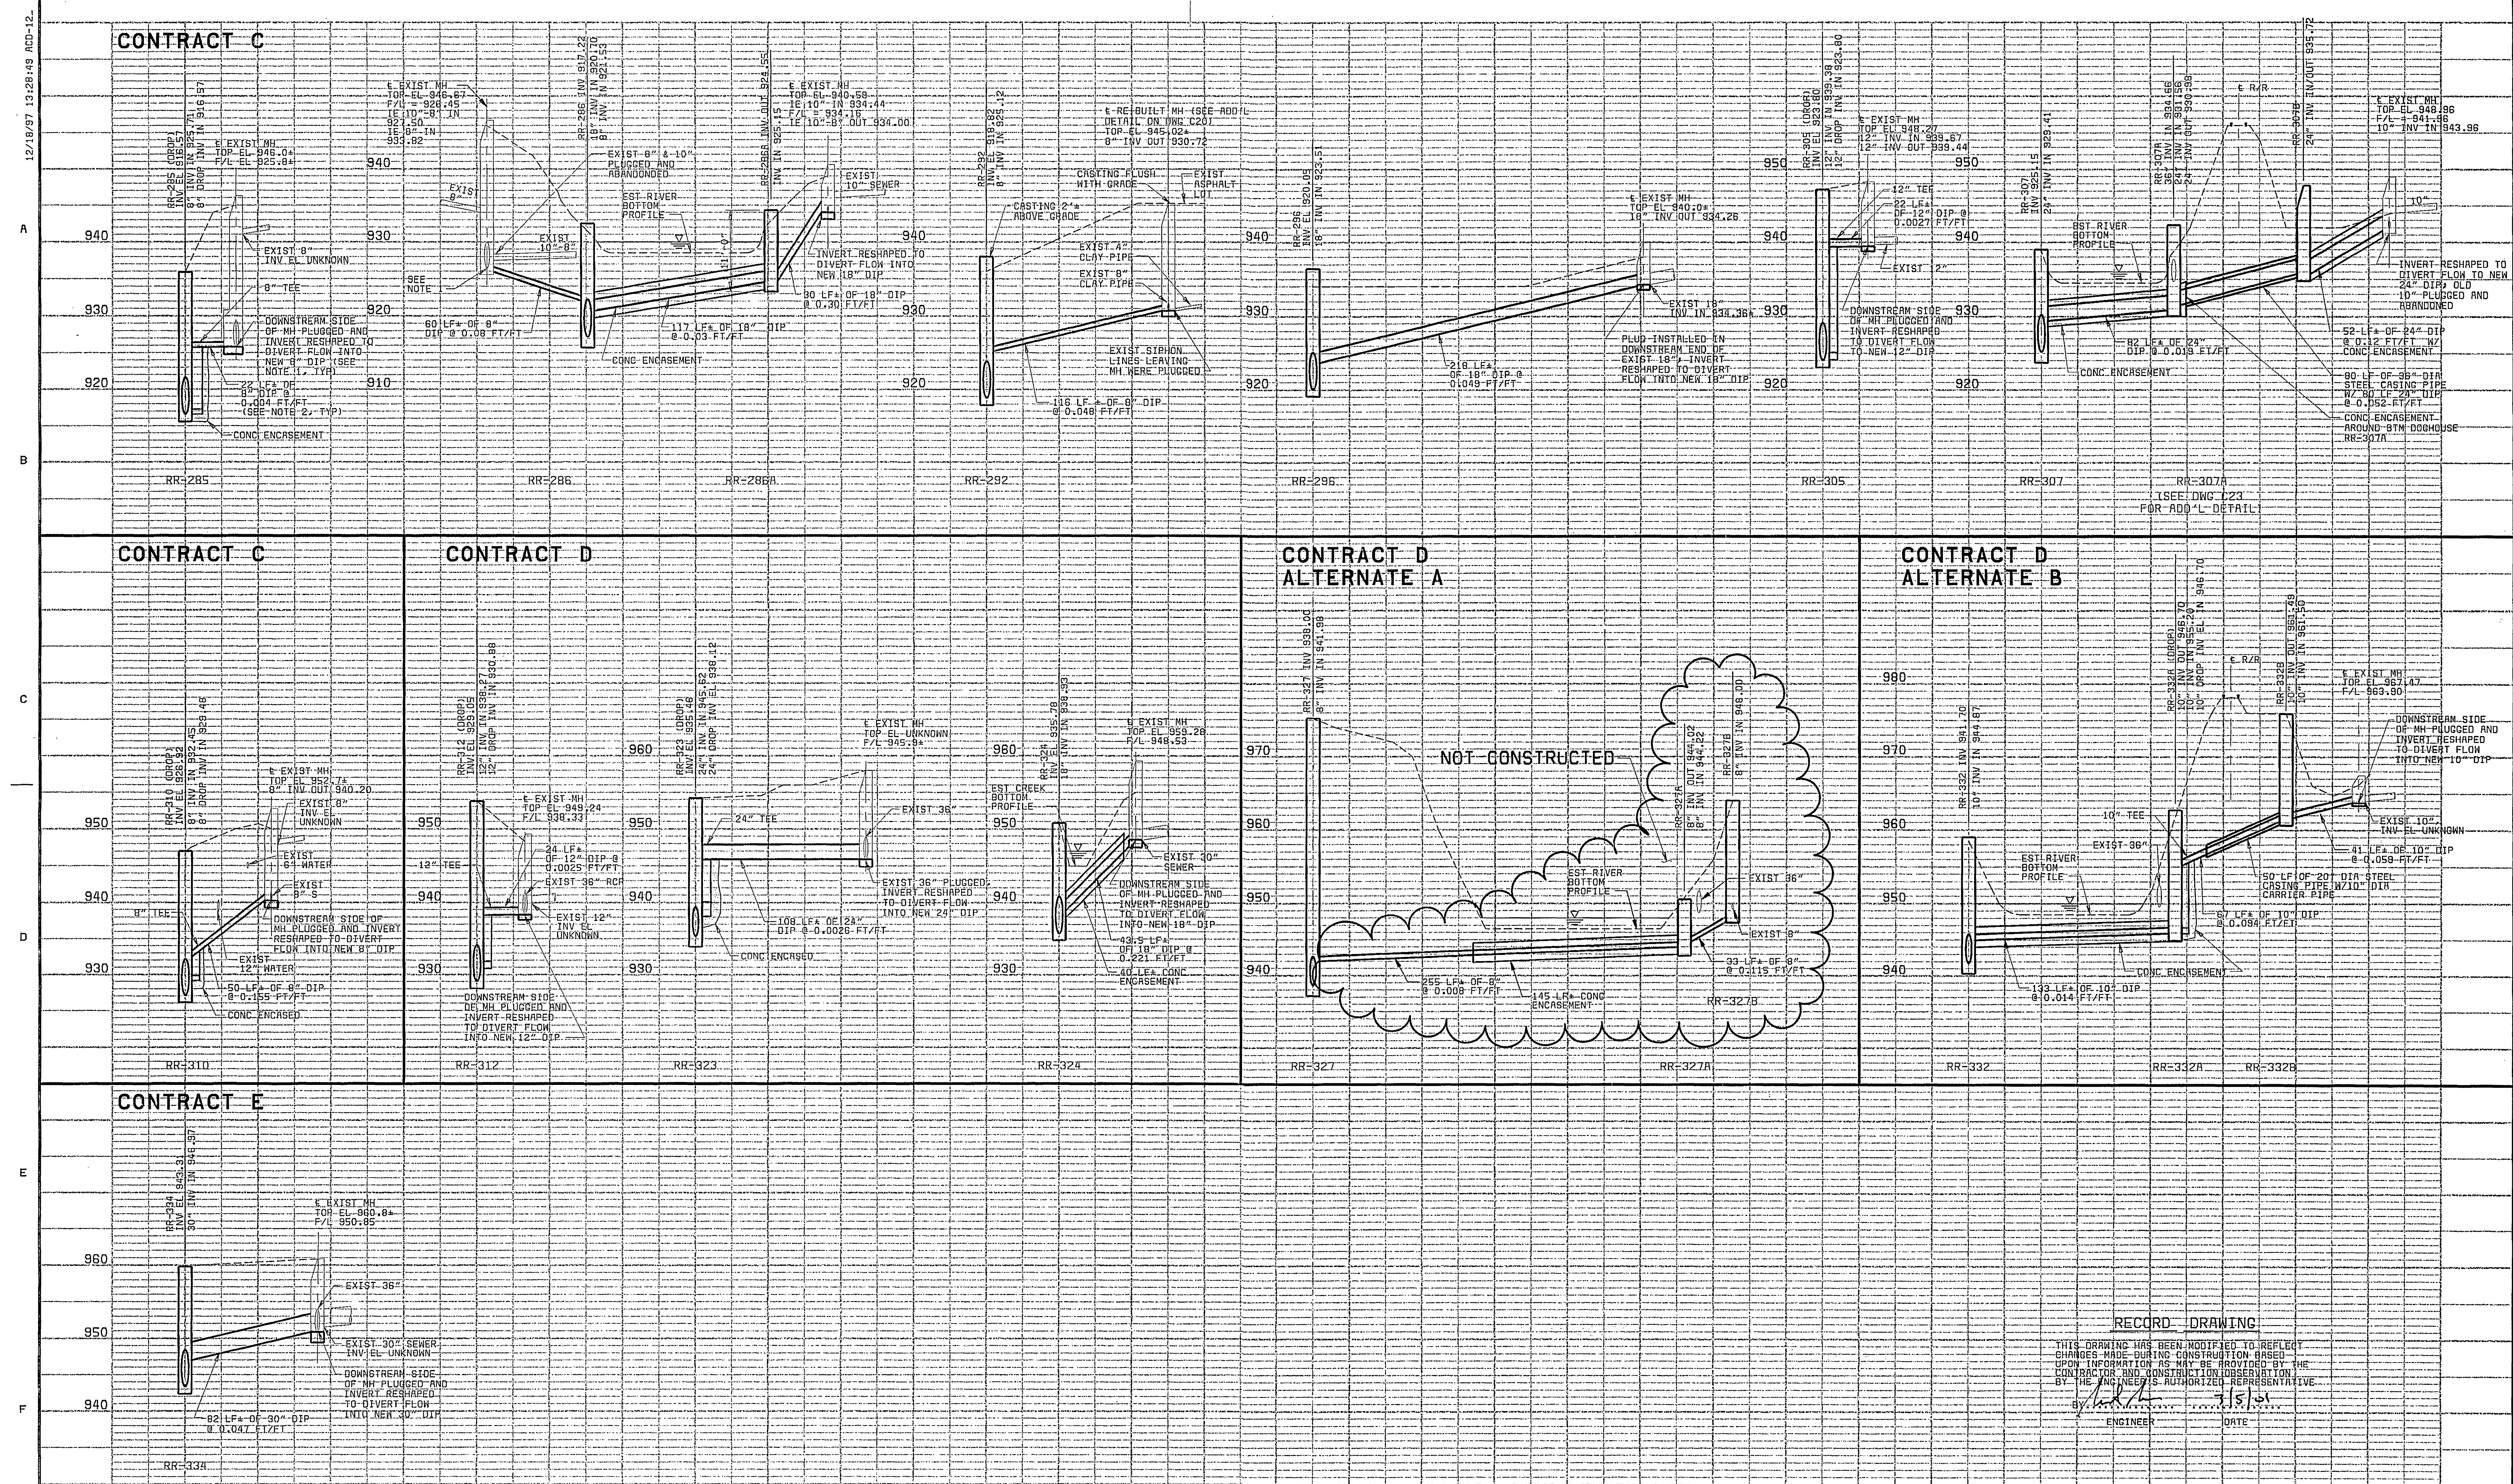

NOTES:

- REFER TO DETAIL D, DWG C44 FOR INVERT RESHAPING OF ALL EXISTING MANHOLES PROPOSED TO REMAIN IN SERVICE.
- ALL NEW SEWER CONNECTIONS AS INDICATED ON THIS DRAWING WERE CONSTRUCTED AS STRAIGHT RUNS OF PIPE WITHOUT ANY FITTINGS.

SCALE: 1" = 50' HORIZ
1" = 10' VERT

DESIGNED: JBB,S/LF
CHECKED: ABW,CGL
APPROVED: RAF
DATE:

PROJECT NO. 26444

CITY OF ROANOKE, VIRGINIA
ROANOKE RIVER INTERCEPTOR

PROFILES

THIS DOCUMENT ORIGINALLY ISSUED AND SEALED BY BRENT M. REUSS, PROFESSIONAL ENGINEER, COMMONWEALTH OF VIRGINIA, REGISTRATION NO. 026345 ON 12/28/97

C34
SHEET 18 OF 23