



PLAN	SURVEYED	DATE
NOTE BOOK	PLOTTED	BY
ALIGNMENT CHECKED		
INT. OF WAY CHECKED		
NO.		

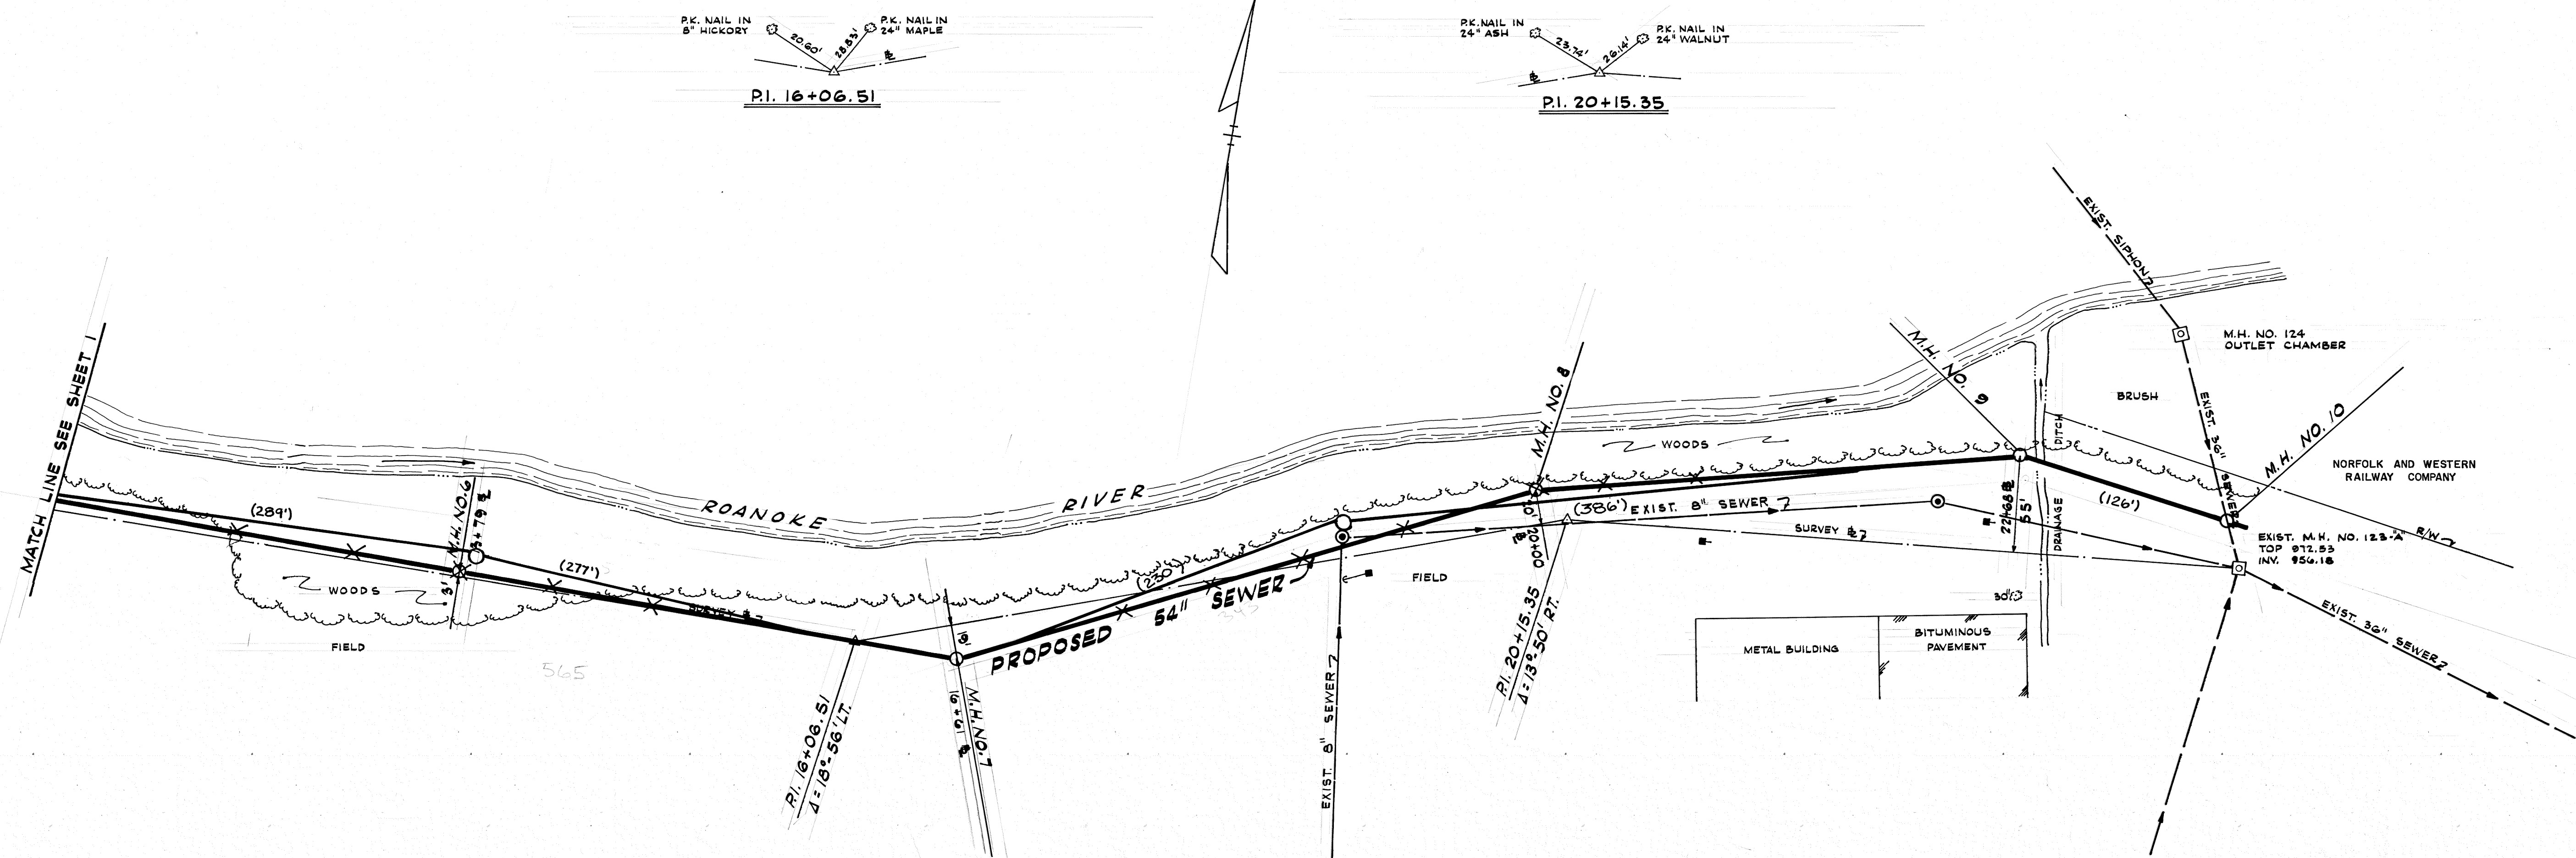


SCALE: 1 IN. = 50 FT.

PROFILE	SURVEYED	DATE
NOTE BOOK	GRADES CHECKED	BY
B. M. & NOTED		
STRUCTURE NOTATION CHECKED		
NO.		

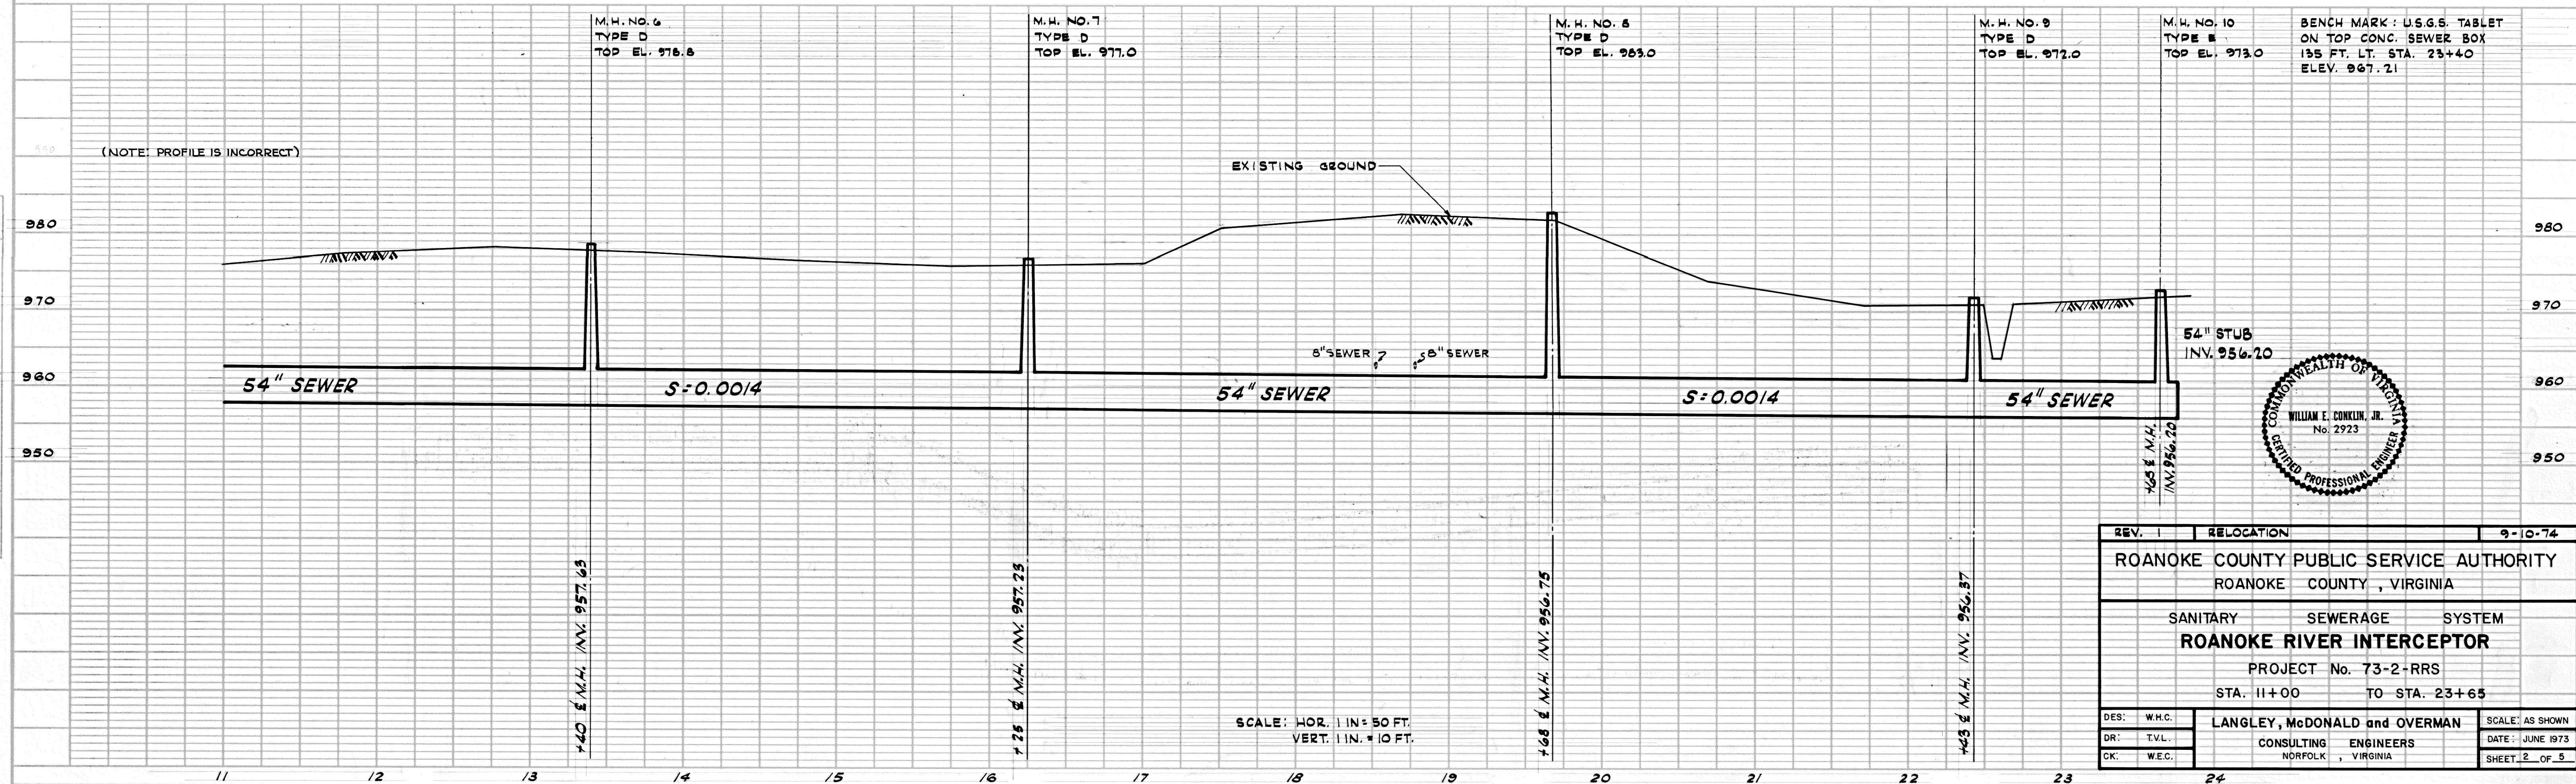

SCALE: HOR. 1 IN. = 50 FT.
VERT. 1 IN. = 10 FT.

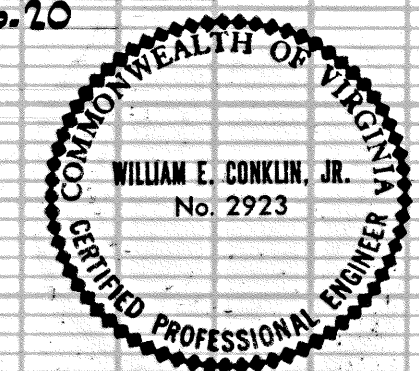

REV. 1	RELOCATION	9-10-74
ROANOKE COUNTY PUBLIC SERVICE AUTHORITY ROANOKE COUNTY, VIRGINIA		
SANITARY SEWERAGE SYSTEM ROANOKE RIVER INTERCEPTOR		
PROJECT No. 73-2-RRS		
STA. 11+00 TO STA. 23+65		
DES. W.H.C.	LANGLEY, McDONALD and OVERMAN	SCALE: AS SHOWN
DR. T.V.L.	CONSULTING ENGINEERS	DATE: JUNE 1973
CK. W.E.C.	NORFOLK, VIRGINIA	SHEET 2 OF 3