



PLAN	DATE
SURVEYED	BY
NOTE BOOK	PLOTTED
ALIGNED CHECKED	BY
RT. OF WAY CHECKED	BY
NO.	


PROFILE	DATE
SURVEYED	BY
NOTE BOOK	PLOTTED
STRUCTURE NOTATIONS ON NO.	BY
NO.	

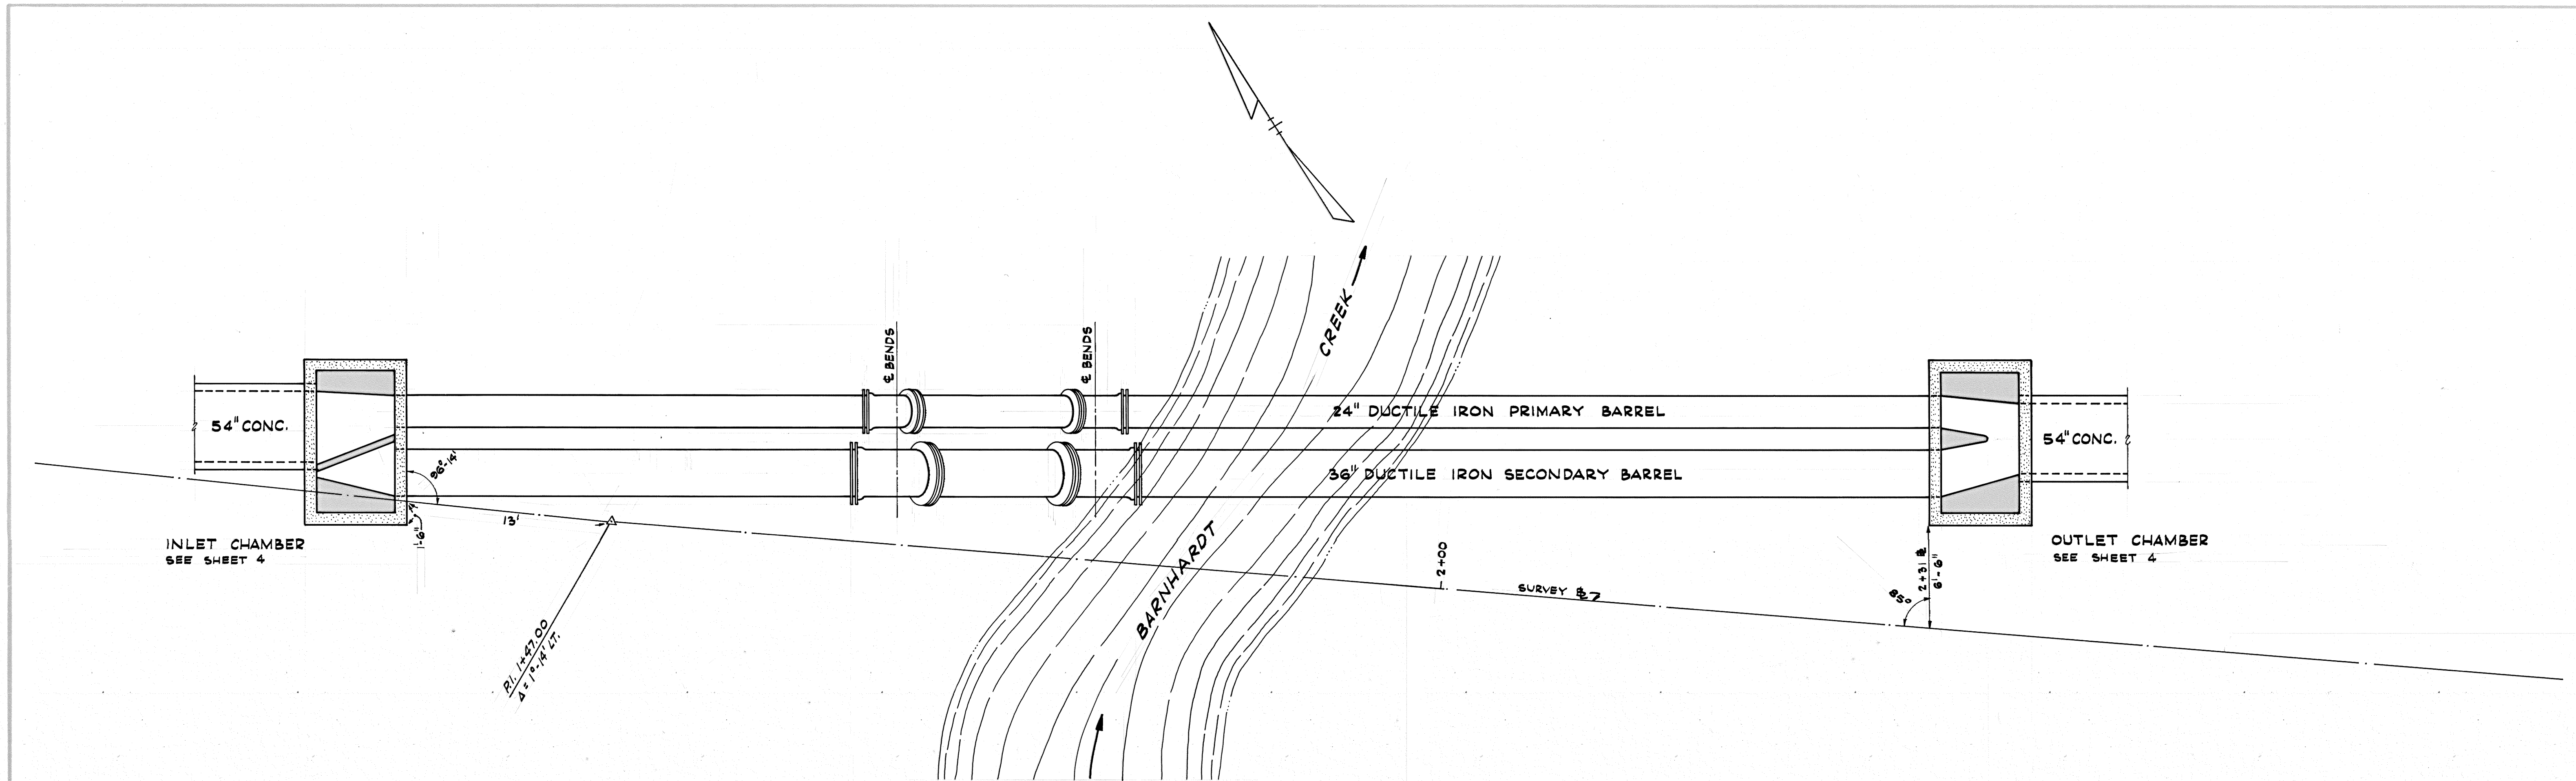

SCALE: 1 IN. = 5 FT.

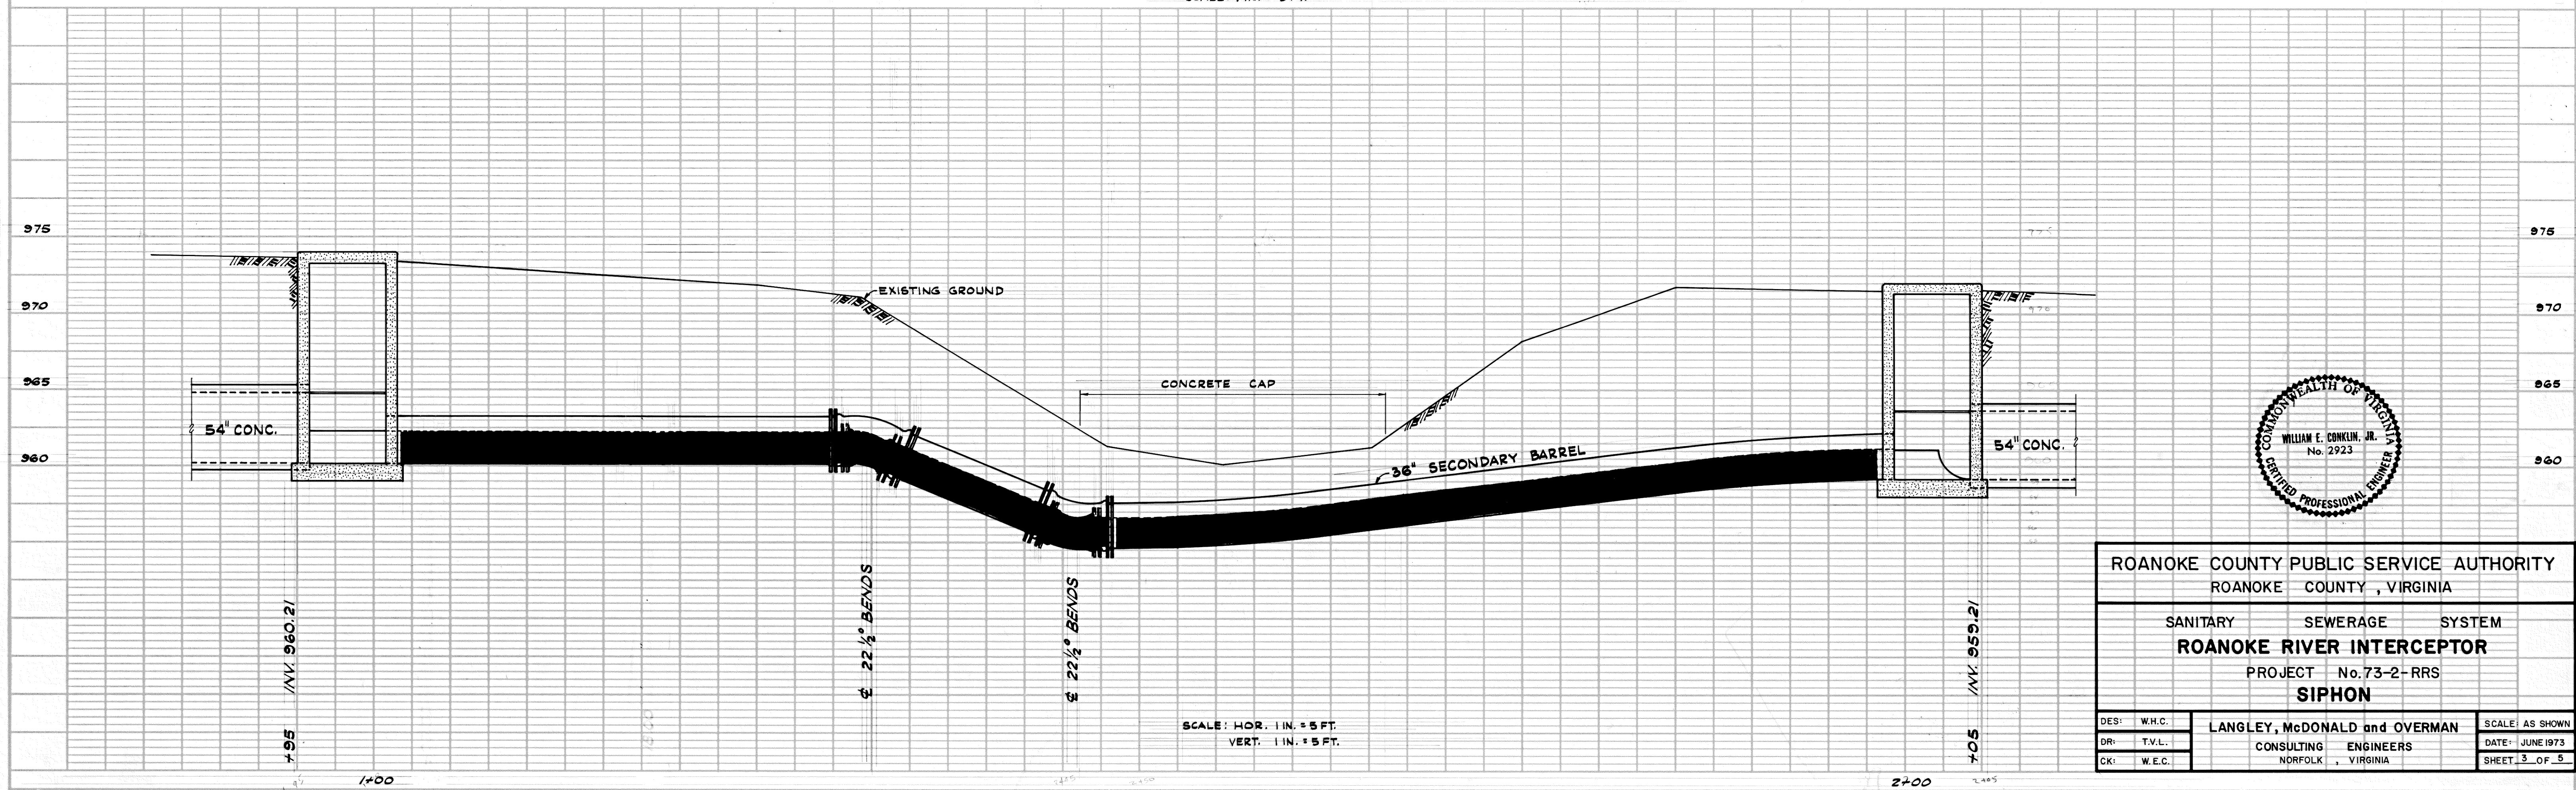

SCALE: HOR. 1 IN. = 5 FT.
VERT. 1 IN. = 5 FT.

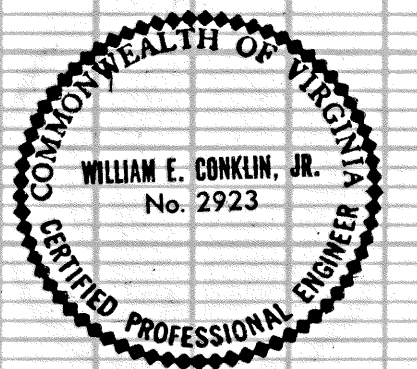

ROANOKE COUNTY PUBLIC SERVICE AUTHORITY ROANOKE COUNTY, VIRGINIA		
SANITARY	SEWERAGE	SYSTEM
ROANOKE RIVER INTERCEPTOR		
PROJECT No. 73-2-RRS		
SIPHON		
DES: W.H.C.	LANGLEY, McDONALD and OVERMAN CONSULTING ENGINEERS NORFOLK, VIRGINIA	SCALE: AS SHOWN
DR: T.V.L.		DATE: JUNE 1973
CK: W.E.C.		SHEET 3 OF 5