
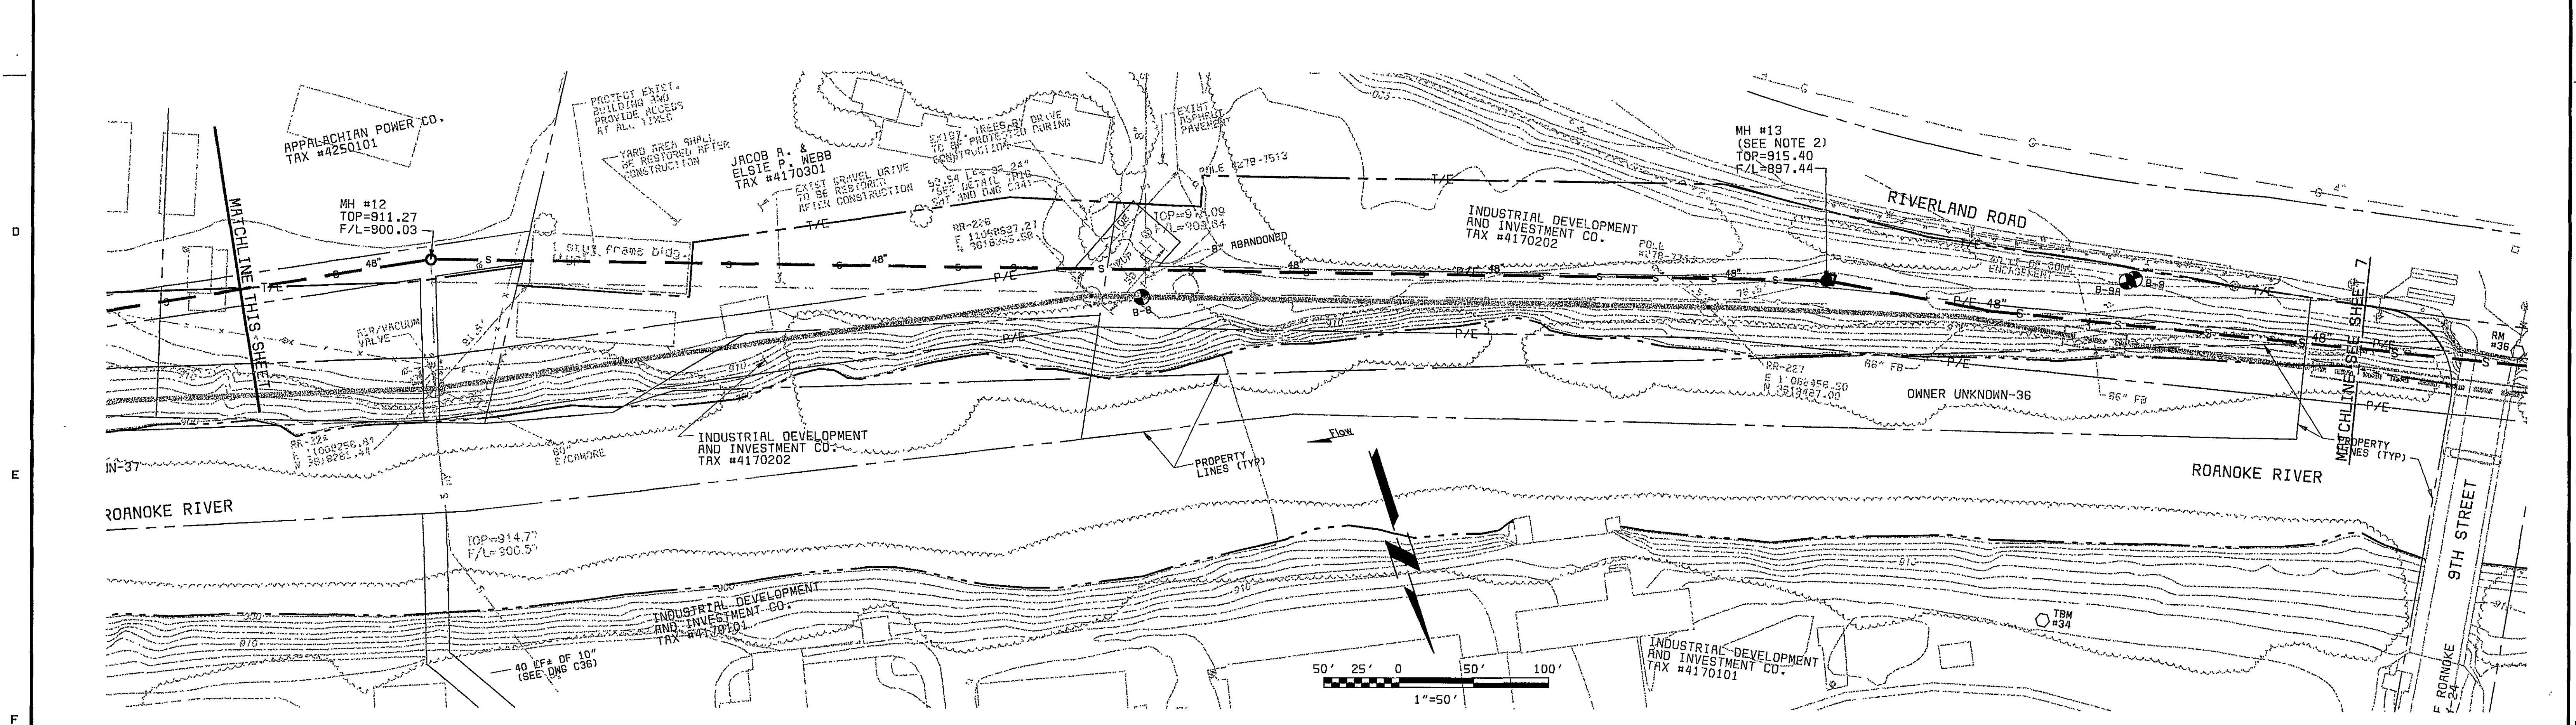


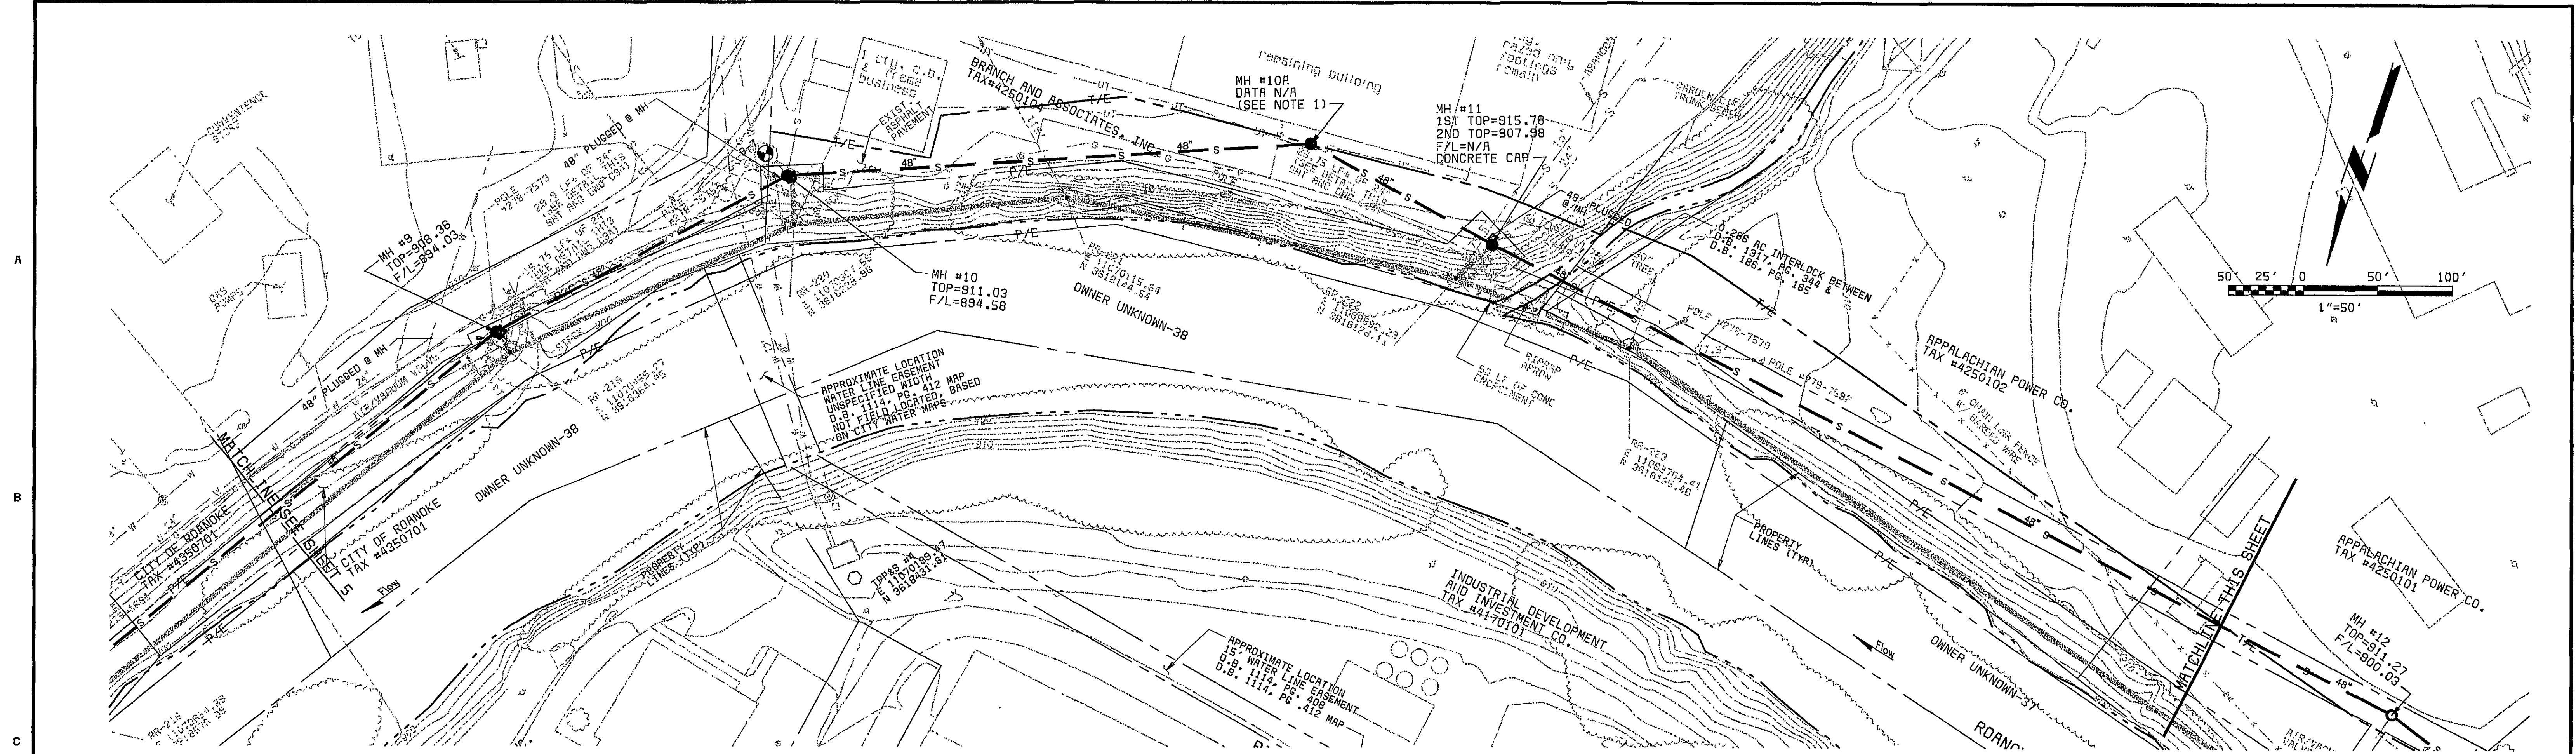

- NOTES:
1. ALIGNMENT OF EXISTING 48-INCH SEWER BETWEEN MANHOLE #10 AND MANHOLE #11 IS NOT INDICATED ON "ROANOKE RIVER TRUNK LINE" DRAWINGS. MANHOLE NUMBERING (MH #10A ONLY) WAS ADDED FOR THE TV INSPECTION PROJECT.
  2. "ROANOKE RIVER TRUNK LINE" DRAWINGS INDICATE SHORT RADIUS CURVE ON EXISTING 48-INCH SEWER BETWEEN MANHOLE #13 AND MANHOLE #14 (SEE SHEET 7) WITH 108' LF ON DOWNSTREAM SIDE OF P1 AND 446' LF ON UPSTREAM SIDE OF P1.

|                       |   
|-----------------------|---|------|-------------------------------|-----|----|----|-----|--|--|--|--|--|--|--|--|--|--|--|--|--|--|--|--|--|--|-------------------------------|-------------------------------|----------------------|---|--|------------------|
| G1031<br>F00000       | <table border="1"><tr><td>DATE</td><td>REVISIONS AND RECORD OF ISSUE</td><td>NO.</td><td>BY</td><td>CK</td><td>APP</td></tr><tr><td> </td><td> </td><td> </td><td> </td><td> </td><td> </td></tr><tr><td> </td><td> </td><td> </td><td> </td><td> </td><td> </td></tr><tr><td> </td><td> </td><td> </td><td> </td><td> </td><td> </td></tr></table> | DATE | REVISIONS AND RECORD OF ISSUE | NO. | BY | CK | APP |  |  |  |  |  |  |  |  |  |  |  |  |  |  |  |  |  |  | DESIGNED: JBB<br>DATE: 6/5/01 | <br>Charlotte, North Carolina | PROJECT NO.<br>26444 | TV INSPECTION OF 1950<br>ROANOKE INTERCEPTOR SEWER<br>ROANOKE, VIRGINIA<br><br>PLAN VIEW MANHOLE #9 TO MANHOLE #13 |  | SHEET<br>6 OF 19 |
|                       |   | DATE | REVISIONS AND RECORD OF ISSUE | NO. | BY | CK | APP |  |  
|                       |   
| CHECKED: BCK          |   |      
| APPROVED: [Signature] |   |      
| DATE: 6/5/01          |   |      