
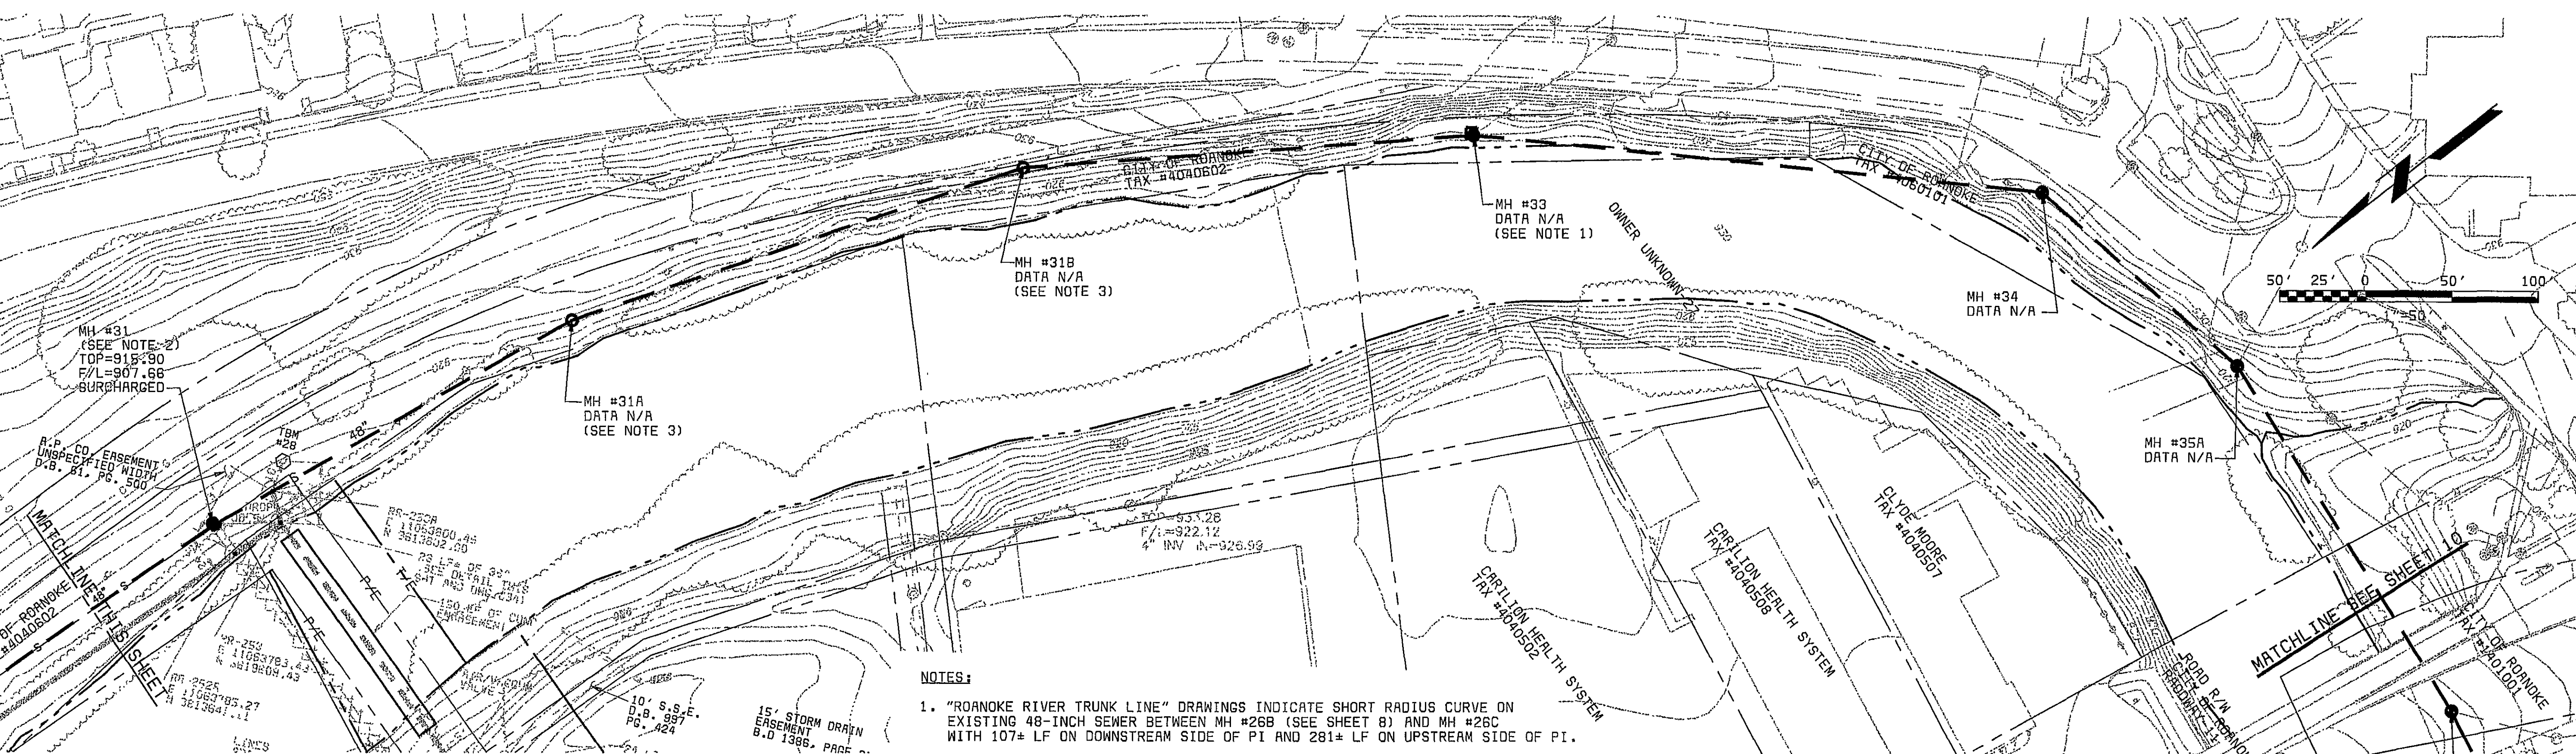


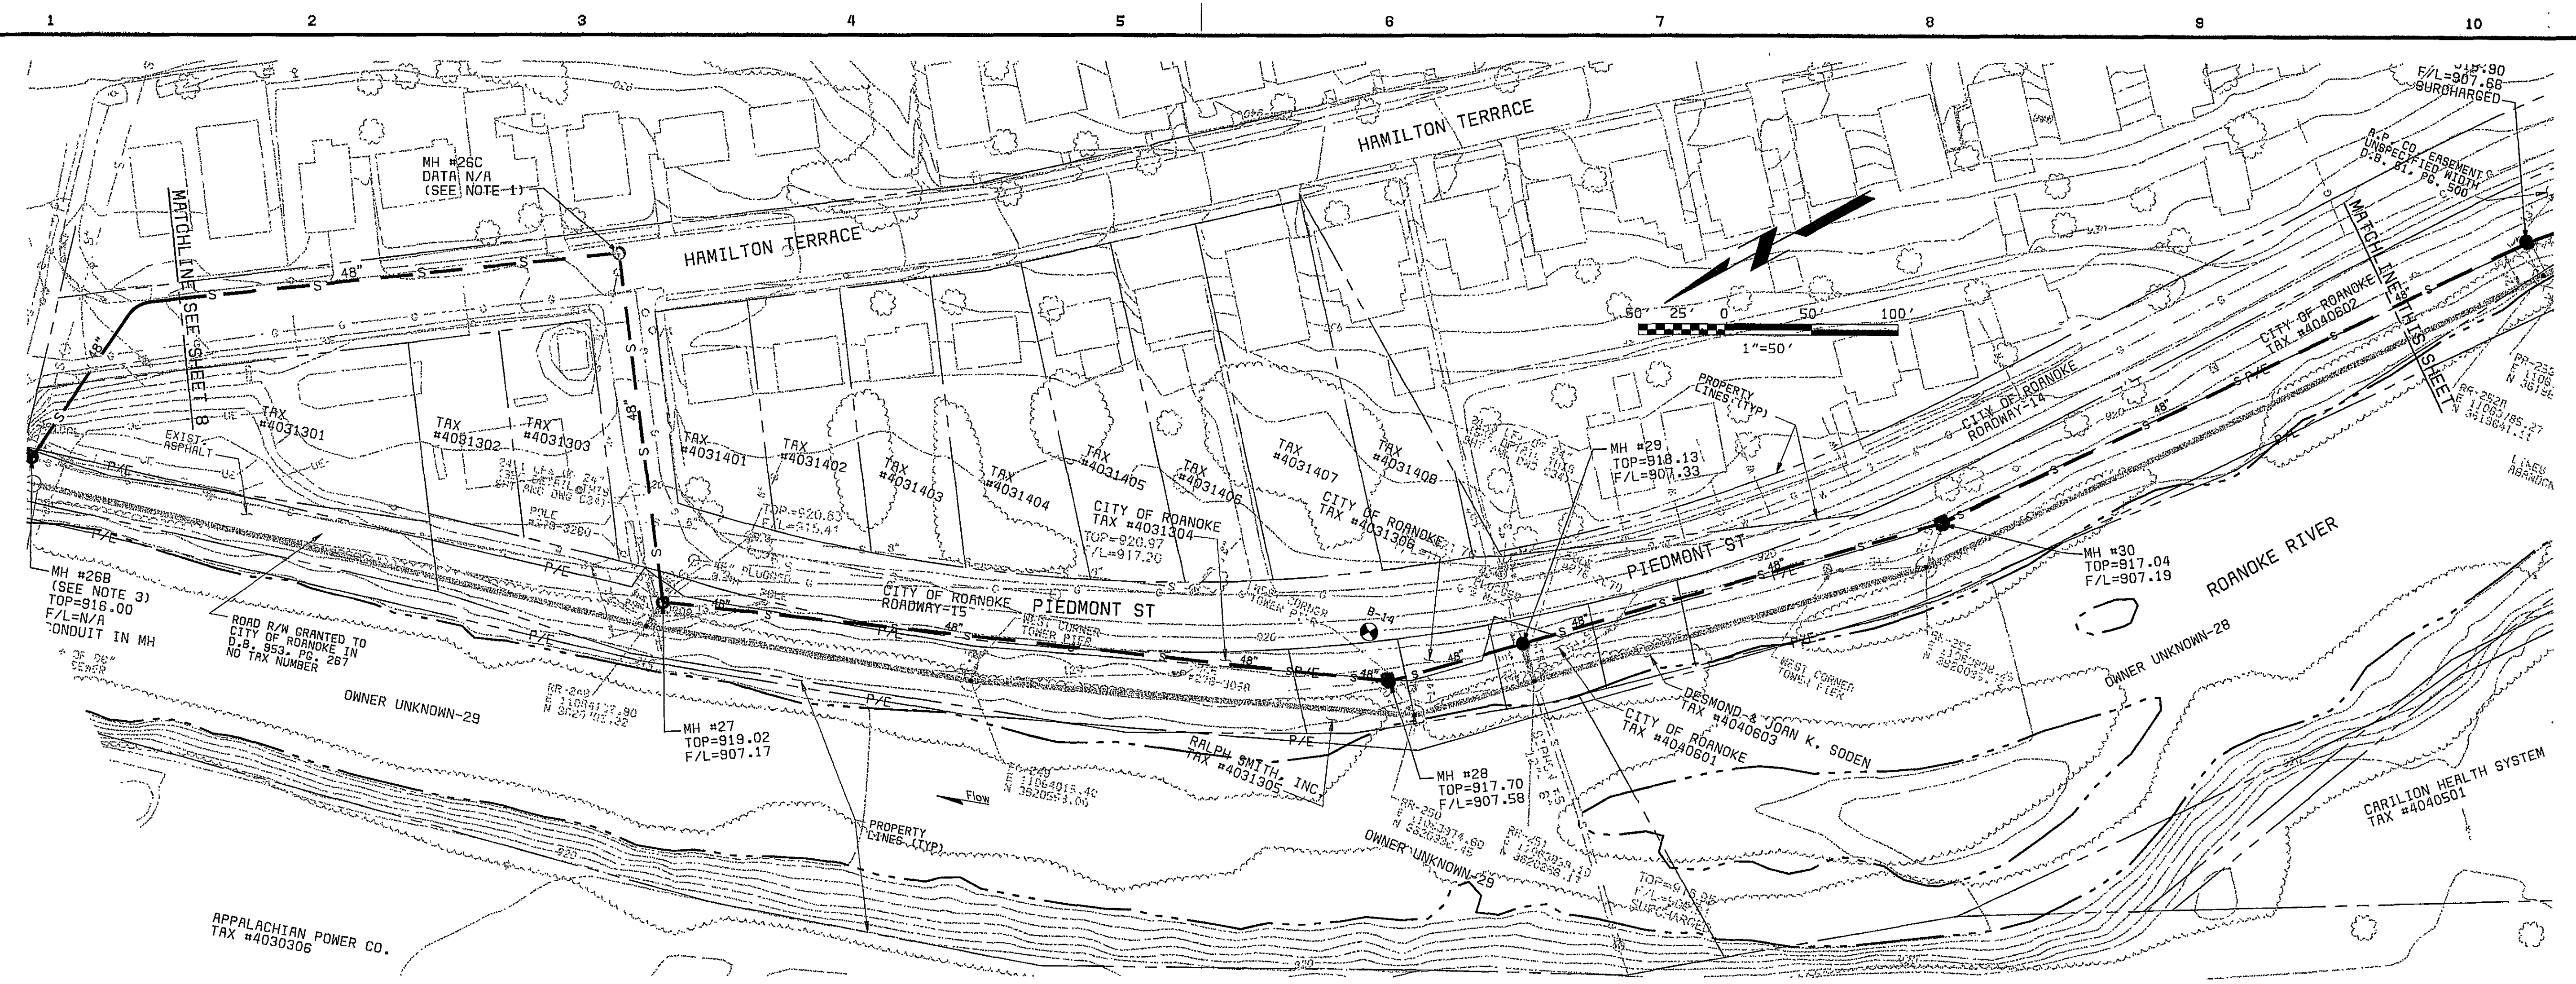

- NOTES:
- "ROANOKE RIVER TRUNK LINE" DRAWINGS INDICATE SHORT RADIUS CURVE ON EXISTING 48-INCH SEWER BETWEEN MH #26B (SEE SHEET 8) AND MH #26C WITH 107' LF ON DOWNSTREAM SIDE OF PI AND 281' LF ON UPSTREAM SIDE OF PI.
 - "ROANOKE RIVER TRUNK LINE" DRAWINGS INDICATE SHORT RADIUS CURVE ON EXISTING 48-INCH SEWER BETWEEN MH #31 AND MH #33 WITH 354' LF ON DOWNSTREAM SIDE OF PI AND 388' LF ON UPSTREAM SIDE OF PI.
 - ORIGINAL DRAWINGS DO NOT INDICATE MH'S LOCATED ON SHORT RADIUS CURVE BETWEEN MH #31 AND MH #33 EXISTENCE OF MH #31A AND MH #31B NOT CONFIRMED (NUMBERING ADDED FOR TV INSPECTION PROJECT).