
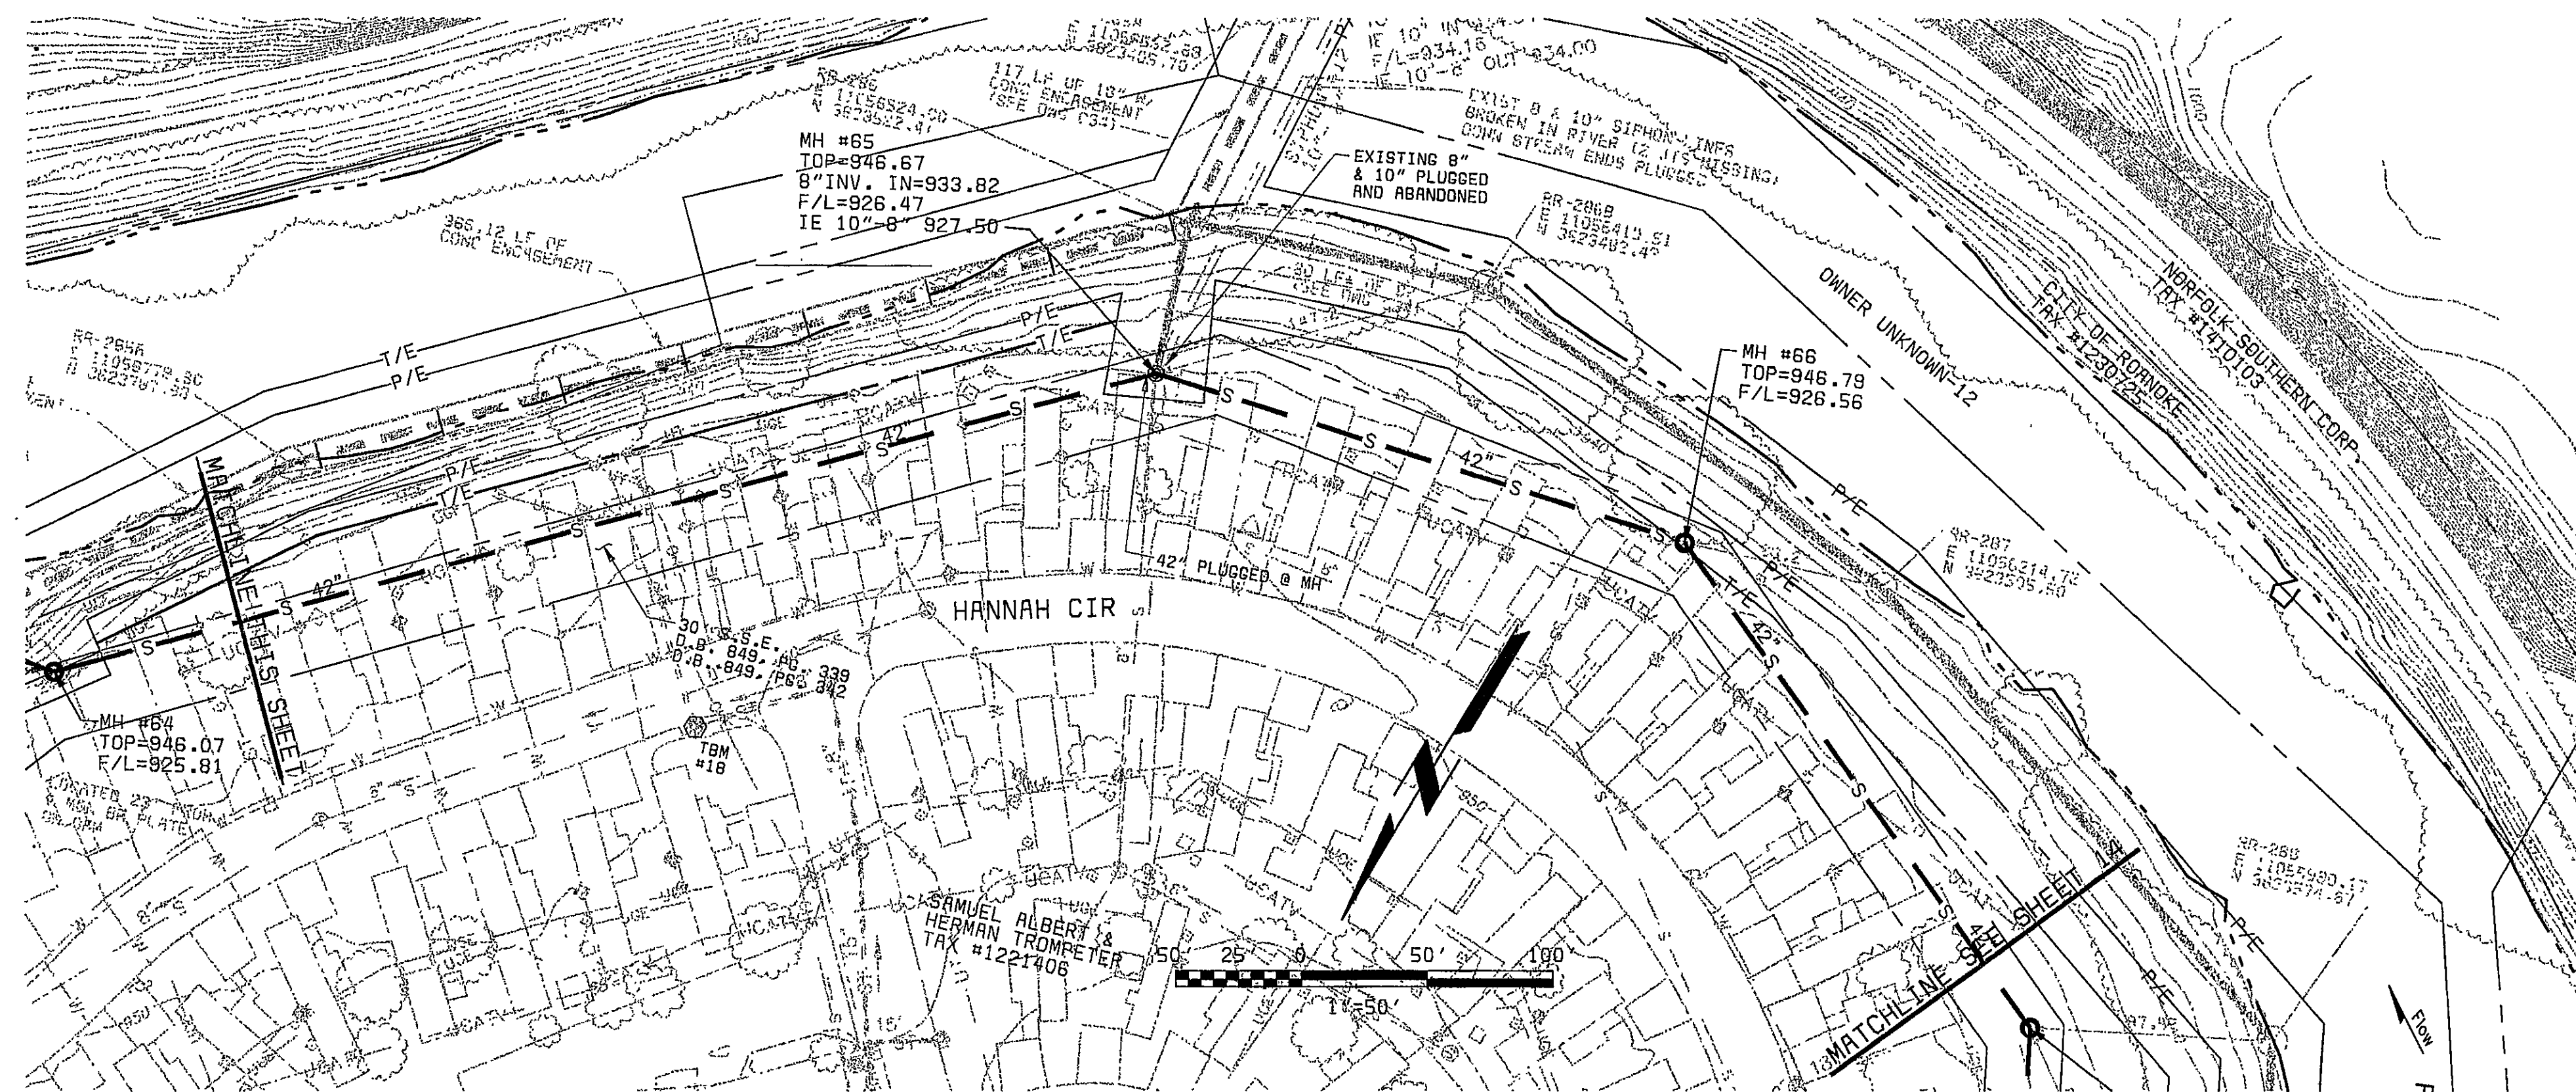


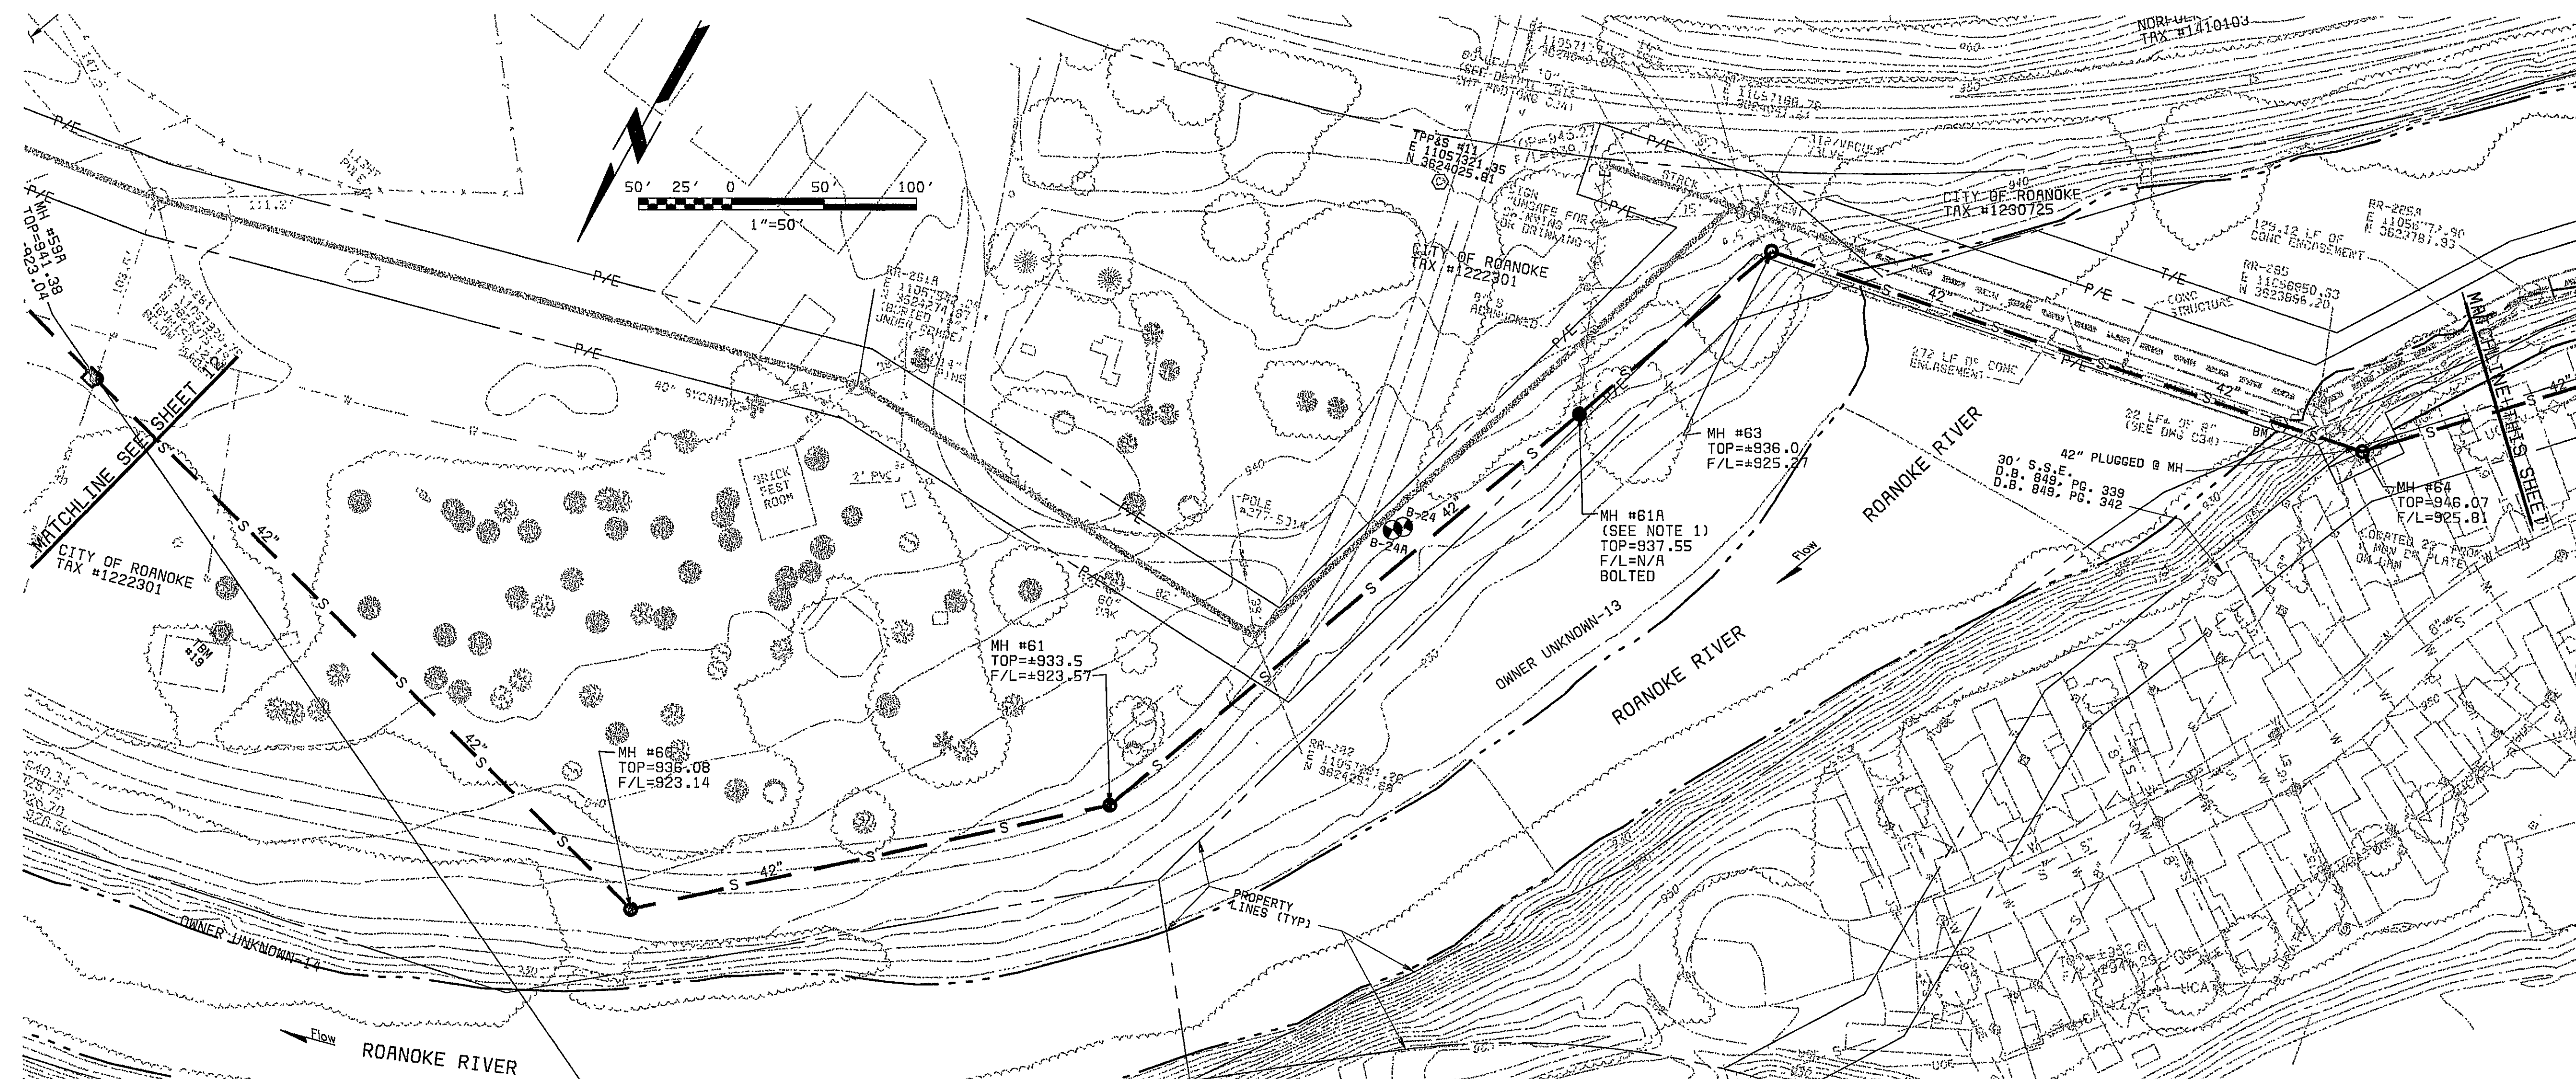

NOTES :

1. "ROANOKE RIVER TRUNK LINE" DRAWINGS DO NOT INDICATE PRESENCE OF A MANHOLE BETWEEN MH #61 AND MH #63. MH #61A NUMBERING WAS ADDED FOR TV INSPECTION PROJECT.

[illegible]


DESIGNED _____ JBB
DETAILED _____ WHS
CHECKED _____ BCK
APPROVED *[Signature]*
DATE 6/5/01



PROJECT NO.	26444
-------------	-------

TV INSPECTION OF 1950
ROANOKE INTERCEPTOR SEWER
ROANOKE, VIRGINIA

PLAN VIEW MANHOLE #60 TO MANHOLE #66

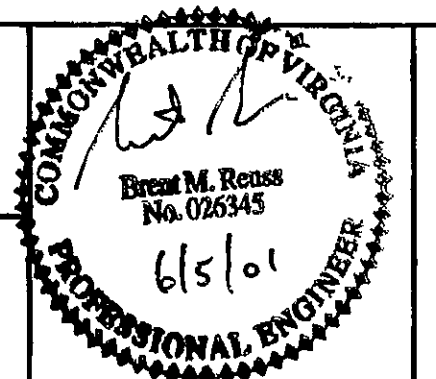

SHEET
13 OF 19