
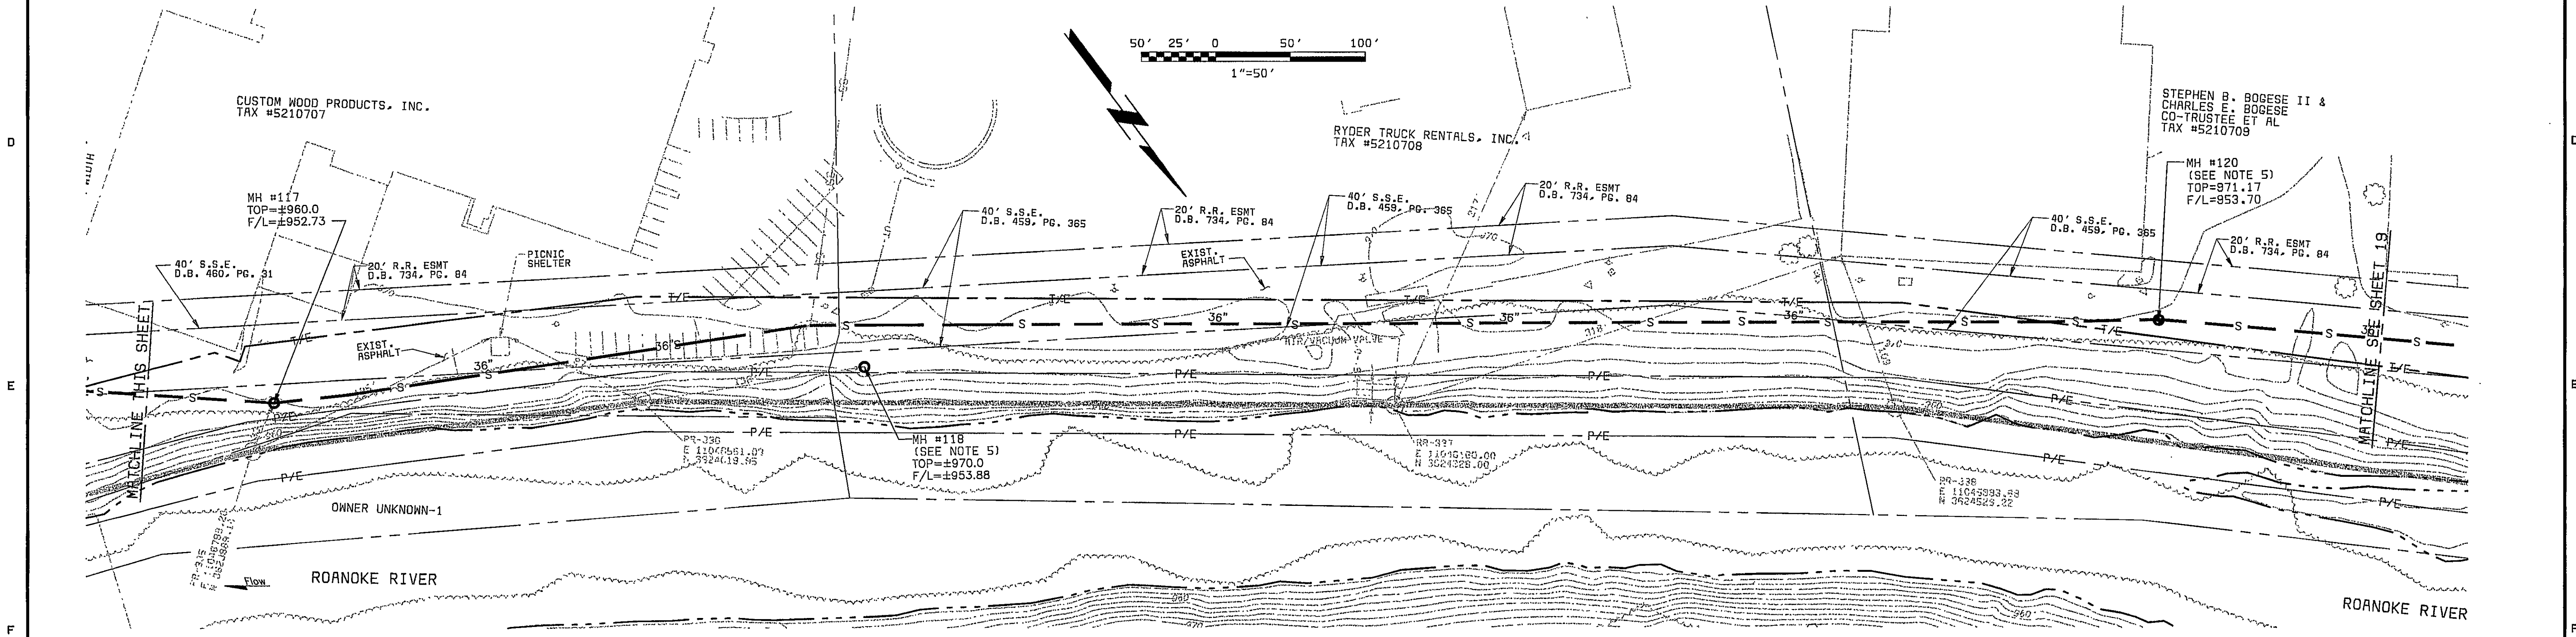


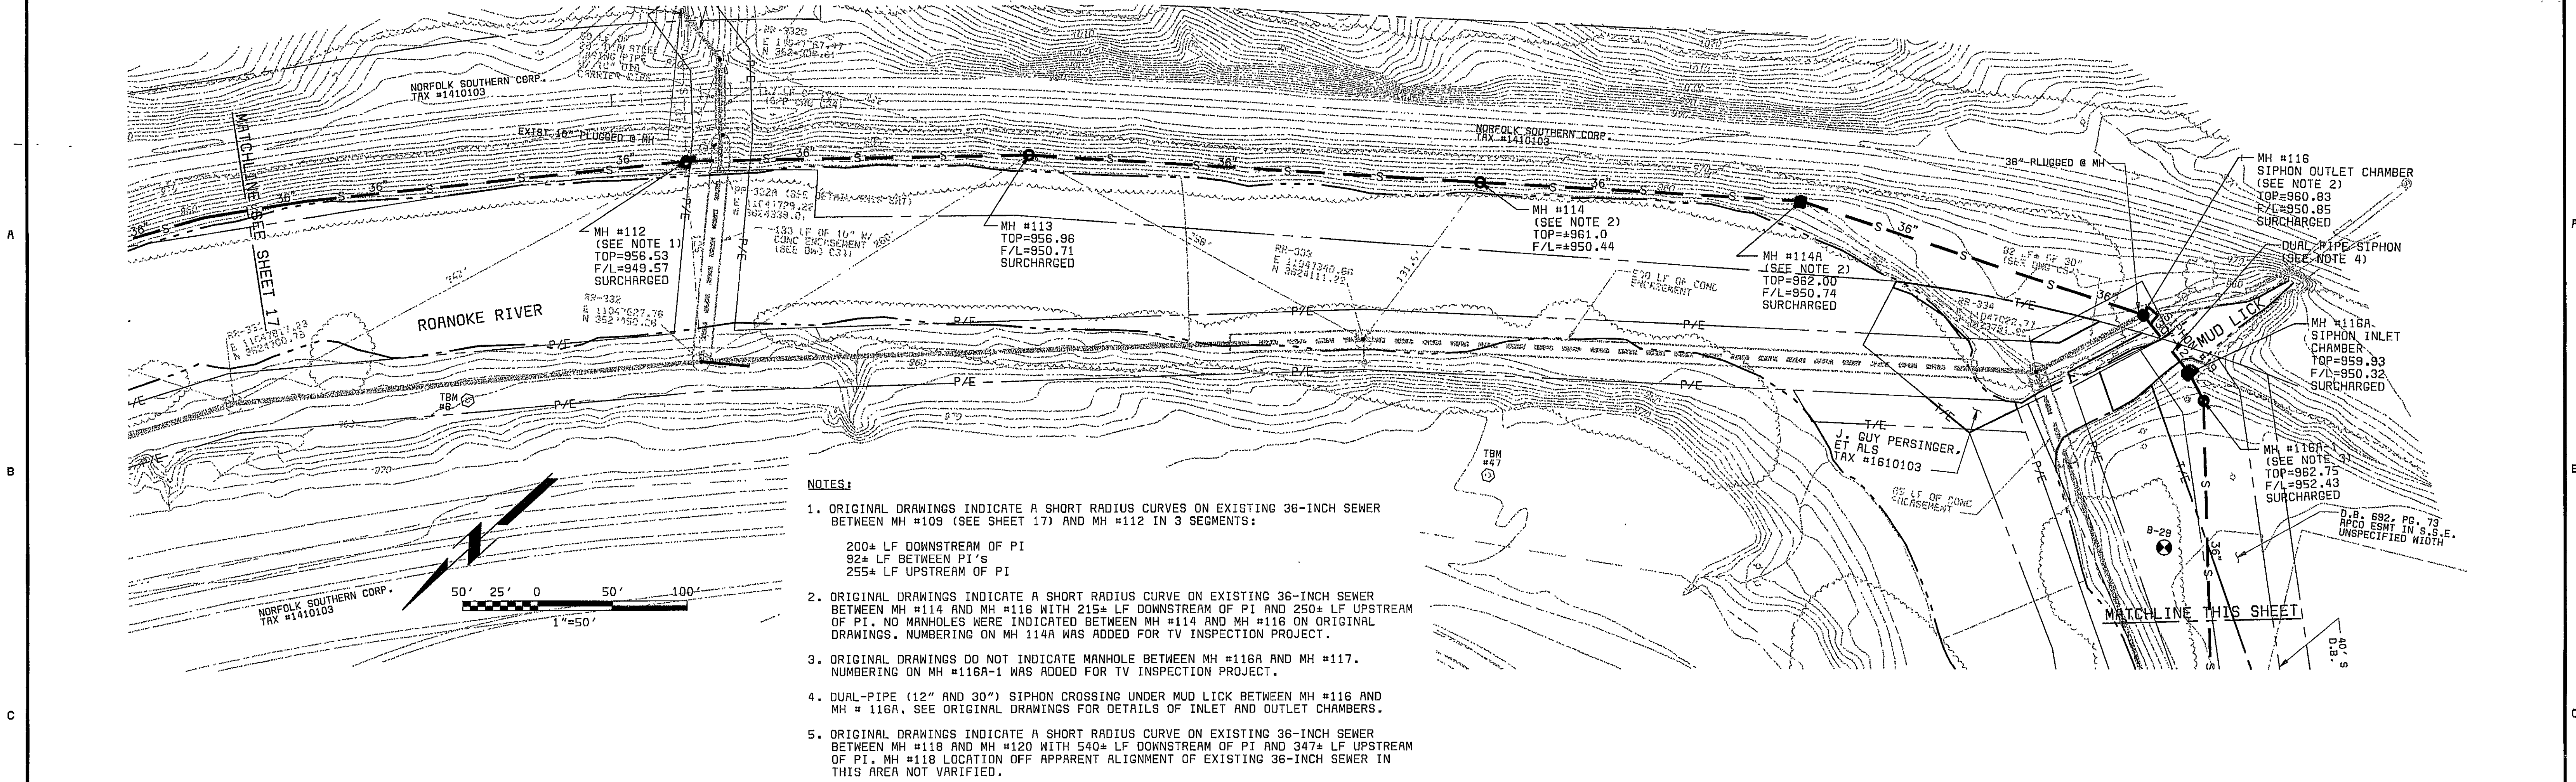

DESIGNED: JBB				PROJECT NO. 26444	
DETAILED: KHS				26444	
CHECKED: BCK				26444	
APPROVED: [Signature]				26444	
DATE: 6/5/01				26444	
DATE				REVISIONS AND RECORD OF ISSUE	
NO.				BY	
CK				APP	
DATE				REVISIONS AND RECORD OF ISSUE	
NO.				BY	
CK				APP	

TV INSPECTION OF 1950
ROANOKE INTERCEPTOR SEWER
ROANOKE, VIRGINIA

PLAN VIEW MANHOLE #112
TO MANHOLE #120

COMMONWEALTH OF VIRGINIA
Brent M. Roush
No. 026345
6/5/01
PROFESSIONAL ENGINEER

SHEET 18 OF 19