
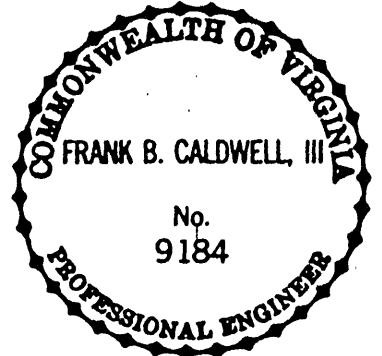



PLAN	DATE
SURVEYED	BY
NOTED	
NOTE BOOK	
No.	

PROFILE	DATE
SURVEYED	BY
NOTED	
NOTE BOOK	
No.	

1-4.3737 11

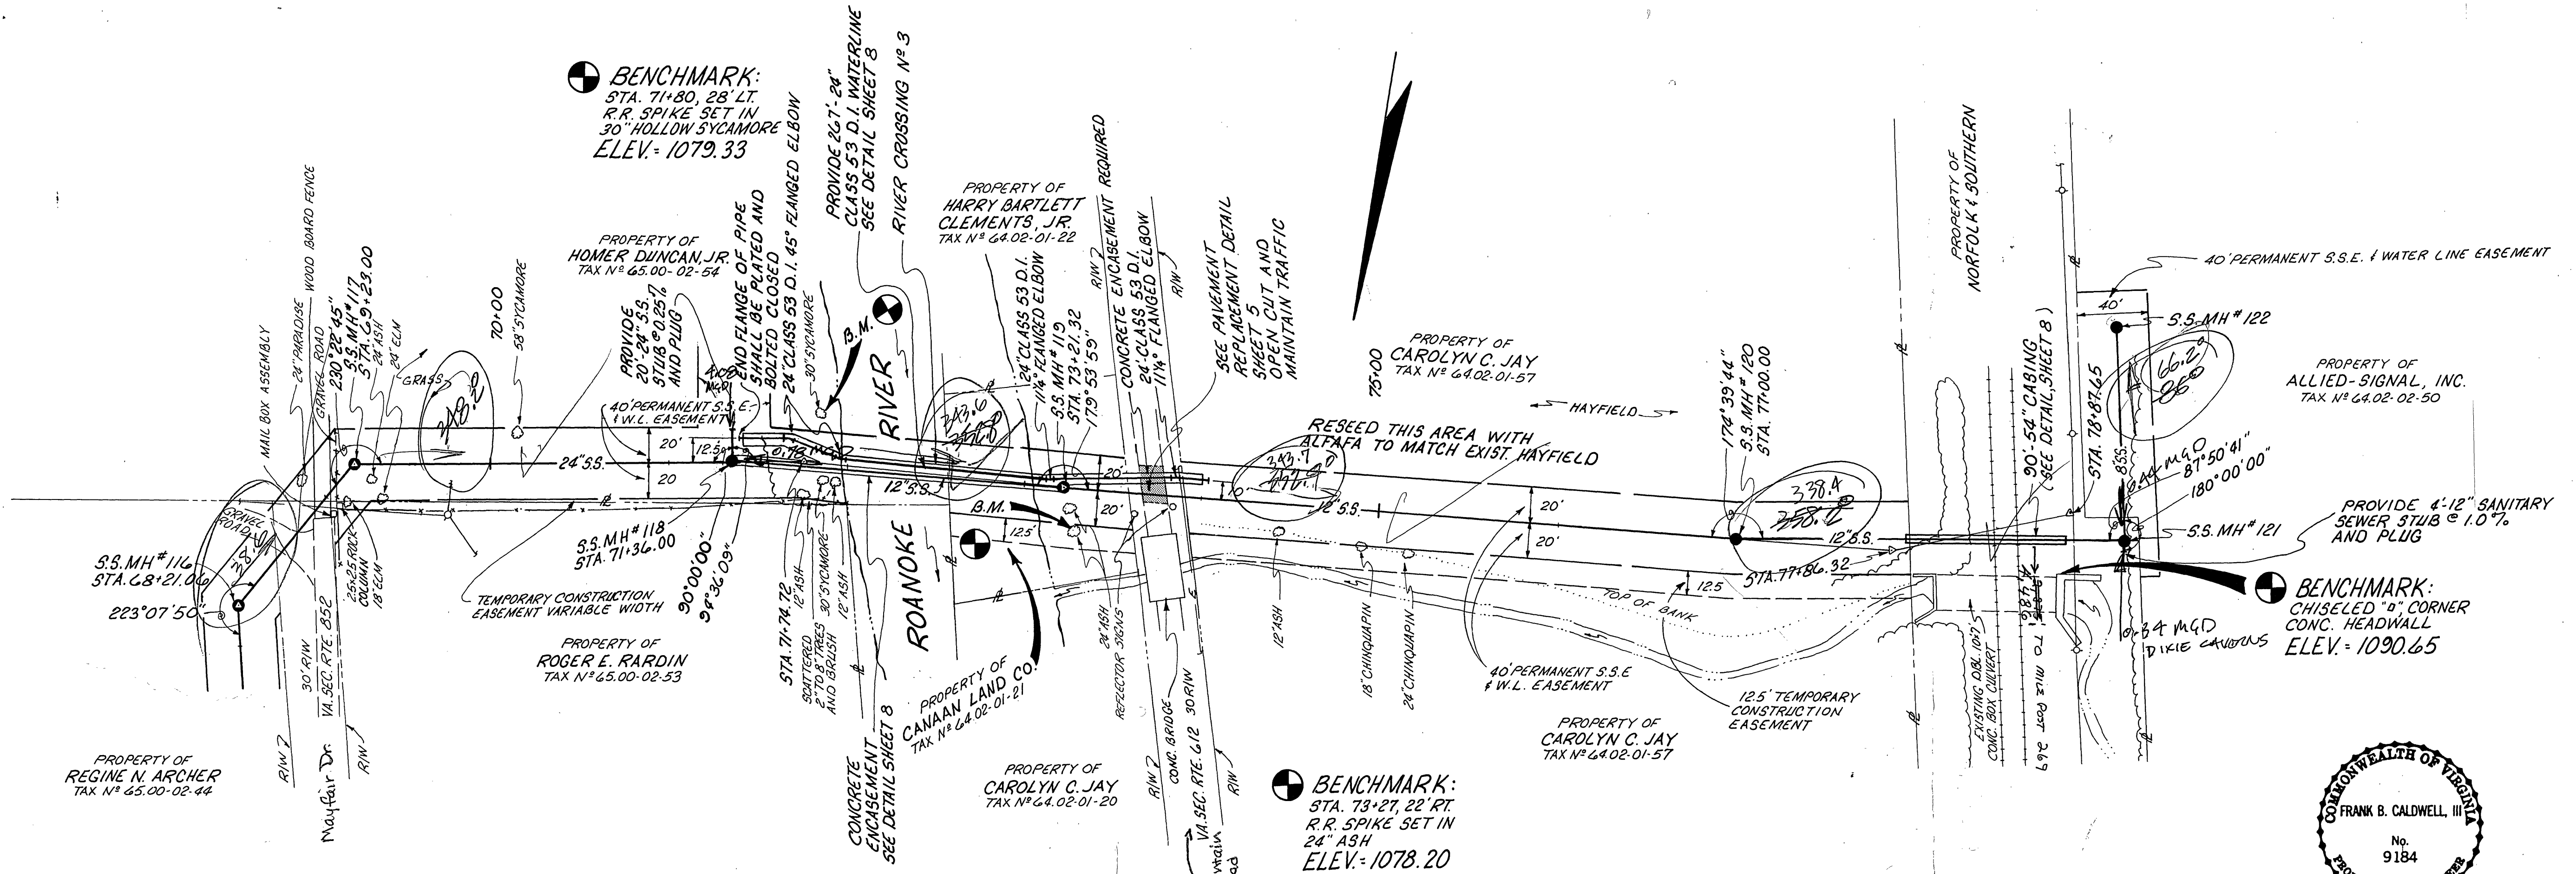

SCALE: HORIZ. 1"=50'
VERT. 1"=10'

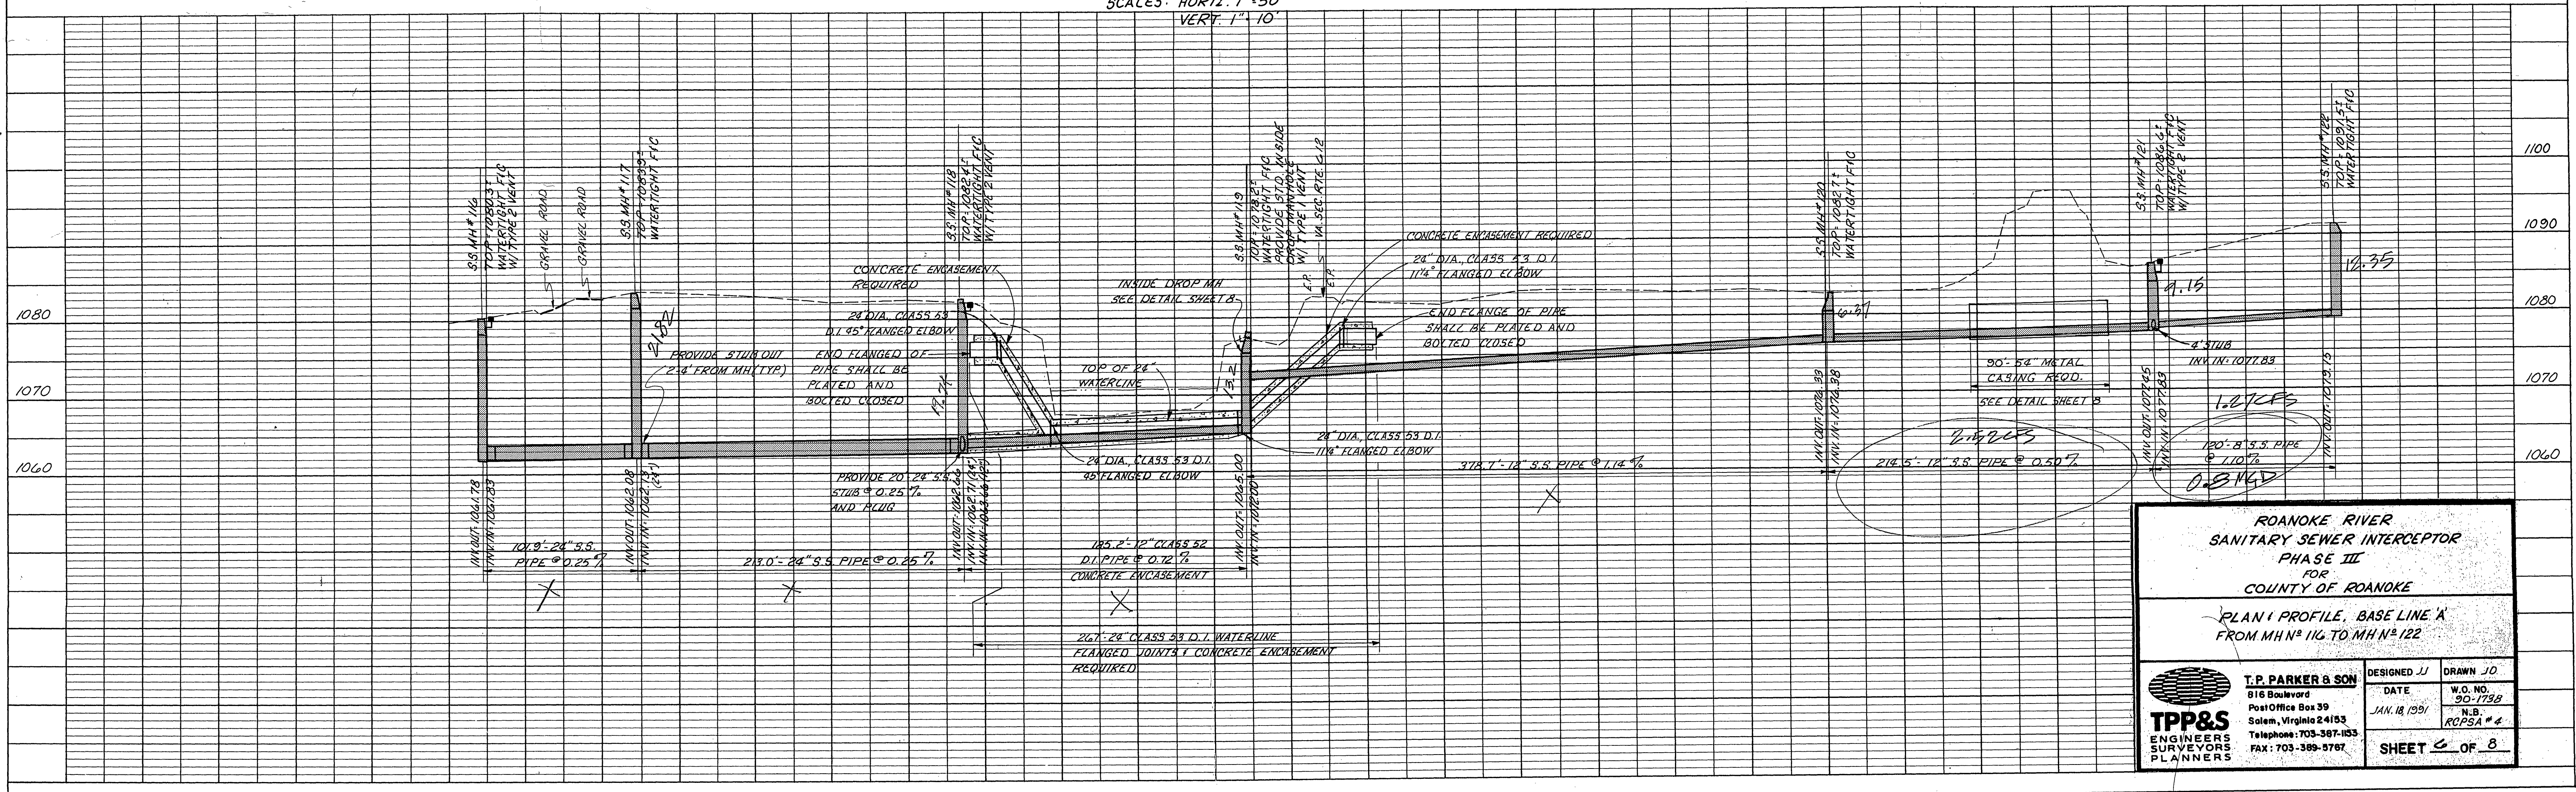

ROANOKE RIVER
SANITARY SEWER INTERCEPTOR
PHASE III
FOR
COUNTY OF ROANOKE

PLAN I PROFILE, BASE LINE 'A'
FROM MH N° 116 TO MH N° 122

T.P. PARKER & SON
816 Boulevard
Post Office Box 39
Salem, Virginia 24153
Telephone: 703-587-1933
FAX: 703-589-5767

DESIGNED JJ
DATE
JAN. 18, 1991

DRAWN JD
W.O. NO.
90-1739
N.B.
RPSA # 4

SHEET 6 OF 8