


MELROSE AVE. N.W.

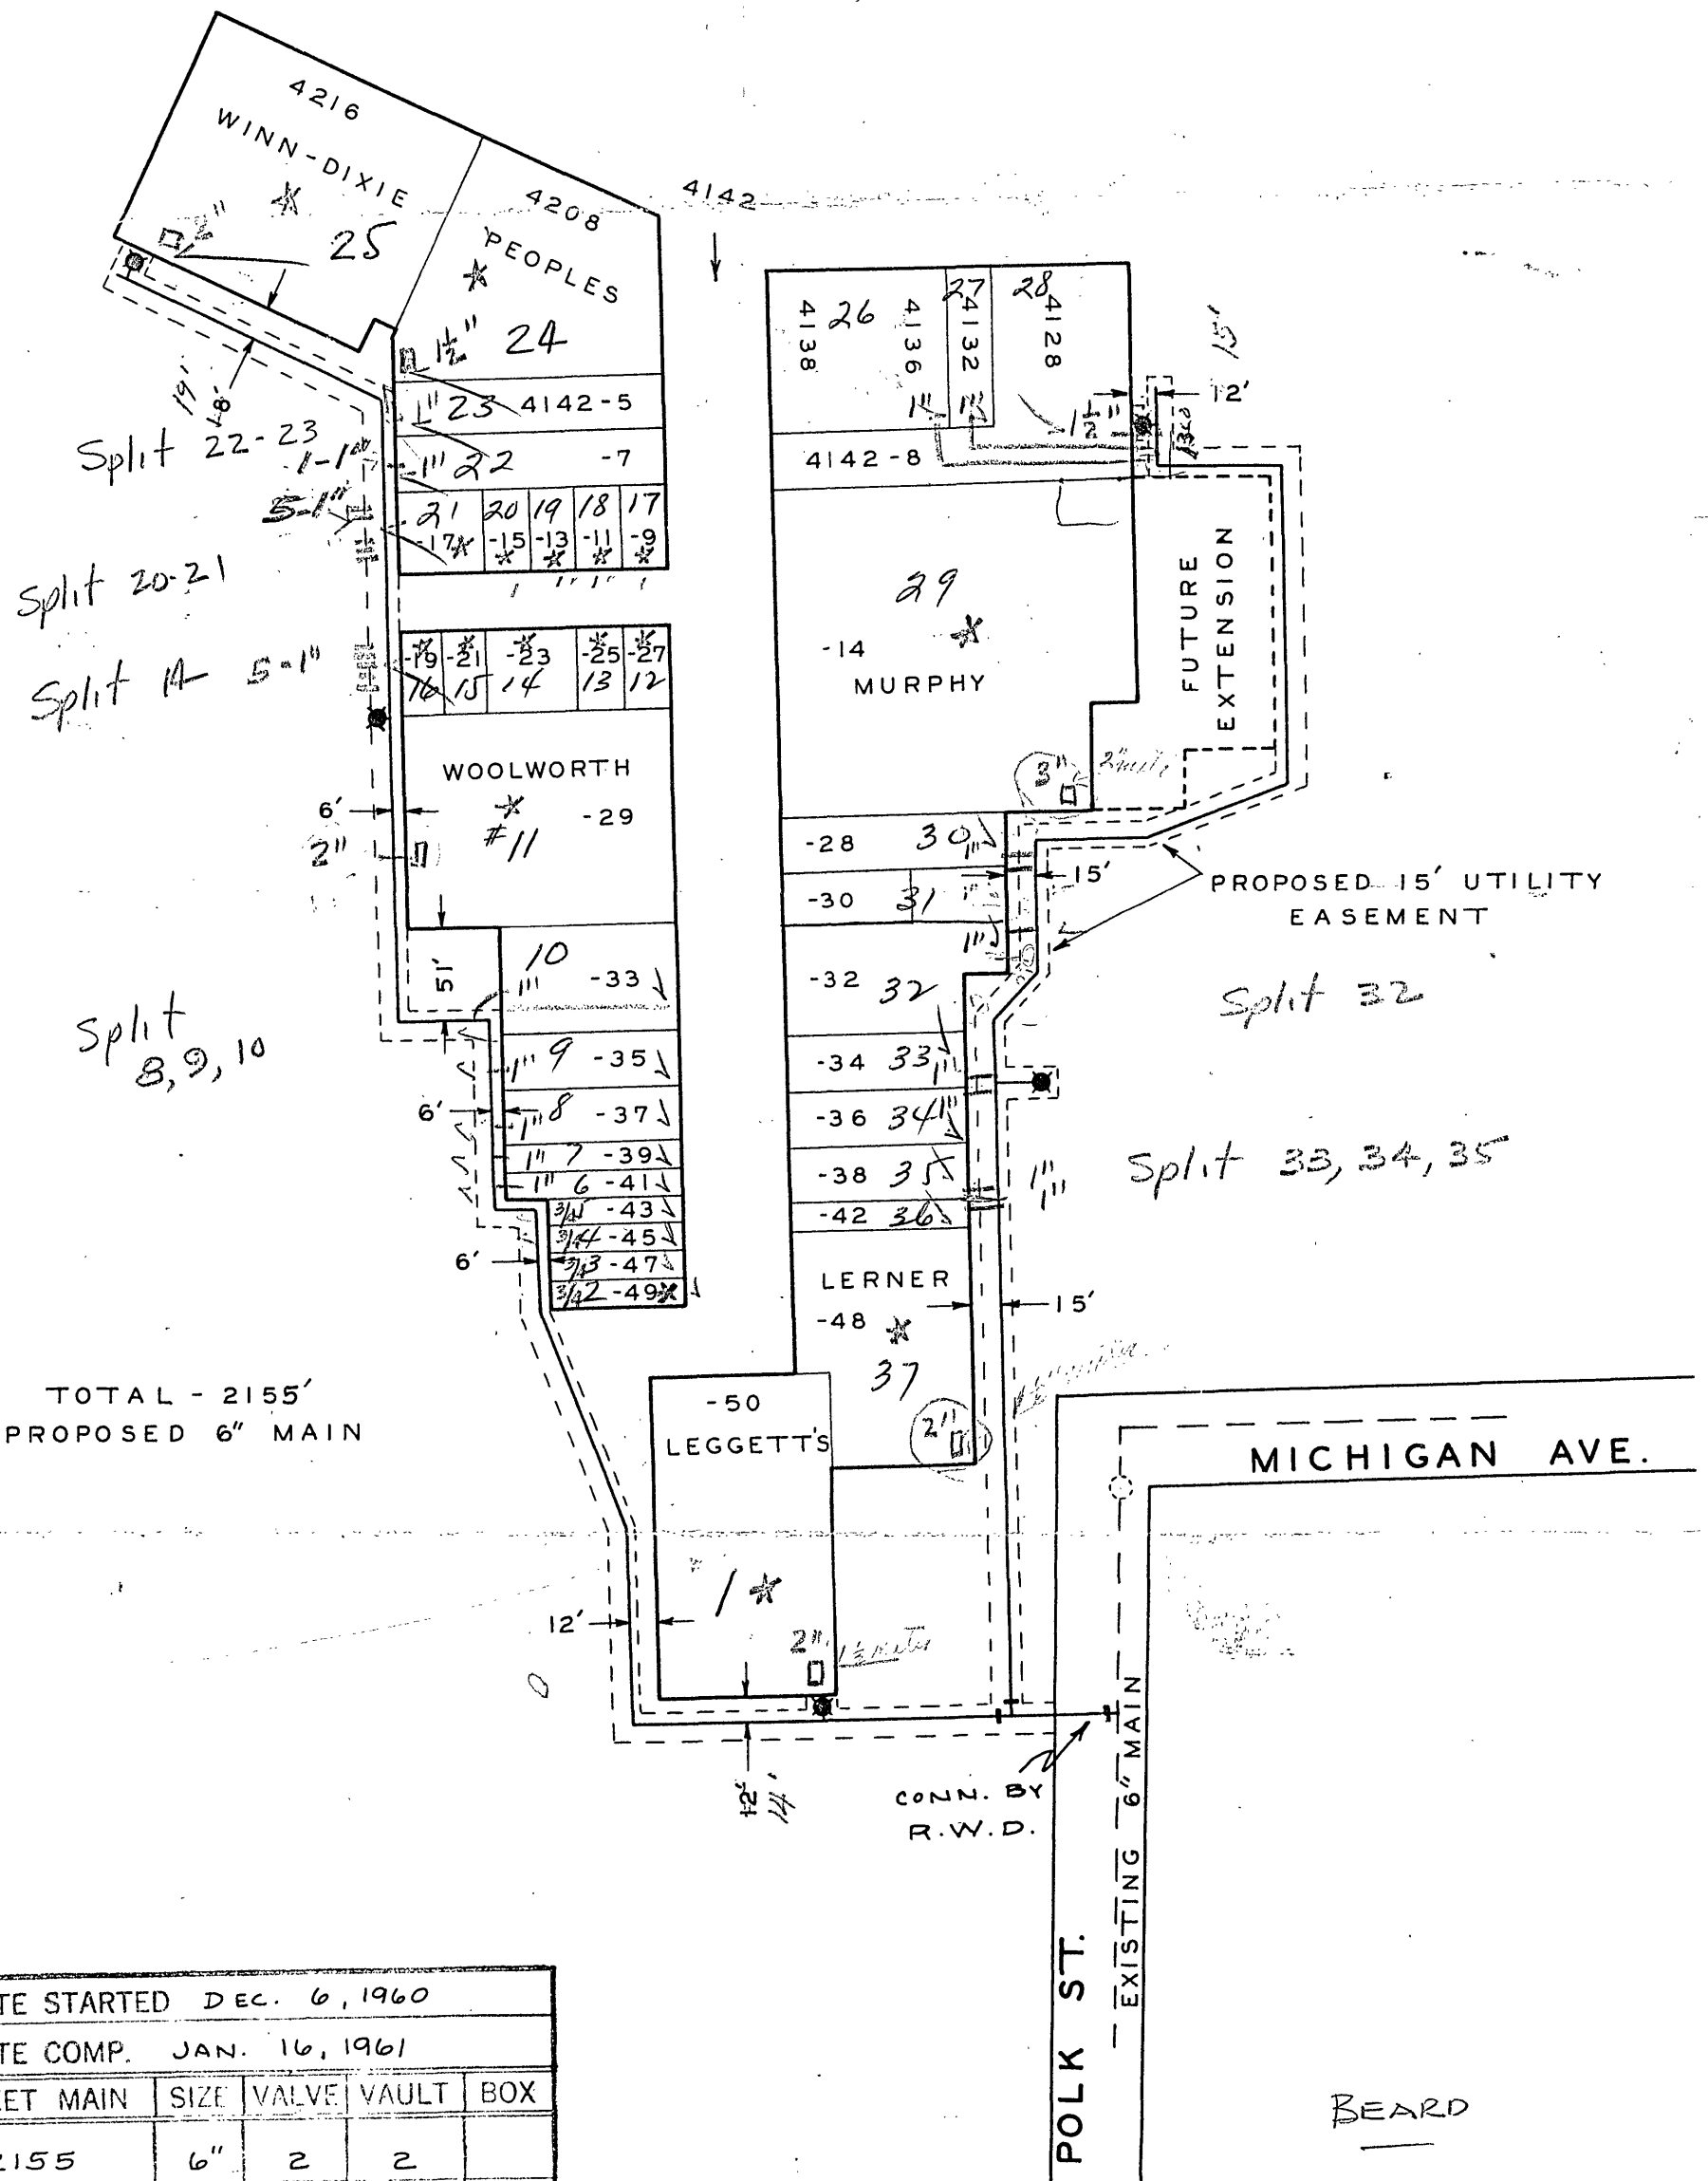

DATE STARTED DEC. 6, 1960				
DATE COMP. JAN. 16, 1961				
FEET MAIN	SIZE	VALVE	VAULT	BOX
2155	6"	2	2	
F. H. COMP.				
F. H. STUB ONLY	5	6"	5	5
SERV. INS. BY:				
MAINS INS. BY: A.J. CONNER				
NO. 3/4" SERV. INS. NONE				
CITY OR CO. CITY				
DEPT. INSP. D.T. MAXEY				

WATER DEPARTMENT
CITY OF ROANOKE, VA.
ROANOKE-SALEM SHOPPING CENTER
SCALE - 1" = 100'
DRAWN BY N.H.C. OCT. 17, 1960