
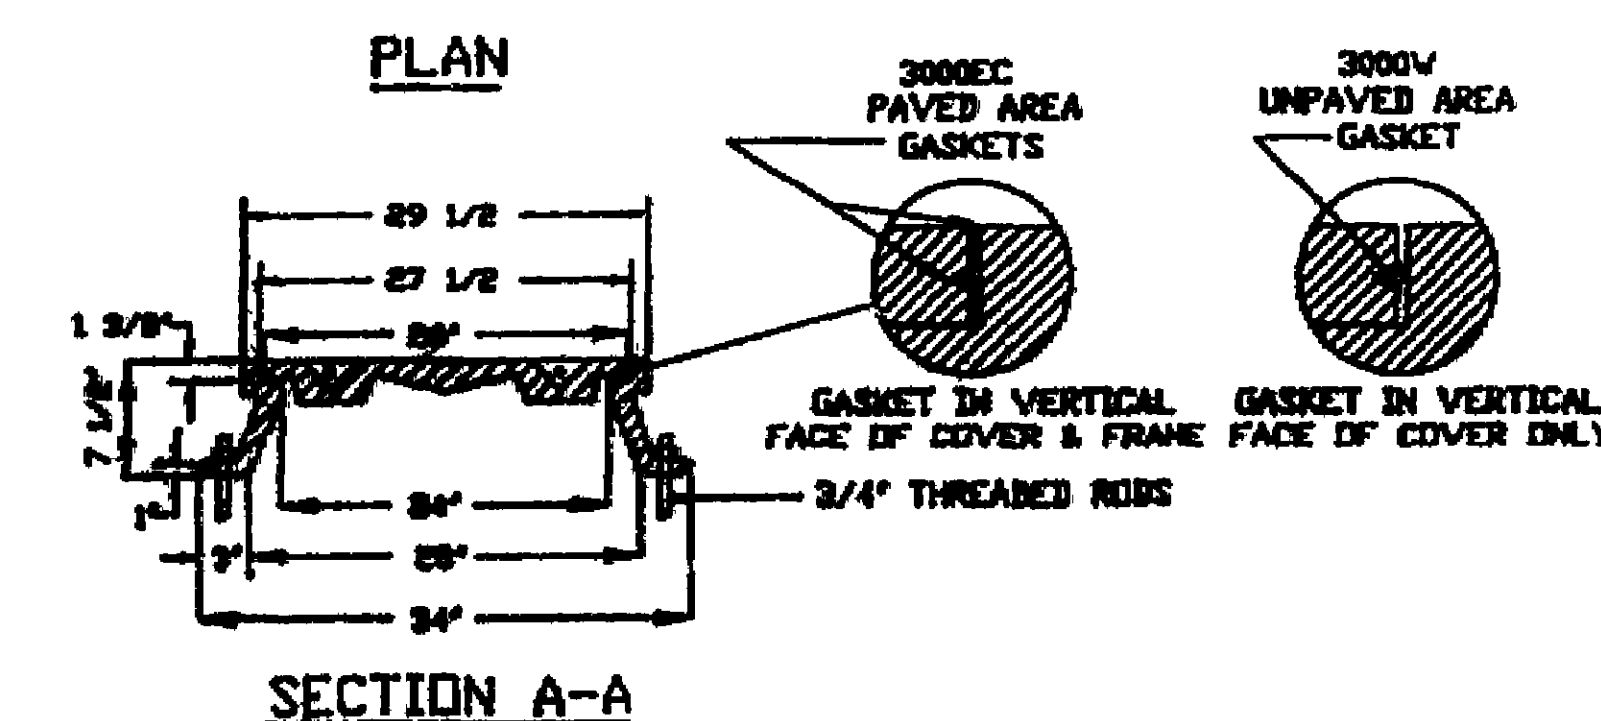


ROANOKE COUNTY
ROANOKE, VIRGINIA

SPECIFICATIONS AND
CONSTRUCTION STANDARDS

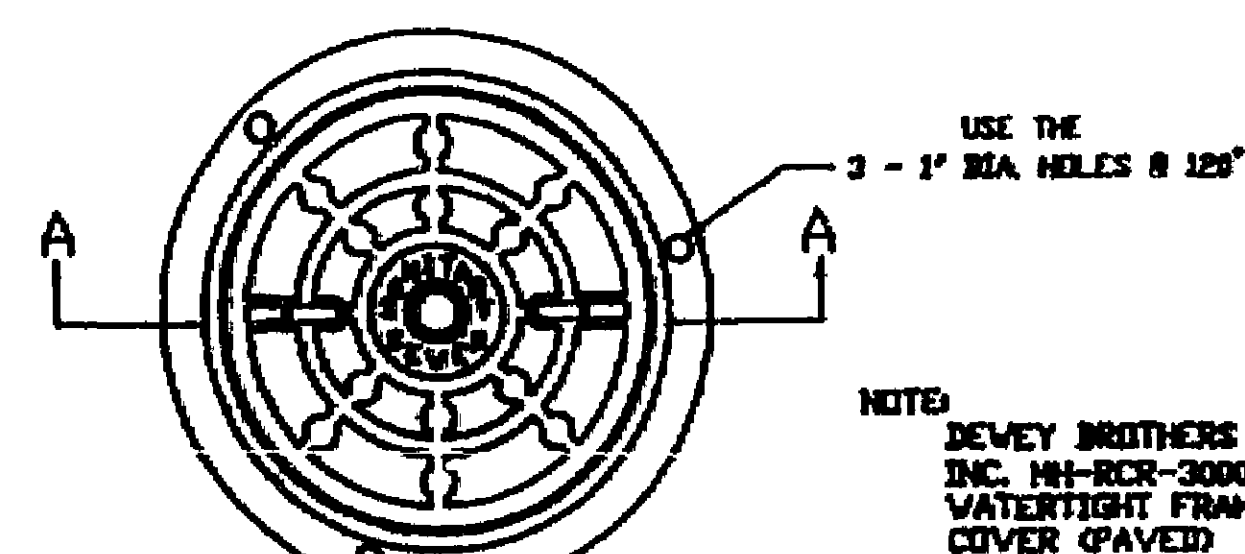

WATERTIGHT MANHOLE FRAME AND COVER

PAVED 3000EC (AROVED)
UNPAVED 3000V
NON-WATERTIGHT 3000 AREAS NOT SUBJECT TO FLOODING



REVISIONS	NO.	DATE
ORIGINAL	01/01/92	

MANHOLE FRAME & COVER

DRAWING	DD-04
PAGE	41

ROANOKE COUNTY
ROANOKE, VIRGINIA

SPECIFICATIONS AND
CONSTRUCTION STANDARDS

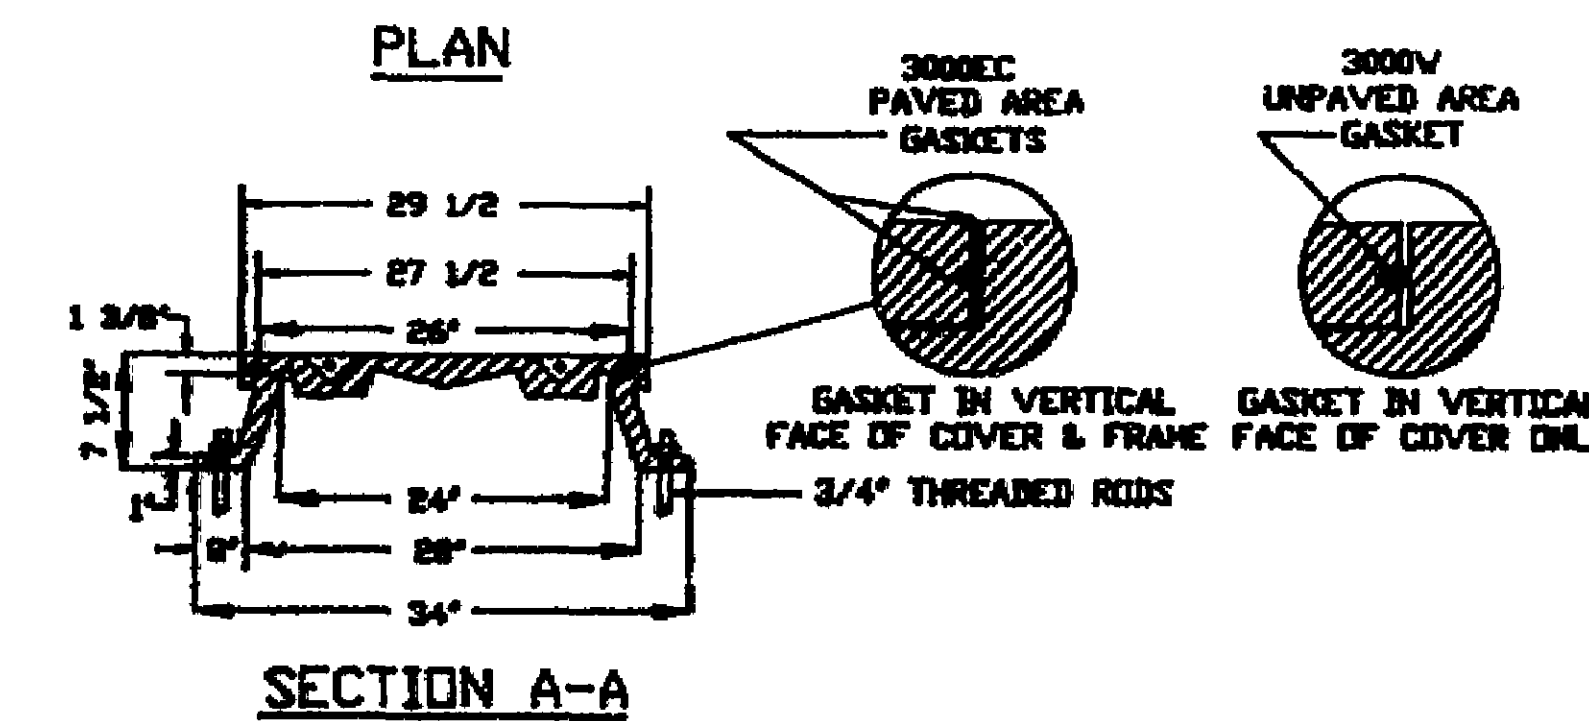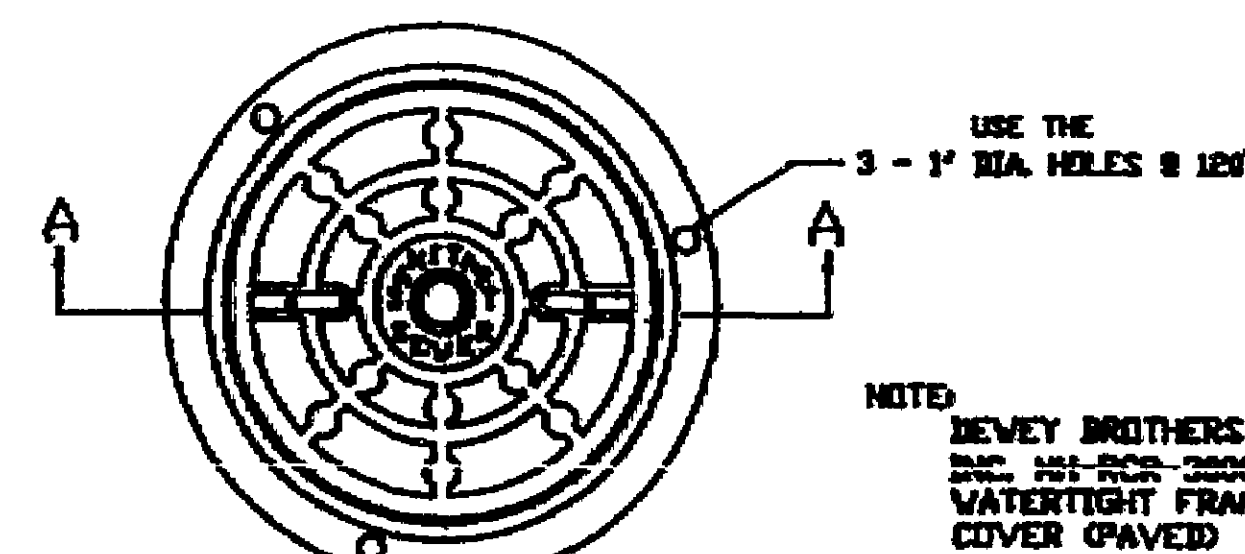

WATERTIGHT MANHOLE FRAME AND COVER

PAVED 3000EC (AROVED)
UNPAVED 3000V
NON-WATERTIGHT 3000 AREAS NOT SUBJECT TO FLOODING


REVISIONS	NO.	DATE
ORIGINAL	01/01/92	

MANHOLE FRAME & COVER

DRAWING	DD-04
PAGE	41

ROANOKE COUNTY
ROANOKE, VIRGINIA

SPECIFICATIONS AND
CONSTRUCTION STANDARDS

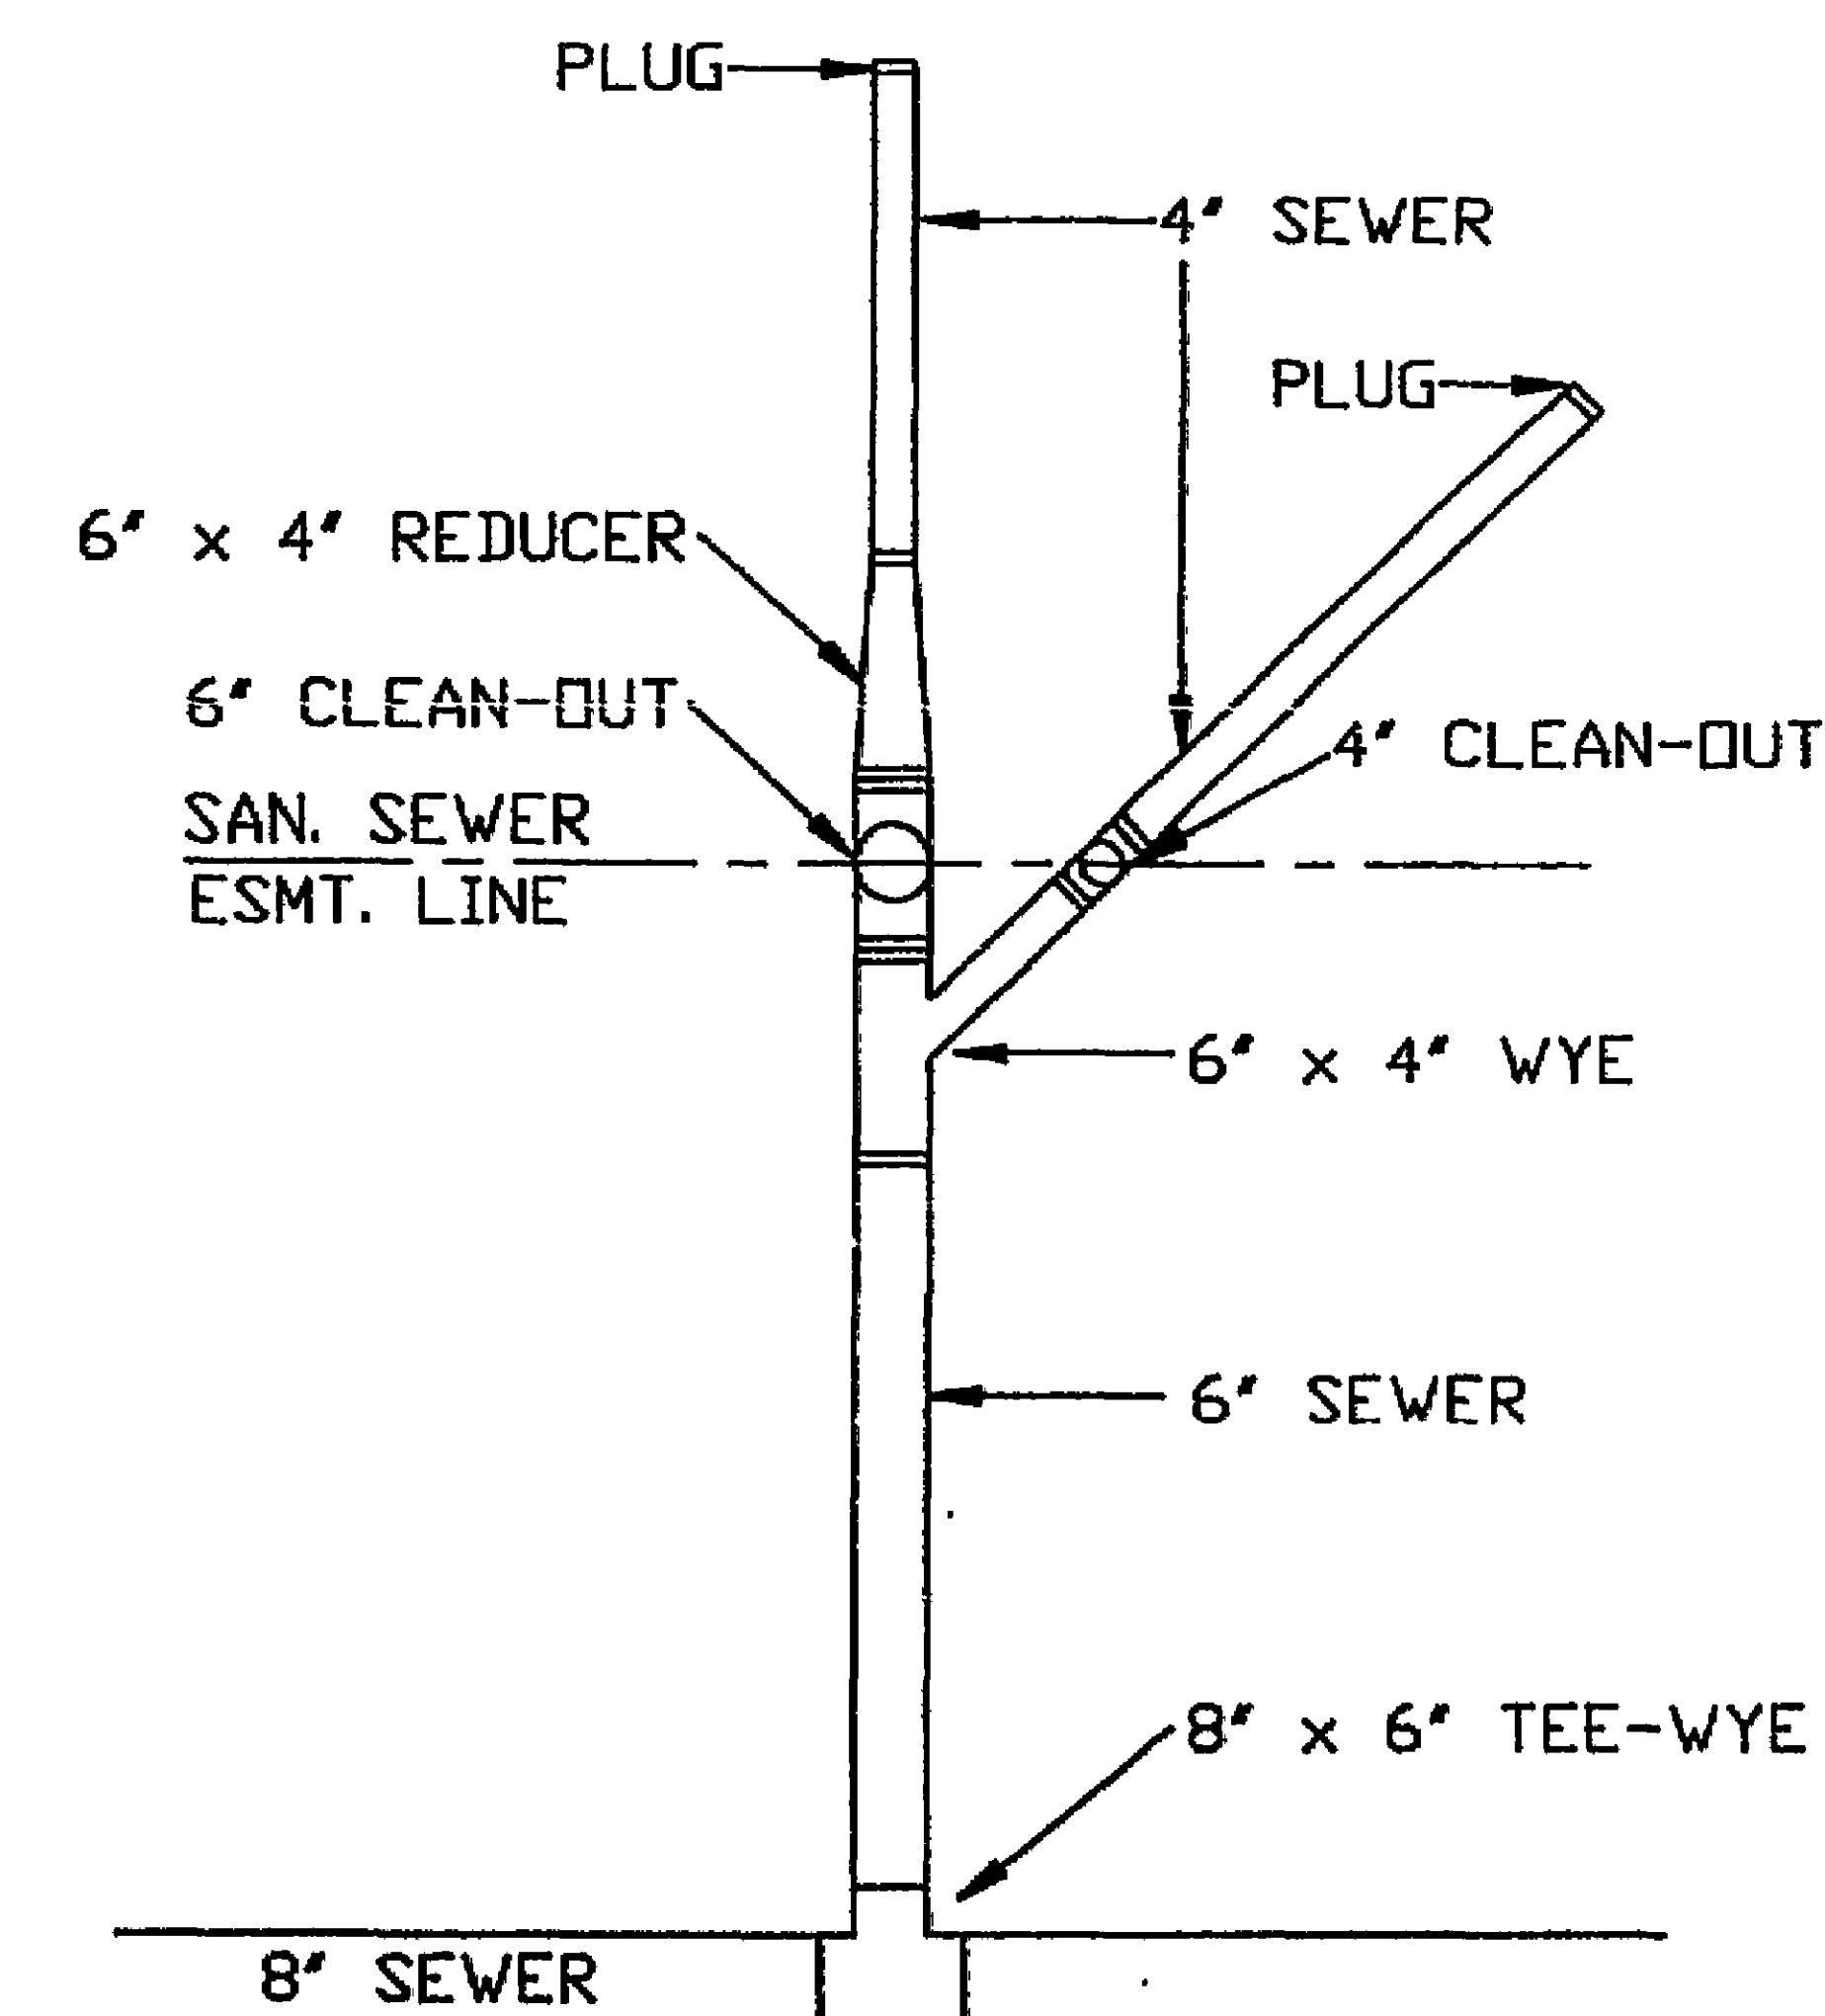

REVISIONS	NO.	DATE
ORIGINAL	10/14/92	

6" x 2-4"
LATERALS

DRAWING	DD-00
PAGE	00

ROANOKE COUNTY
DEPARTMENT OF
PUBLIC FACILITIES
ENGINEERING DIVISION
SANITARY SEWER DETAILS

SCALE: AS SHOWN

ROBERT J. MILLER

DEC. 30, 1992

SC-0286

SHEET 4 OF 4 SHEETS

Keuffel & Esser Company

PLATE 1, PLAN-PROFILE 487004 Made in U.S.A.