



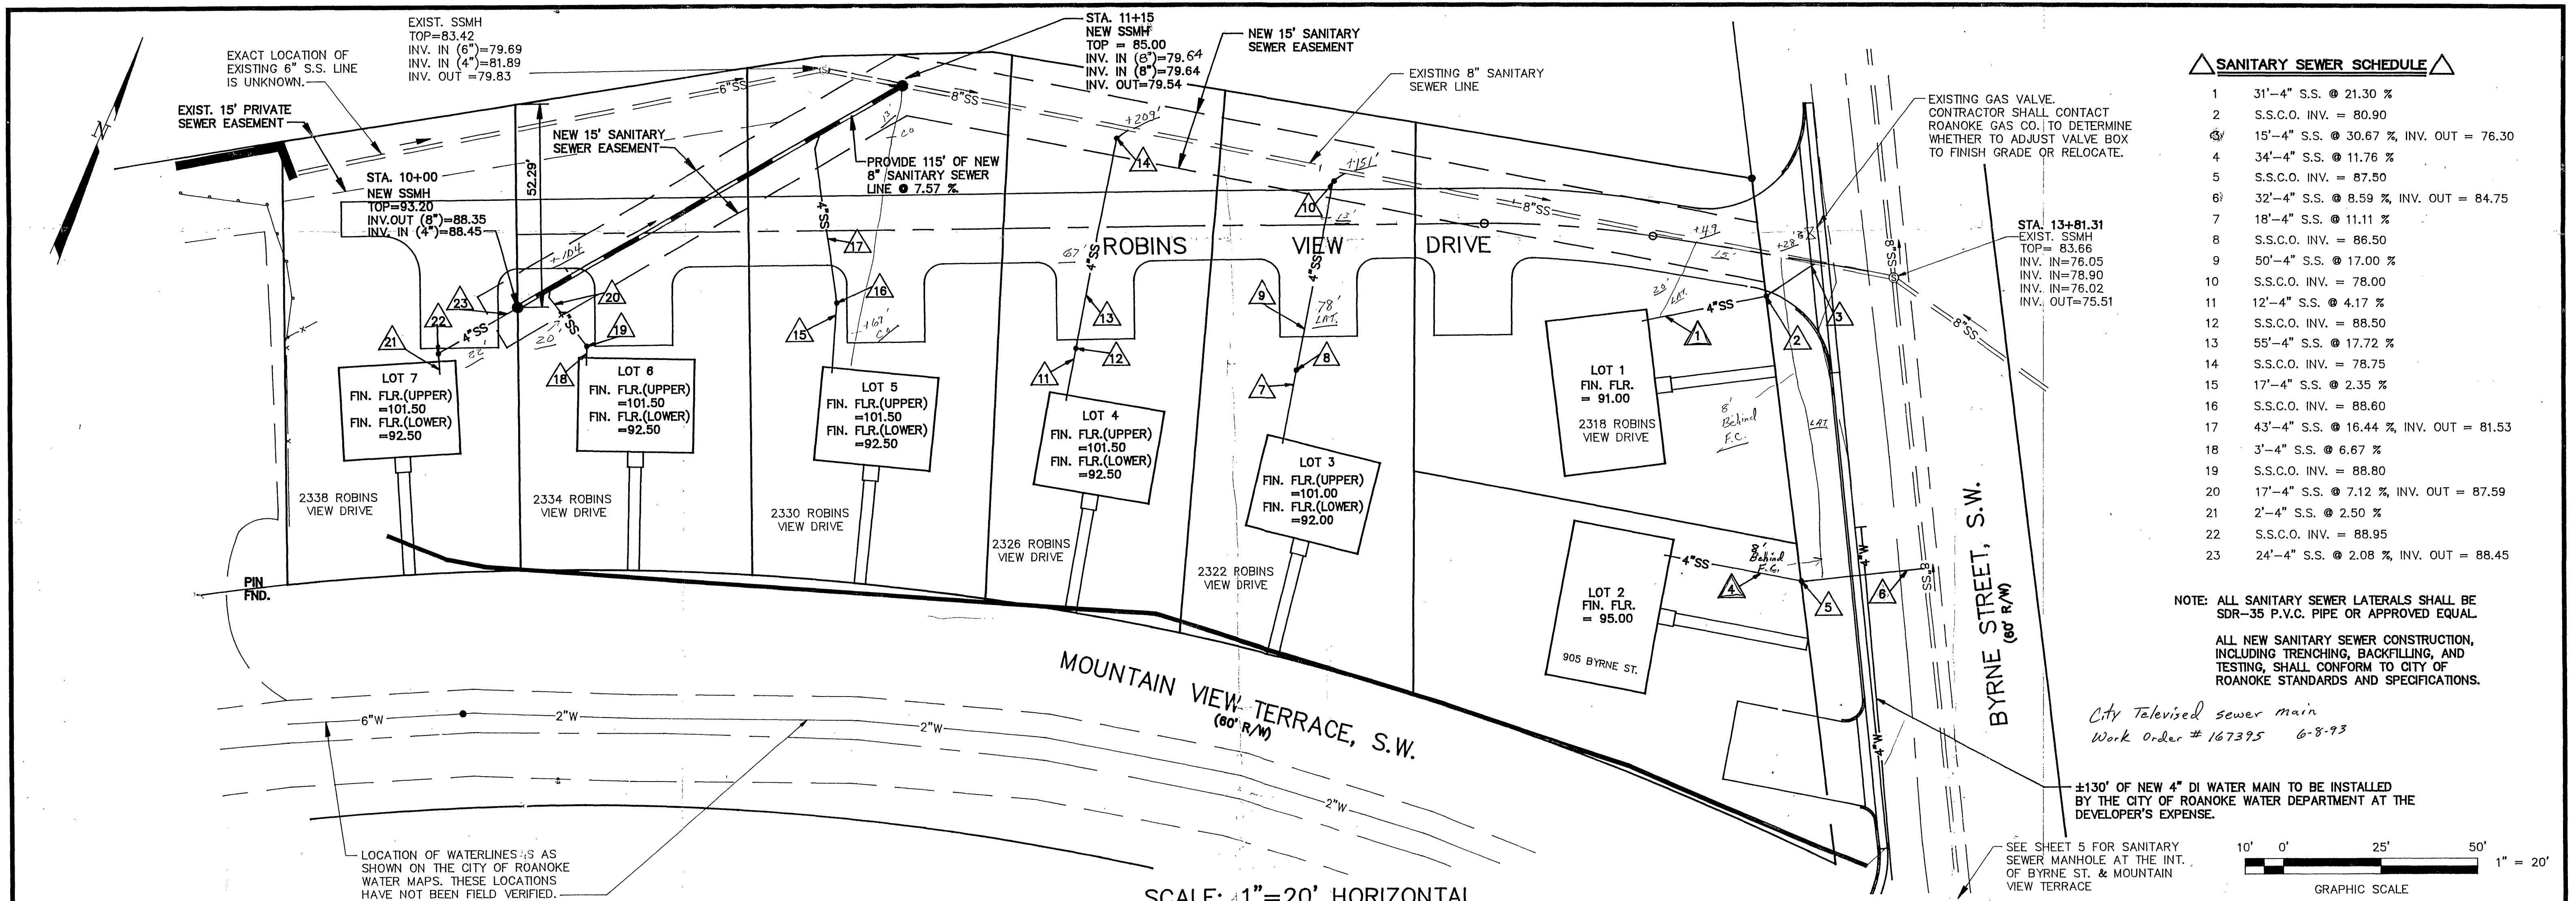

SANITARY SEWER SCHEDULE	
1	31'-4" S.S. @ 21.30 %
2	S.S.C.O. INV. = 80.90
3	15'-4" S.S. @ 30.67 % INV. OUT = 76.30
4	34'-4" S.S. @ 11.76 %
5	S.S.C.O. INV. = 87.50
6	32'-4" S.S. @ 8.59 % INV. OUT = 84.75
7	18'-4" S.S. @ 11.11 %
8	S.S.C.O. INV. = 86.50
9	50'-4" S.S. @ 17.00 %
10	S.S.C.O. INV. = 78.00
11	12'-4" S.S. @ 4.17 %
12	S.S.C.O. INV. = 88.50
13	55'-4" S.S. @ 17.72 %
14	S.S.C.O. INV. = 78.75
15	17'-4" S.S. @ 2.35 %
16	S.S.C.O. INV. = 88.60
17	43'-4" S.S. @ 16.44 % INV. OUT = 81.53
18	3'-4" S.S. @ 6.67 %
19	S.S.C.O. INV. = 88.80
20	17'-4" S.S. @ 7.12 % INV. OUT = 87.59
21	2'-4" S.S. @ 2.50 %
22	S.S.C.O. INV. = 88.95
23	24'-4" S.S. @ 2.08 % INV. OUT = 88.45

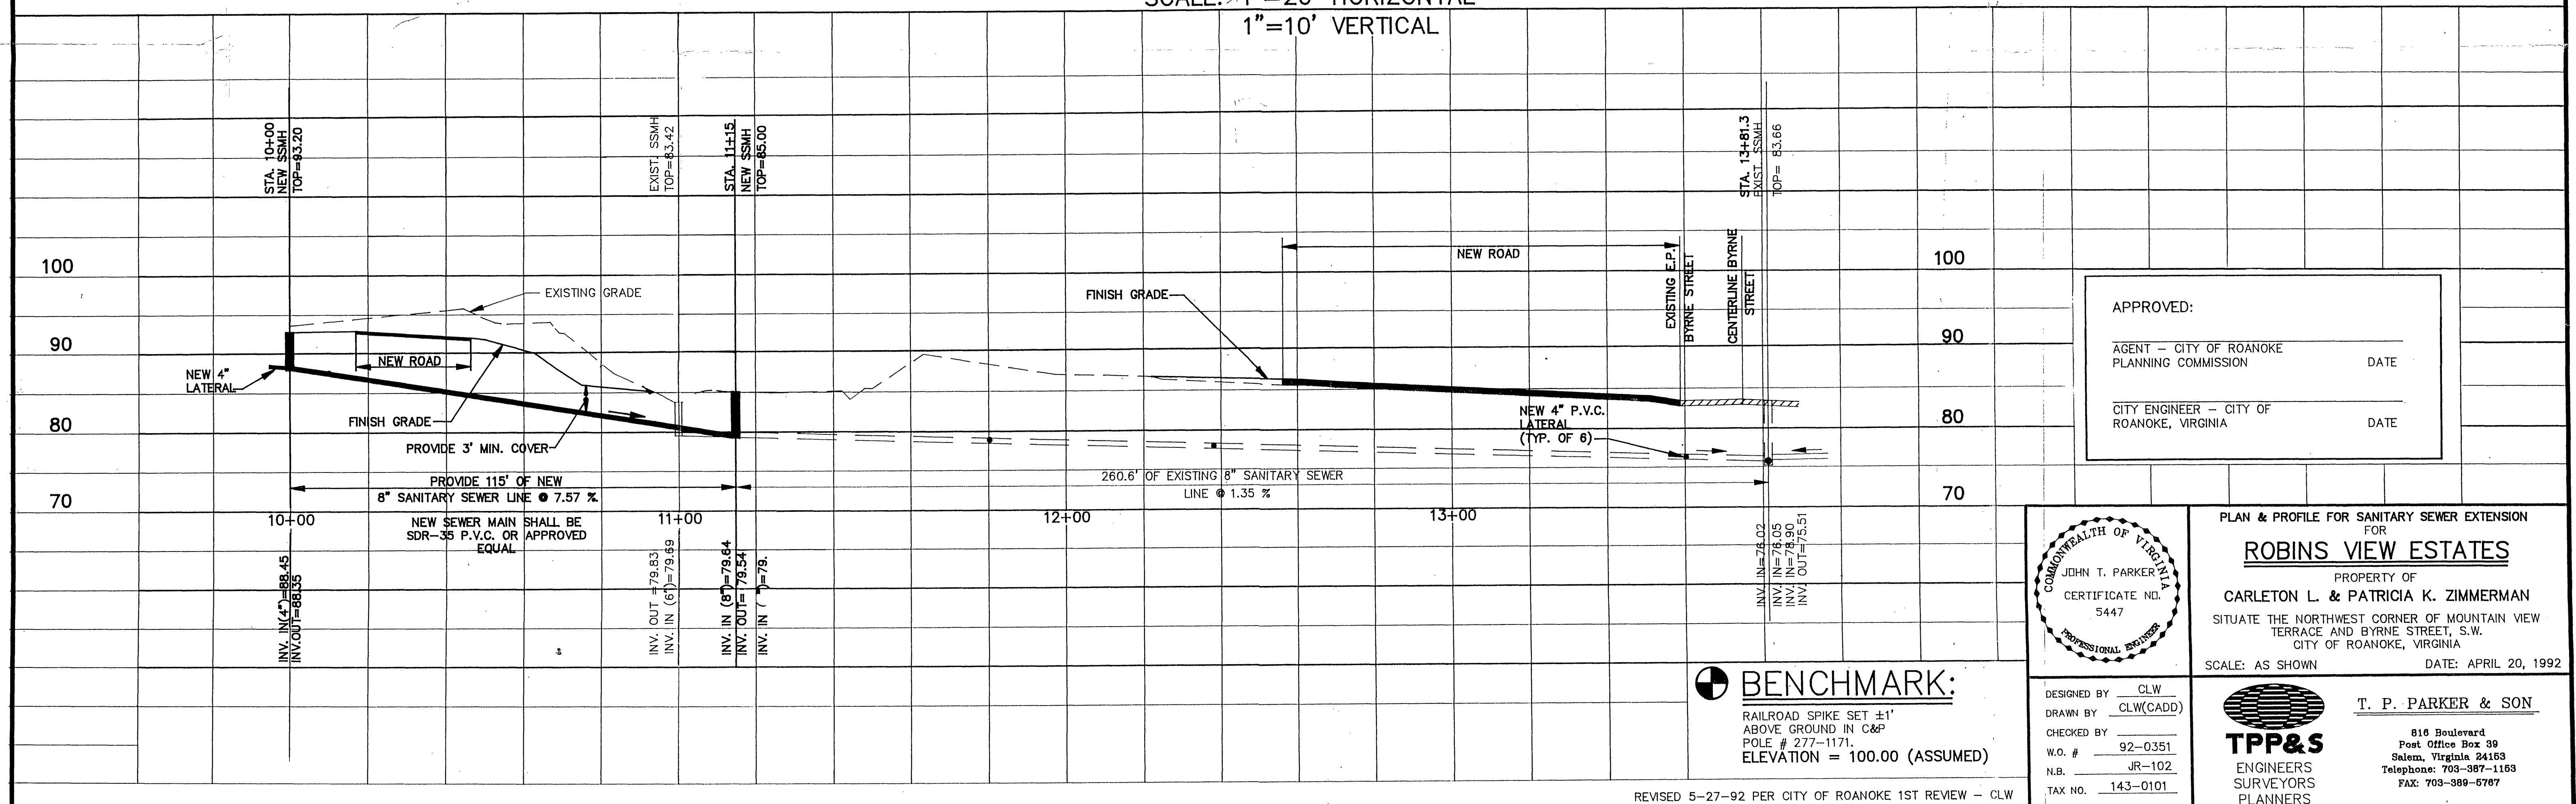

REVISED 5-27-92 PER CITY OF ROANOKE 1ST REVIEW - CLW