

W. R. Ruston
MGR. ROANOKE WATER DEPT

J. R. Hildebrand
AGENT FOR ROANOKE PLANNING COMM.

H. Clive Broyles
CITY ENGINEER OF ROANOKE


W. F. Strain
DIRECTOR OF PUBLIC WORKS

1/9/56
DATE

Jan. 9, 1956
DATE

1/9/56
DATE

1/9/56
DATE

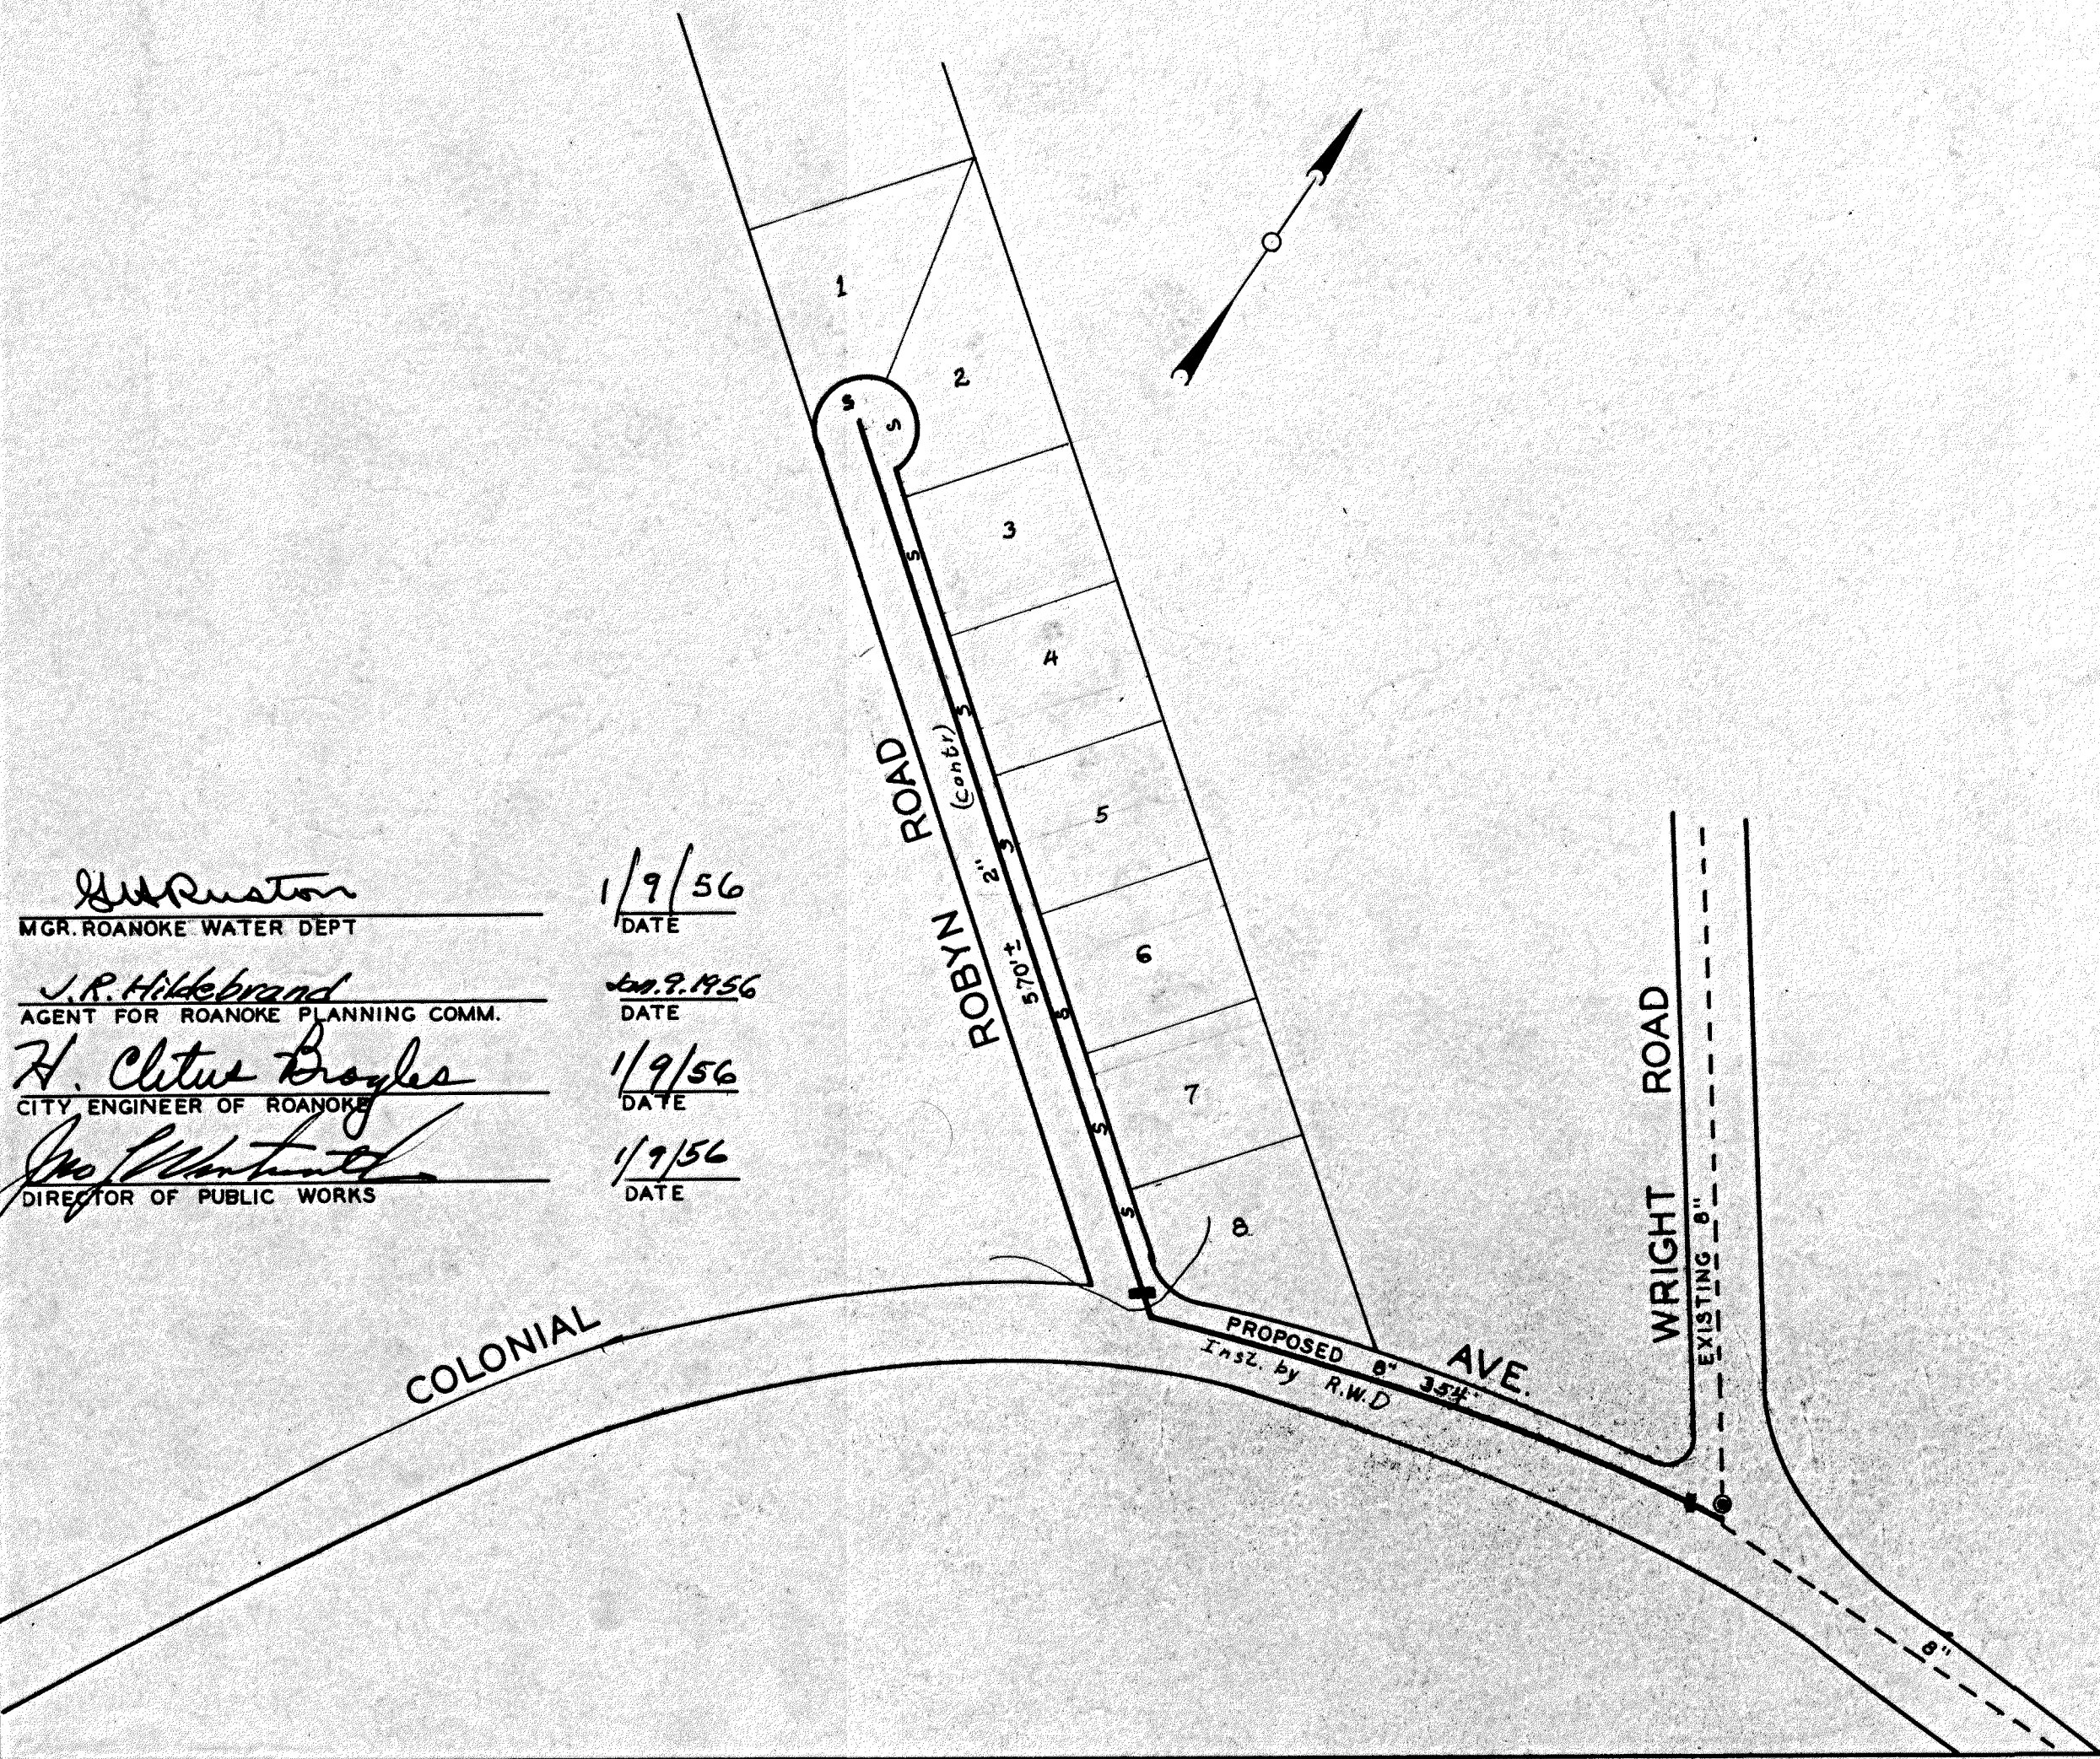

DATE COMP.	5-28-56
MAINS INS. BY	
SERV. INS. BY	R.J. Conner
NO. SERV. INS.	8
CITY OR CO.	Colonial Br. County Roanoke Va. City
DEPT. INSP.	B.R.H.

WATER DEPARTMENT
CITY OF ROANOKE VA.
ROBYN ROAD
W.F. STRAIN
SCALE-1"=100'
DRAWN BY E.L.A. JANUARY, 6, 1956
On Dist. Map. 56-1