



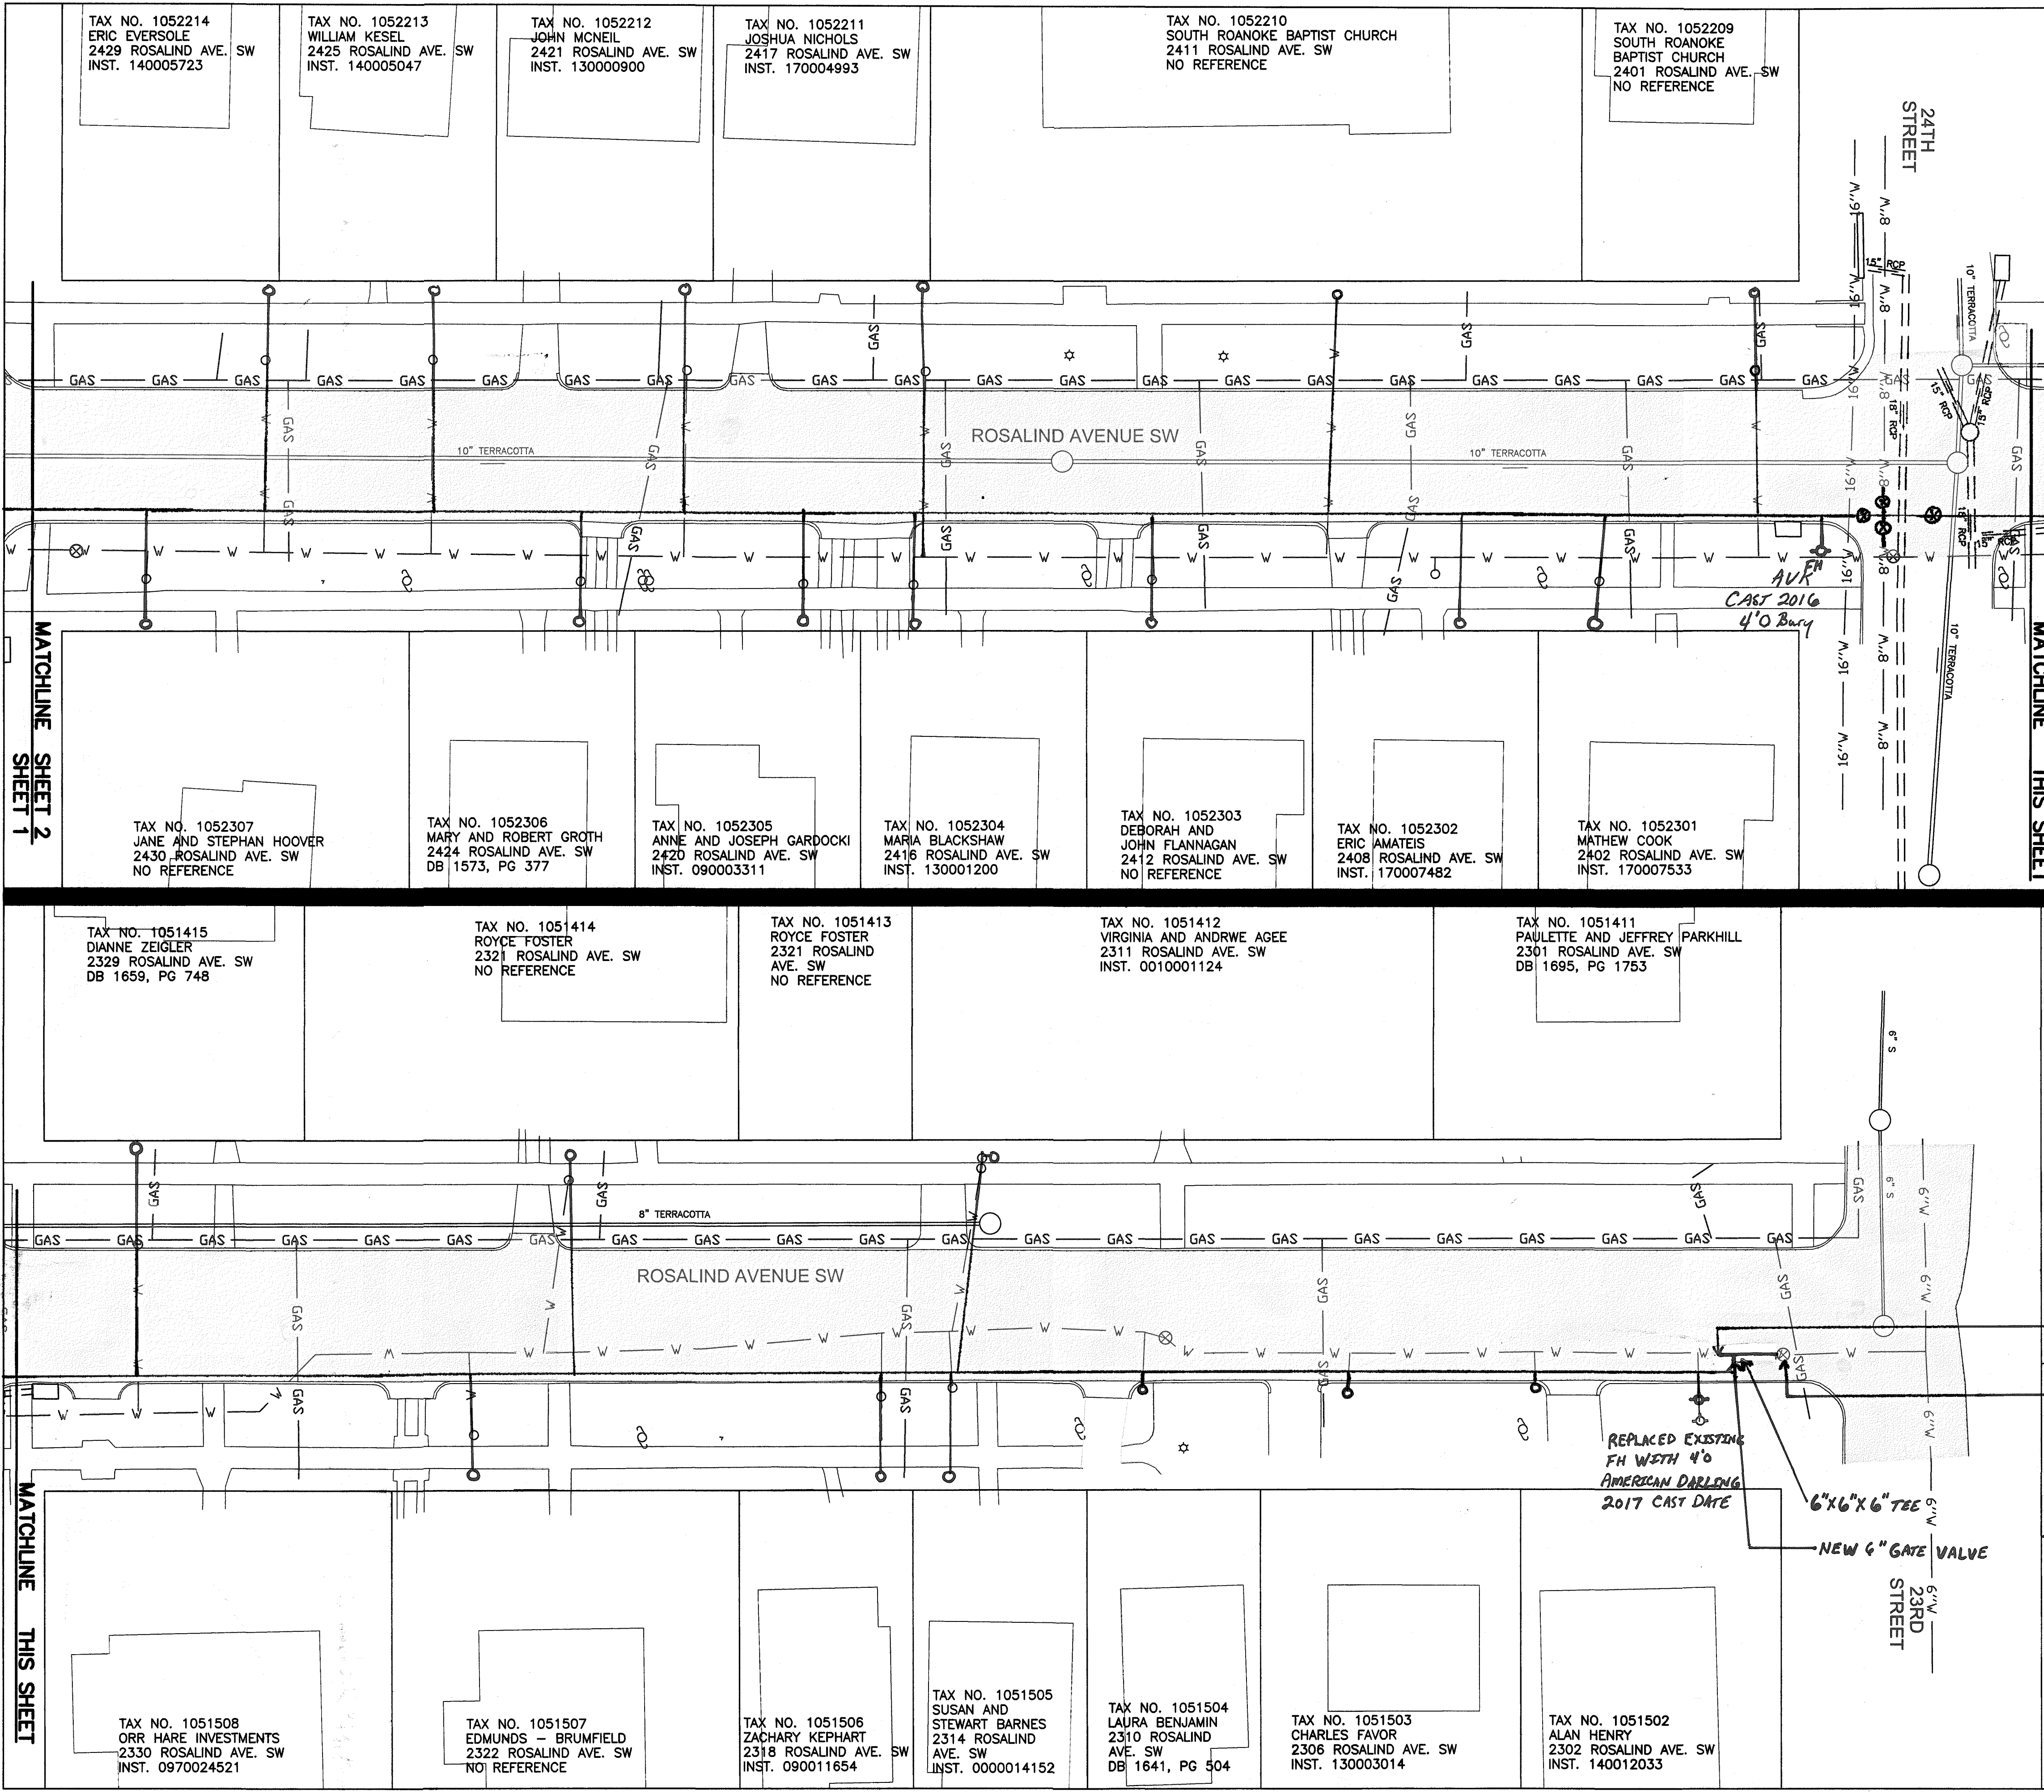

LEGEND (EXISTING)	
WATER	STORM
GATE VALVE	DROP INLET
AIR RELEASE	LARGE CURB INLET
BLOW-OFF	SMALL CURB INLET
SINGLE METER BOX	MANHOLE
DOUBLE METER BOX	
FIRE HYDRANT	
SEWER	OTHER
MANHOLE	POWER POLE
CLEAN OUT	POWER POLE WITH GUY WIRE
GAS VALVE	LAMP POST
UTILITY PEDESTAL	TRAFFIC POLE
MAILBOX	SIGN

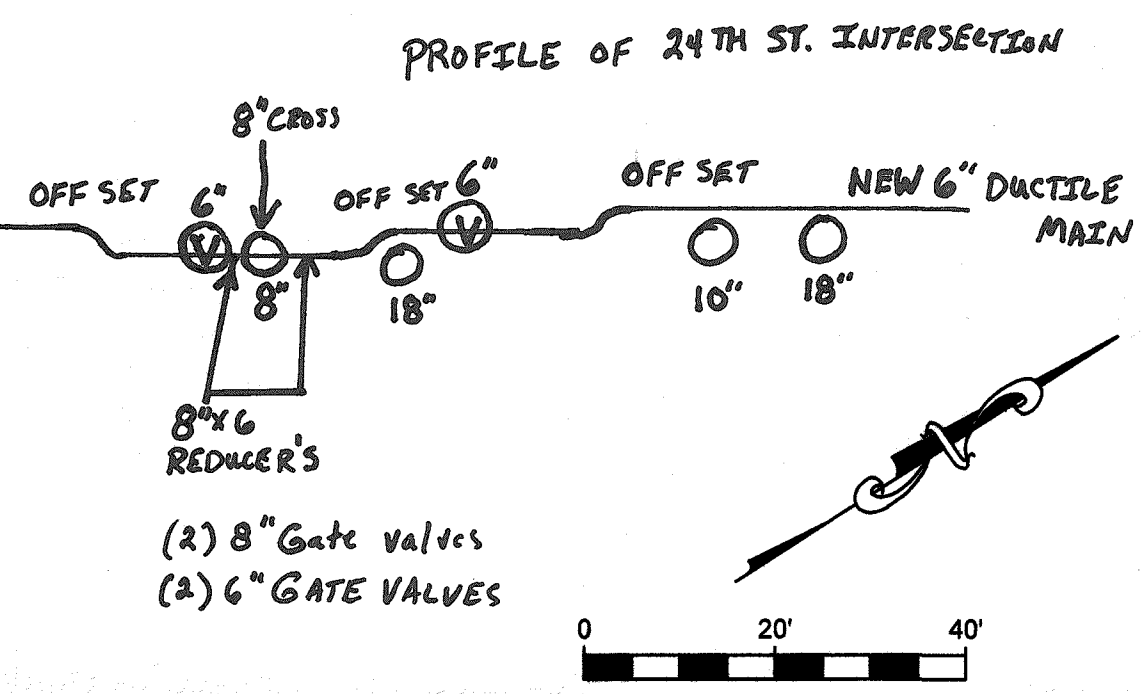

2" GATE VALVE (SQUARE NUT) WAS USED TO KEEP OLD MAIN IN SERVICE NOW HAS 2" PLUG INSTALLED TURNED OFF AND COVERED

EXISTING 6" VALVE

(TOP VIEW AT 2302)

EXISTING MAIN

NEW 6" DUCTILE MAIN

2" GATE VALVE

EXISTING 6" VALVE

6" GATE VALVE (NEW)

6"x6"x6" TEE

NEW 6" GATE VALVE

REPLACED EXISTING FH WITH 4"6 AMERICAN DARLING 2017 CAST DATE

23RD STREET

TAX NO. 1050901
WINTER WREN HODGES
301 23RD ST. SW
INST. 100000178
MAP BOOK 1, PG 2318 (PARCEL A)

TAX NO. 1050001
CHERRY HILL, PHASE II
CONDOMINIUMS
MAP BOOK 1, PG 2318

WESTERN VIRGINIA
WATER AUTHORITY
ENGINEERING SERVICES
601 S JEFFERSON ST, SUITE 300
ROANOKE, VA 24011
540-853-5700

ROSAIND AVE (23RD ST - 27TH ST)
WATER MAIN REPLACEMENTS

BASEMAP

By	
Date	
Description	
Rev	
Designed:	
Drawn: DRJ	
Checked:	
Approved:	
Date: MAY 2018	
Project: WCIP-006	
2	
Sheet 2 of 2	