






IVY PARK DRIVE - WATERLINE PROFILE

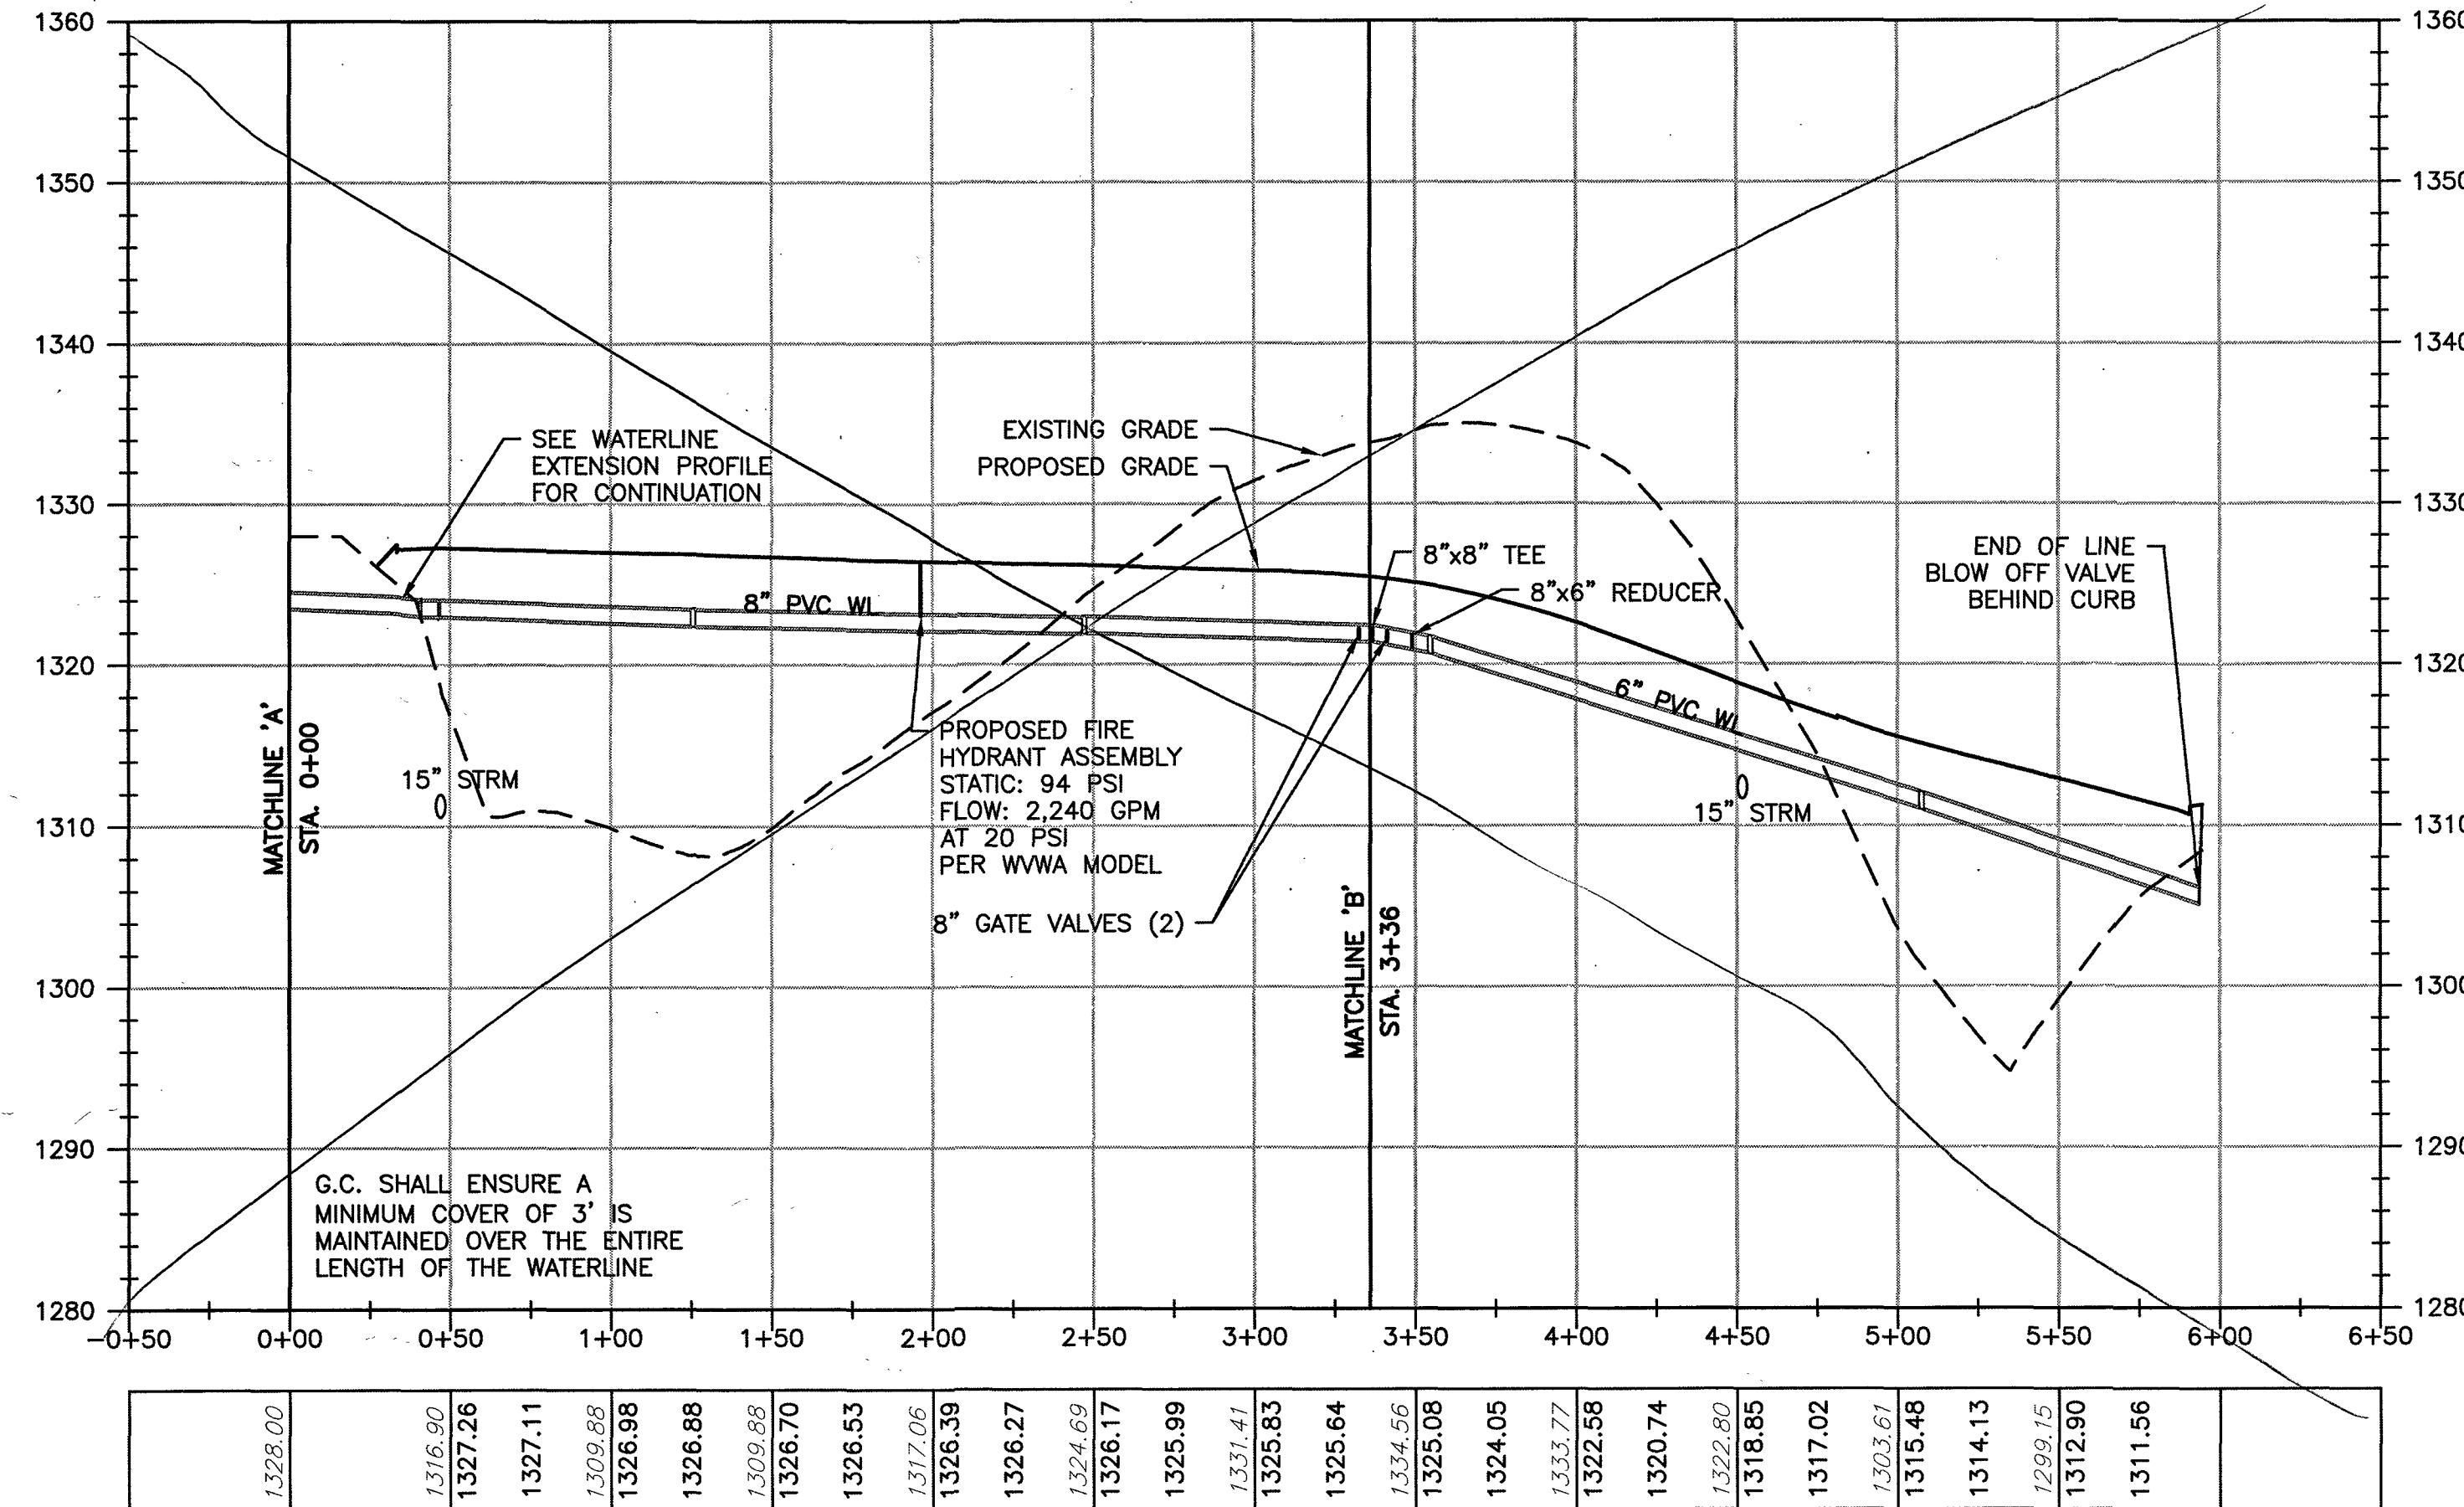

RIDGELINE COURT WATERLINE PROFILE

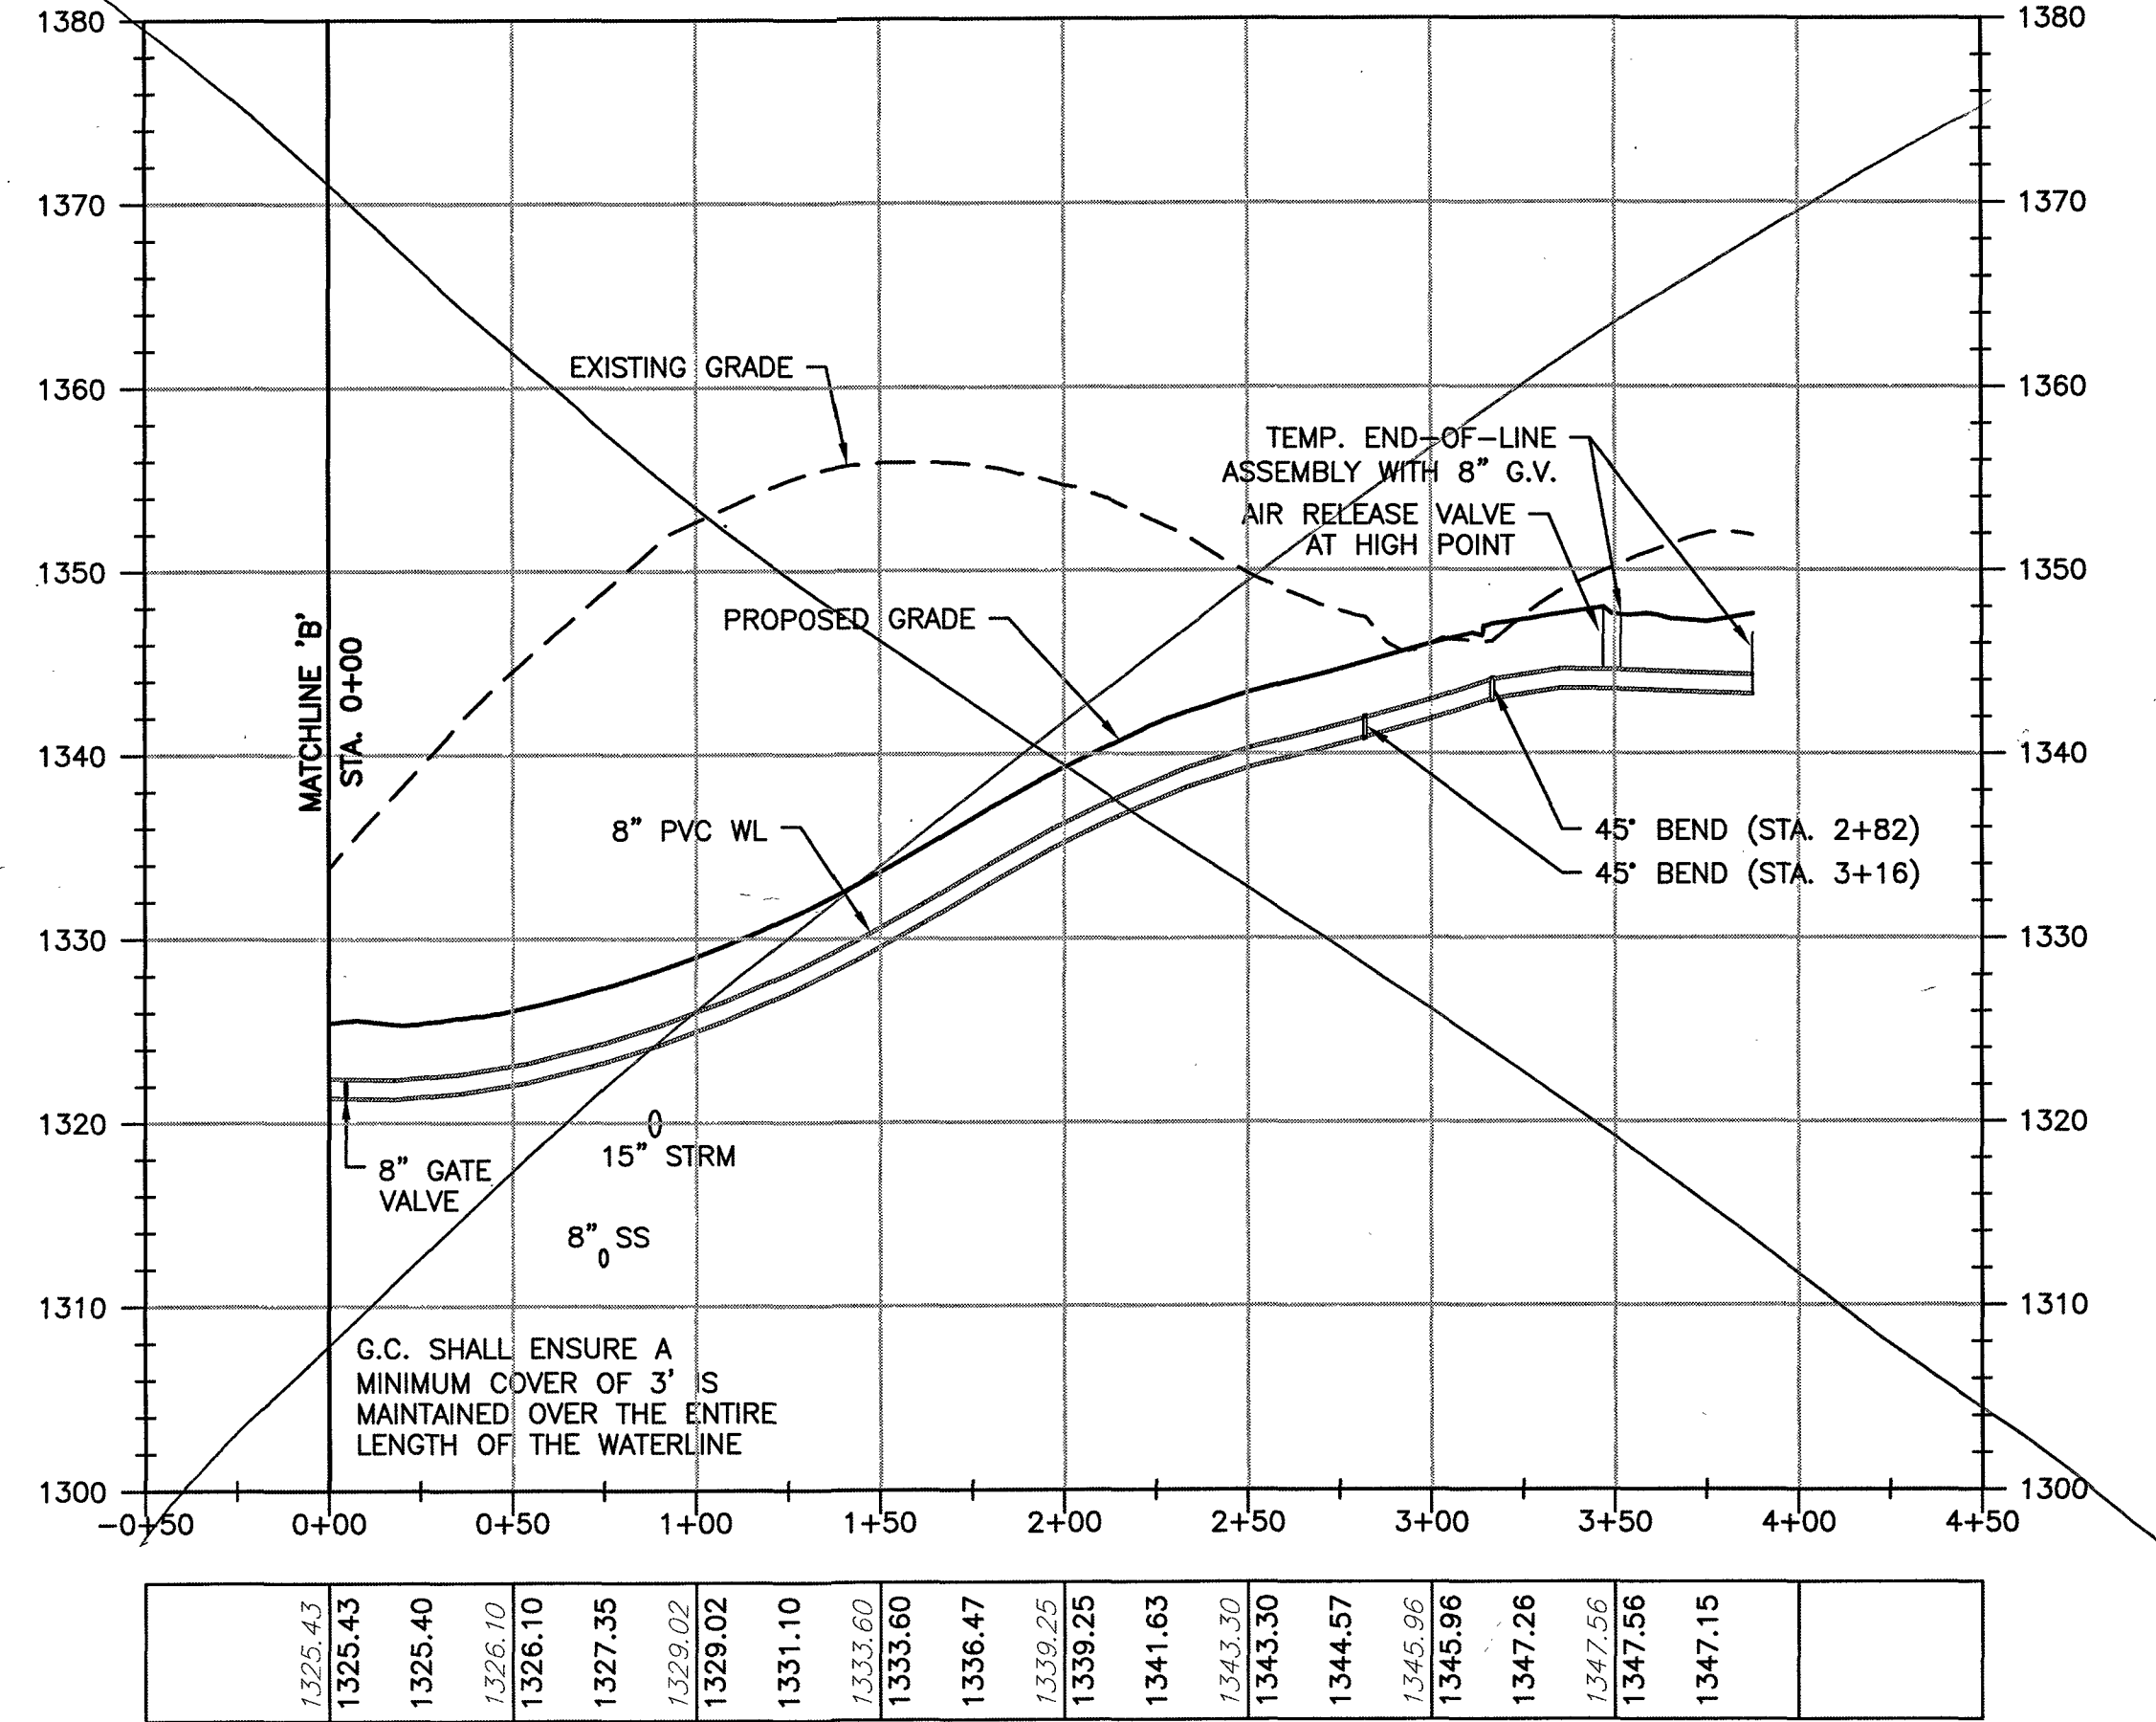

WATERLINE EXTENSION PROFILE

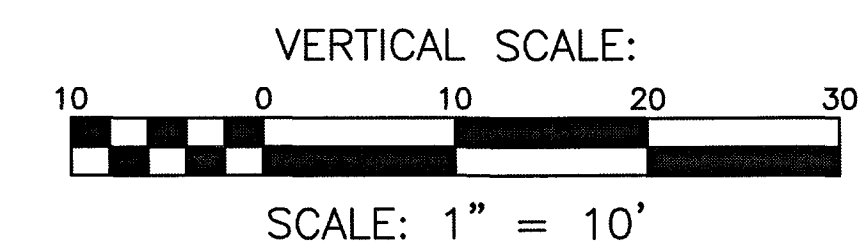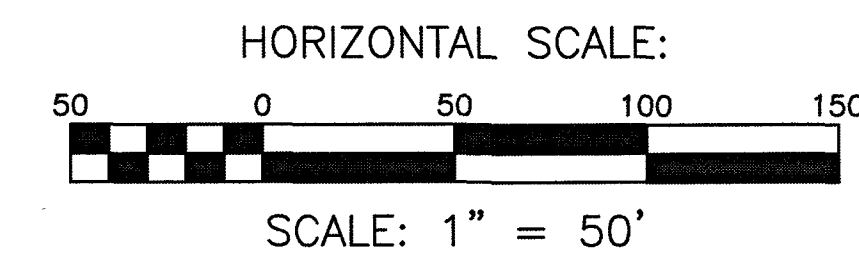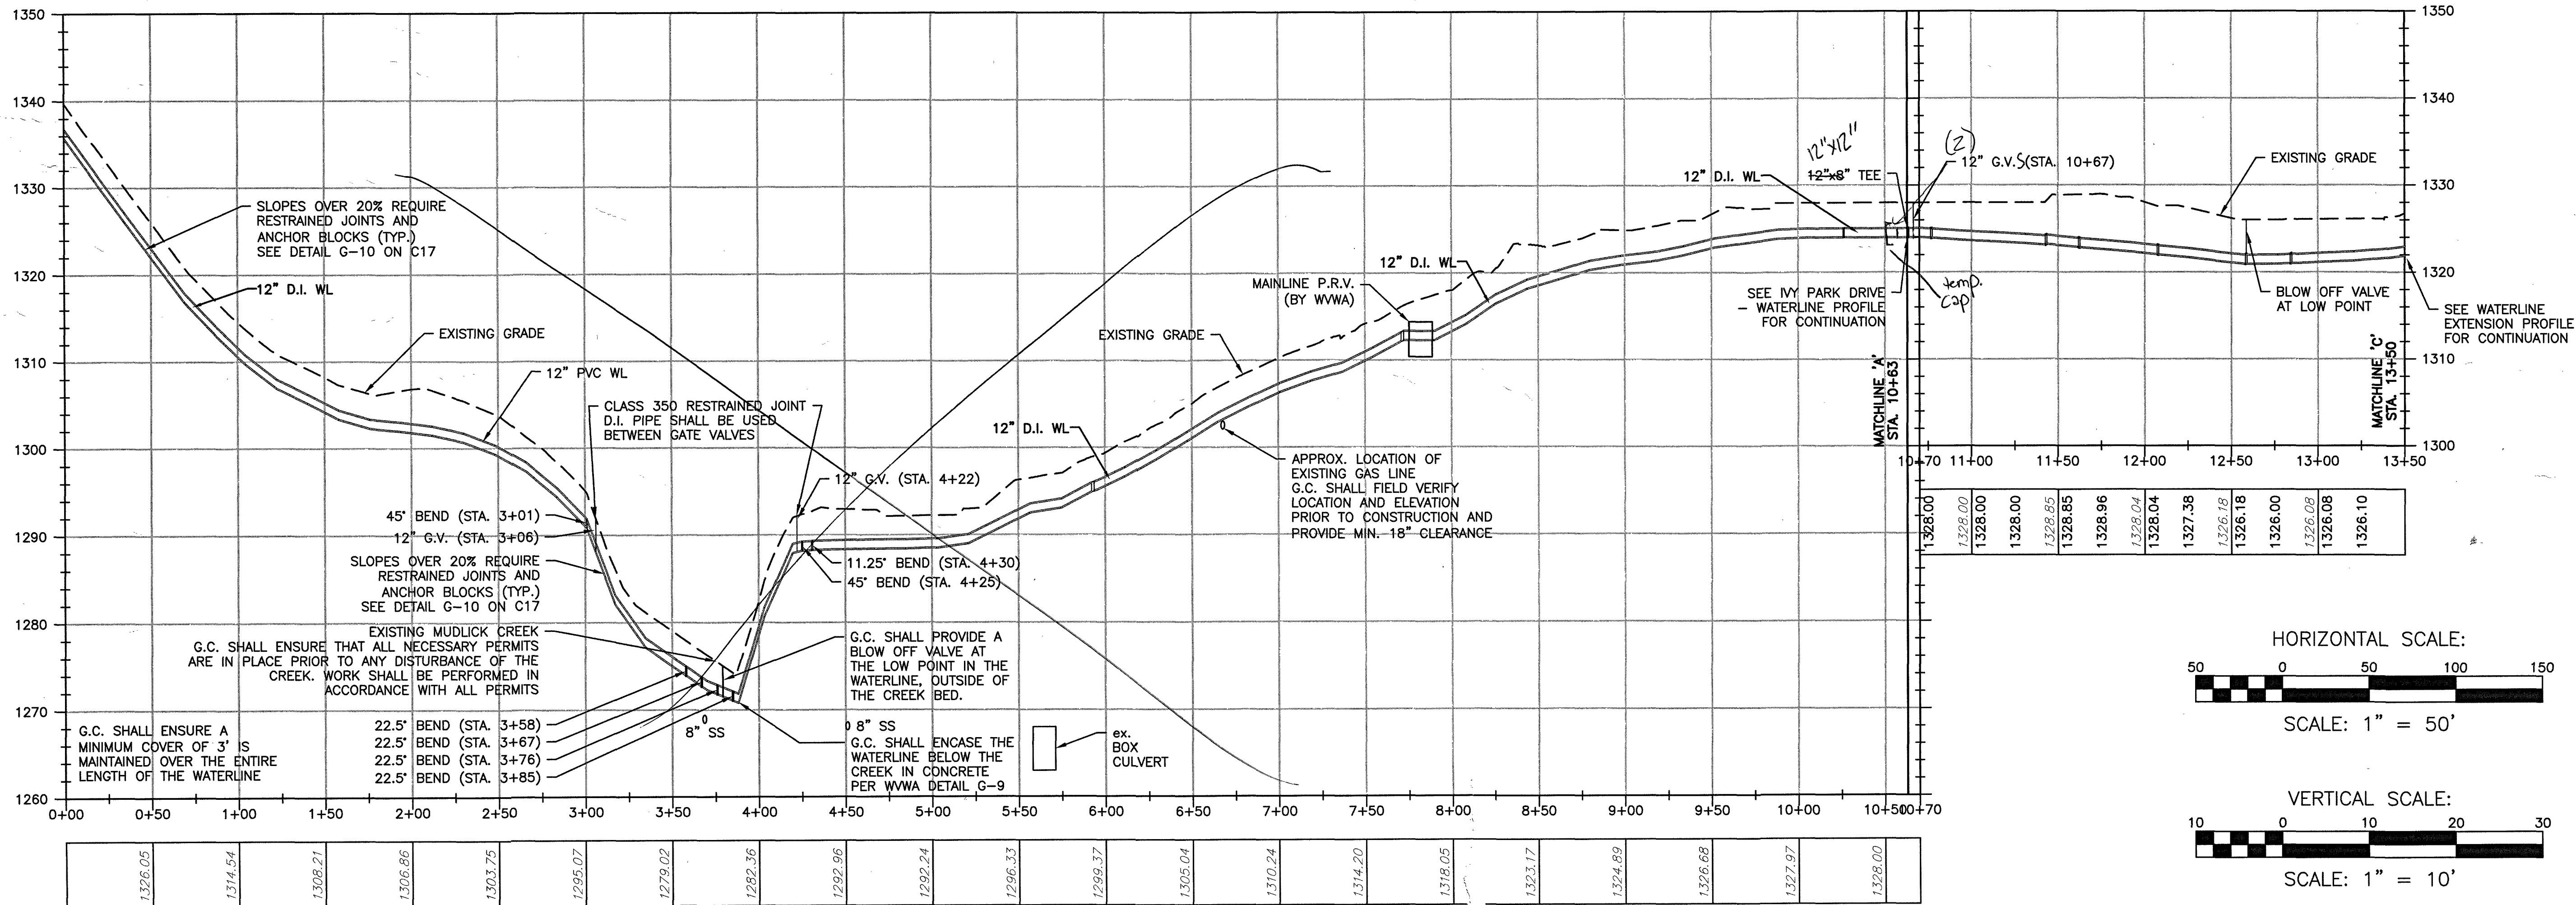

REFLECTING TOMORROW

www.balzer.cc

Roanoke
New River Valley
Richmond
Staunton
Harrisonburg

RESIDENTIAL LAND DEVELOPMENT ENGINEERING
SITE DEVELOPMENT ENGINEERING
LAND USE PLANNING & ZONING
LANDSCAPE ARCHITECTURE
LAND SURVEYING
ARCHITECTURE
STRUCTURAL ENGINEERING
TRANSPORTATION ENGINEERING
ENVIRONMENTAL & SOIL SCIENCE
WETLAND DELINEATIONS & STREAM EVALUATIONS

Balzer and Associates, Inc.
1208 Corporate Circle
Roanoke, VA 24018
540-772-9580
FAX 540-772-8050

COMMONWEALTH OF VIRGINIA
CHRISTOPHER P. BURNS
Lic. No. 047338
8/7/17
PROFESSIONAL ENGINEER

FOX HUNT SUBDIVISION
5661 ROSELAWN ROAD
WATERLINE PROFILES
WINDSOR HILLS DISTRICT
ROANOKE COUNTY, VIRGINIA

DRAWN BY CPB
DESIGNED BY CPB
CHECKED BY BTC
DATE 10/1/2015
SCALE AS NOTED

REVISIONS:
1/7/2016
3/7/2016
4/26/2016
5/17/2017
7/20/2017
8/7/2017

SHEET NO.
C8

JOB NO. 04150025.00