



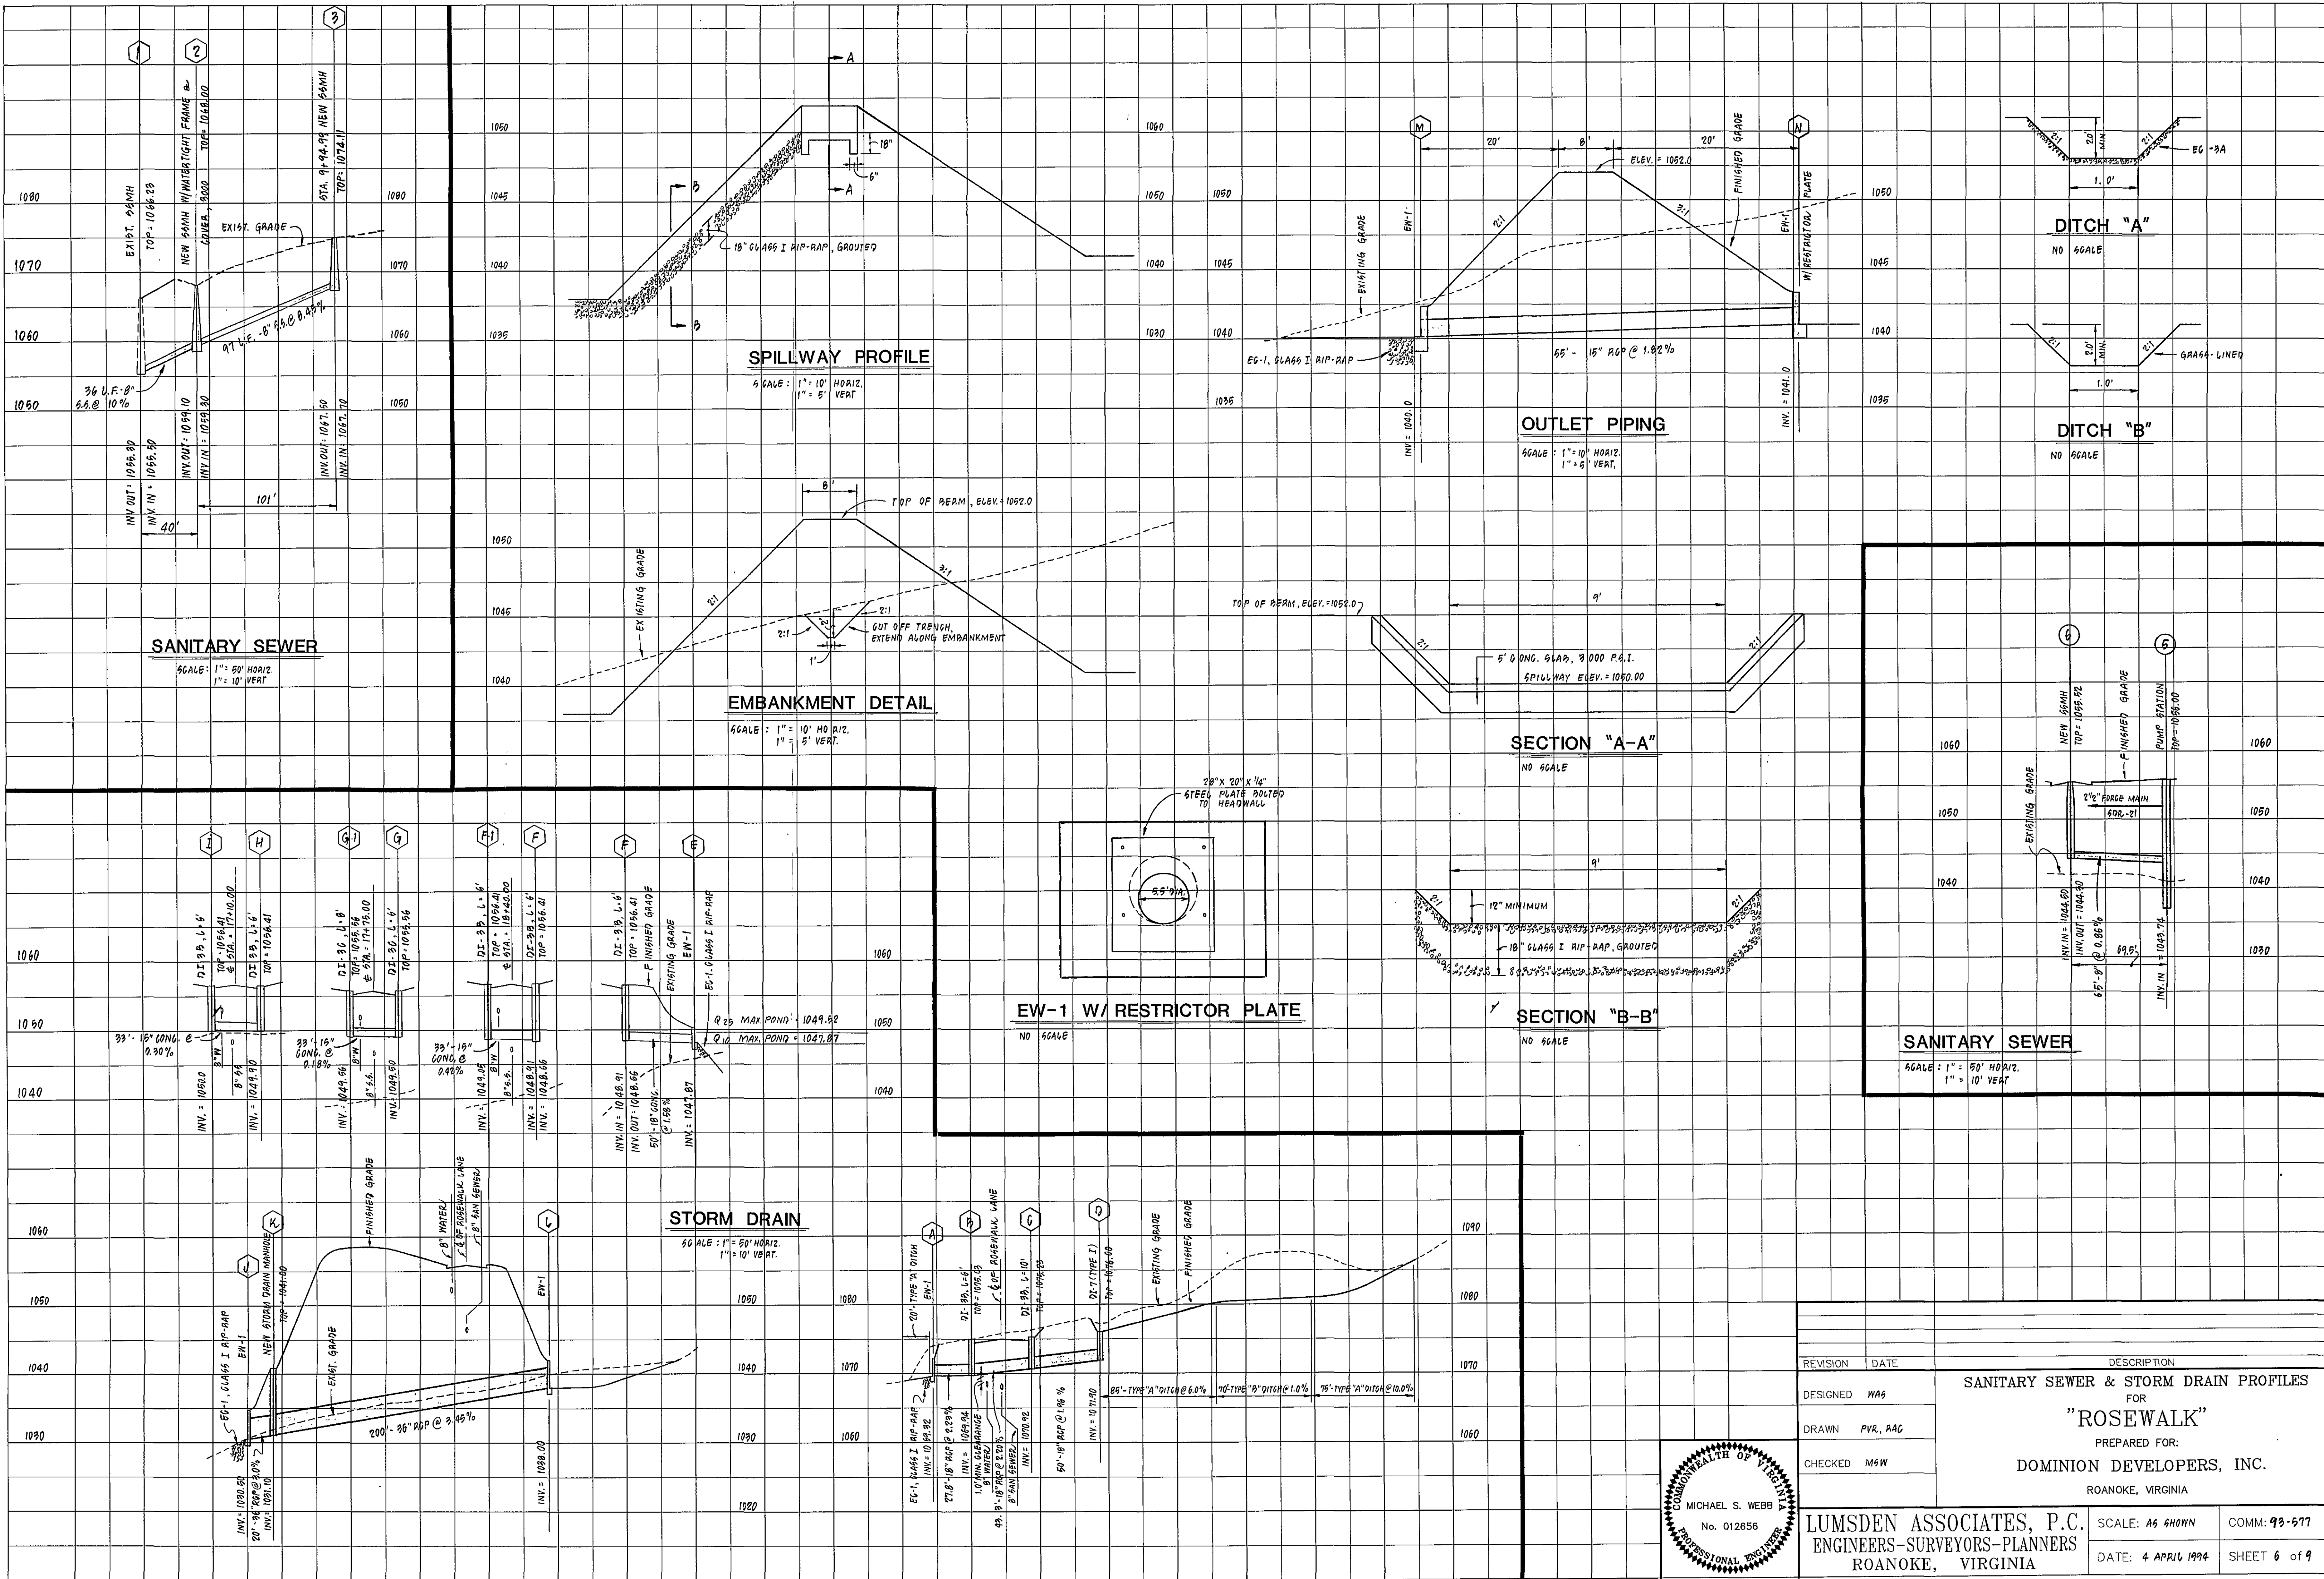

REVISION		DATE	DESCRIPTION	
DESIGNED		WAG	SANITARY SEWER & STORM DRAIN PROFILES	
DRAWN		PVR, RAG	FOR	
CHECKED		M&W	"ROSEWALK"	
			PREPARED FOR:	
			DOMINION DEVELOPERS, INC.	
			ROANOKE, VIRGINIA	
			SCALE: AS SHOWN	
			DATE: 4 APRIL 1994	
			COMM: 93-577	
			SHEET 6 of 9	

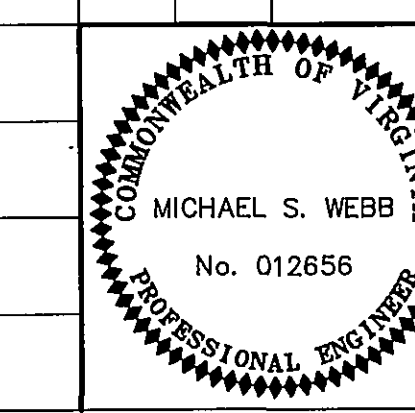

LUMSDEN ASSOCIATES, P.C.
ENGINEERS-SURVEYORS-PLANNERS
ROANOKE, VIRGINIA