


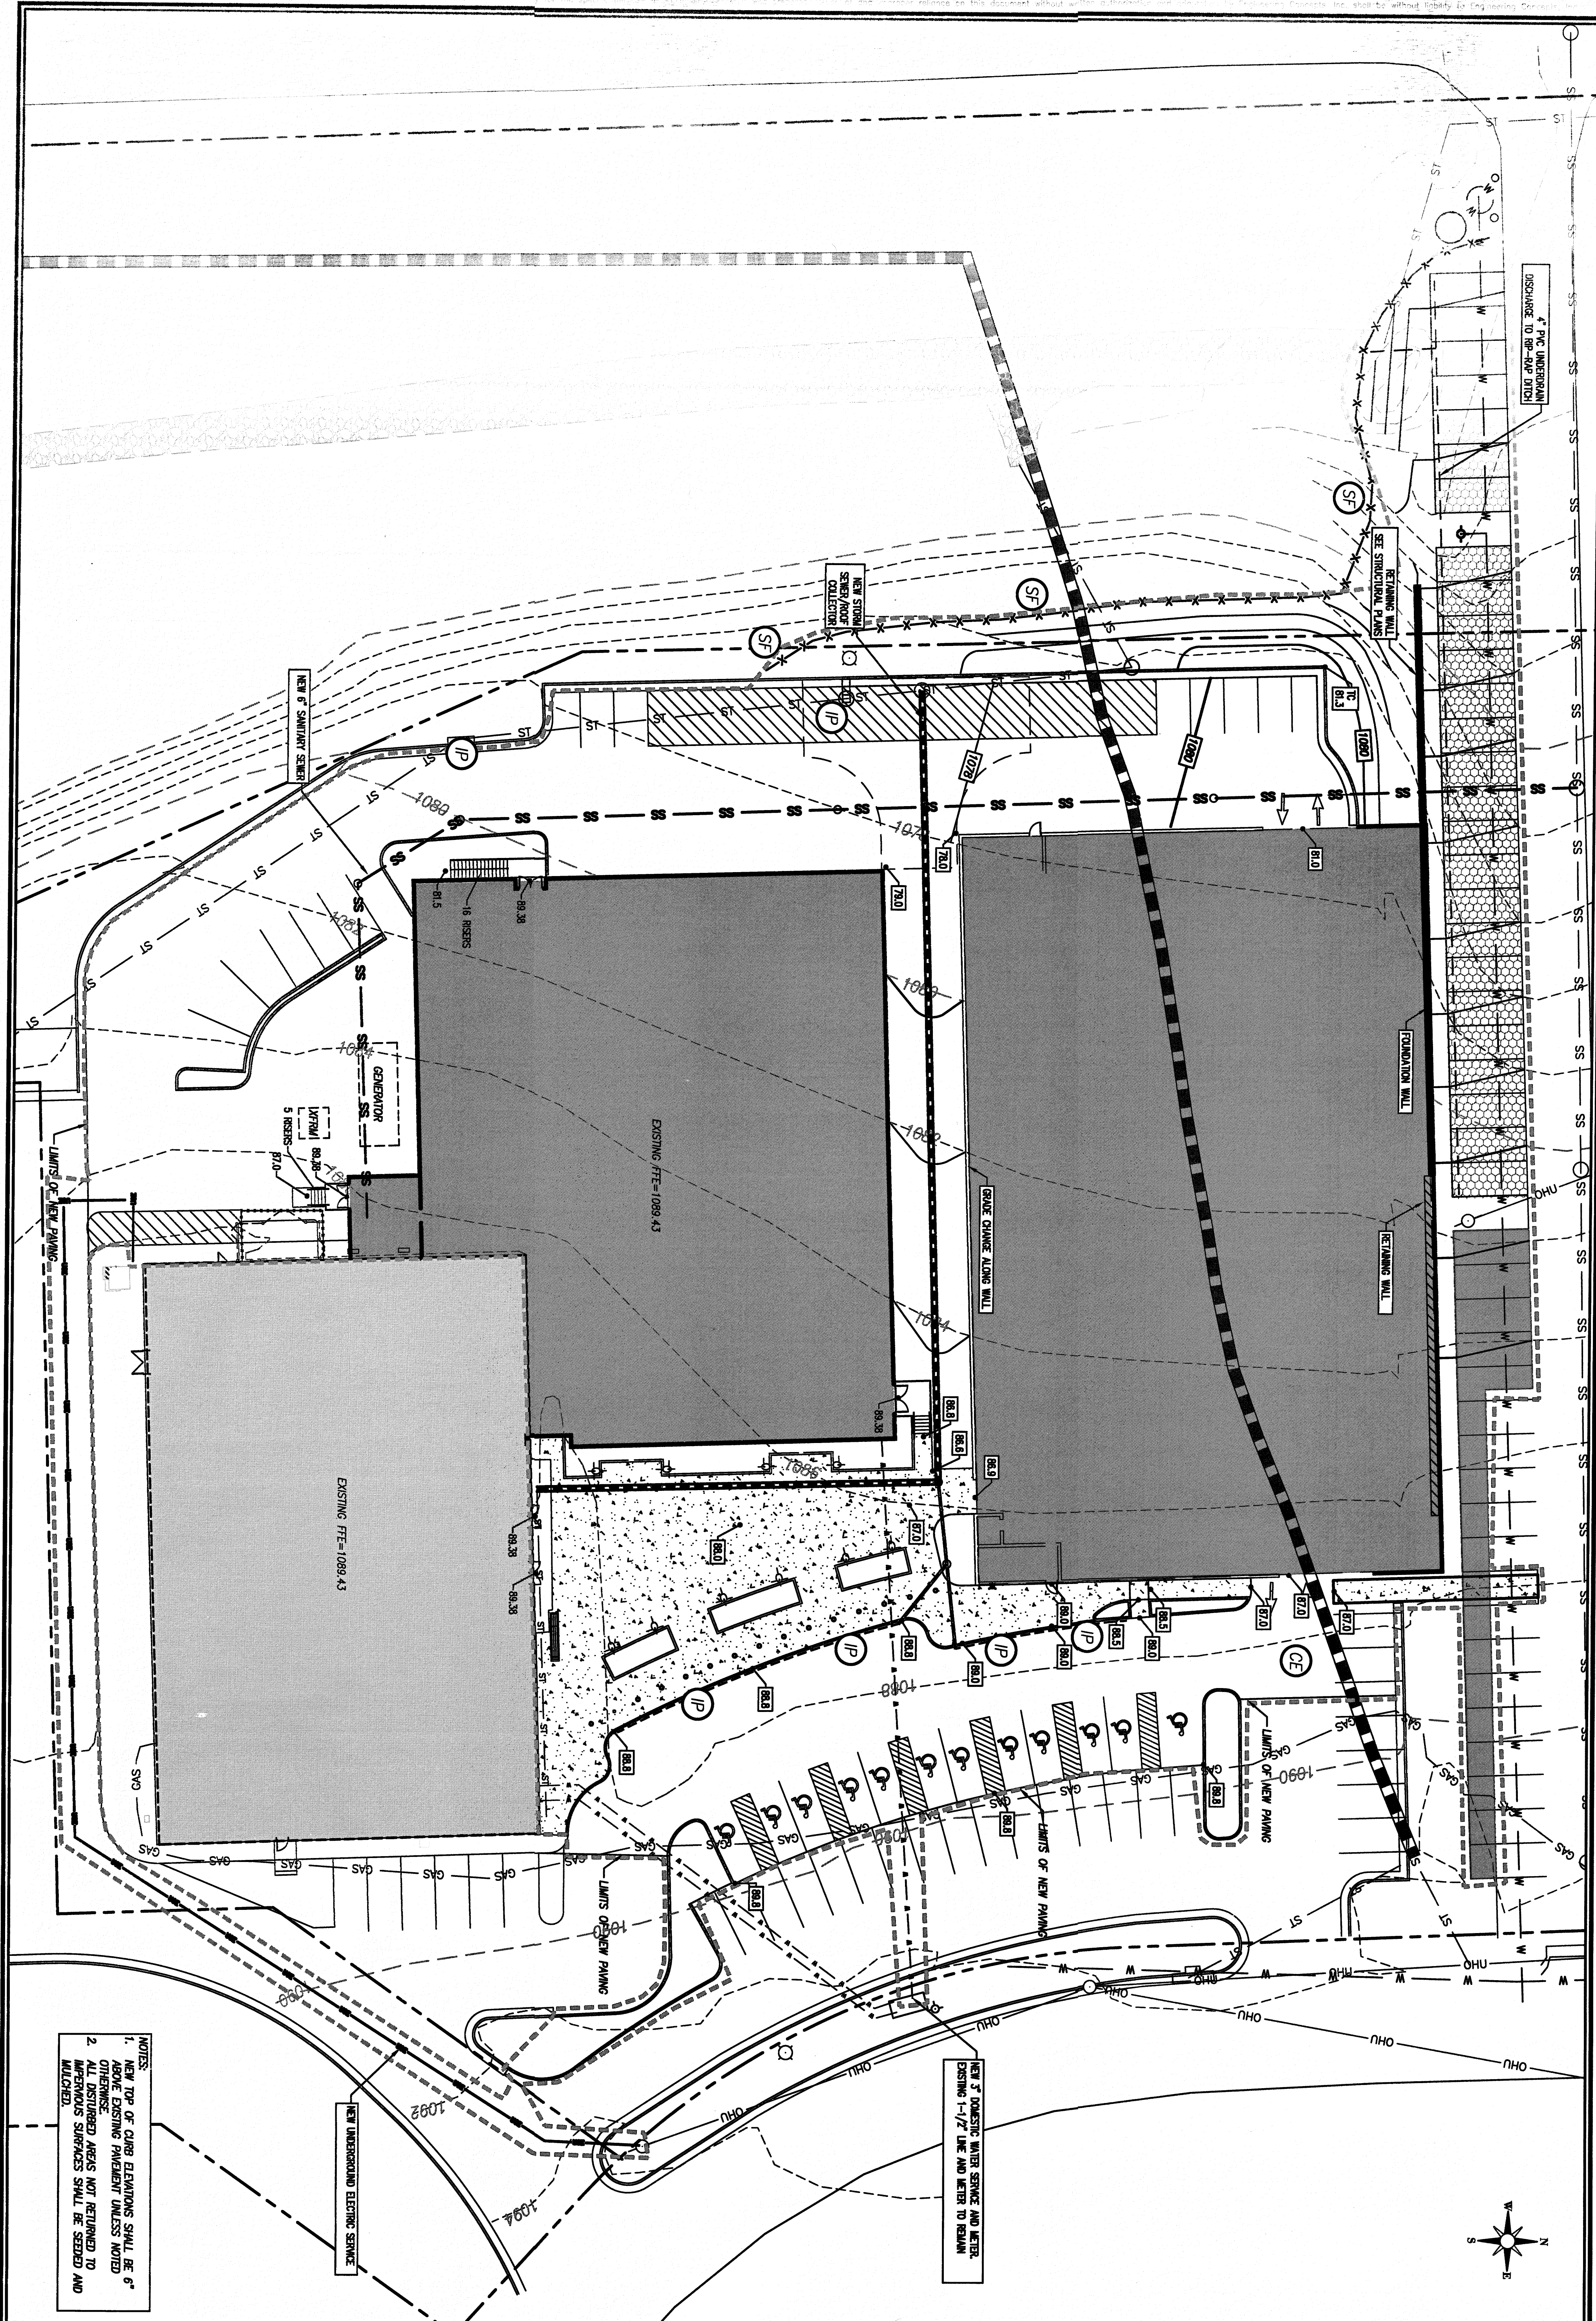

NOTES:


1. NEW TOP OF CURB ELEVATIONS SHALL BE 6" ABOVE EXISTING PAVEMENT UNLESS NOTED OTHERWISE.
2. ALL DISTURBED AREAS NOT RETURNED TO IMPERVIOUS SURFACES SHALL BE SEEDED AND MULCHED.

## ROSIE'S GAMING EMPORIUM VINTON EXPANSION

# GRADING & EROSION SEDIMENT CONTROL

[illegible]

**ENGINEERING  
CONCEPTS, INC.**  
94 GREENFIELD STREET  
DALEVILLE, VIRGINIA 24083  
540.473.1253

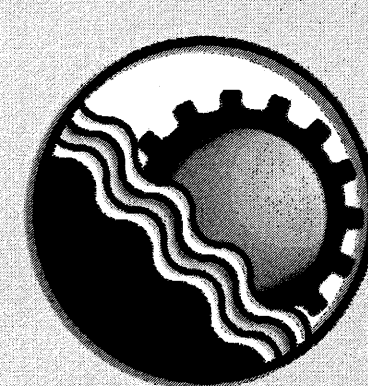

ES&S  
International  
Engineering

0 20 40

GRAPHIC SCALE

PROJECT: 20048

6