


APPROVED :

Thomas J. Brady

CITY ENGINEER - ROANOKE, VA.

9-2-76
DATE

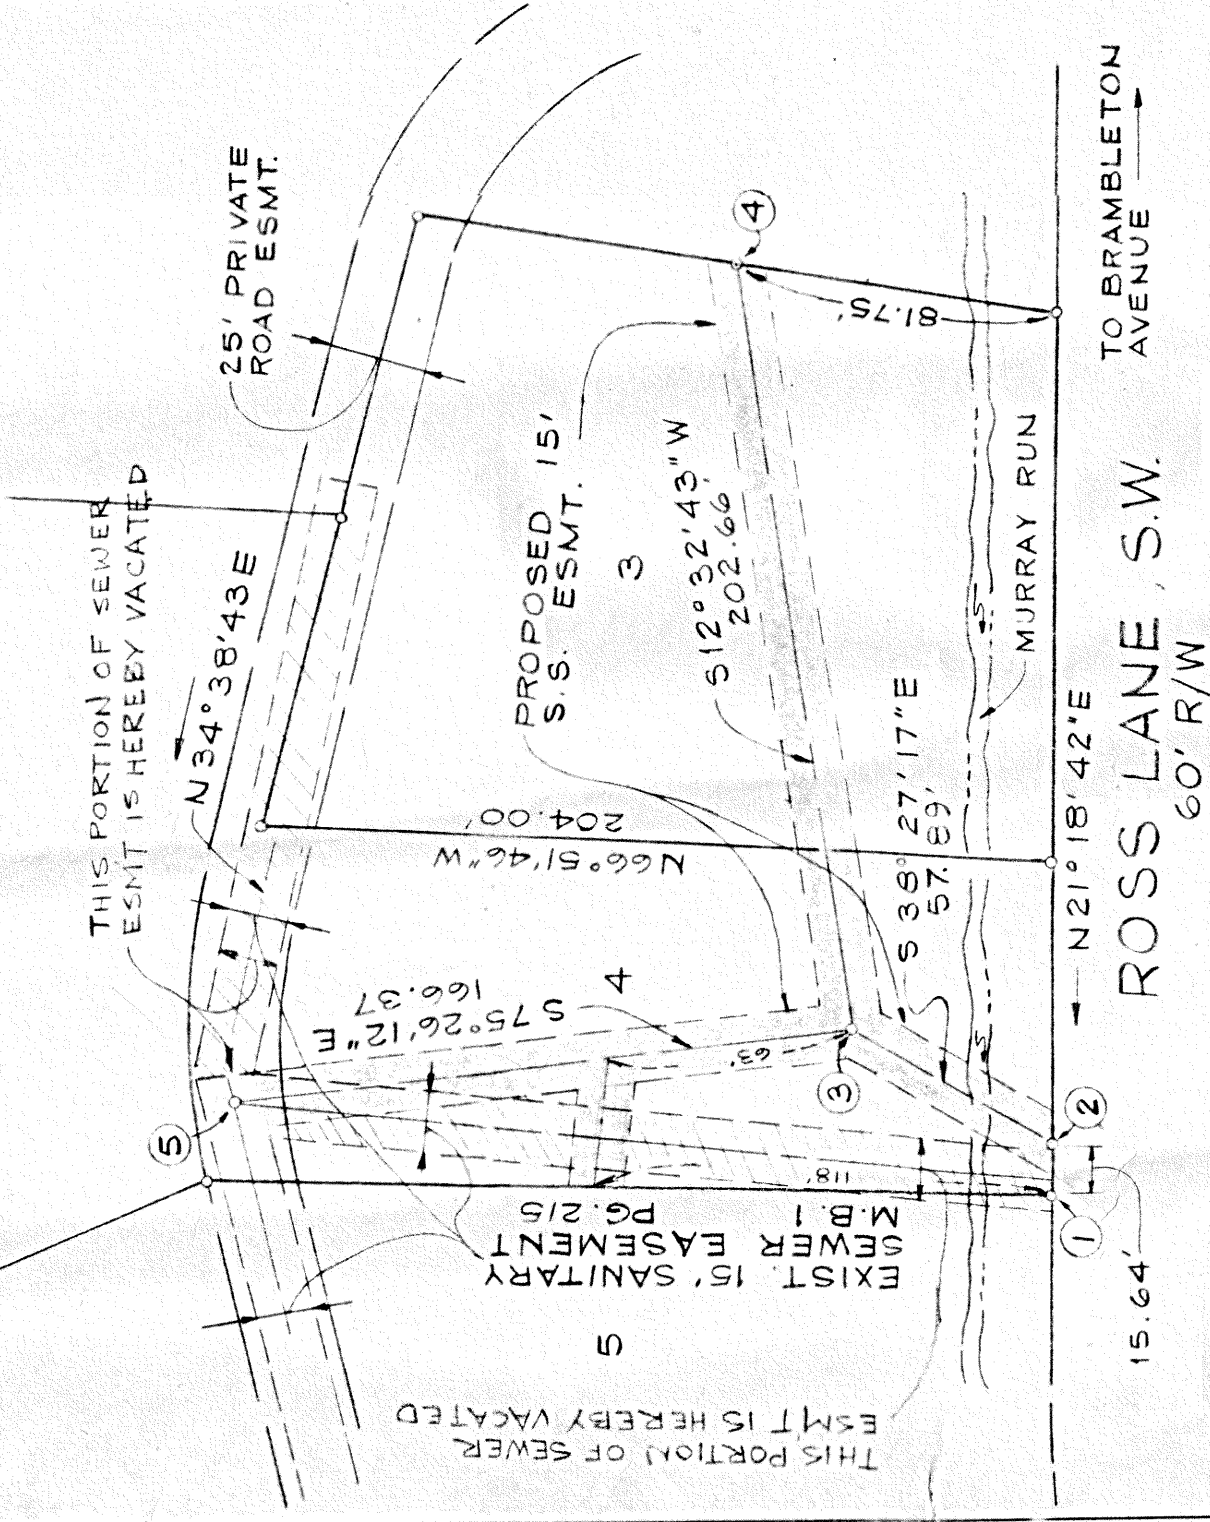

REVISED
PLAT SHOWING

15' SANITARY SEWER EASEMENT

THRU

LOTS 3 & 4, SECTION #1, PARCEL 4
FOREST HILL (M.B. 1 PG. 215)
ROANOKE, VIRGINIA


PROPERTY OF

FIRST NATIONAL EXCHANGE BANK (LOT 4)

&

W. STEVEN & JUDITH J. NUCKOLS (LOT 3)

NOTE :
THIS PLAT SUPERCEDES
PLAT RECORDED IN
D.B. 1388 PG. 315

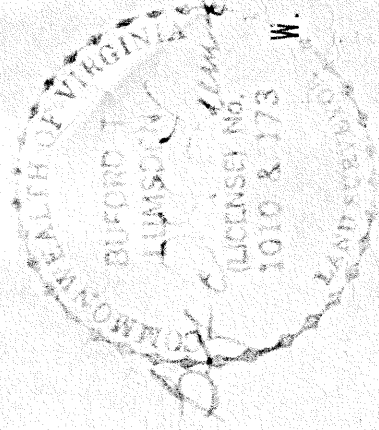

SCALE: 1" = 50' DATE: 10 AUG. 1976

BUFORD T. LUMSDEN & ASSOCIATES P.C.
CERTIFIED LAND SURVEYORS
ROANOKE, VIRGINIA