


PROFILE	BY	DATE
SURVEYED		
PLOTTED		
GRADES CHECKED		
B. M. NOTED		

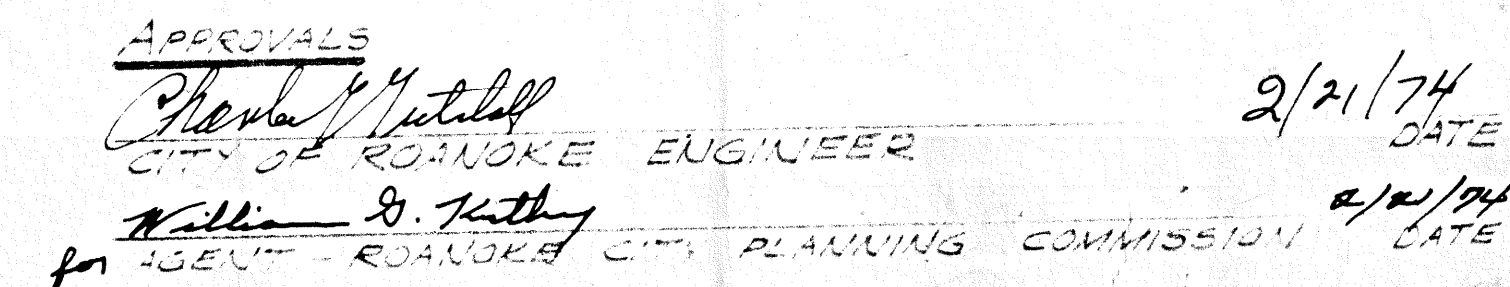

NOTES

SANITARY SEWER TO BE CONSTRUCTED IN CONFORMANCE WITH STANDARDS AND SPECIFICATIONS OF CITY OF ROANOKE

2. IT IS UNDERSTOOD THAT THE SANITARY SEWER COLLECTION LINES WHICH WILL SERVE THIS SUBDIVISION WILL NOT BE CONNECTED TO THE EXISTING SEWER

APPROVAL IS GIVEN BY THE STATE LIMITED CONTROL BOARD, WITH THE EXCEPTION OF LOT 1, WHICH MAY BE CONNECTED TO THE EXISTING SEWER.

ALTERNATE SEWER PLAN APPROVED:

Thomas A. Brady
CITY OF ROANOKE ENGINEER

6-11-76
DATE

for William D. Keith
AGENT - ROANOKE CITY PLANNING COMMISSION

JUNE 11, 1976
DATE


REVISION OF AUG. 10, 1976 - APPROVED.

Thomas F. Brady
CITY OF ROANOKE ENGINEER;

8-31-76
DATE

See sheet 136
Put on 9-13-76

PLAN
SCALE 1" = 50'

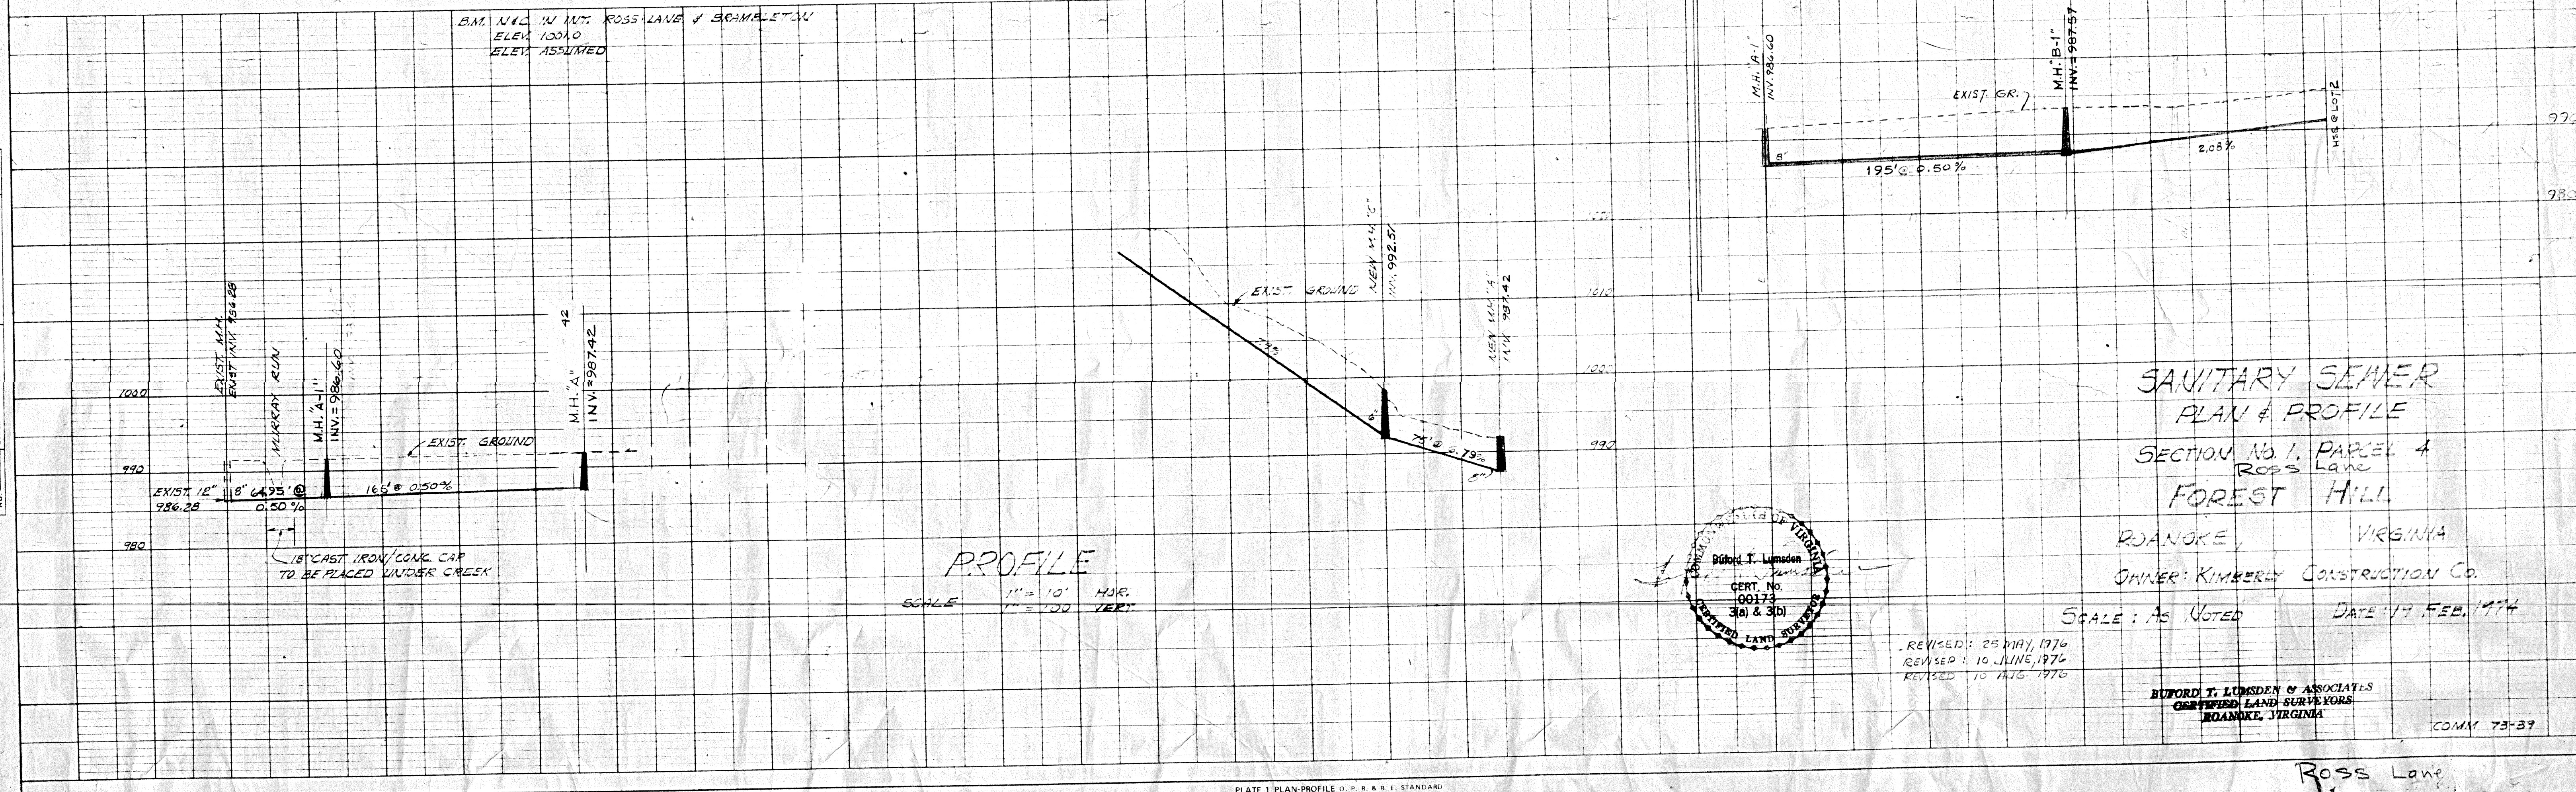

SANITARY SEWER
PLAN & PROFILE
SECTION NO. 1, PARCEL 4
ROSS Lane
FOREST HILL

ROANOKE VIRGINIA

OWNER: KIMBERLY CONSTRUCTION CO.

Scale: As Noted

DATE: 17 FEB. 1974

REVISED: 25 MAY, 1976
REVISED: 10 JUNE, 1976
REVISED 10 AUG. 1976

BUTFORD T. LUMSDEN & ASSOCIATES
CERTIFIED LAND SURVEYORS
ROANOKE, VIRGINIA

COMM 73-39

PLATE 1 PLAN-PROFILE O. P. R. & R. E. STANDARD
100% WAG AGEPROOF VELLUM—MADE AND PRINTED IN U. S. A.
EUGENE D. ZIGEN CO.

Ross Land