
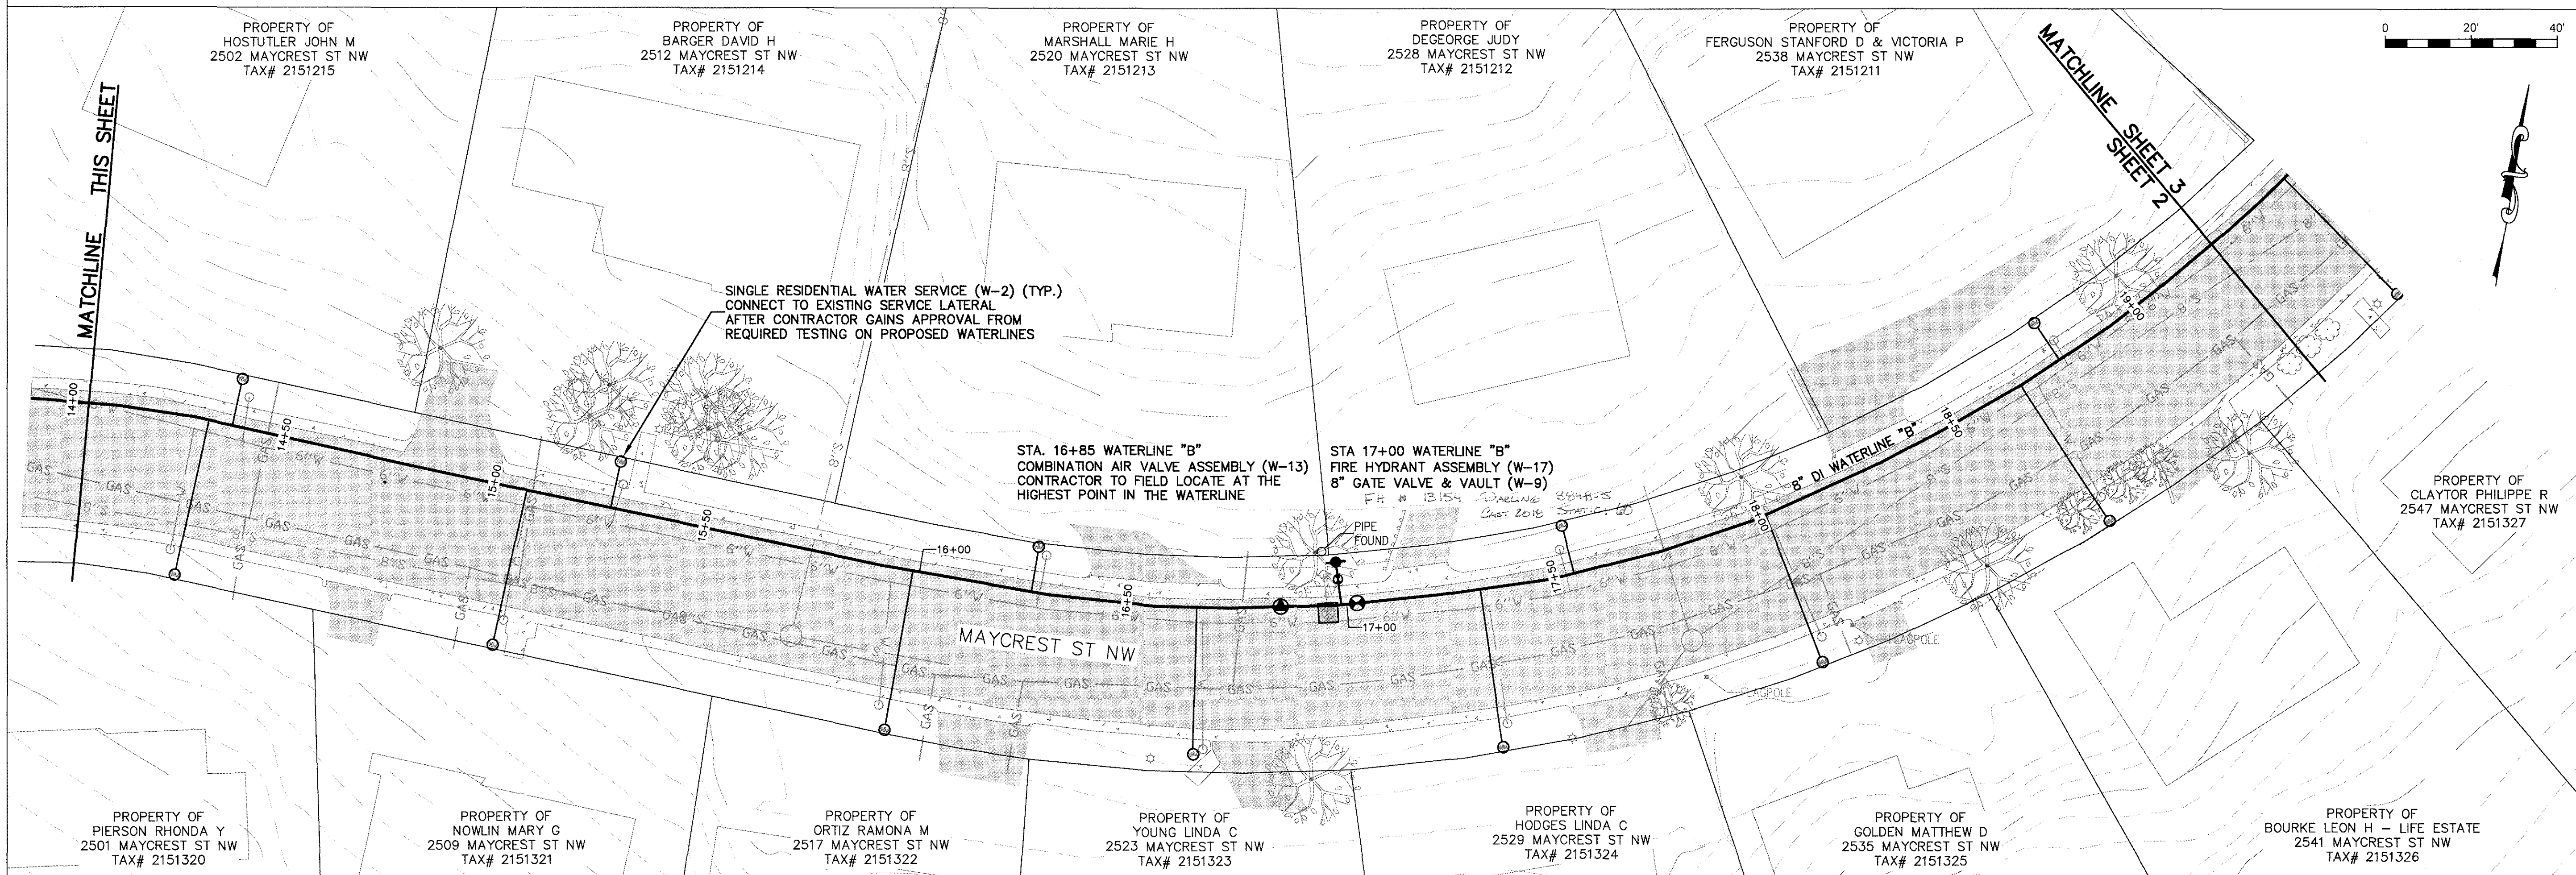


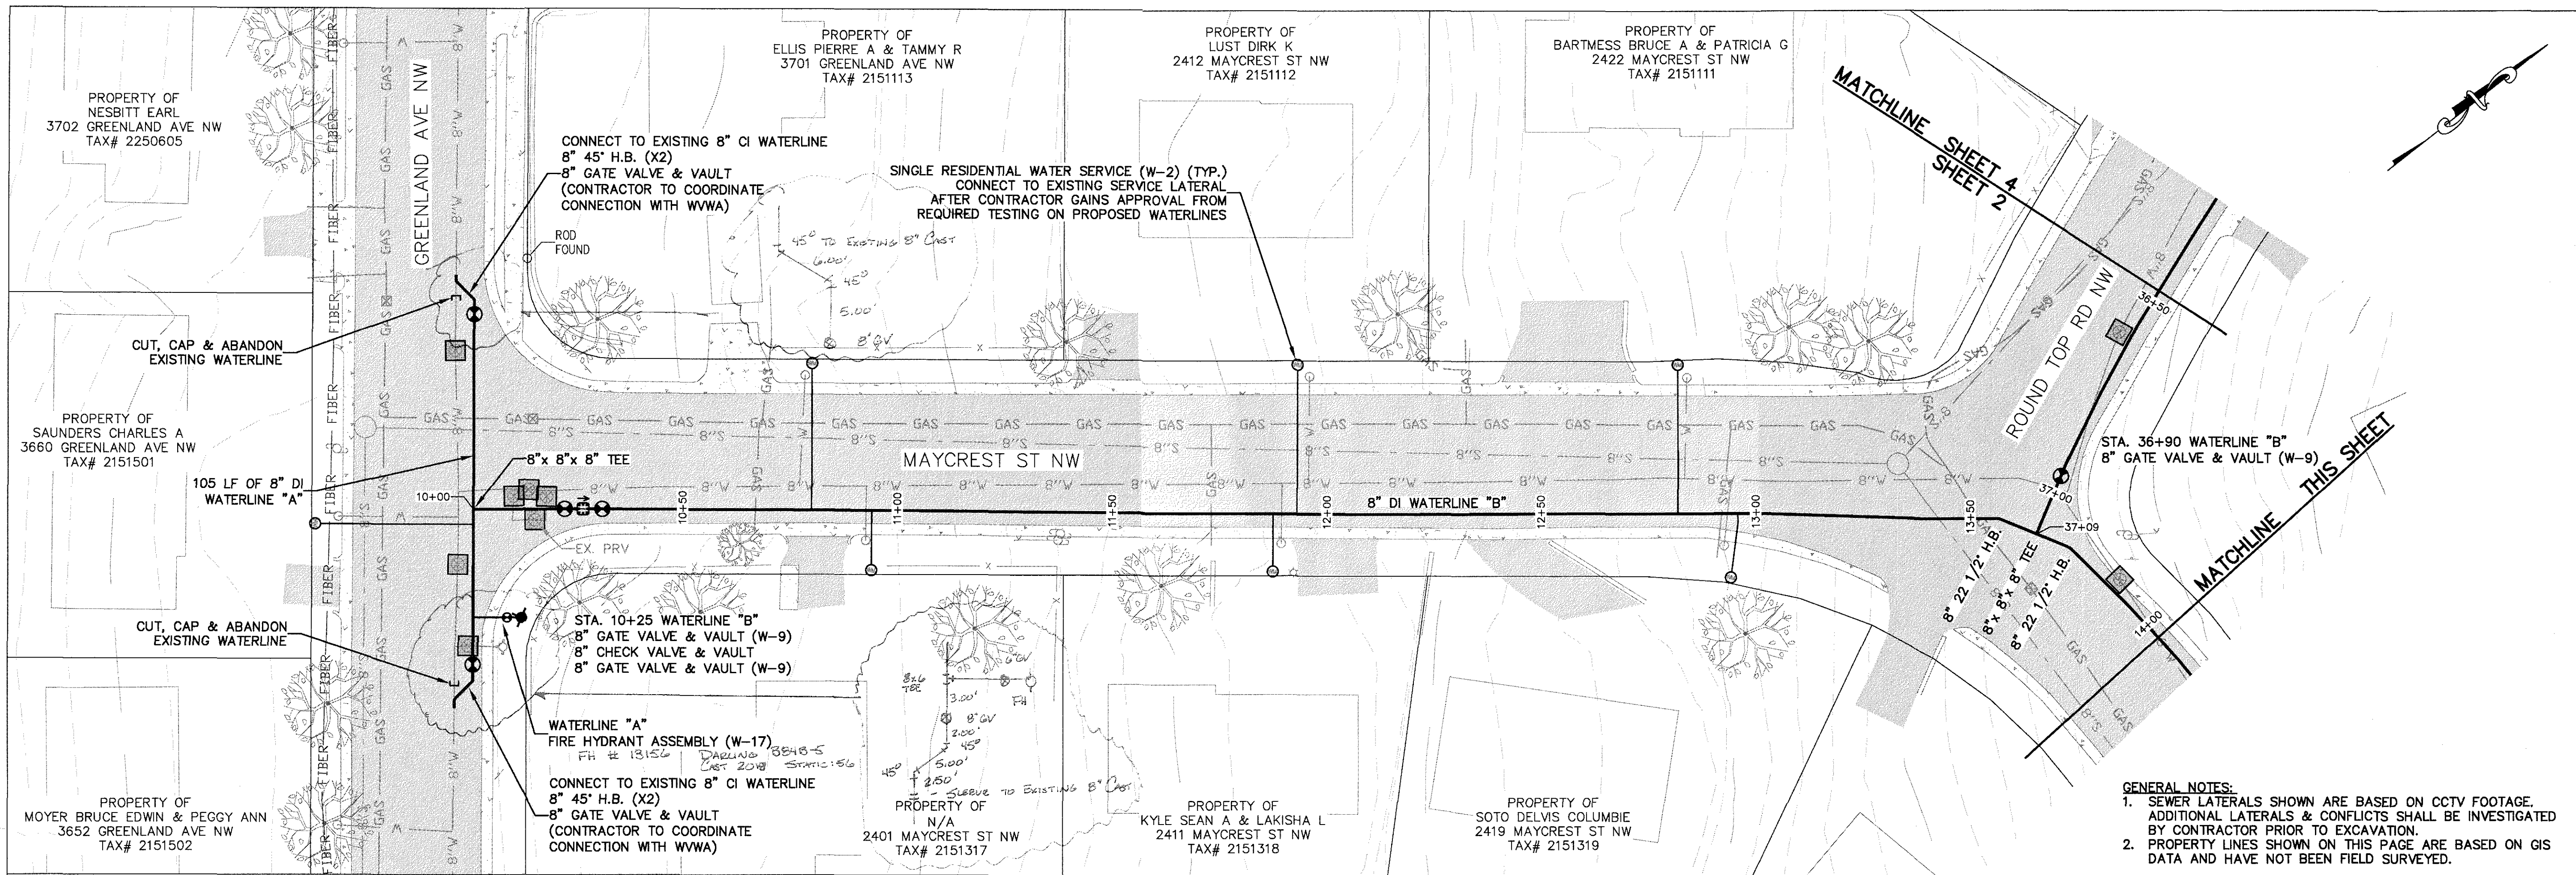

WESTERN VIRGINIA
WATER AUTHORITY
ENGINEERING SERVICES
601 S JEFFERSON ST, SUITE 300
ROANOKE, VA 24011
540-853-5700

SCOTT KROLL
Lic. No. 23861
11/27/2018
PROFESSIONAL ENGINEER

ROUND HILL TERRACE
WATERLINE REPLACEMENT

PLAN

Rev	Description	Date	By

Designed: DRJ, WVWA
Drawn: DRJ
Checked: AAS
Approved: SK
Date: NOV. 2018
Project: WCIP-314

2
Sheet 2 of 5