

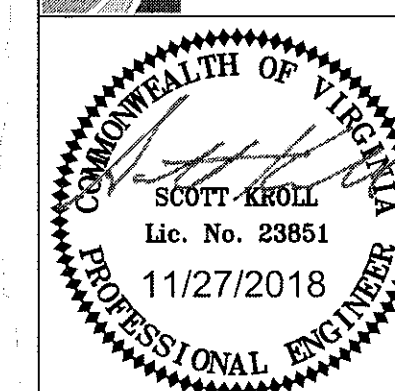


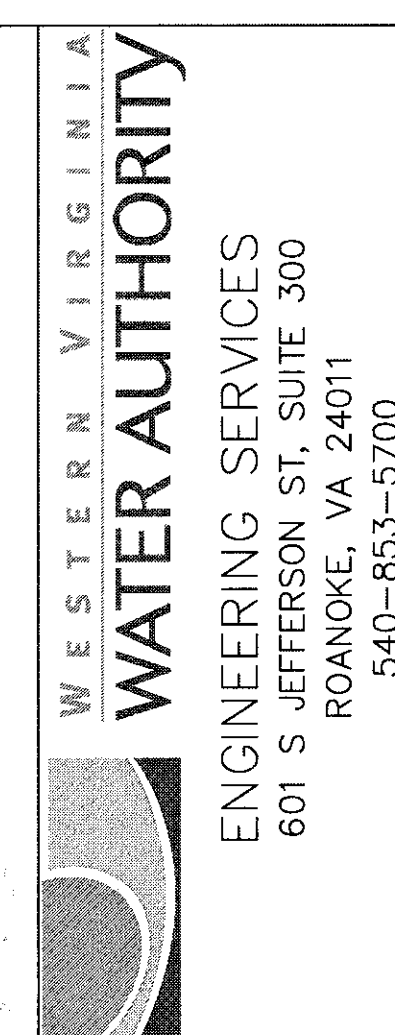

ROUND HILL TERRACE
WATERLINE REPLACEMENT

PLAN

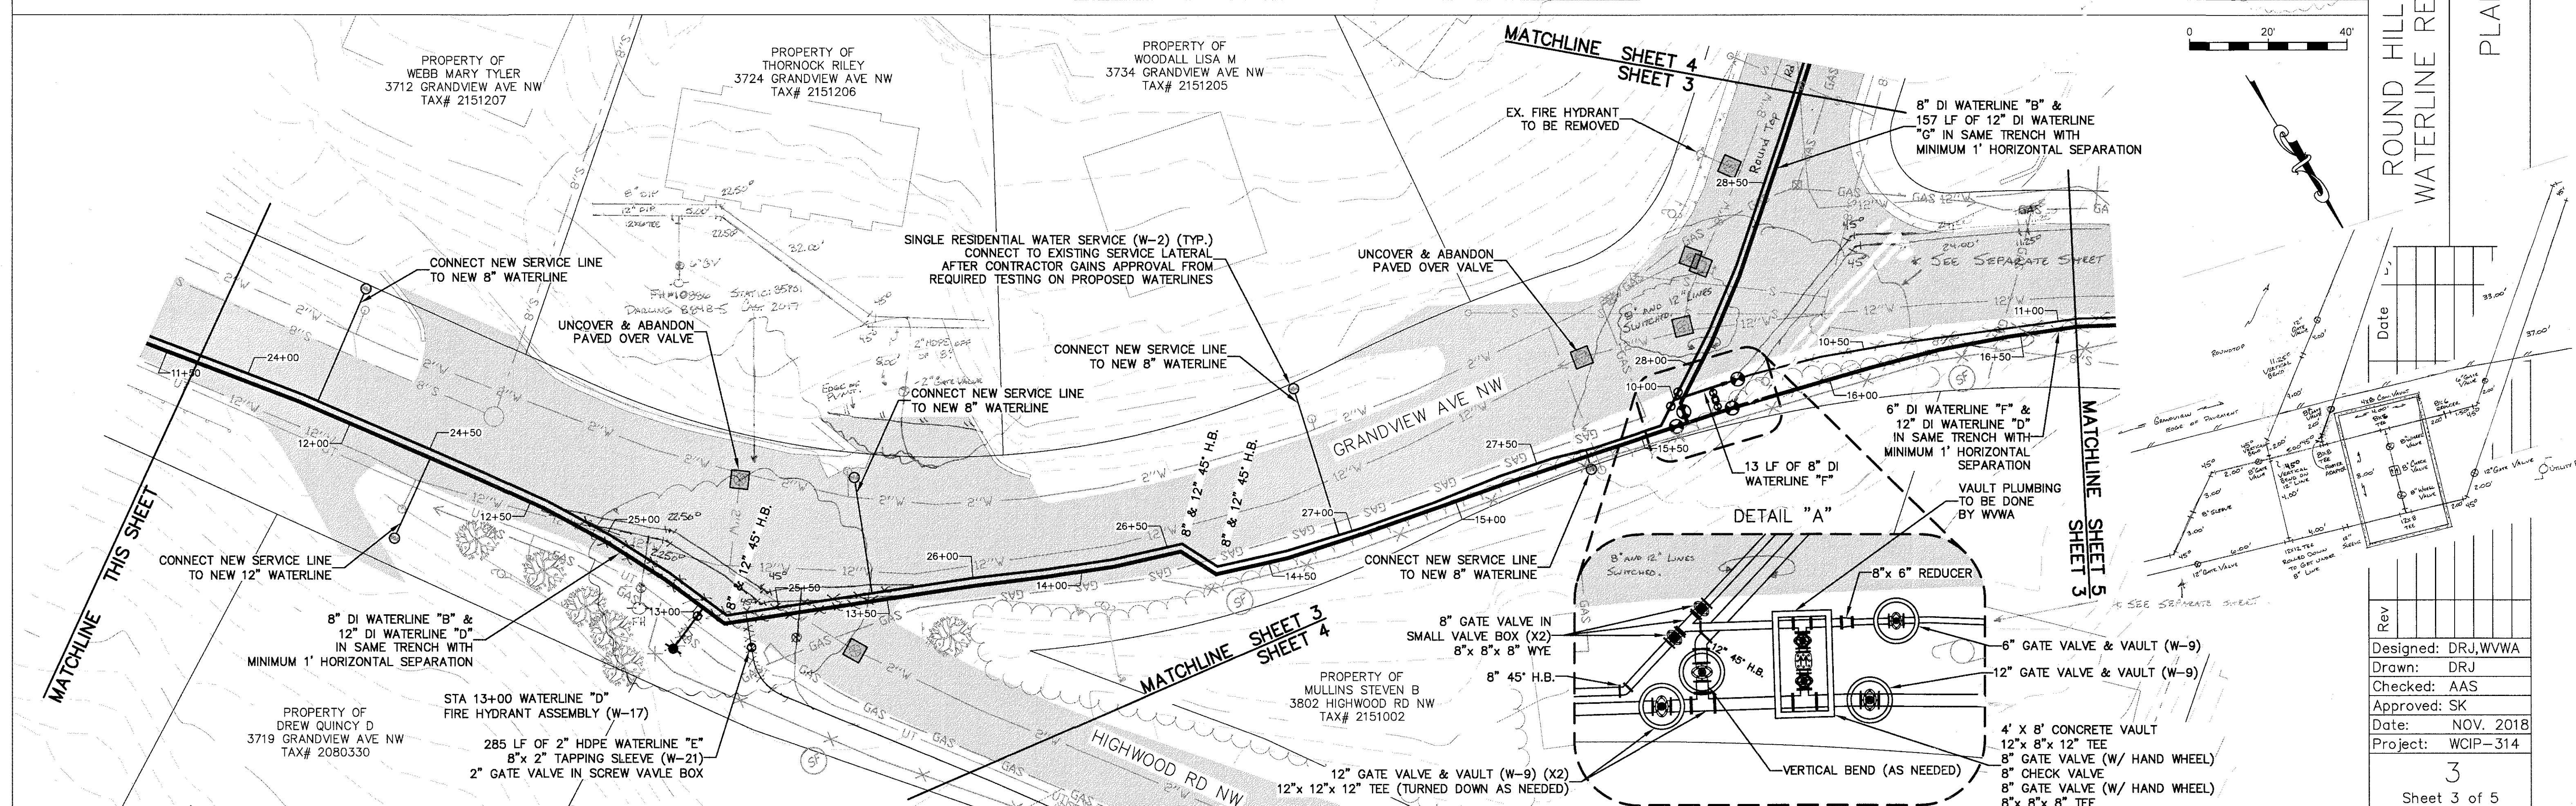

Rev						
Designed: DRJ, WVVW						
Drawn: DRJ						
Checked: AAS						
Approved: SK						
Date: NOV. 20						
Project: WCIP-31						