
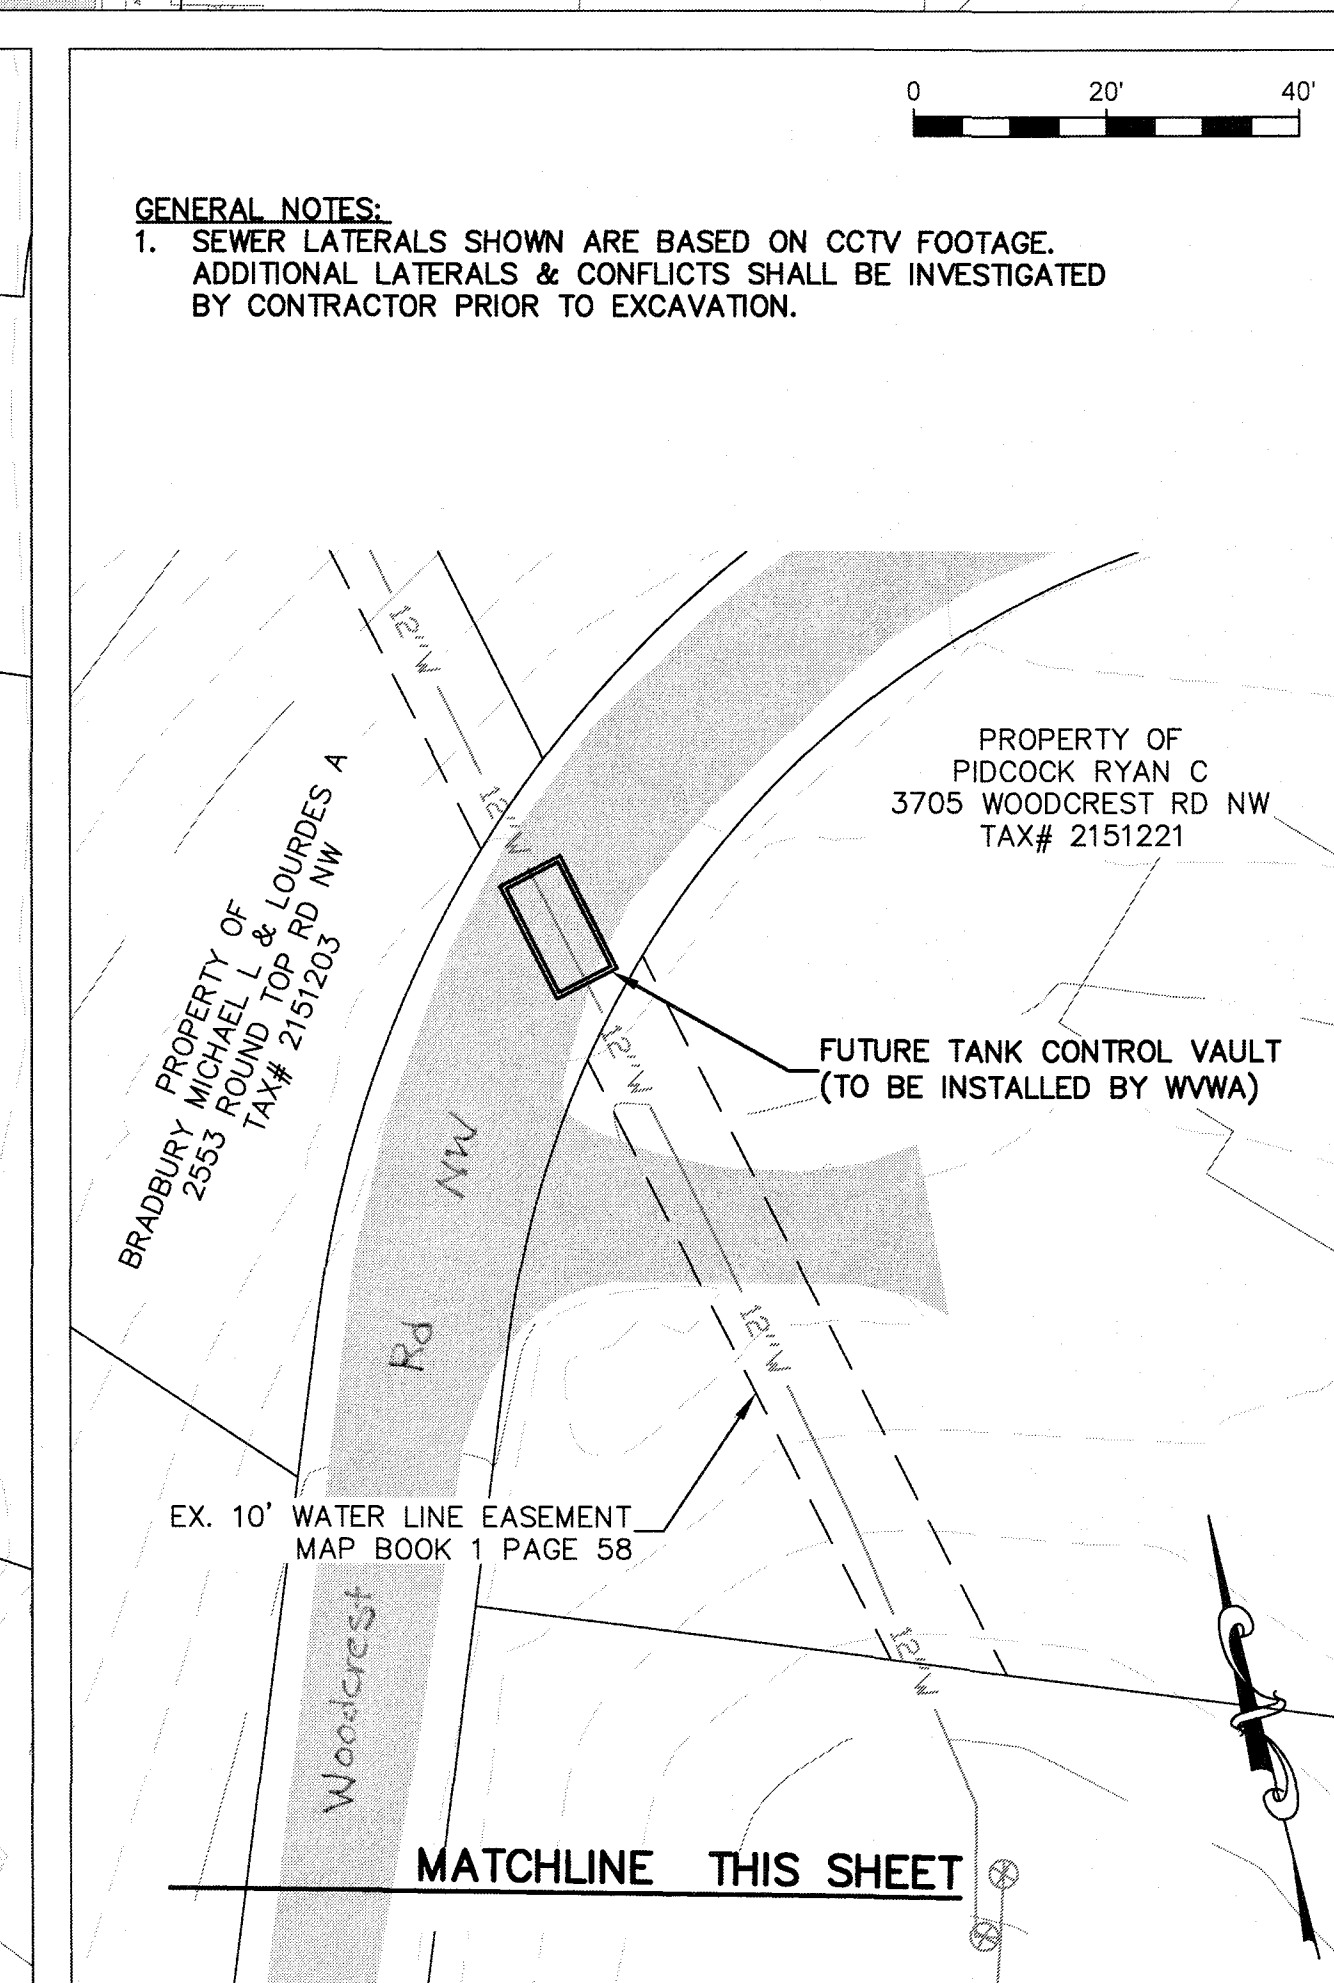


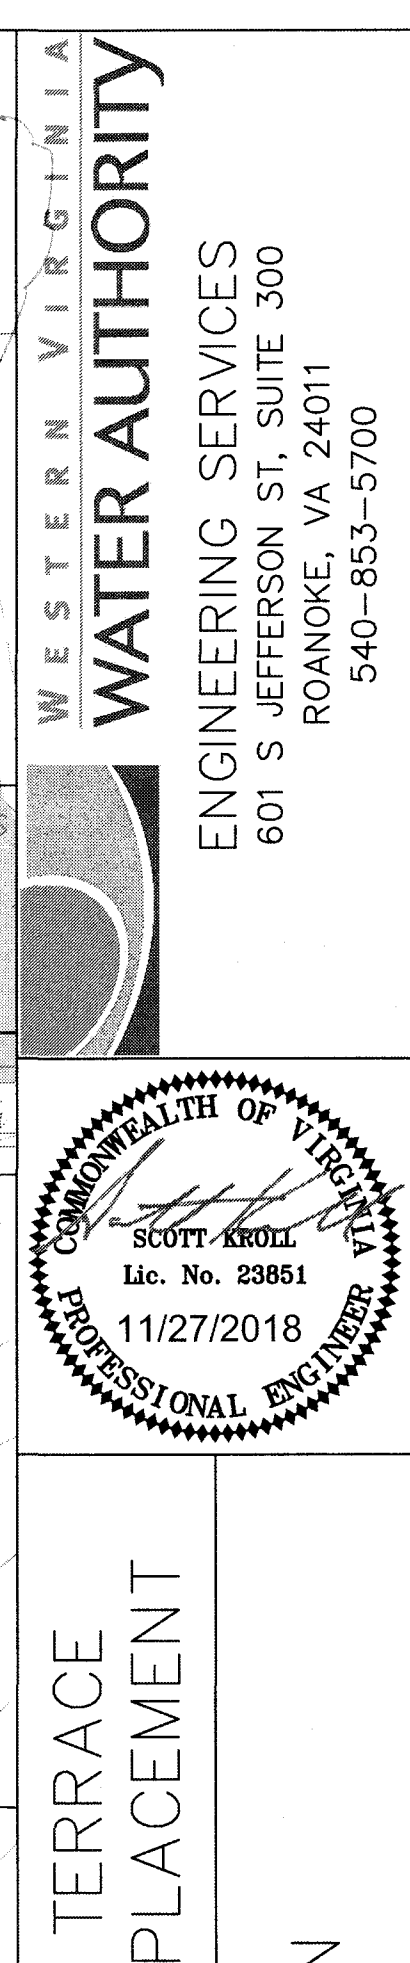

Rev	Description	Date	By

ROUND HILL
WATERLINE RE PLAN

5
Sheet 5 of 5