


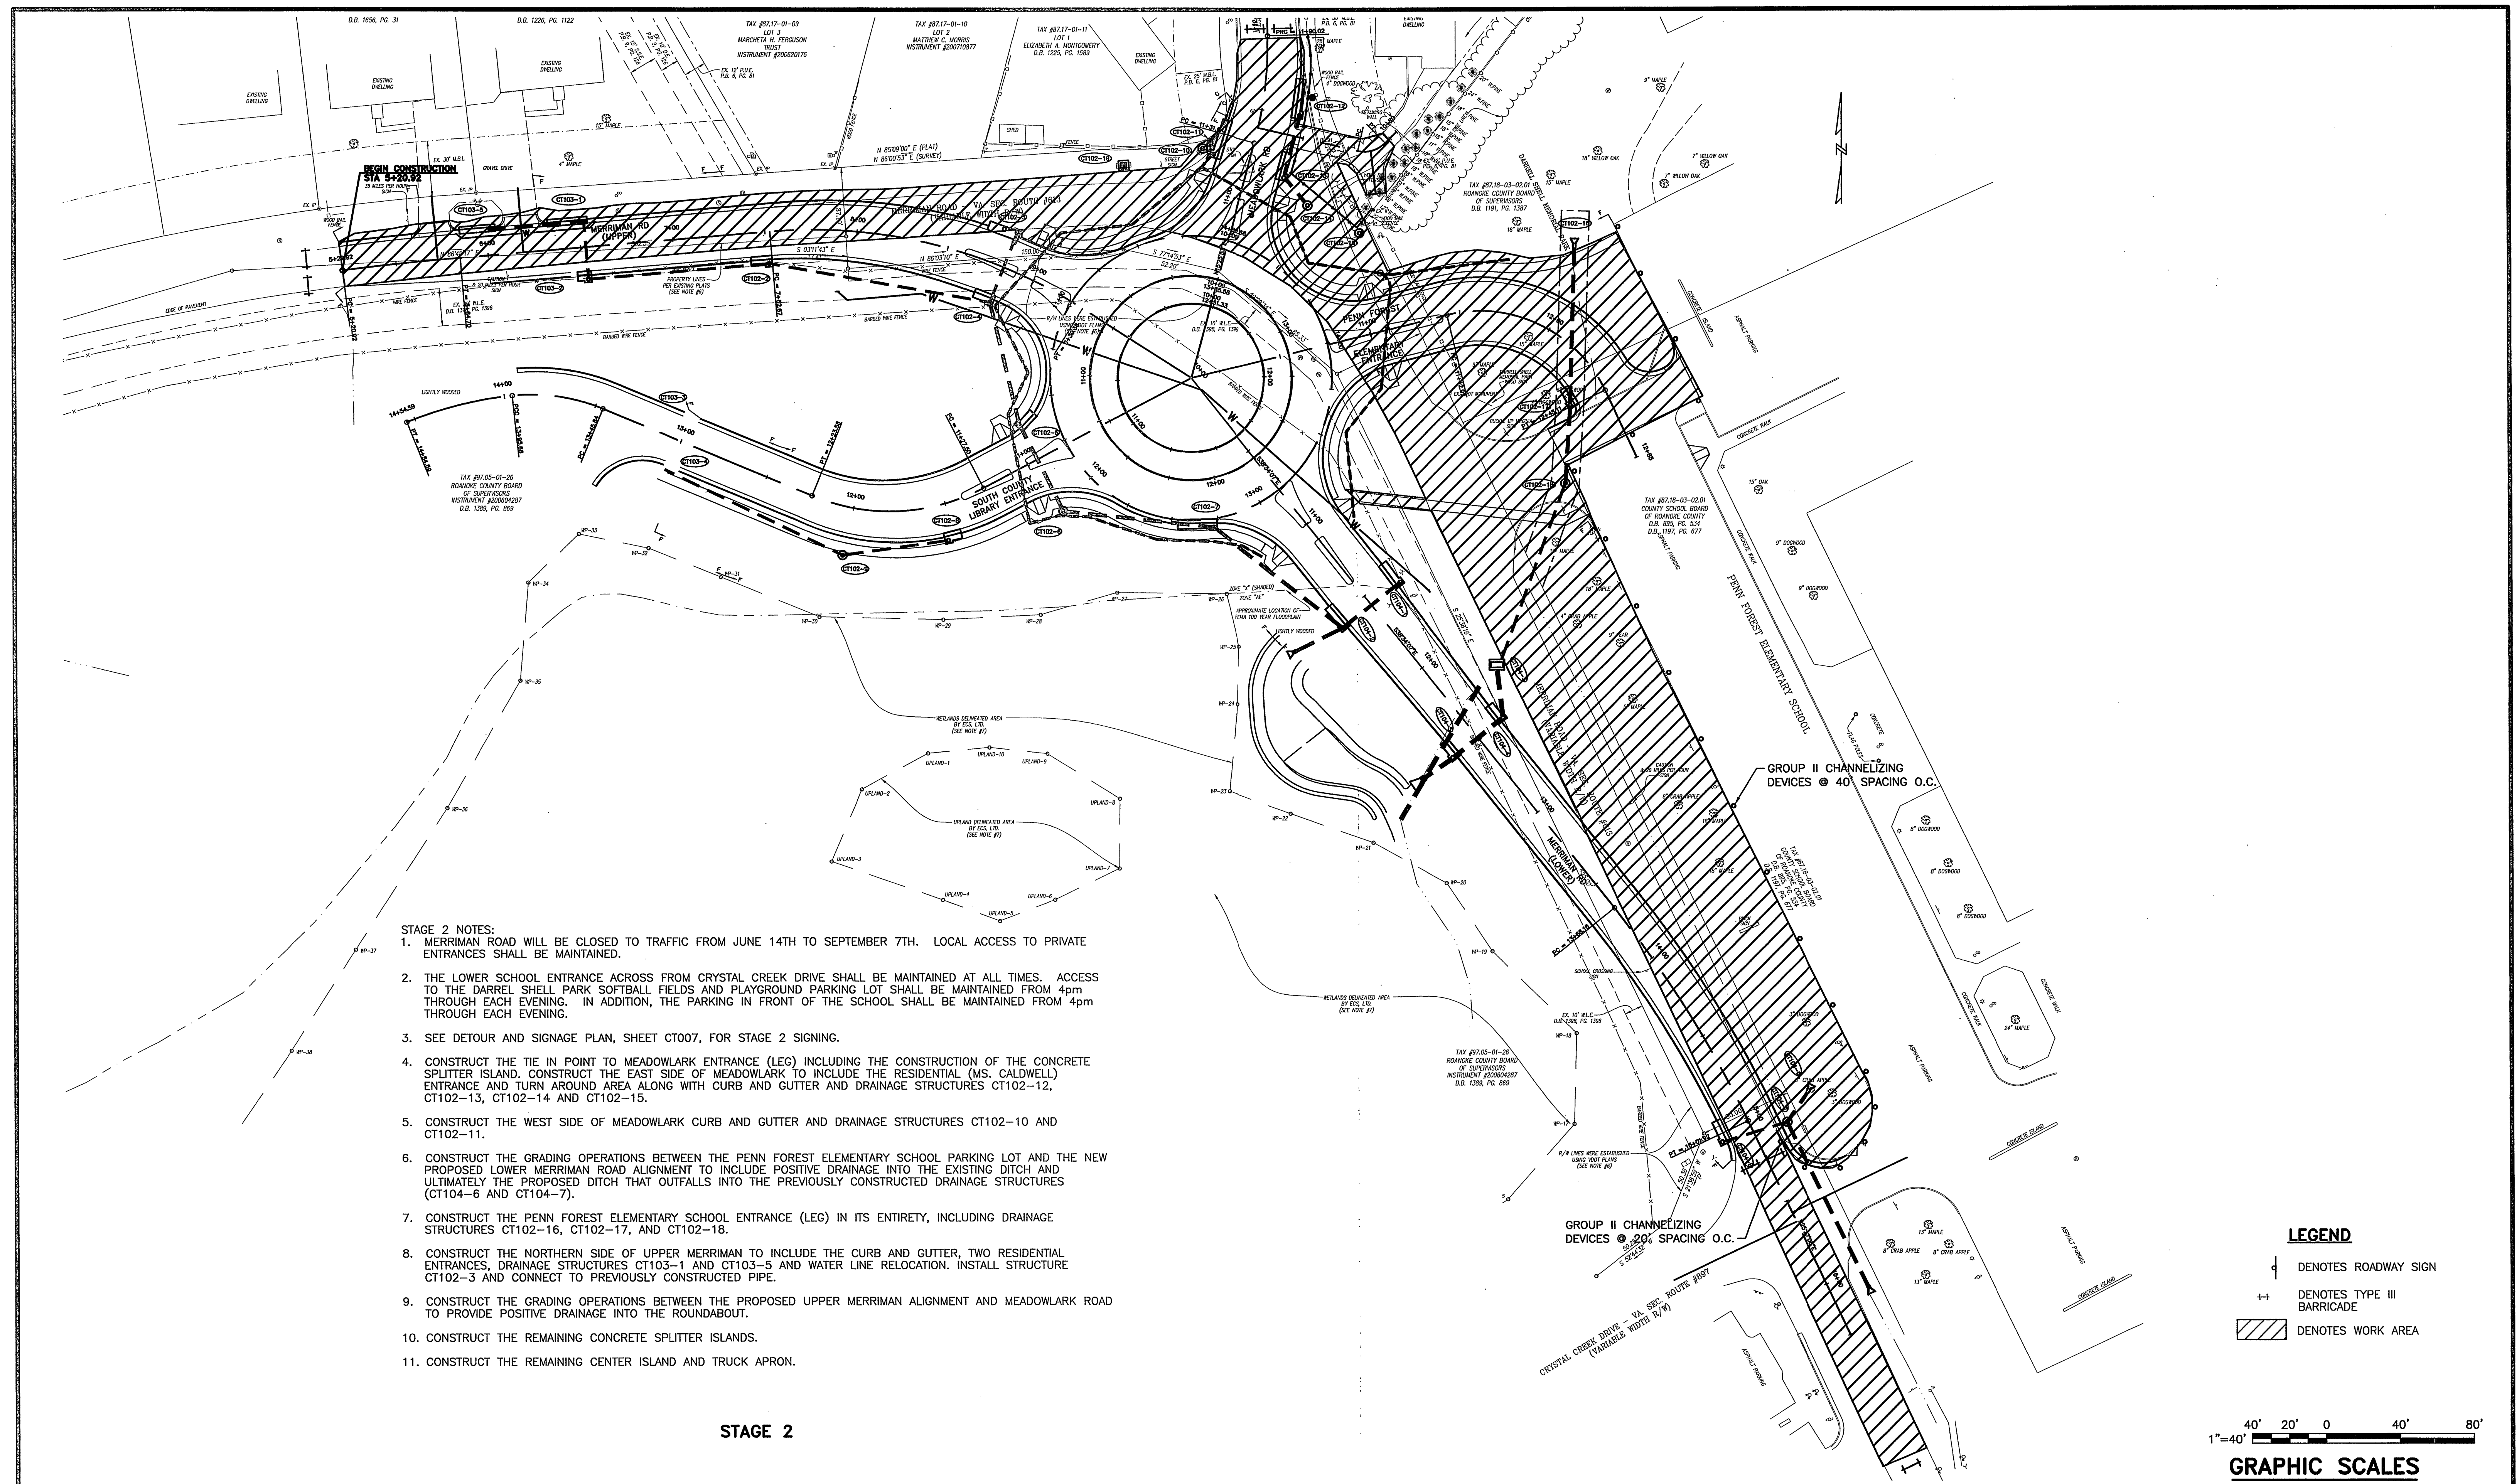

STAGE 2


LEGEND

- | | |
|---|----------------------------|
|  | DENOTES ROADWAY SIGN |
|  | DENOTES TYPE III BARRICADE |
|  | DENOTES WORK AREA |



GRAPHIC SCALES

SEALS

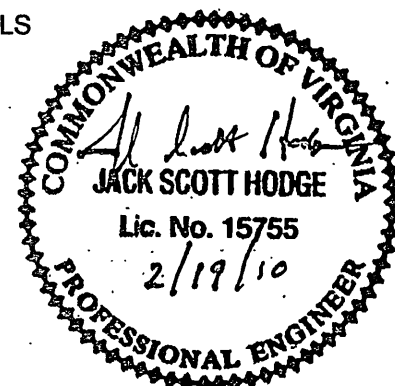

CONSULTANT

TRAFFIC ROUNDABOUT FOR MERRIMAN ROAD AND SOUTH COUNTY LIBRARY

ROANOKE COUNTY
ROANOKE COUNTY, VIRGINIA



1315 FRANKLIN ROAD
ROANOKE, VA 24016
(540) 857-3100 www.aecom.com

				PROJECT NO: 30233
				PROJECT PHASE:
				ISSUE DATE: FEBRUARY 19, 2010
				DESIGNED BY: AEB
				DRAWN BY: MGS
				CHECKED BY: JSH
				SUBMITTED BY: JSH
REV	DATE	DESCRIPTION	APP	

CIVIL

CONSTRUCTION PHASING PLAN

CT006