
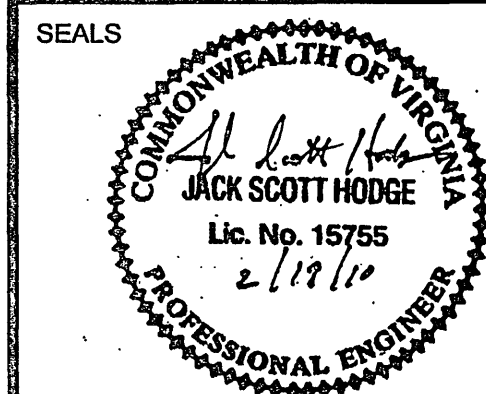


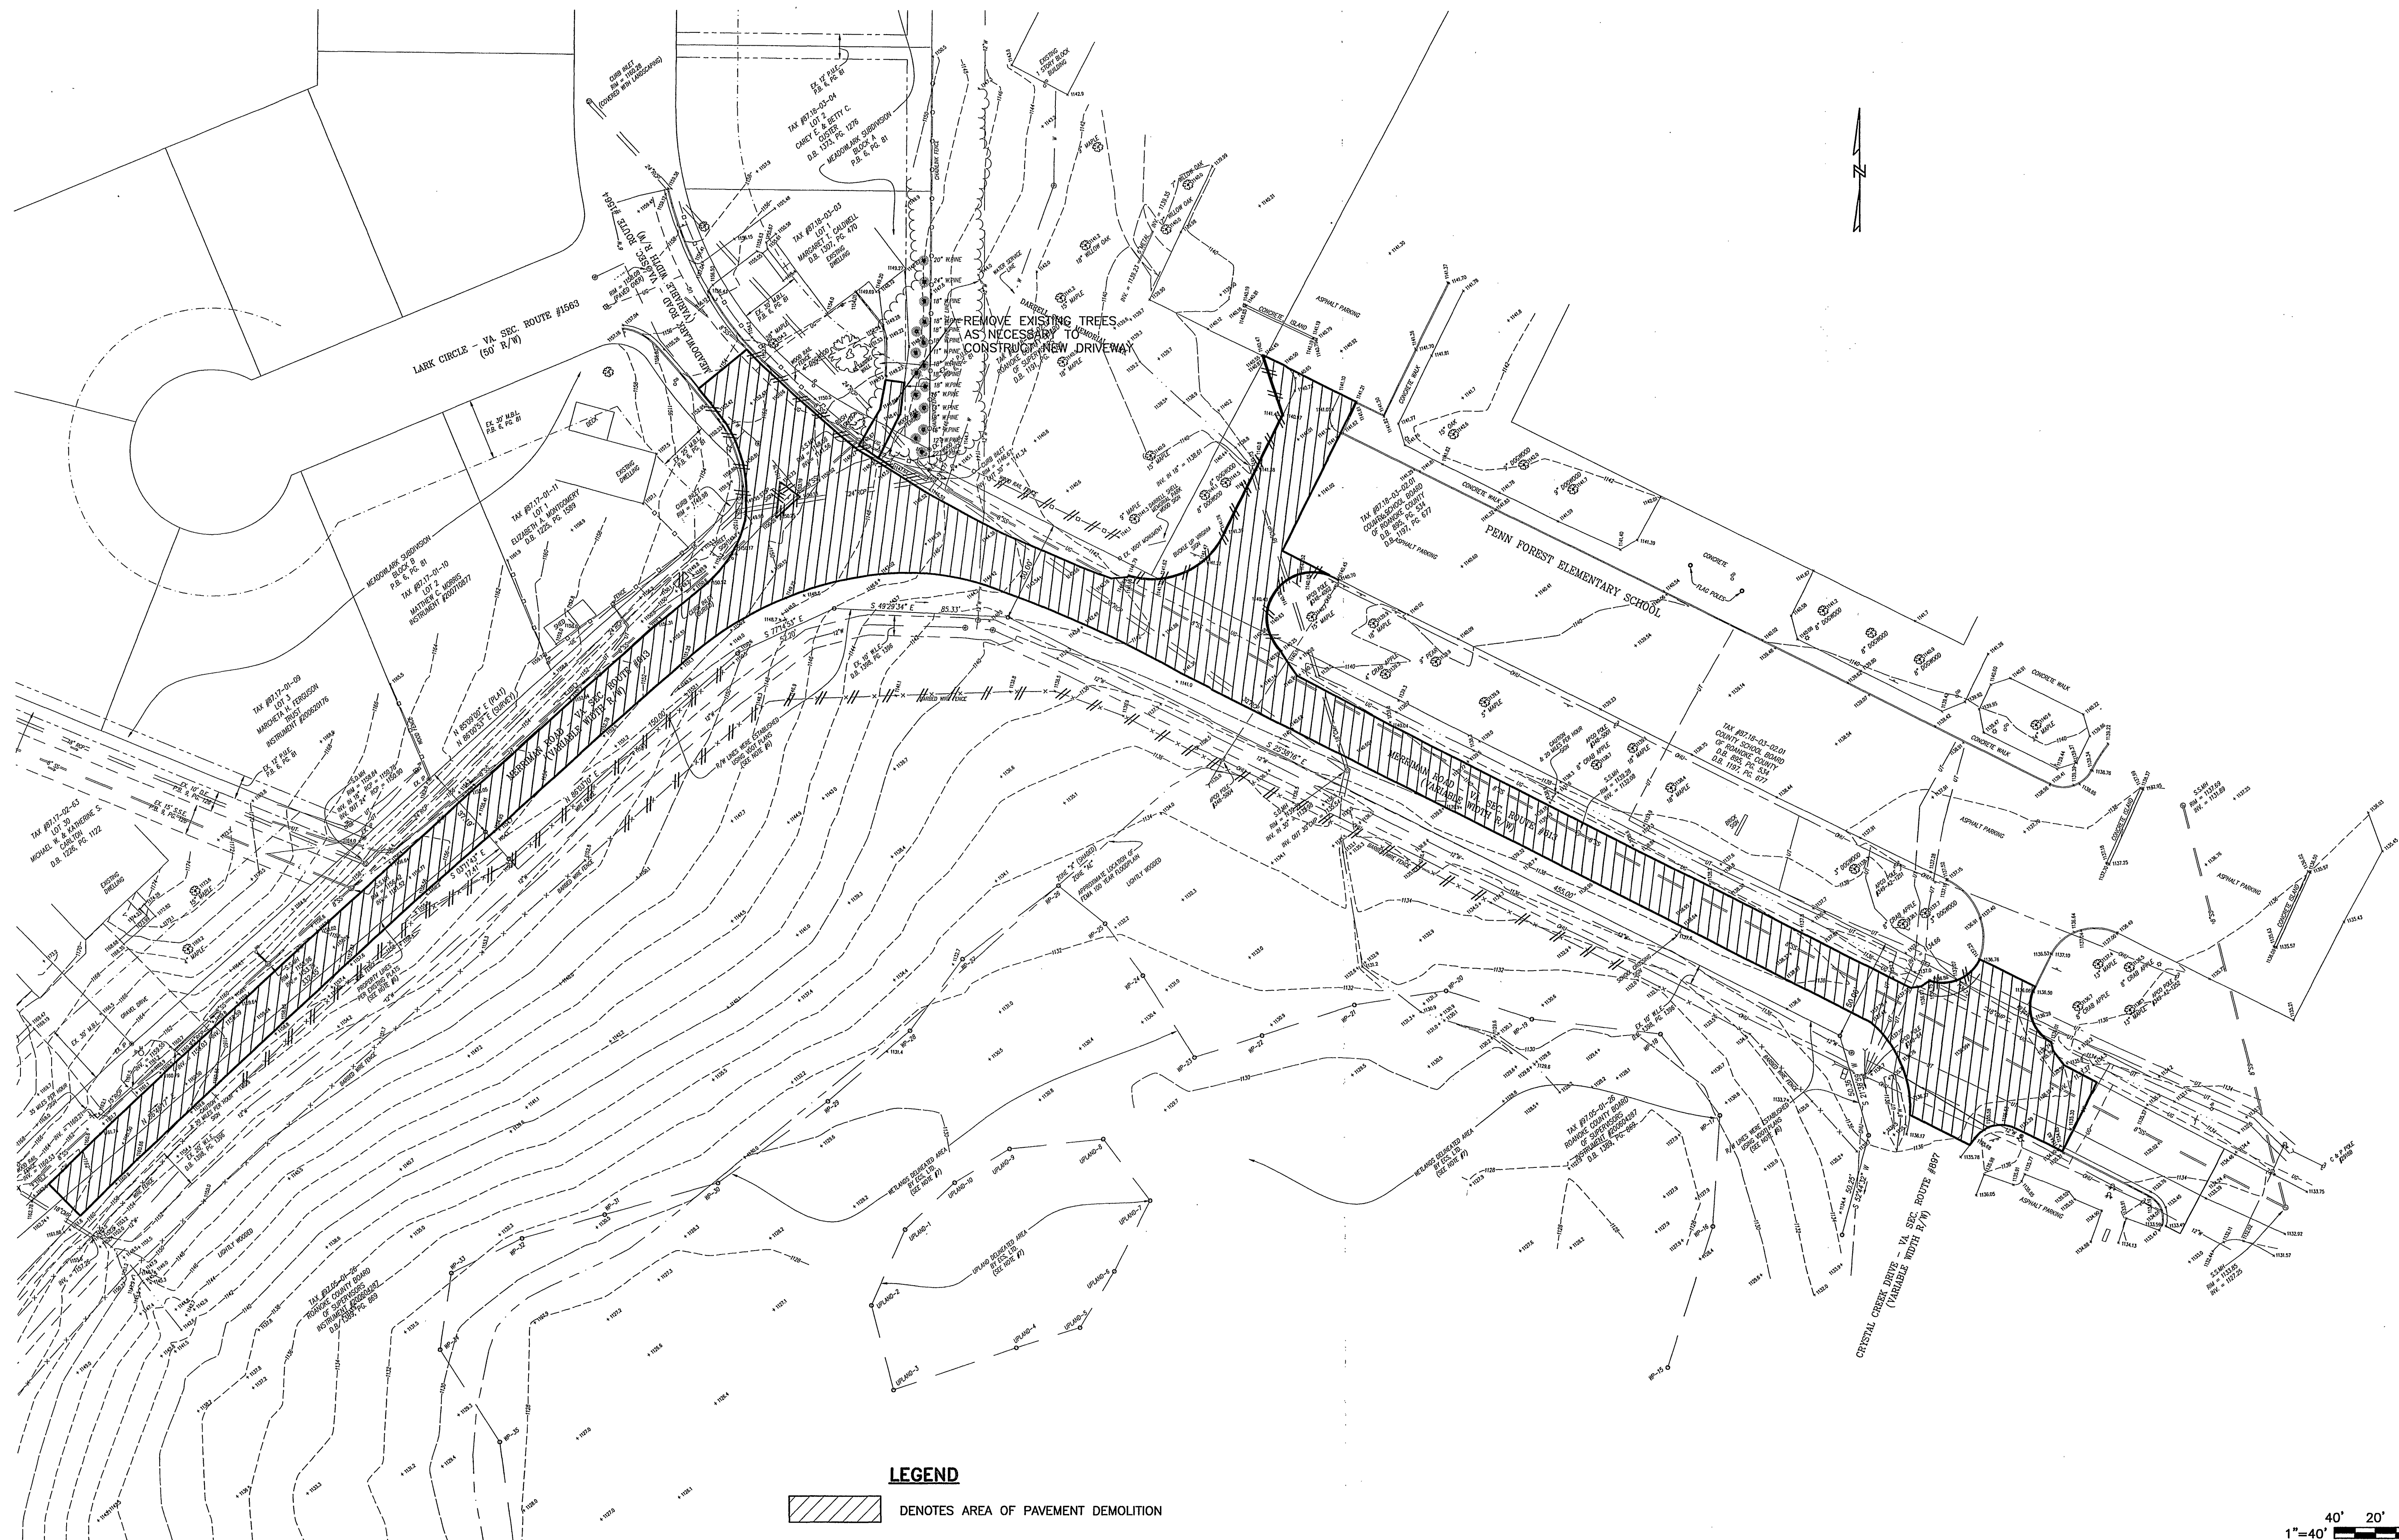

CONSULTANT

TRAFFIC ROUNDABOUT
FOR MERRIMAN ROAD
AND SOUTH COUNTY LIBRARY

ROANOKE COUNTY

ROANOKE COUNTY, VIRGINIA



1315 FRANKLIN ROAD
ROANOKE, VA 24016
(540) 857-3100 www.aecom.com

REV	DATE	DESCRIPTION	APP

PROJECT NO:	30233
PROJECT PHASE:	
ISSUE DATE:	FEBRUARY 19, 2010
DESIGNED BY:	AEB
DRAWN BY:	MGS
CHECKED BY:	JSH
SUBMITTED BY:	JSH

CIVIL
DEMOLITION PLAN

CT101