

UTILITY OWNERS

WATER:
WESTERN VIRGINIA
WATER AUTHORITY
601 SOUTH JEFFERSON ST.
SUITE 300
ROANOKE, VIRGINIA 24011
CONTACT: DAVID BARNHART
TELEPHONE: 540-853-1588

GAS:
ROANOKE GAS
615 KIMBALL AVENUE
ROANOKE, VIRGINIA 24030
CONTACT: PETE ORR
TELEPHONE: 540-777-3874

ELECTRIC:
AMERICAN ELECTRIC POWER
40 FRANKLIN ROAD S.W.
P.O. BOX 2021
ROANOKE, VIRGINIA 24022
CONTACT: K.P. WRIGHT
TELEPHONE: 540-982-7402

TELEPHONE:
VERIZON
4843 OAKLAND BLVD. NE
ROANOKE, VIRGINIA 24012
CONTACT: MIKE SLUSHER
TELEPHONE: 540-265-7578

CATV:
COX COMMUNICATIONS
5400 FALLWATER LANE
P.O. BOX 13726
ROANOKE, VIRGINIA 24036
CONTACT: GEORGE BOWER
TELEPHONE: 540-776-3844

TRAFFIC CONTROL:
CITY OF ROANOKE
WORKS SERVICE CENTER
1802 COURTHAND ROAD N.W.
ROANOKE, VIRGINIA 24012
CONTACT: HOWARD SAUNDERS
TELEPHONE: 540-853-2210

RAILROAD:
NORFOLK SOUTHERN
110 FRANKLIN STREET S.E.
ROANOKE, VIRGINIA 24042
CONTACT: DONALD LEWIS
TELEPHONE: 540-981-4359


- 1 Remove Exst. Inlet/Manhole
- 2 Remove Exst. Pipe
- 3 Abandon Exst. Pipe

Note: Figures in brackets and dot-dashed lines denote Permanent Easements.

Note: Figures in parentheses and dot-dashed lines denote Temporary Easements.


- C Denotes Construction Limits In Cuts
- F Denotes Construction Limits In Fills
- Denotes Temporary Easement
- Denotes Permanent Easement

- Denotes Demolition of Pavement
- Denotes Proposed Pavement
- Denotes Mill & Overlay Pavement

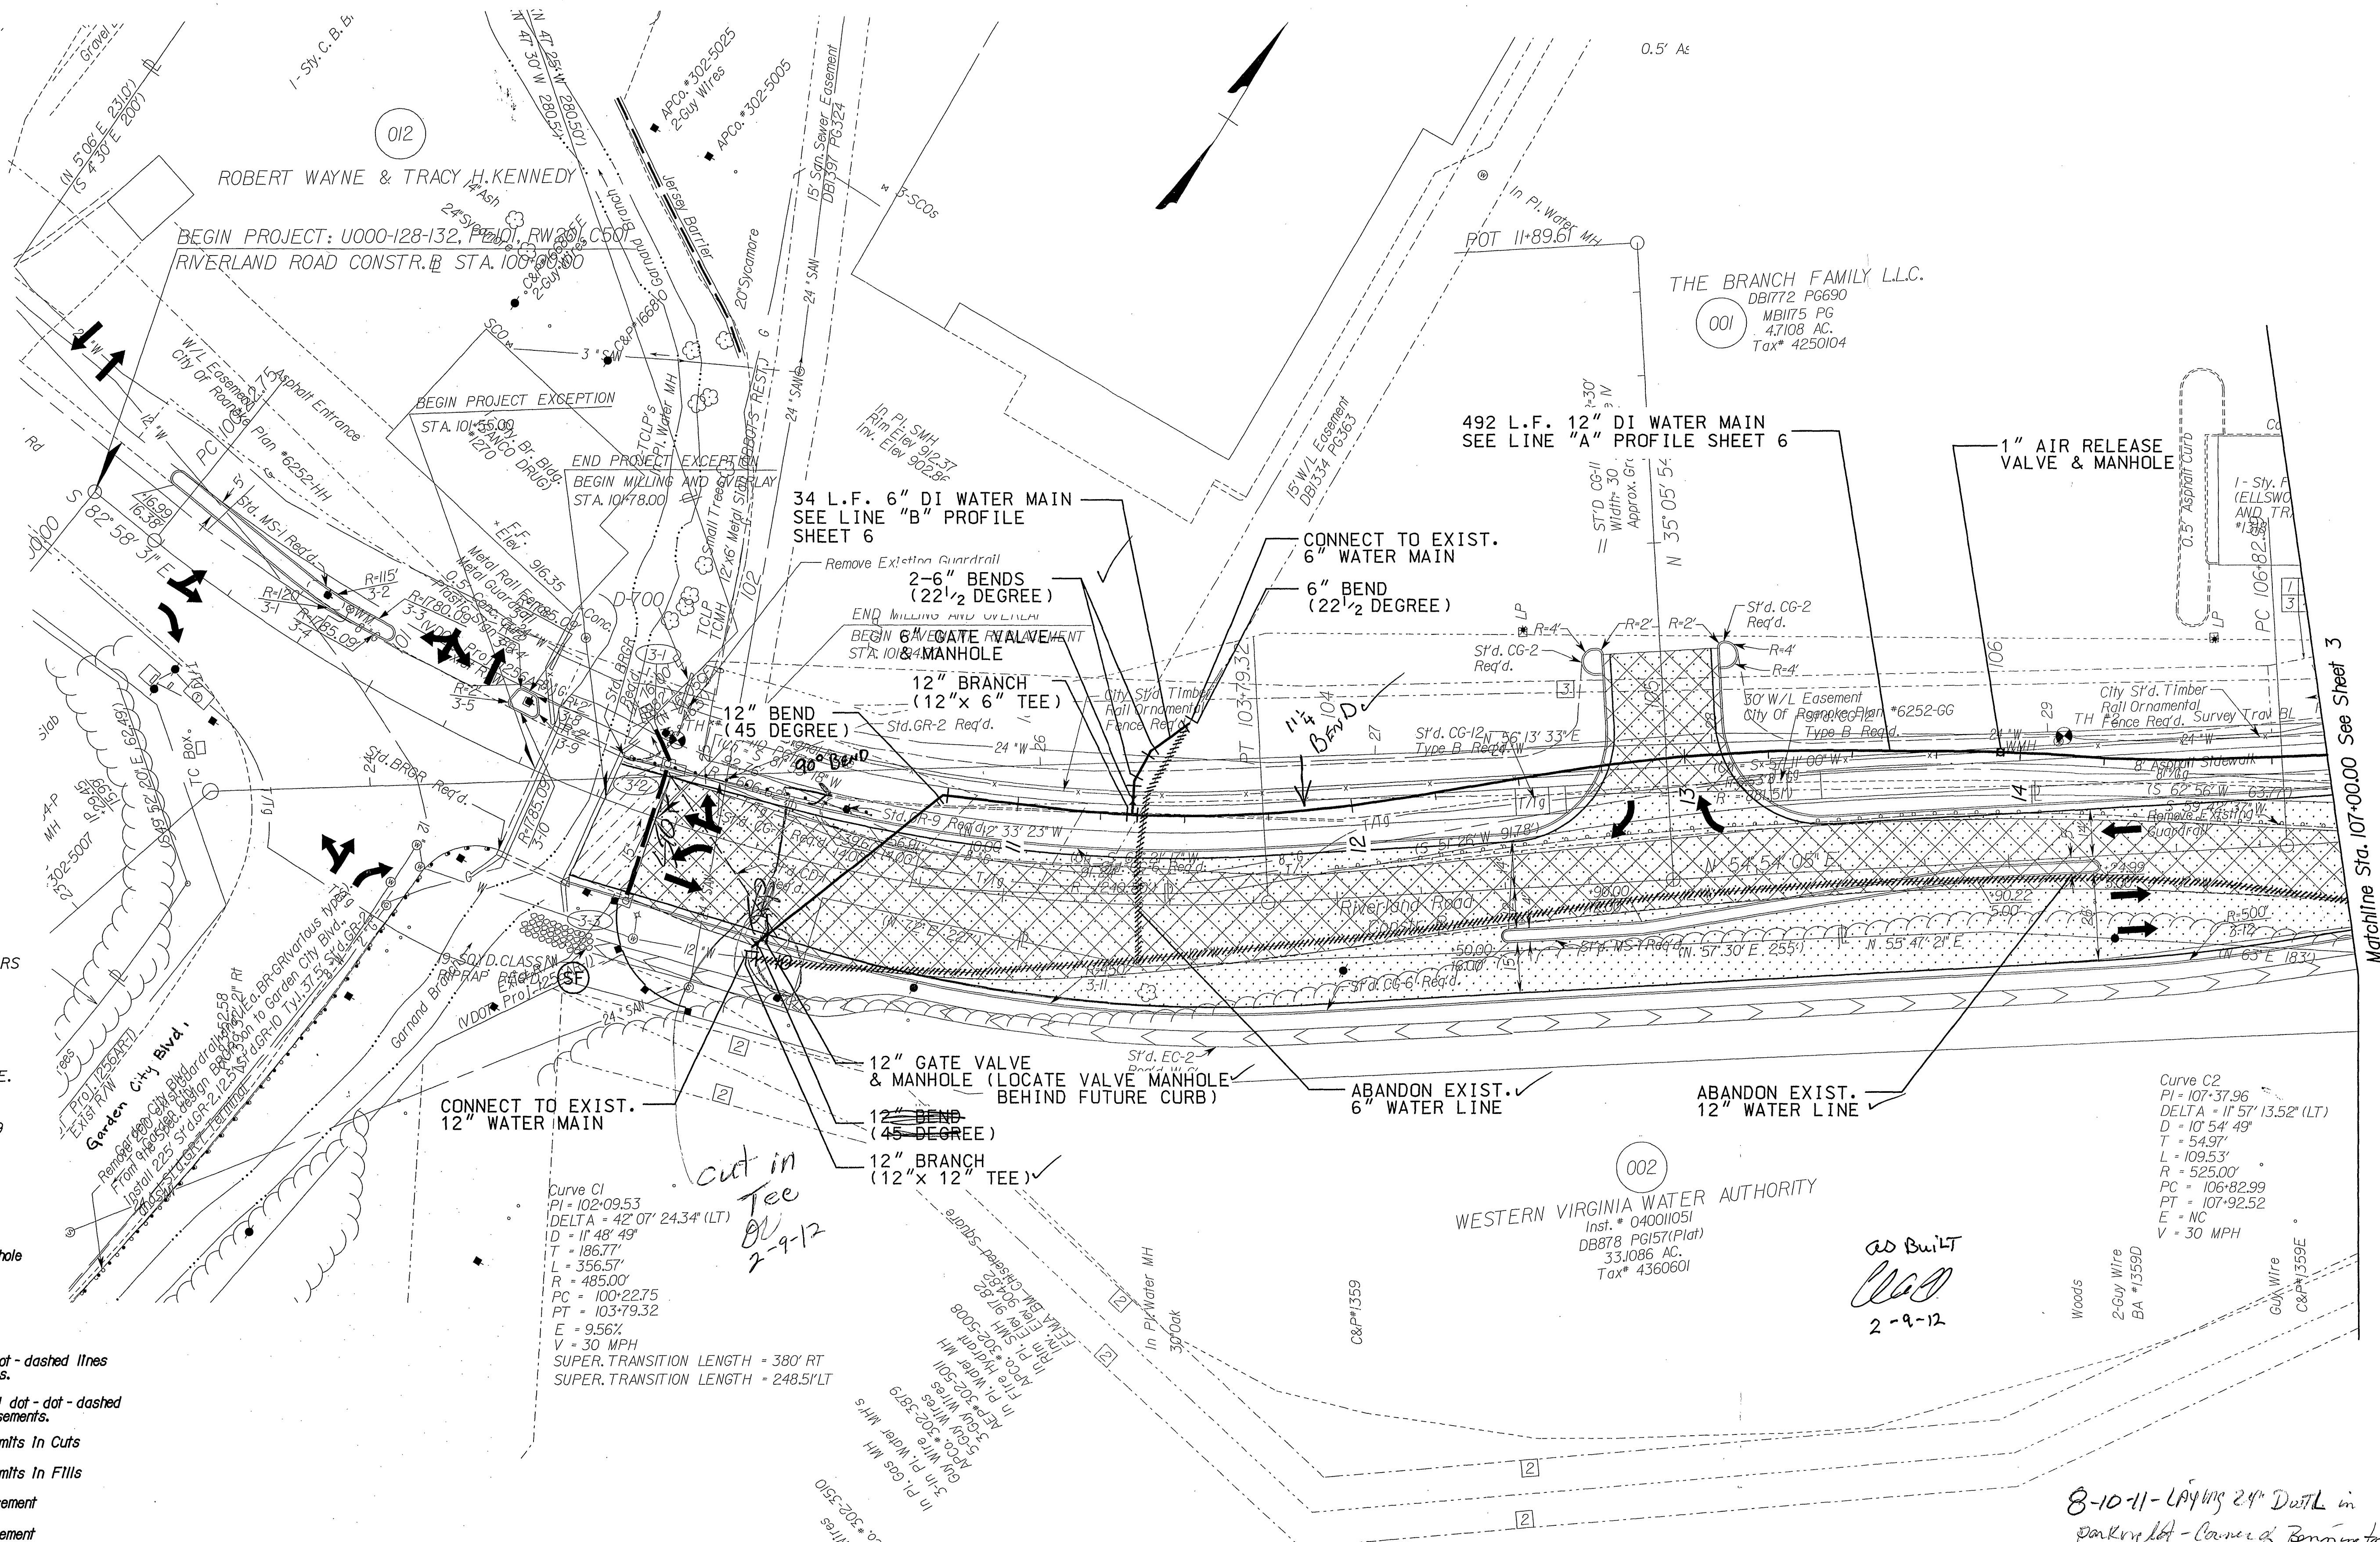

- 1 PROPOSED PERMANENT UTILITY EASEMENT FOR APPALACHIAN POWER COMPANY
- 2 PROPOSED PERMANENT UTILITY EASEMENT FOR VERIZON VIRGINIA INC.
- 3 PROPOSED PERMANENT UTILITY EASEMENT FOR ROANOKE GAS CO.
- 4 PROPOSED PERMANENT UTILITY EASEMENT FOR WESTERN VA WATER AUTHORITY

SCALE
0 25' 50'

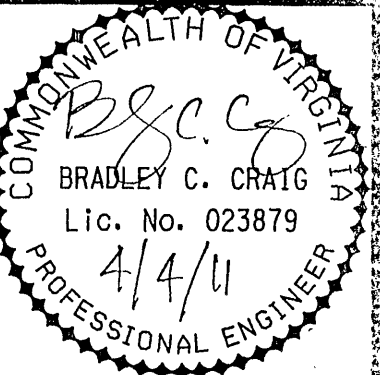

Date	
Revisions	

Issue Date:	Mar. 9, 2011
Drawn By:	RPK
Designed By:	RPK
Checked By:	BOC
Date:	Mar. 9, 2011

Mattern & Craig
CONSULTING ENGINEERS • SURVEYORS
701 FIRST STREET, S.W.
ROANOKE, VA 24012
FAX (540) 345-7891

UTILITY RELOCATION PLAN SHEET

Vertical Scale:	1"=25'
Horizontal Scale:	1"=25'
Commission Number:	2900K
Sheet No.:	2