


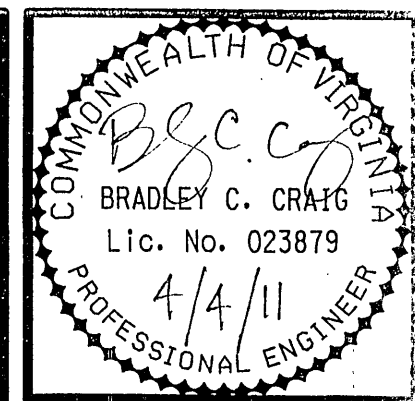


Revisions	Date

Issue Date:	Mar. 9, 2011
Drawn By:	RPK
Designed By:	RPK
Checked By:	BCC
Date:	Mar. 9, 2011

Mattern & Craig
CONSULTING ENGINEERS • SURVEYORS
701 FIRST STREET, S.W.
ROANOKE, VIRGINIA 24016
(840) 346-3342
FX (840) 346-7691

MOUNT PLEASANT PUMP STATION
& UTILITY RELOCATION
UTILITY RELOCATION
PROFILE SHEET
ROANOKE, VIRGINIA

Vertical Scale:	1"=25'
Horizontal Scale:	1"=25'
Commission Number:	2900K
Sheet No.:	9

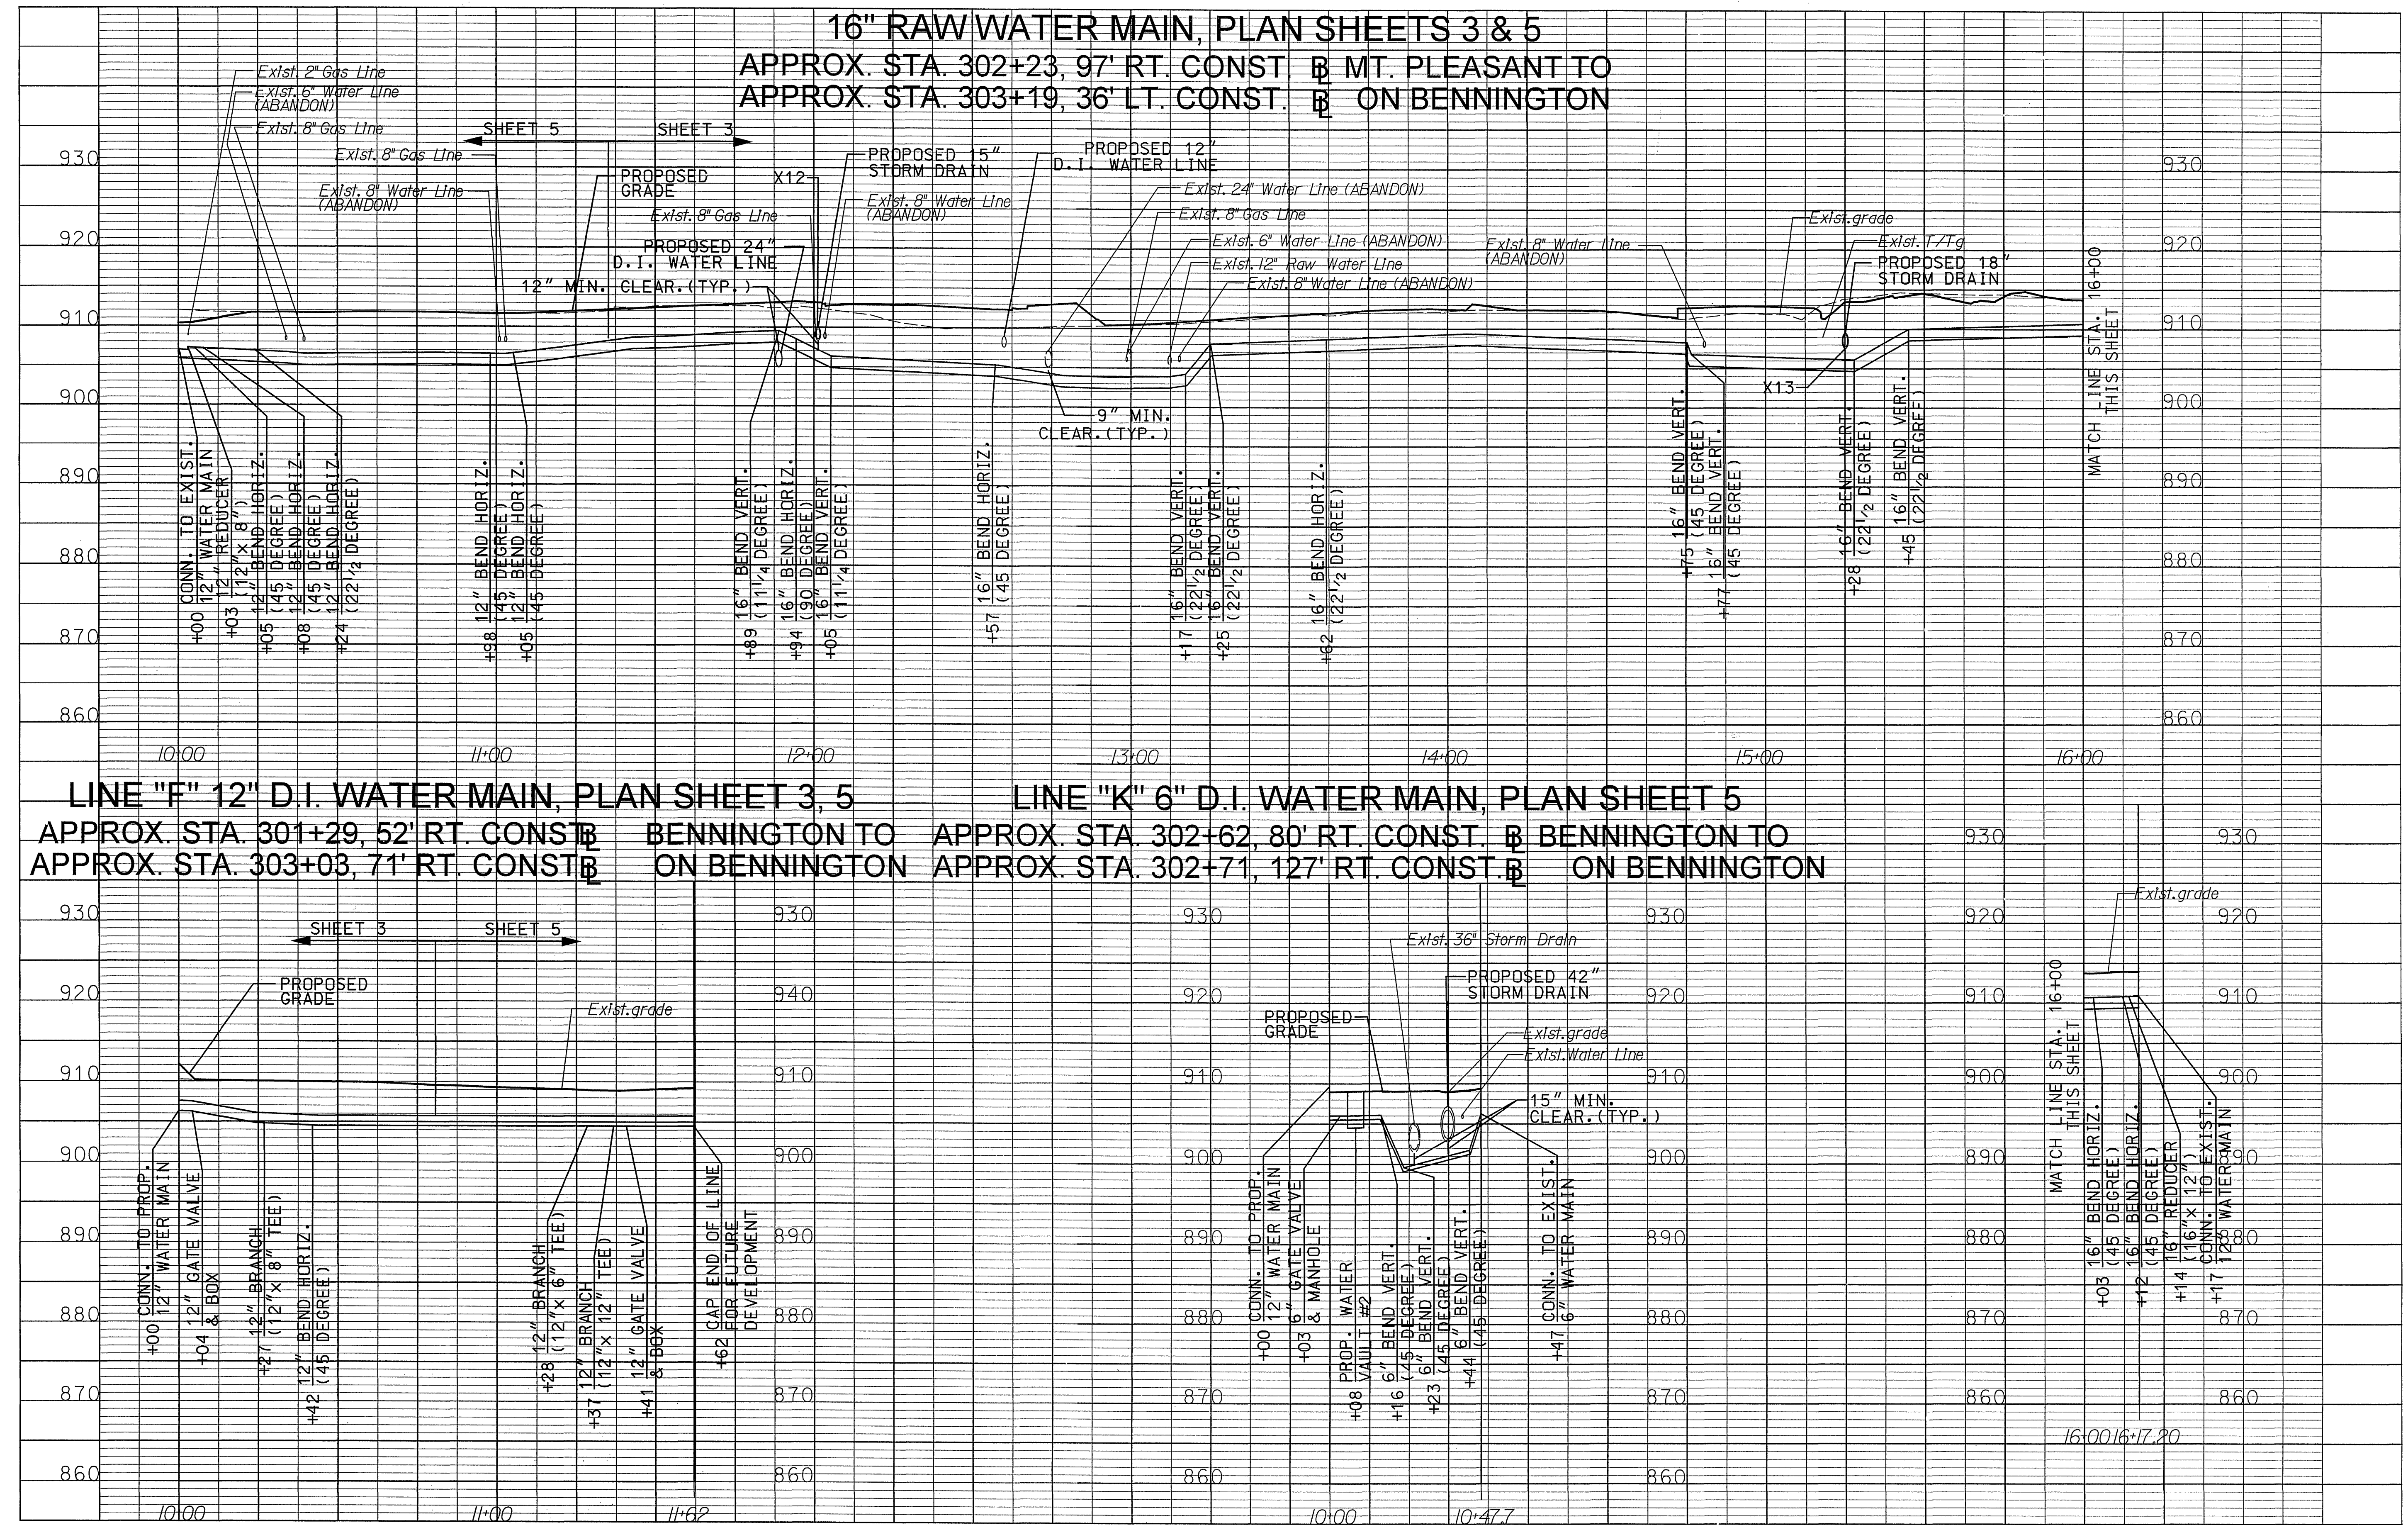

16" RAW WATER MAIN, PLAN SHEETS 3 & 5
APPROX. STA. 302+23, 97' RT. CONST. B MT. PLEASANT TO
APPROX. STA. 303+19, 36' LT. CONST. B ON BENNINGTON

LINE "F" 12" D.I. WATER MAIN, PLAN SHEET 3, 5
APPROX. STA. 301+29, 52' RT. CONST. B BENNINGTON TO
APPROX. STA. 303+03, 71' RT. CONST. B ON BENNINGTON

LINE "K" 6" D.I. WATER MAIN, PLAN SHEET 5
APPROX. STA. 302+62, 80' RT. CONST. B BENNINGTON TO
APPROX. STA. 302+71, 127' RT. CONST. B ON BENNINGTON

16" RAW WATER MAIN, PLAN SHEETS 3 & 5
APPROX. STA. 302+23, 97' RT. CONST. B MT. PLEASANT TO
APPROX. STA. 303+19, 36' LT. CONST. B ON BENNINGTON