

PROJECT MANAGER: JIM DOWDY (540) 387-5332
SURVEYED BY: GARY BRANT (540) 387-5527
DESIGN SUPERVISED BY: ALEX PRICE (540) 378-5053
DESIGNED BY: RUMMEL, KEEPER & KAHL, LLP (804) 782-1903


COMMONWEALTH OF VIRGINIA
BRADLEY C. CRAIG
Lic. No. 023879
PROFESSIONAL ENGINEER
Bradley C Craig
2011.09.27 09:36:14 -04'00'
MATTEN & CRAIG, INC
Roanoke, Virginia
UTILITY ENGINEER

REVISED	STATE	ROUTE	PROJECT	SHEET NO.
7/15/10 8/23/10	VA.	116	U000-128-132, C-501	10(4)
DESIGN FEATURES RELATING TO CONSTRUCTION OR TO REGULATION AND CONTROL OF TRAFFIC MAY BE SUBJECT TO CHANGE AS DEEMED NECESSARY BY THE DEPARTMENT				


- Remove Exist. Inlet/Manhole
- Remove Exist. Pipe
- Abandon Exist. Pipe
- Clean Out Exist. Pipe
- Denotes Demolition of Pavement
- Denotes Proposed Pavement
- Denotes Mill & Overlay Pavement

Note: Figures in brackets and dot-dashed lines denote Permanent Easements.
Note: Figures in parentheses and dot-dot-dashed lines denote Temporary Easements.
Note: Figures in double brackets and dot-dashed lines denote Utility Easements.
C Denotes Construction Limits in Cuts
F Denotes Construction Limits in Fills
Denotes Temporary Easement
Denotes Permanent Easement

REFERENCES (PROFILES, DETAIL & DRAINAGE DESCRIPTION SHEETS, ETC.)	
RIVERLAND RD. PROFILE	4A
MT. PLEASANT BLVD. PROFILE	4A
SHOPPING CTR. ENT. PROFILE	4A
BENNINGTON ST. PROFILE	5A
ROUNDBOUT PROFILE	4E
ENTRANCE PROFILES	6
DITCH PROFILE	4B
ENTRANCE ALIGN DATA	6B
UTILITY OWNERS	3
DRAINAGE DESCRIPTIONS	3B
DITCH DETAIL	4B
E & S PLANS	1L(2), 1L(5), 1L(9)

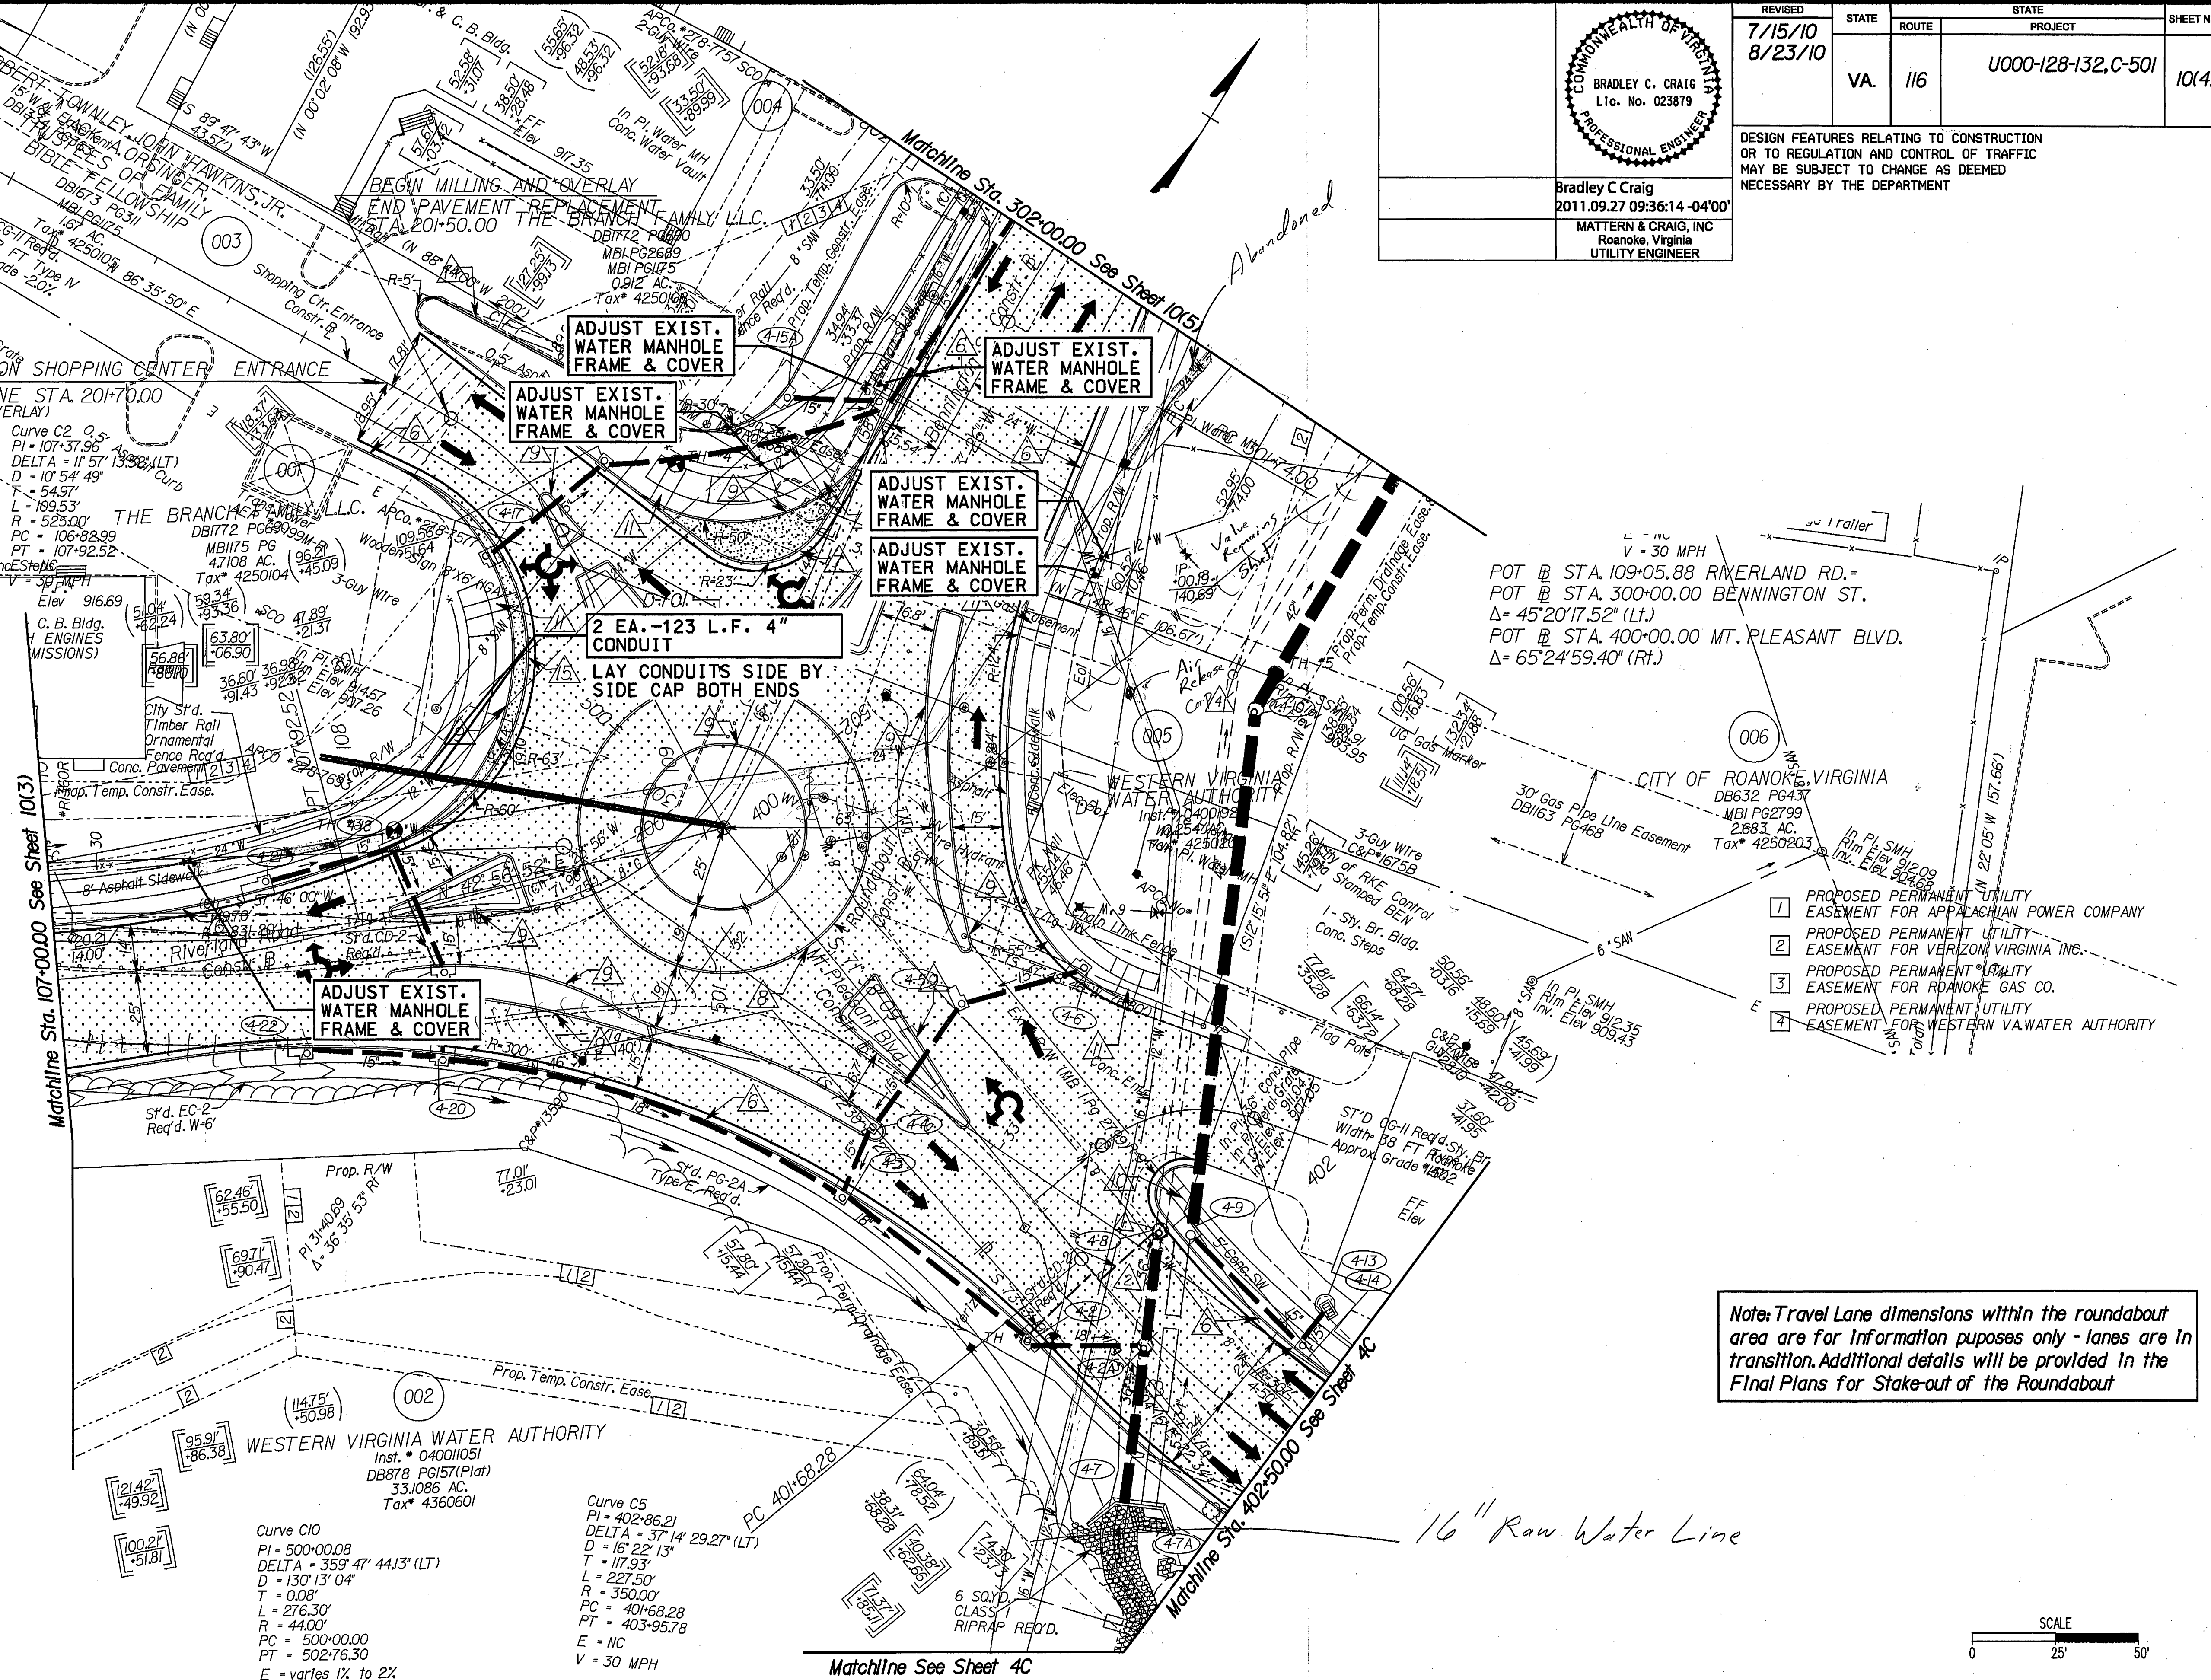

Note: Travel Lane dimensions within the roundabout area are for information purposes only - lanes are in transition. Additional details will be provided in the Final Plans for Stake-out of the Roundabout

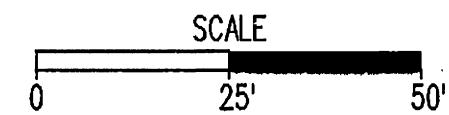

PROJECT	SHEET NO.
U000-128-132	10(4)