

\$DGN#
\$DGNLEV

\$REF001
\$LEV001

\$REF002
\$LEV002


\$REF003
\$LEV003

\$REF004
\$LEV004

\$REF005
\$LEV005

\$REF006
\$LEV006


PROJECT MANAGER:IM.DOWDY (540) 387-5332
SURVEYED BY GARY BRANT (540) 382-5527
DESIGN SUPERVISED BY ALEX PRICE (540) 378-5053
DESIGNED BY RUMMEL, KLEPPER & KAHL, LLP (804) 782-1903

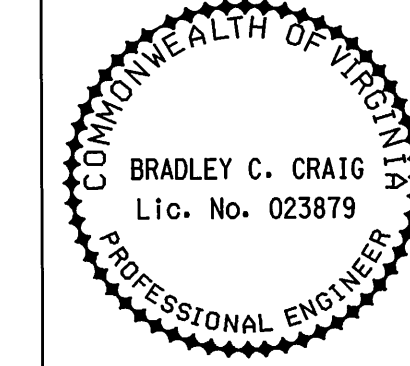

REVISED	STATE	ROUTE	PROJECT	SHEET NO.
7/15/10 8/23/10	VA.	116	U000-128-132, C-501	10(4C)

DESIGN FEATURES RELATING TO CONSTRUCTION
OR TO REGULATION AND CONTROL OF TRAFFIC
MAY BE SUBJECT TO CHANGE AS DEEMED
NECESSARY BY THE DEPARTMENT


Bradley C Craig
2011.09.27 09:36:55 -04'00'
MATTEN & CRAIG, INC
Roanoke, Virginia
UTILITY ENGINEER

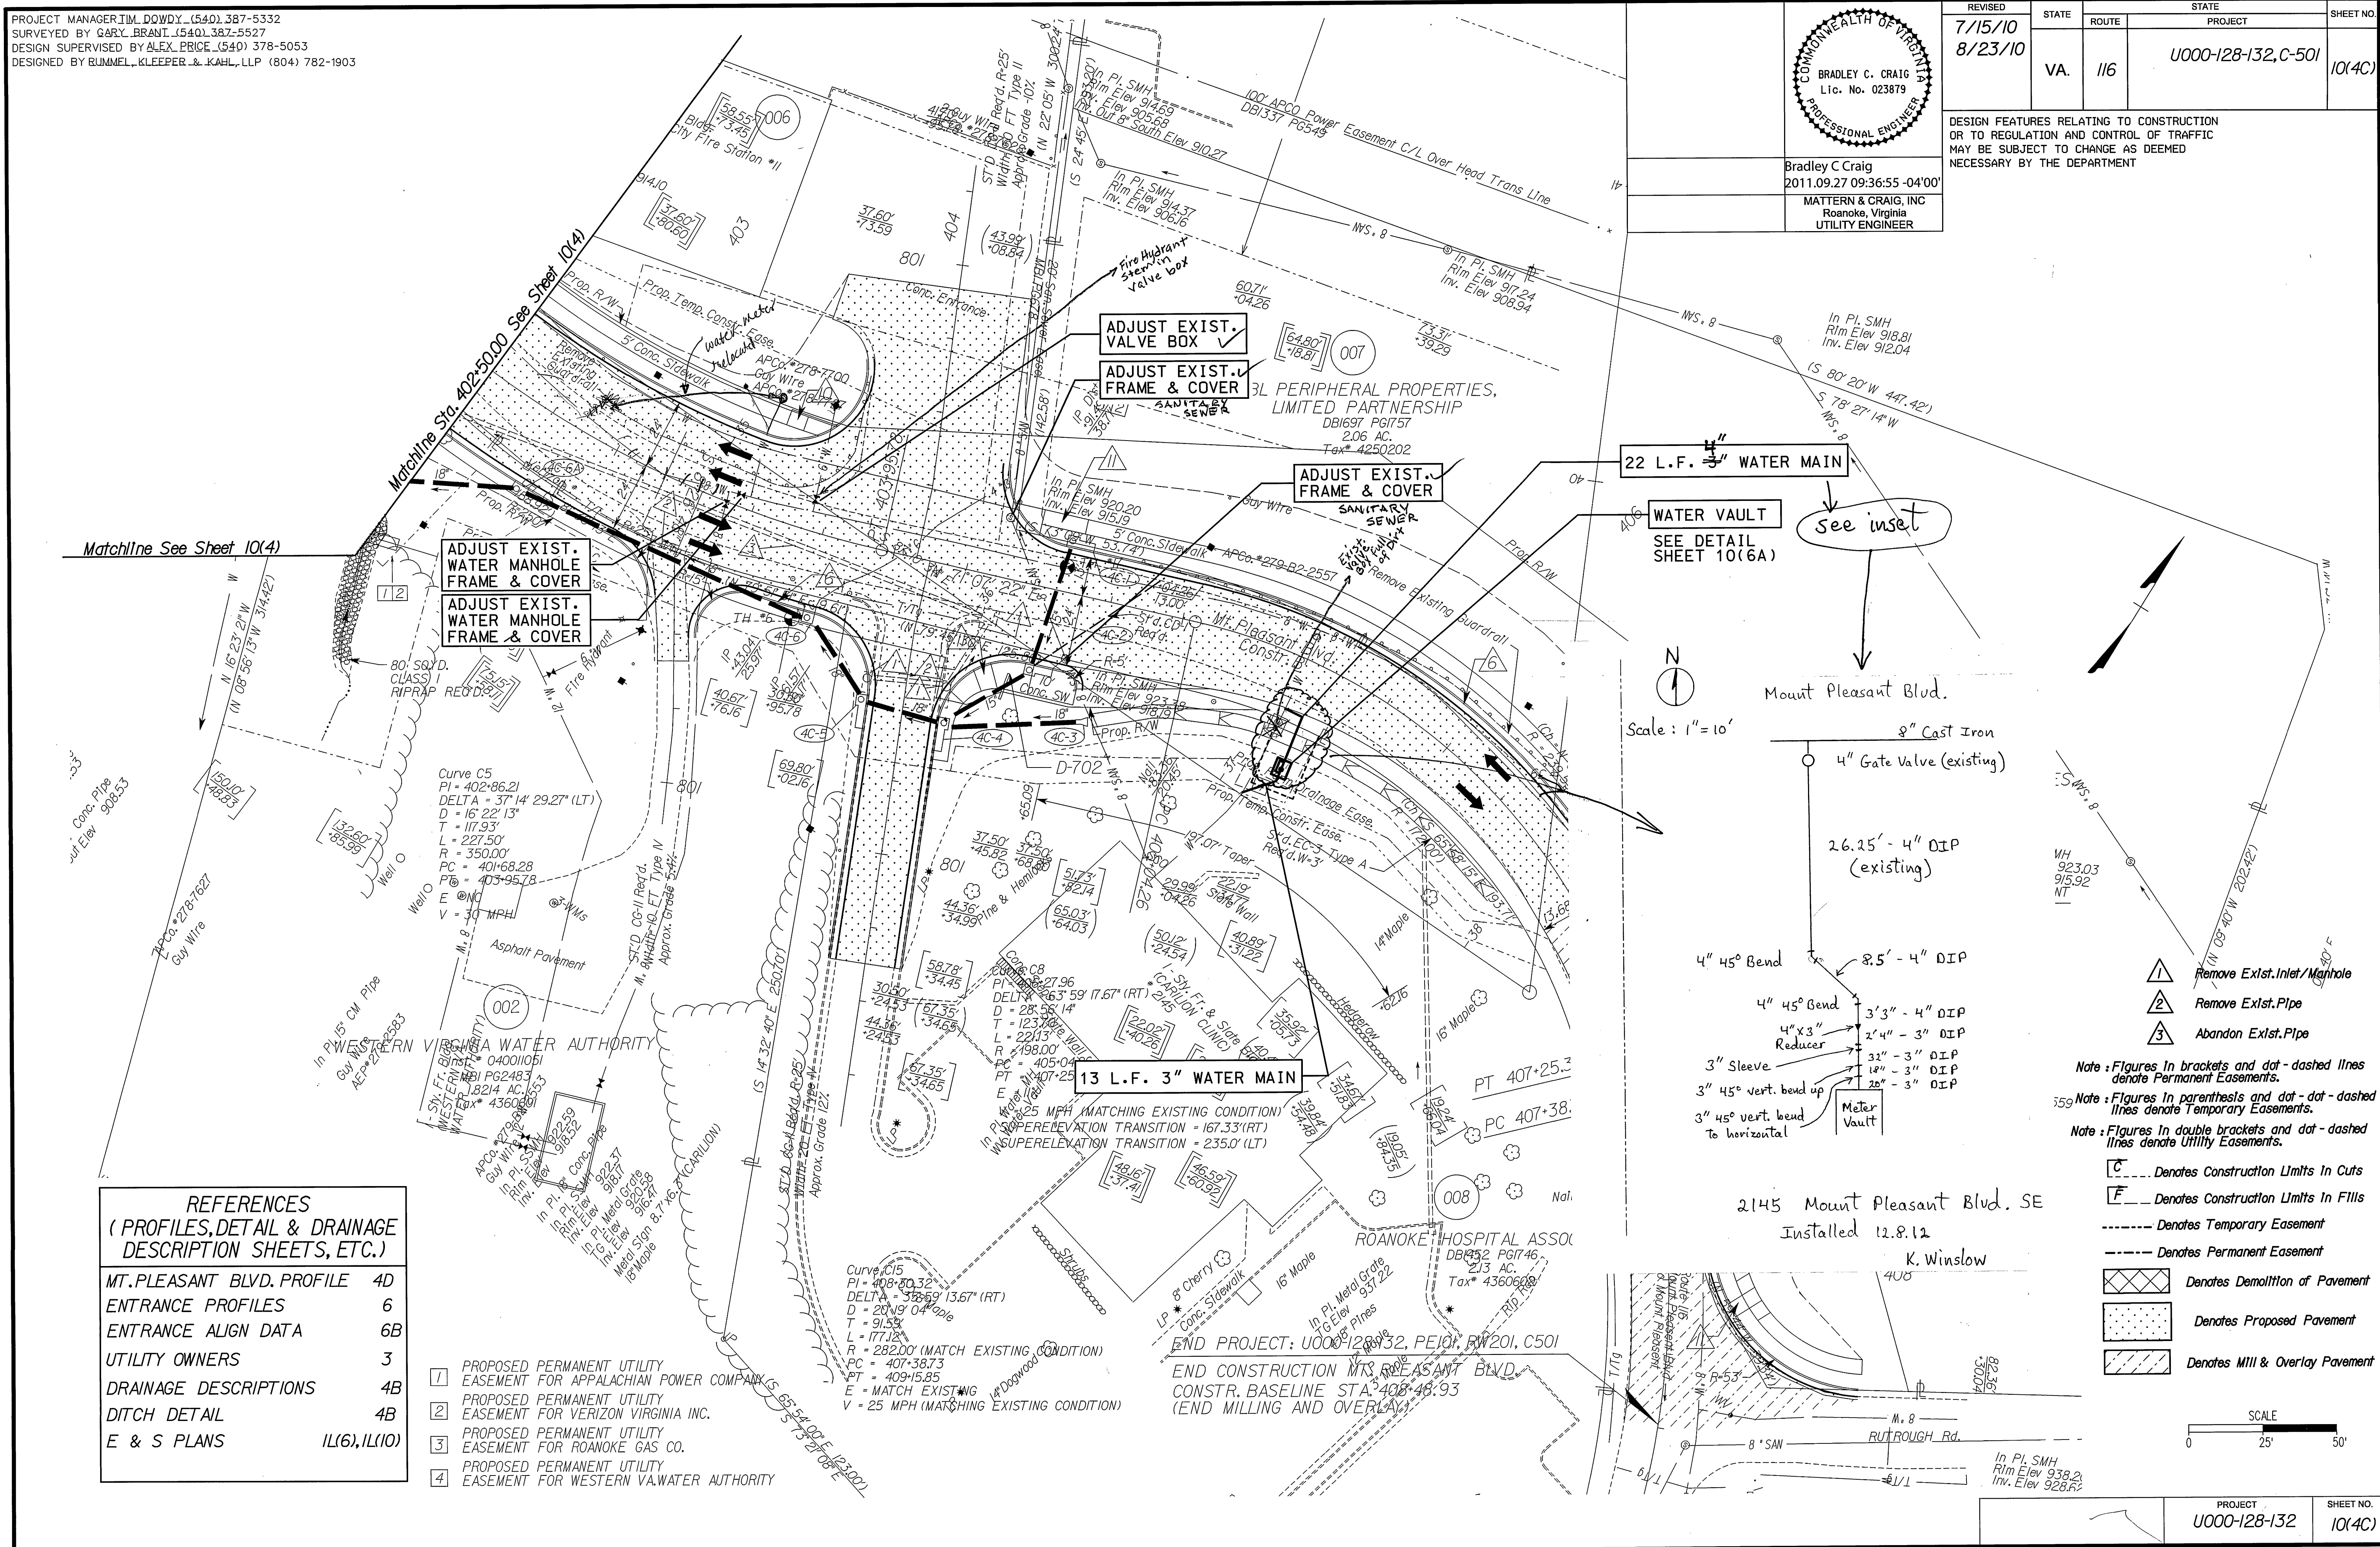

REFERENCES (PROFILES, DETAIL & DRAINAGE DESCRIPTION SHEETS, ETC.)	
MT. PLEASANT BLVD. PROFILE	4D
ENTRANCE PROFILES	6
ENTRANCE ALIGN DATA	6B
UTILITY OWNERS	3
DRAINAGE DESCRIPTIONS	4B
DITCH DETAIL	4B
E & S PLANS	1L(6), 1L(10)

- PROPOSED PERMANENT UTILITY EASEMENT FOR APPALACHIAN POWER COMPANY
- PROPOSED PERMANENT UTILITY EASEMENT FOR VERIZON VIRGINIA INC.
- PROPOSED PERMANENT UTILITY EASEMENT FOR ROANOKE GAS CO.
- PROPOSED PERMANENT UTILITY EASEMENT FOR WESTERN VA. WATER AUTHORITY

- Note: Figures in brackets and dot-dashed lines denote Permanent Easements.
Note: Figures in parentheses and dot-dashed lines denote Temporary Easements.
Note: Figures in double brackets and dot-dashed lines denote Utility Easements.
- C --- Denotes Construction Limits In Cuts
F --- Denotes Construction Limits In Fills
--- Denotes Temporary Easement
--- Denotes Permanent Easement
- Denotes Demolition of Pavement
Denotes Proposed Pavement
Denotes Mill & Overlay Pavement

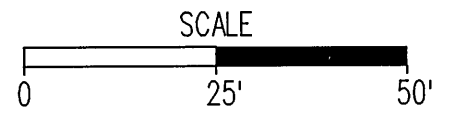

PROJECT	SHEET NO.
U000-128-132	10(4C)