

REVISED	FHWA REGION	STATE	FEDERAL AID	STATE	
			PROJECT	ROUTE	PROJECT
	3	VA.		11	0011-080-105, PE- RW- C-5


SUPERVISED BY R. WORLEY, T. DIGILLIAN
DESIGNED BY P. SCHIRMER, R. VARNEY
CADD OPERATOR G. HALE, C. KING, A. STEEDLY
REVISED BY _____
PLAN DATE 16 AUG 93

PLAN	BY	DATE
SURVEYED		
PLOTTED		
ALIGNED CHECKED		
RIGHT OF WAY CHECKED		
NO. _____		

Power Poles Property of APCO, Roanoke, Va.
Telephone Poles & Underground Cable Property of C&P Telephone Co., Roanoke, Va.
Water Lines Property of City of Roanoke Water Dept., Roanoke, Va.
Sewer Lines Property of Roanoke County Utility Department, Salem, Va.
Gas Lines Property of Roanoke Gas Co., Roanoke, Va.

**ANDERSON
AND
ASSOCIATES, Inc.**
Engineers
Surveyors
Planners

Blacksburg, VA
Greensboro, NC

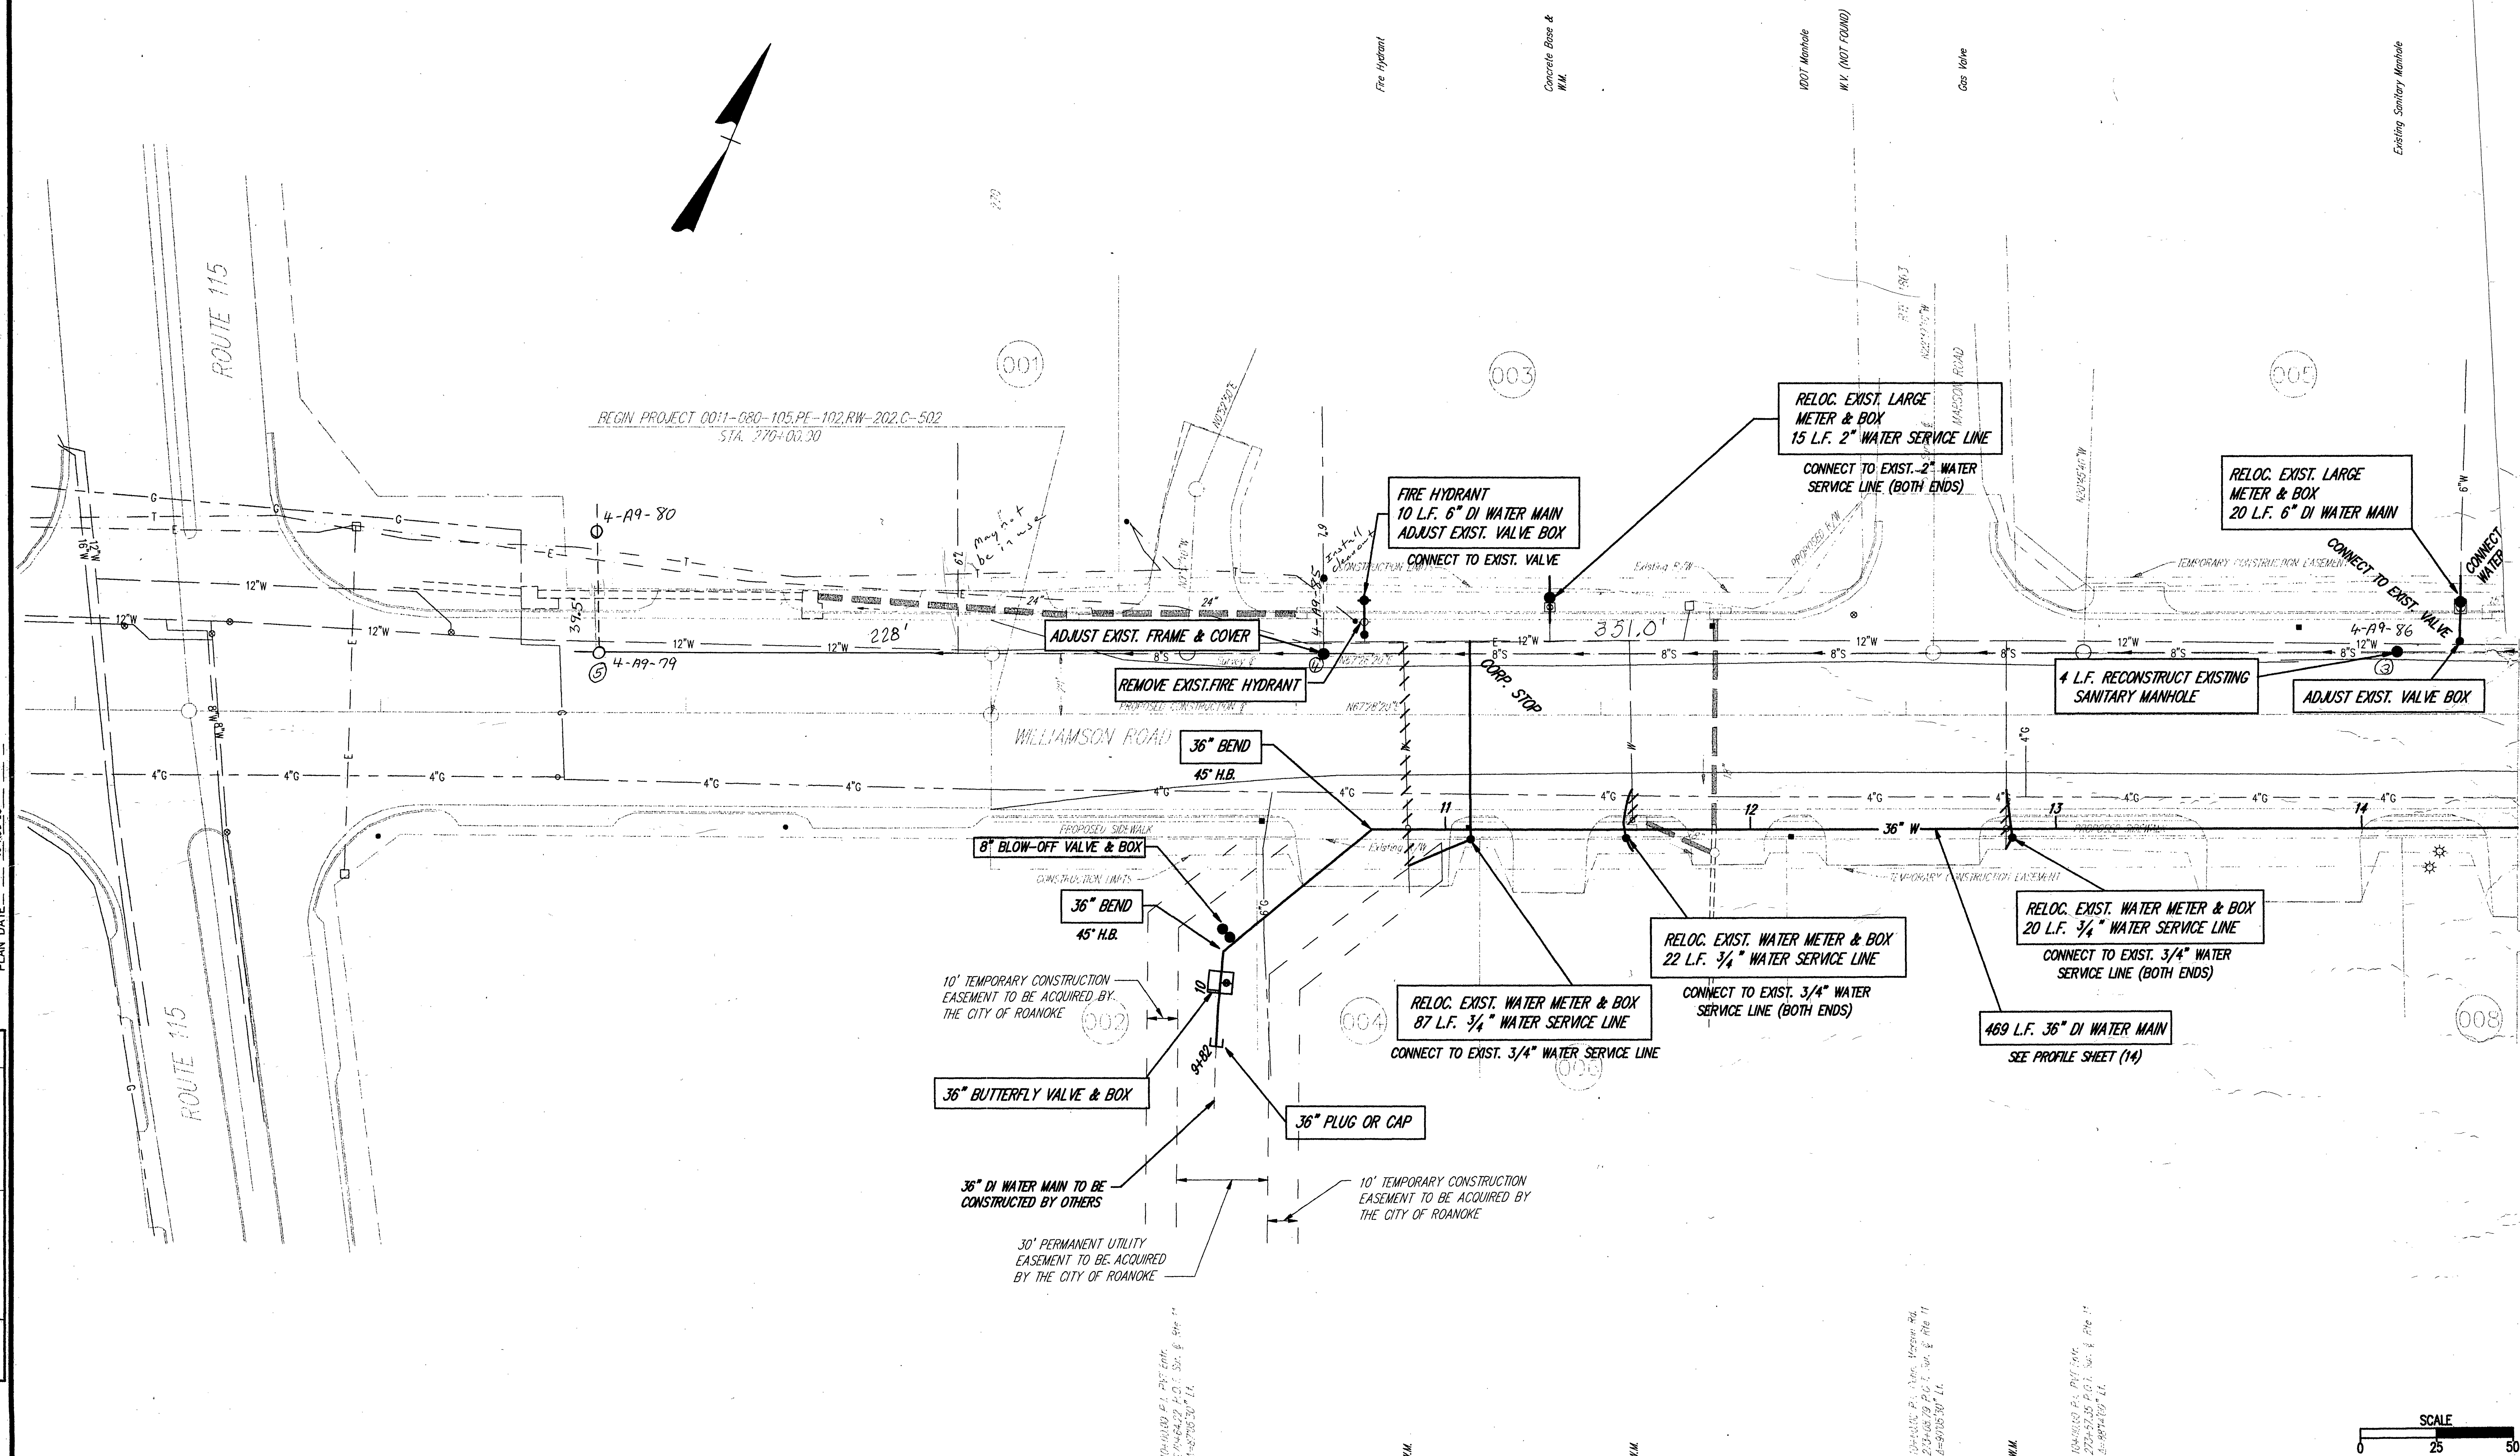

SCALE



0 25 50