

DESIGN FEATURES RELATING TO CONSTRUCTION OR TO REGULATION AND CONTROL OF TRAFFIC MAY BE SUBJECT TO CHANGE AS DEEMED NECESSARY BY THE DEPARTMENT

REVISED	FHWA REGION	STATE	FEDERAL AID PROJECT	ROUTE	STATE PROJECT	SHEET NO.
	3	VA.		11	0011-080-105, PE-102 RW-202 C-502	15(5)


Anderson and Associates, Inc.
Engineers
Surveyors
Planners

Blackburg, VA
Greensboro, NC

SUPERVISED BY: R. MORLEY, I. DIGULIAN
DESIGNED BY: P. SCHIRMER, R. VARNER
CADD OPERATOR: G. HALE, C. KING, A. STEDLY
REVISION BY: 16 AUG 93

PLAN	DATE
NOTE BOOK	
NO.	

Power Poles Property of APCO, Roanoke, Va.
Telephone Poles & Underground Cable Property of C&P Telephone Co., Roanoke, Va.
Water Lines Property of City of Roanoke Water Dept., Roanoke, Va.
Sewer Lines Property of Roanoke County Utility Department, Salem, Va.
Gas Lines Property of Roanoke Gas Co., Roanoke, Va.

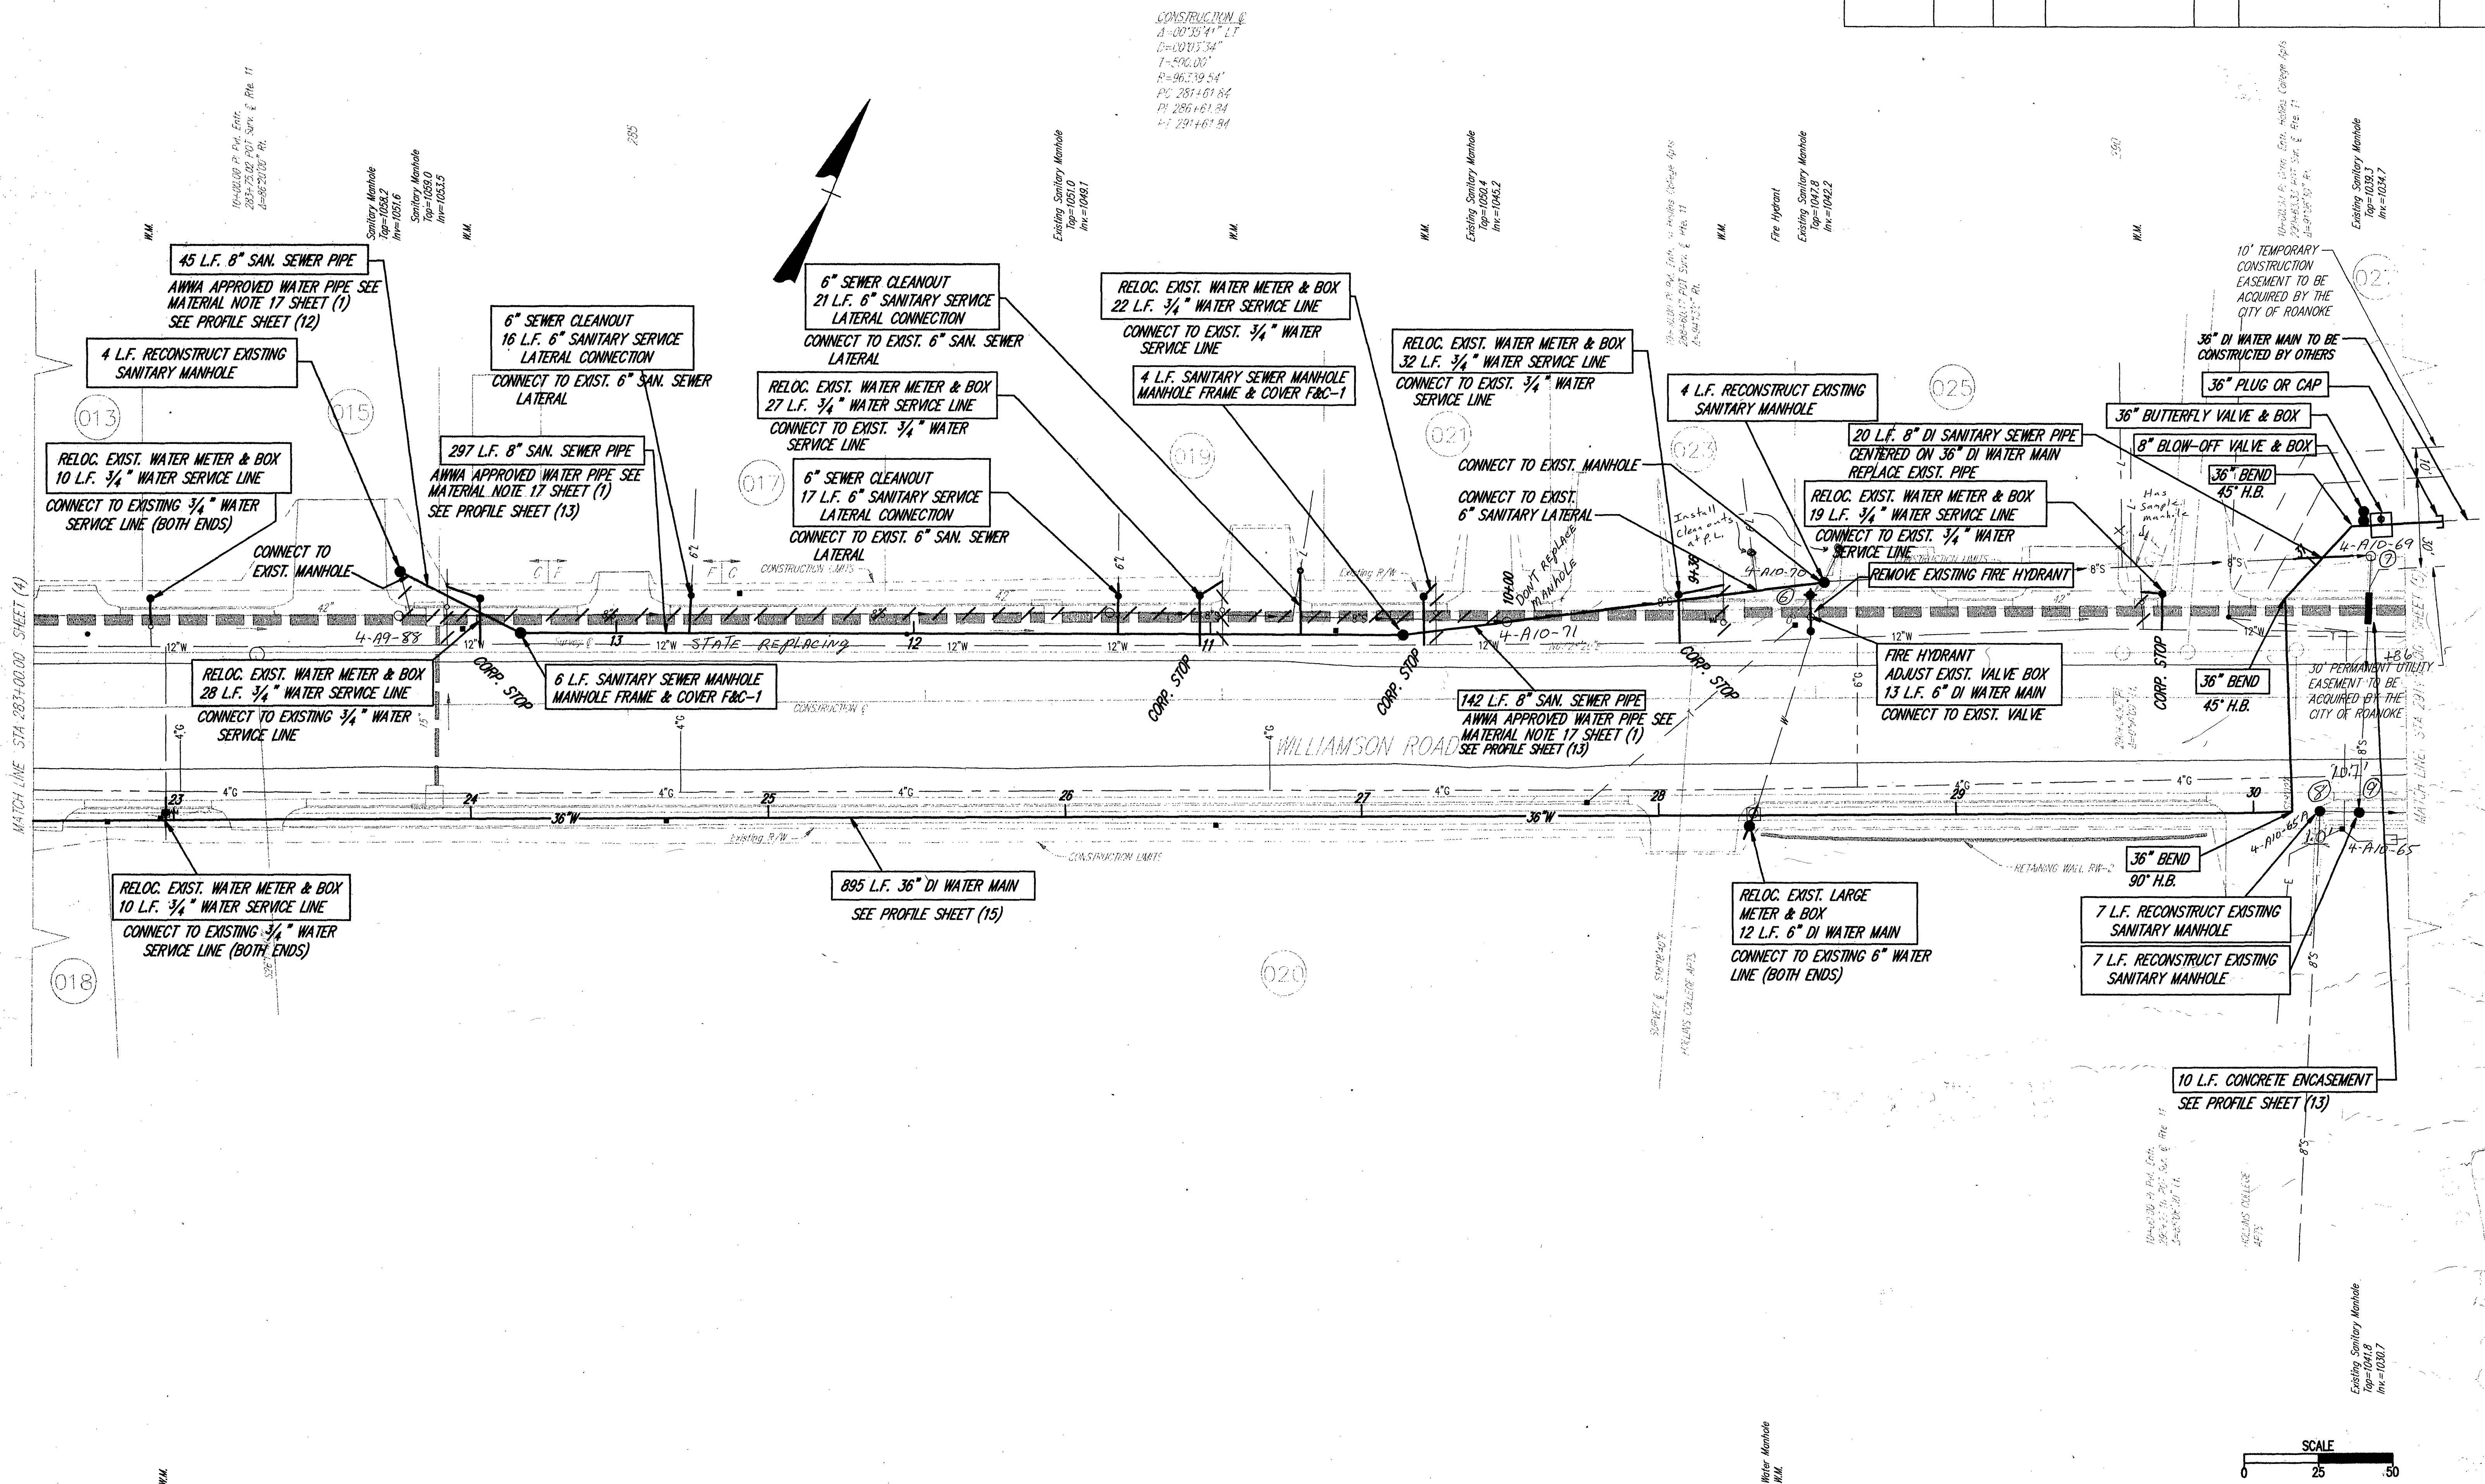

SCALE
0 25 50