

9


SUPERVISED BY LARRY MOORE
DESIGNED BY DRAPER ADEN ASSOCIATES

PLAN	DATE	BY	SURVEYED	PLOTTED	CHECKED	REVIEWED
NOTEBOOK						
No.						

TRAFFIC CONTROL PLAN STAGE III


DESIGN FEATURES RELATING TO CONSTRUCTION OR TO REGULATION AND CONTROL OF TRAFFIC MAY BE SUBJECT TO CHANGE AS DEEMED NECESSARY BY THE DEPARTMENT.

REVISED	FHWA REGION	STATE	FEDERAL AID PROJECT	ROUTE	STATE PROJECT	SHEET NO.
1/27/94	3	VA		11	0011-080-F05, C-502 0011-080-/05, RW-202	14

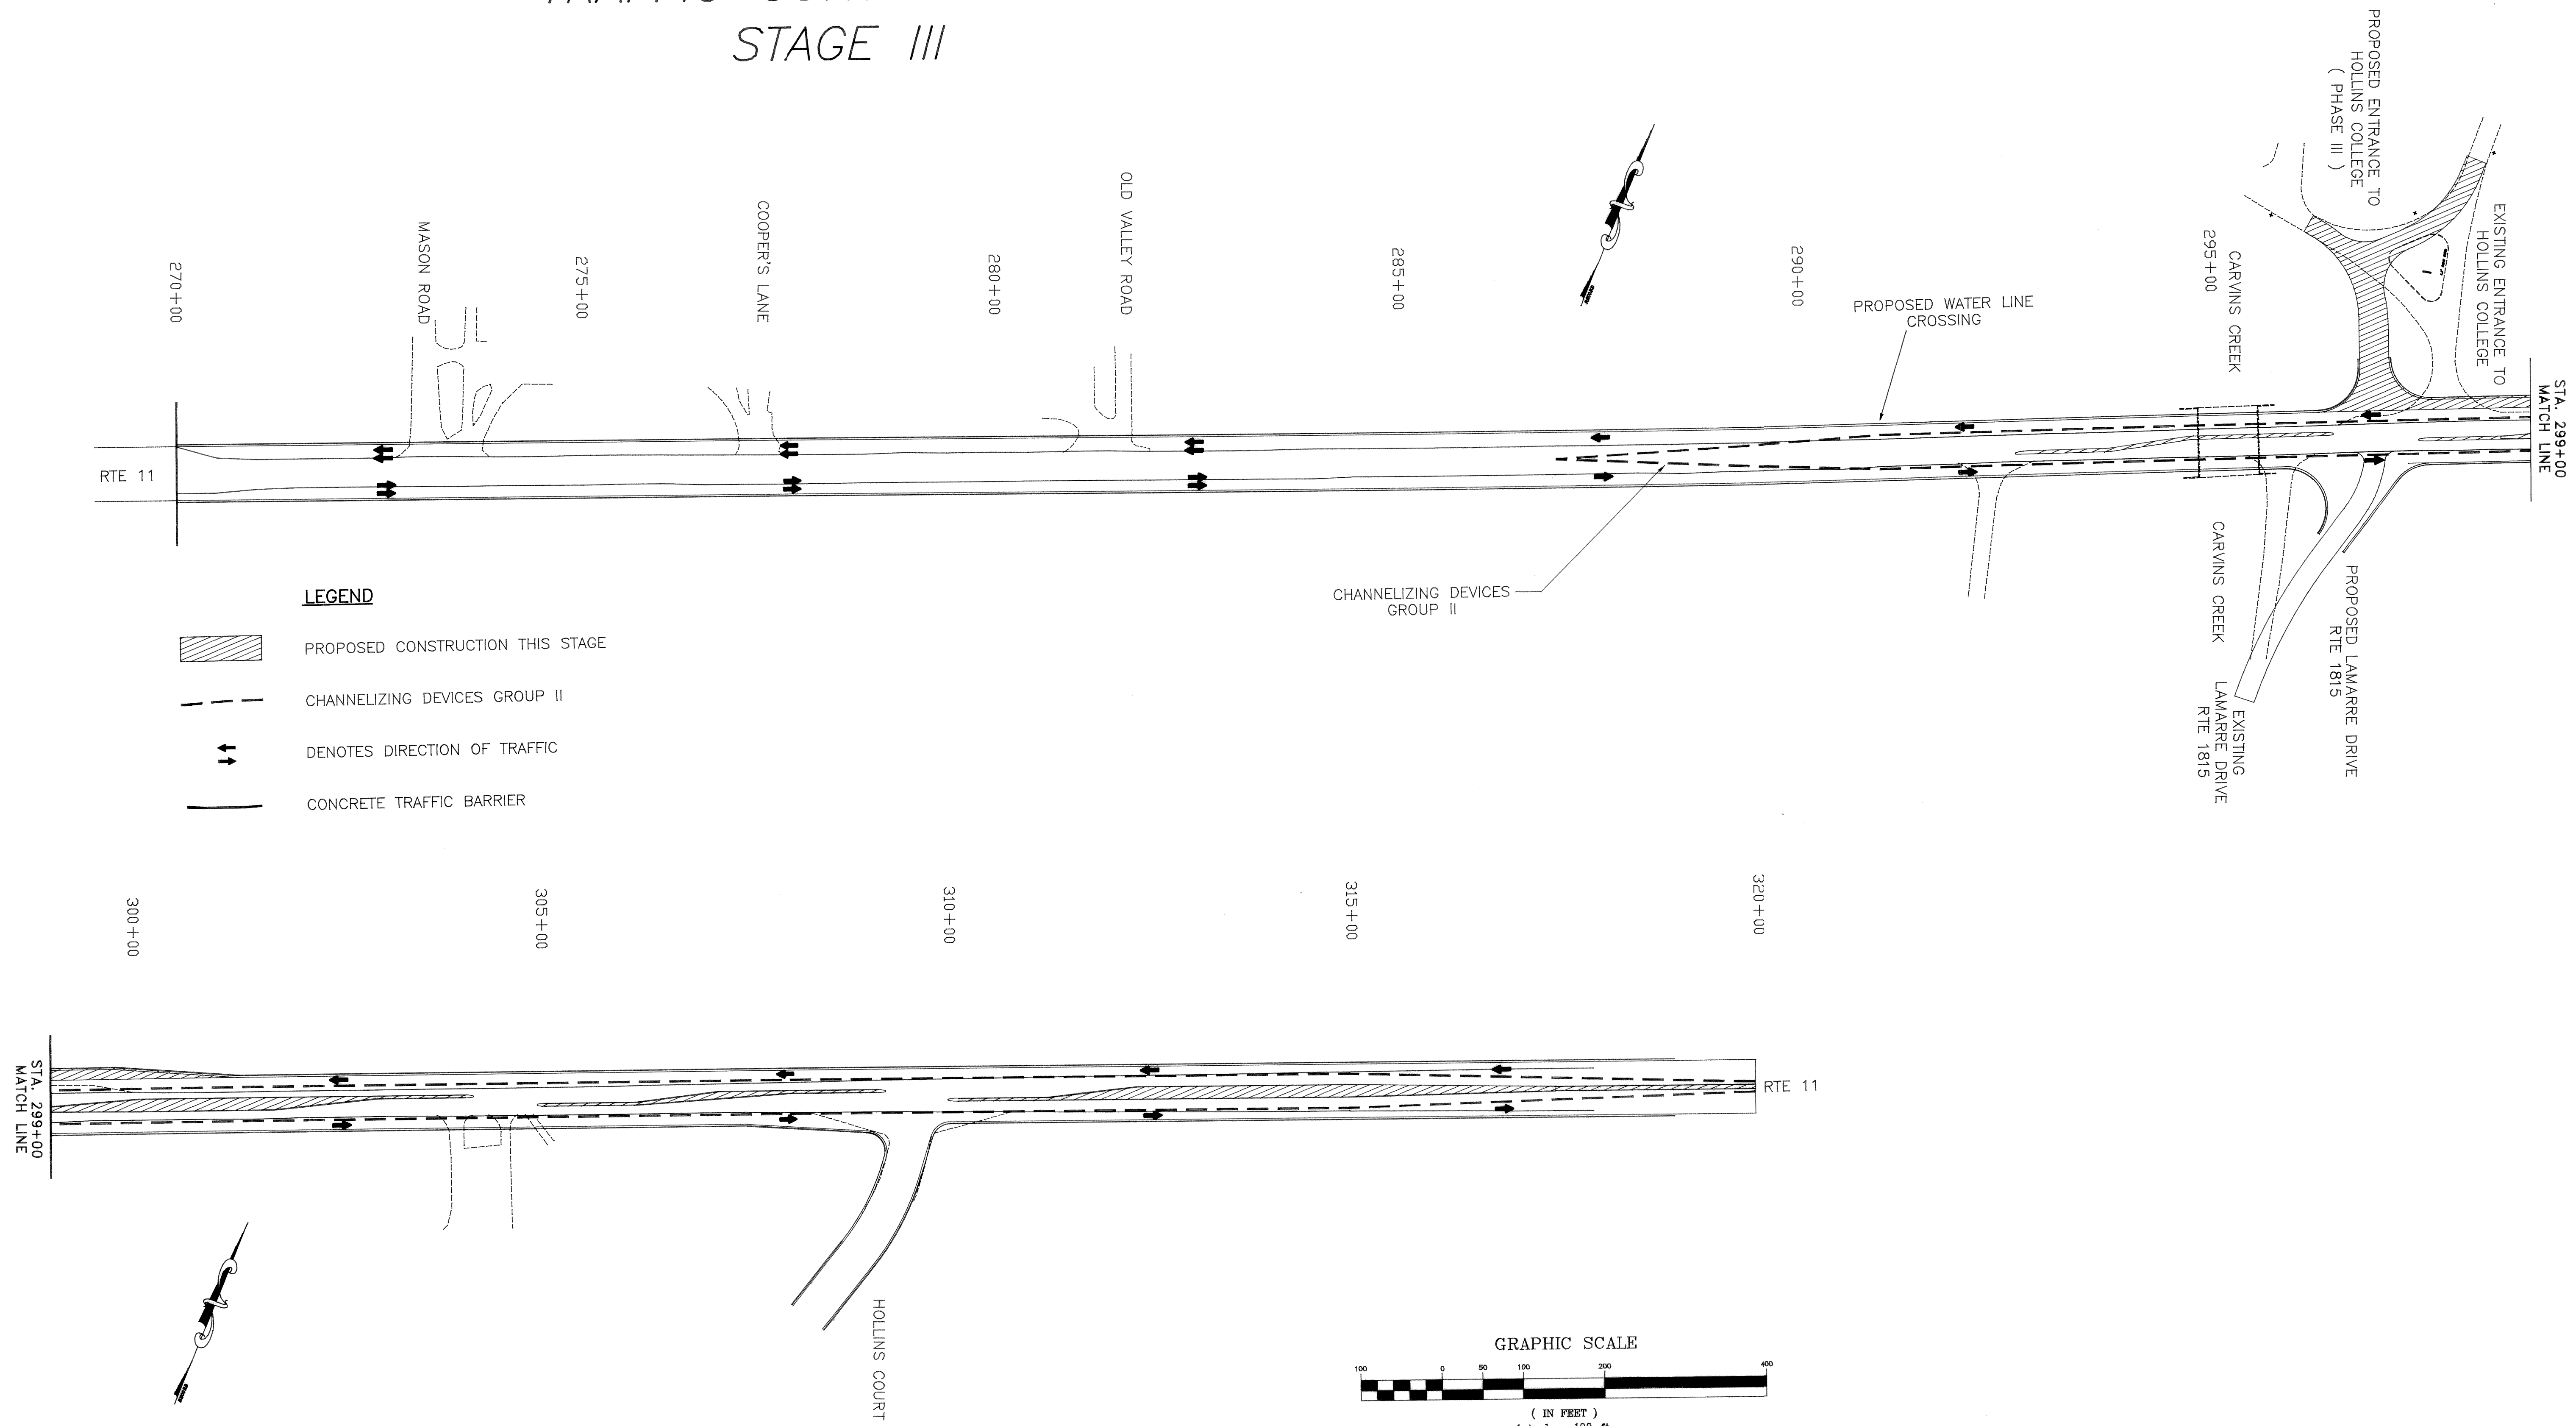

LEGEND

- PROPOSED CONSTRUCTION THIS STAGE
- CHANNELIZING DEVICES GROUP II
- DENOTES DIRECTION OF TRAFFIC
- CONCRETE TRAFFIC BARRIER

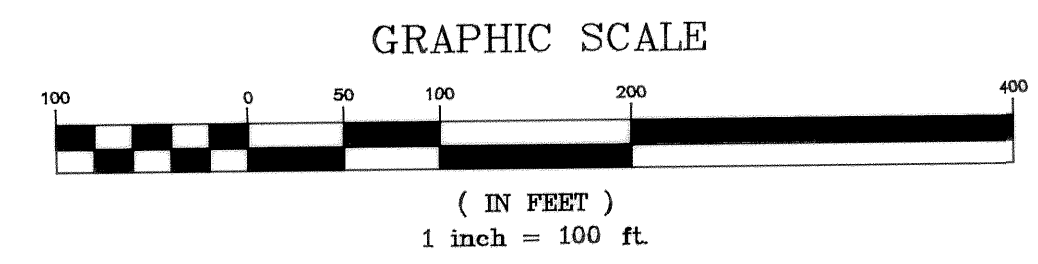

PLAN NO.	PROJECT	FILE NO.	SHEET NO.
A	0011-080-F05	72 16 4	14