

29


UTILITY NOTES

Power Poles - Property of Appalachian Power Company
Telephone Poles - Property of Chesapeake & Potomac
Water Lines - Property of Roanoke City Water Dept.
Sewer Lines - Property of Roanoke County Public Service
Gas Lines - Property of Roanoke Gas Company

- 3-1 EXISTING 38" x 24" ELLIPTICAL PIPE
- 3-2 EXISTING DROP INLET TO BE REMOVED 3.8' STD. MH-1 or MH-2 REQ'D. 1 STD. MH-1 COVER + FRAME REQ'D INV. 353.8 TIE TO EXIST. CONC. PIPE
- 3-3 93'-18" CONC. PIPE REQ'D. MIN. CLASS III 1.4' COVER INV. 1054.2 in 1053.8 out
- 3-4 1-STD. DI-2E REQ'D. H=3.35' L=6' TO BE CAST IN PLACE INV. 1054.2
- 3-5 69'-18" CONC. PIPE REQ'D. MIN. CLASS III 1.4' COVER INV. 1054.56 in 1054.2 out
- 3-6 1-STD. DI-2E REQ'D. H=3.7' L=8' TO BE CAST IN PLACE INV. 1054.56
- 3-7 CURB DROP INLET DI-2B REQ'D. H=3.53' L=8' INV. 1055.27
- 3-8 18'-18" CONC. PIPE REQ'D. (3.2' COVER) INV. 1055.27 (out) 1053.95
- 3-9 1-STD. MH-1 or MH-2 MANHOLE REQ'D. H=4.0' INV. 1053.95 (out) 1053.85 STD. MH-1 FRAME + COVER REQ'D.
- 3-10 CURB DROP INLET DI-2B REQ'D. LT. H=4.12' L=10' INV. 1055.58
- 3-11 119'-15" CONC. PIPE REQ'D. INLET ELEV. 1055.58 OUTLET ELEV. 1054.98 5.3' COVER
- 3-12 26'-18" CONCRETE PIPE REQ'D. (2.9' COVER) INV. 1054.14 INV. 1053.95
- 3-13 1 DI-38 CURB DROP INLET REQ'D. RT. DB 1203 Pg 1430 H=4.60' L=6' INV. 1054.14

Commonwealth of Va.
DB 1203 Pg 1430
Ac. 0.82
Signals to be moved by others
notify Mr. R.C. Purdue Jr.
Phone 387-5468

DATE	BY
11-13-87	LARRY MOORE 786-6753 DESIGNED BY DRAPER ADEN ASSOC.

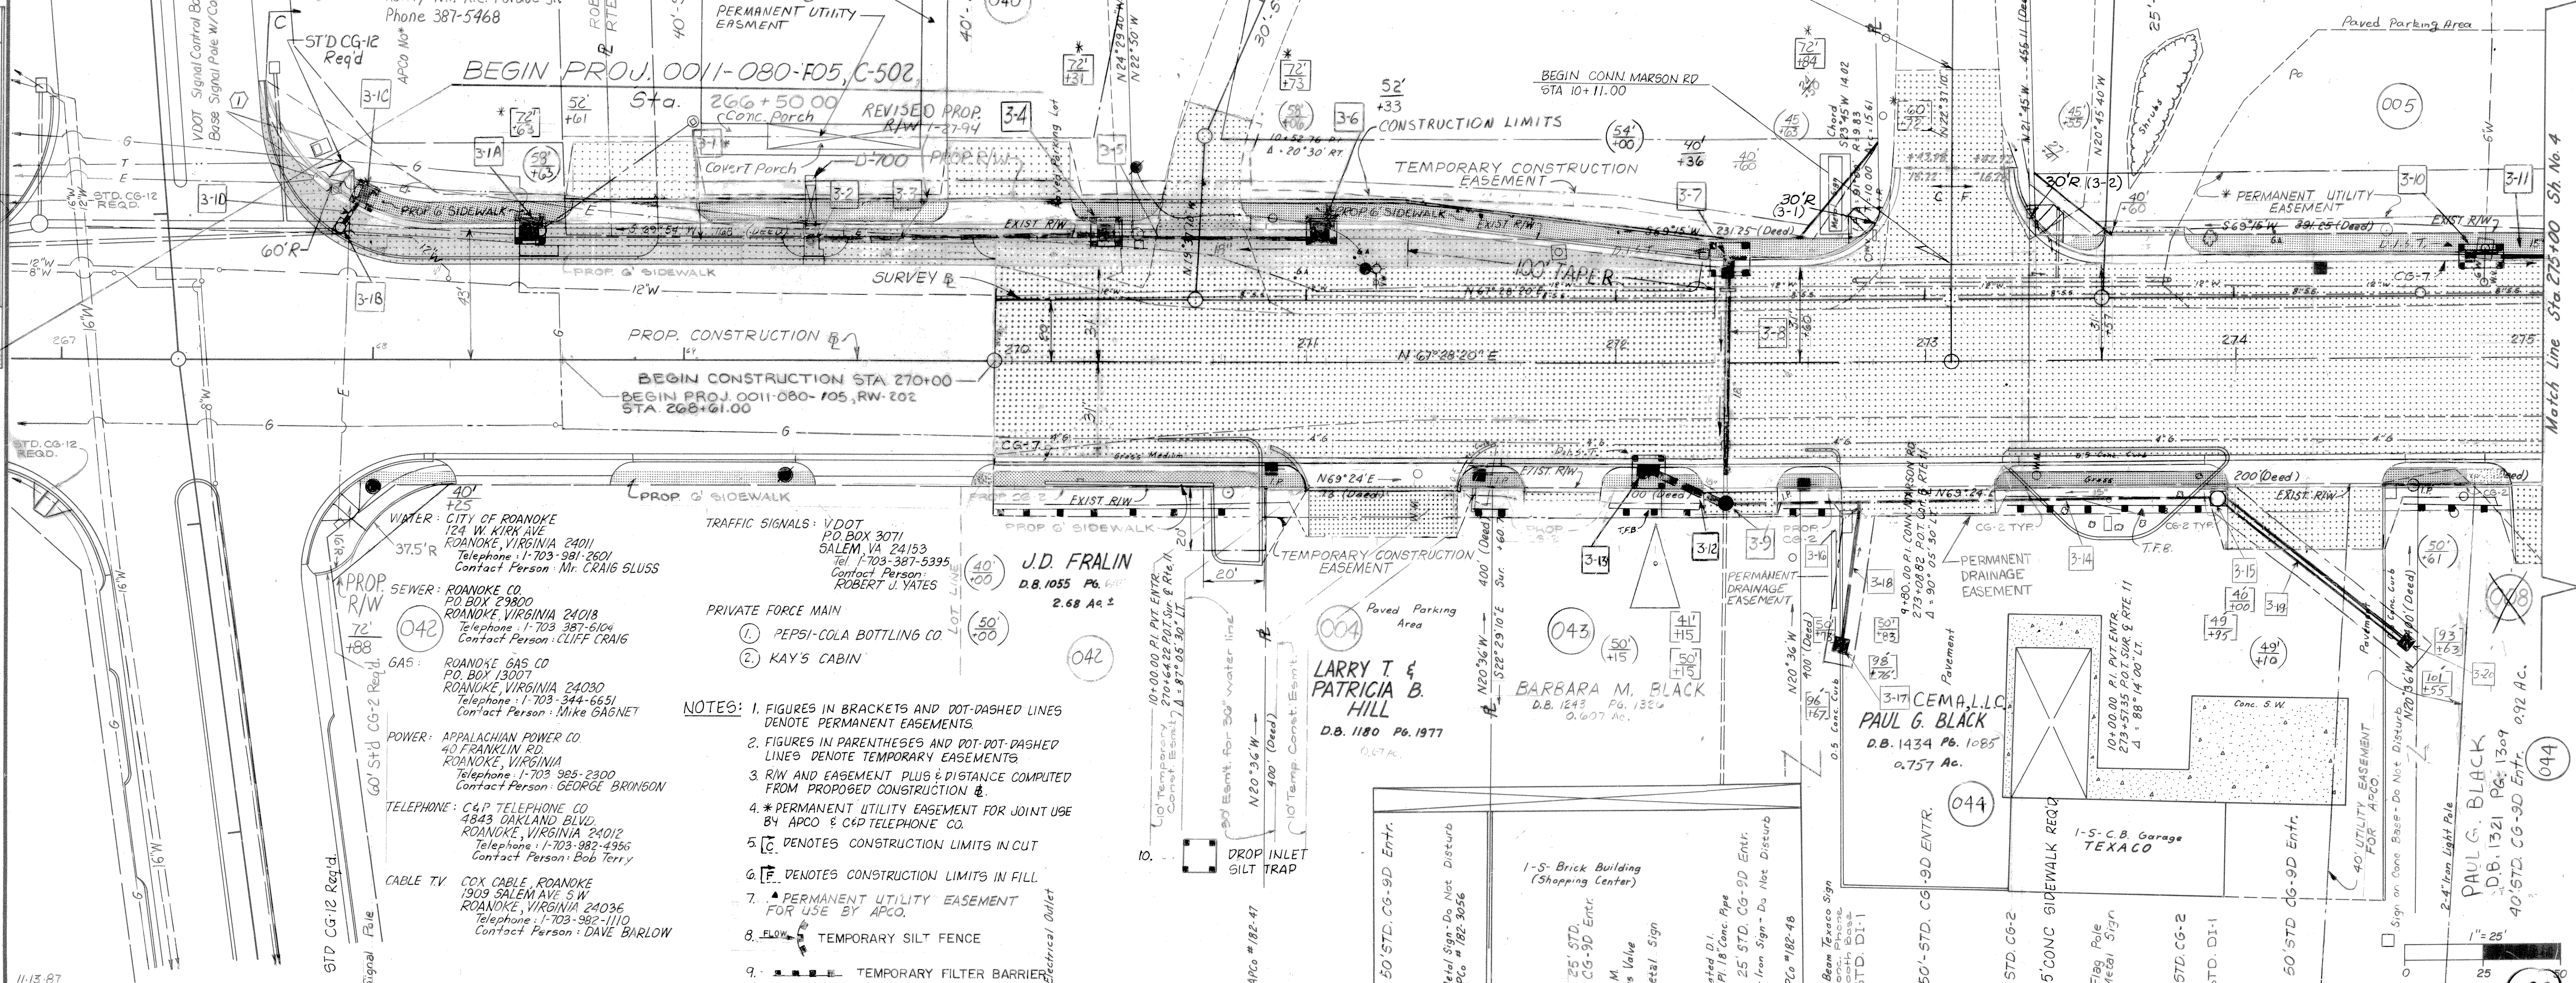

DESIGN FEATURES RELATING TO CONSTRUCTION OR TO REGULATION AND CONTROL OF TRAFFIC MAY BE SUBJECT TO CHANGE AS DEEMED NECESSARY BY THE DEPARTMENT.

REVISED	FHWA REGION	STATE	FEDERAL AID PROJECT	ROUTE	STATE PROJECT	SHEET NO.
4-14-88 7-20-88 5-25-89 12-12-89 1-31-90 2-16-90	3	VA		11	0011-080-F05, C-502 0011-080-105, RW 202	3

HCMF OFFICE PARTNERSHIP
DB 1207 Pg. 372-374
4.16 Ac. ±

- 3-14 150' 15" CONC. PIPE REQ'D. COVER = 2.4' INLET ELEV. 1055.52 OUTLET ELEV. 1054.20
- 3-15 1-STD. MH-1 FRAME COVER REQ'D. H=2.4' INV. OUT 1055.52
- 3-16 9' 15" CONC. PIPE REQ'D. COVER = 1.6' INLET ELEV. 1054.98 OUTLET ELEV. 1054.57
- 3-17 DROP INLET DI-1 REQ'D. RT. H=1.38' INV. OUT 1056.13
- 3-18 40' 15" CONC. PIPE REQ'D. INLET ELEV. 1056.13 OUTLET ELEV. 1054.96
- 3-19 Double 75' 8" Schedule 80 PVC Pipe Req'd. INLET ELEV. 1056.42 OUTLET ELEV. 1055.62
- 3-20 DROP INLET DI-1 REQ'D. H=1.35' OUTLET ELEV. 1056.42

- NOTES:
- FIGURES IN BRACKETS AND DOT-DASHED LINES DENOTE PERMANENT EASEMENTS
 - FIGURES IN PARENTHESES AND DOT-DOT-DASHED LINES DENOTE TEMPORARY EASEMENTS
 - R/W AND EASEMENT PLUS & DISTANCE COMPUTED FROM PROPOSED CONSTRUCTION
 - * PERMANENT UTILITY EASEMENT FOR JOINT USE BY APCO & C&P TELEPHONE CO.
 - DENOTES CONSTRUCTION LIMITS IN CUT
 - DENOTES CONSTRUCTION LIMITS IN FILL
 - ▲ PERMANENT UTILITY EASEMENT FOR USE BY APCO
 - TEMPORARY SILT FENCE
 - TEMPORARY FILTER BARRIER

WATER: CITY OF ROANOKE
124 W. KIRK AVE.
ROANOKE, VIRGINIA 24011
Telephone: 1-703-981-2601
Contact Person: Mr. CRAIG SLUSS

SEWER: ROANOKE CO.
P.O. BOX 29800
ROANOKE, VIRGINIA 24018
Telephone: 1-703-387-6104
Contact Person: CLIFF CRAIG

GAS: ROANOKE GAS CO.
P.O. BOX 13007
ROANOKE, VIRGINIA 24030
Telephone: 1-703-344-6651
Contact Person: Mike GAGNET

POWER: APPALACHIAN POWER CO.
40 FRANKLIN RD.
ROANOKE, VIRGINIA
Telephone: 1-703-985-2300
Contact Person: GEORGE BRINGSON

TELEPHONE: C&P TELEPHONE CO.
4843 OAKLAND BLVD.
ROANOKE, VIRGINIA 24012
Telephone: 1-703-982-4966
Contact Person: Bob Terry

CABLE TV: COX CABLE, ROANOKE
1909 SALEM AVE. S.W.
ROANOKE, VIRGINIA 24036
Telephone: 1-703-982-1110
Contact Person: DAVE BARLOW