

33

SUPERVISED BY LARRY MOORE 786-6753
DESIGNED BY DRAPER ADEN ASSOC.

PLAN	DATE	BY
NO.		

CARTER & DELORES WEBB
D.B. 1077 P.G. 402
0.23 Ac.

1-S. C.B. with 20' Brick Front 9D ENTR. REQ'D.
APCO #182-63
Metal Sign - Do Not Disturb
APCO #182-3502
APCO Meter Pole

11-13-87

UTILITY NOTES

Power Poles - Property of Appalachian Power Company
Telephone Poles & Underground Telephone Cable -
Property of Chesapeake & Potomac
Water Lines - Property of Roanoke City Water Dept.
Sewer Lines - Property of Roanoke County Public Service
Gas Lines - Property of Roanoke Gas Company

- 4-14 SEE SHEET #4
- 5-1 CURB DROP INLET DI-2EE REQ'D LT. H=11.34' L=10' INV. 1046.25
IN/OUT 1046.15 STD. 15-1 SHAPING REQ'D.
- 5-2 60'-15" CONC. PIPE REQ'D INLET ELEV. 1051.50
OUTLET ELEV. 1046.50 9.0' COVER.
- 5-3 CURB DROP INLET DI-2B REQ'D RT. H=6.10' L=10' INV. 1051.50
STD. 15-1 SHAPING REQ'D.
- 5-4 208'-42" CONC. PIPE REQ'D INLET ELEV. 1046.15
OUTLET ELEV. 1042.30 7.0' COVER.

- 5-7 CURE DROP INLET DI-2EE REQ'D LT. H=11.92' L=10' INV. 1042.30
IN/OUT 1042.30 STD. 15-1 SHAPING REQ'D.
- 5-8 233'-42" CONC. PIPE REQ'D INLET ELEV. 1042.20
OUTLET ELEV. 1038.10 7.0' COVER.

SUBDIVISION F.M. STUTSMAN LAND

- 5-11 CURB DROP INLET DI-2EE REQ'D LT. H=10.12' L=20' INV. 1038.10
IN/OUT 1038.00 STD. 15-1 SHAPING REQ'D.
- 5-12 394'-42" CONC. PIPE REQ'D INLET ELEV. 1038.00
OUTLET ELEV. 1034.10 6.0' COVER.

DESIGN FEATURES RELATING TO CONSTRUCTION OR TO REGULATION AND CONTROL OF TRAFFIC MAY BE SUBJECT TO CHANGE AS DEEMED NECESSARY BY THE DEPARTMENT.

REVISED	FWA REGION	STATE	FEDERAL AID	ROUTE	STATE	PROJECT	SHEET NO.
4-14-88 7-20-88 5-25-89 12-12-89 1-31-90 2-14-90	3	VA.		11		0011-080-105, C-502 0011-080-105, RW-202	5

CONSTR. #
Δ: 00°35'41" LT.
D: 00°03'34"
T: 500.00'
L: 999.99'
R: 90.339.54'
PC: 281+61.84
PI: 286+61.84
PT: 291+61.83
Δ: 60 mph
ENTR. REQ'D > 600'

CAMERON A. & MICHELLE PATRICK
D.B. 1184 P.G. 1783
0.67 Ac.

ROLLAND K. & TRILLA MORGAN
D.B. 1217 P.G. 937
0.46 Ac.


GARRET G. IV & ANN W. GOOCH
D.B. 1251 P.G. 1637
0.44 Ac. ±

JOSEPH S. & ALBERTA C. DAMIANO
LOTS: 13, 14, 15 D.B. 1281 P.G. 1900

ROGER D. WILLIAMS & JOYCE D. WILLIAMS
LOTS: 10, 11, 12 D.B. 1287 P.G. 1736

WILLIAM C. CAMPBELL & J.H. MOORE JR.
D.B. 1191 P.G. 974
0.43 Ac. ±

SAM GOLDEN
LOTS 4A, 5, 6, 7
D.B. 1056 P.G. 152

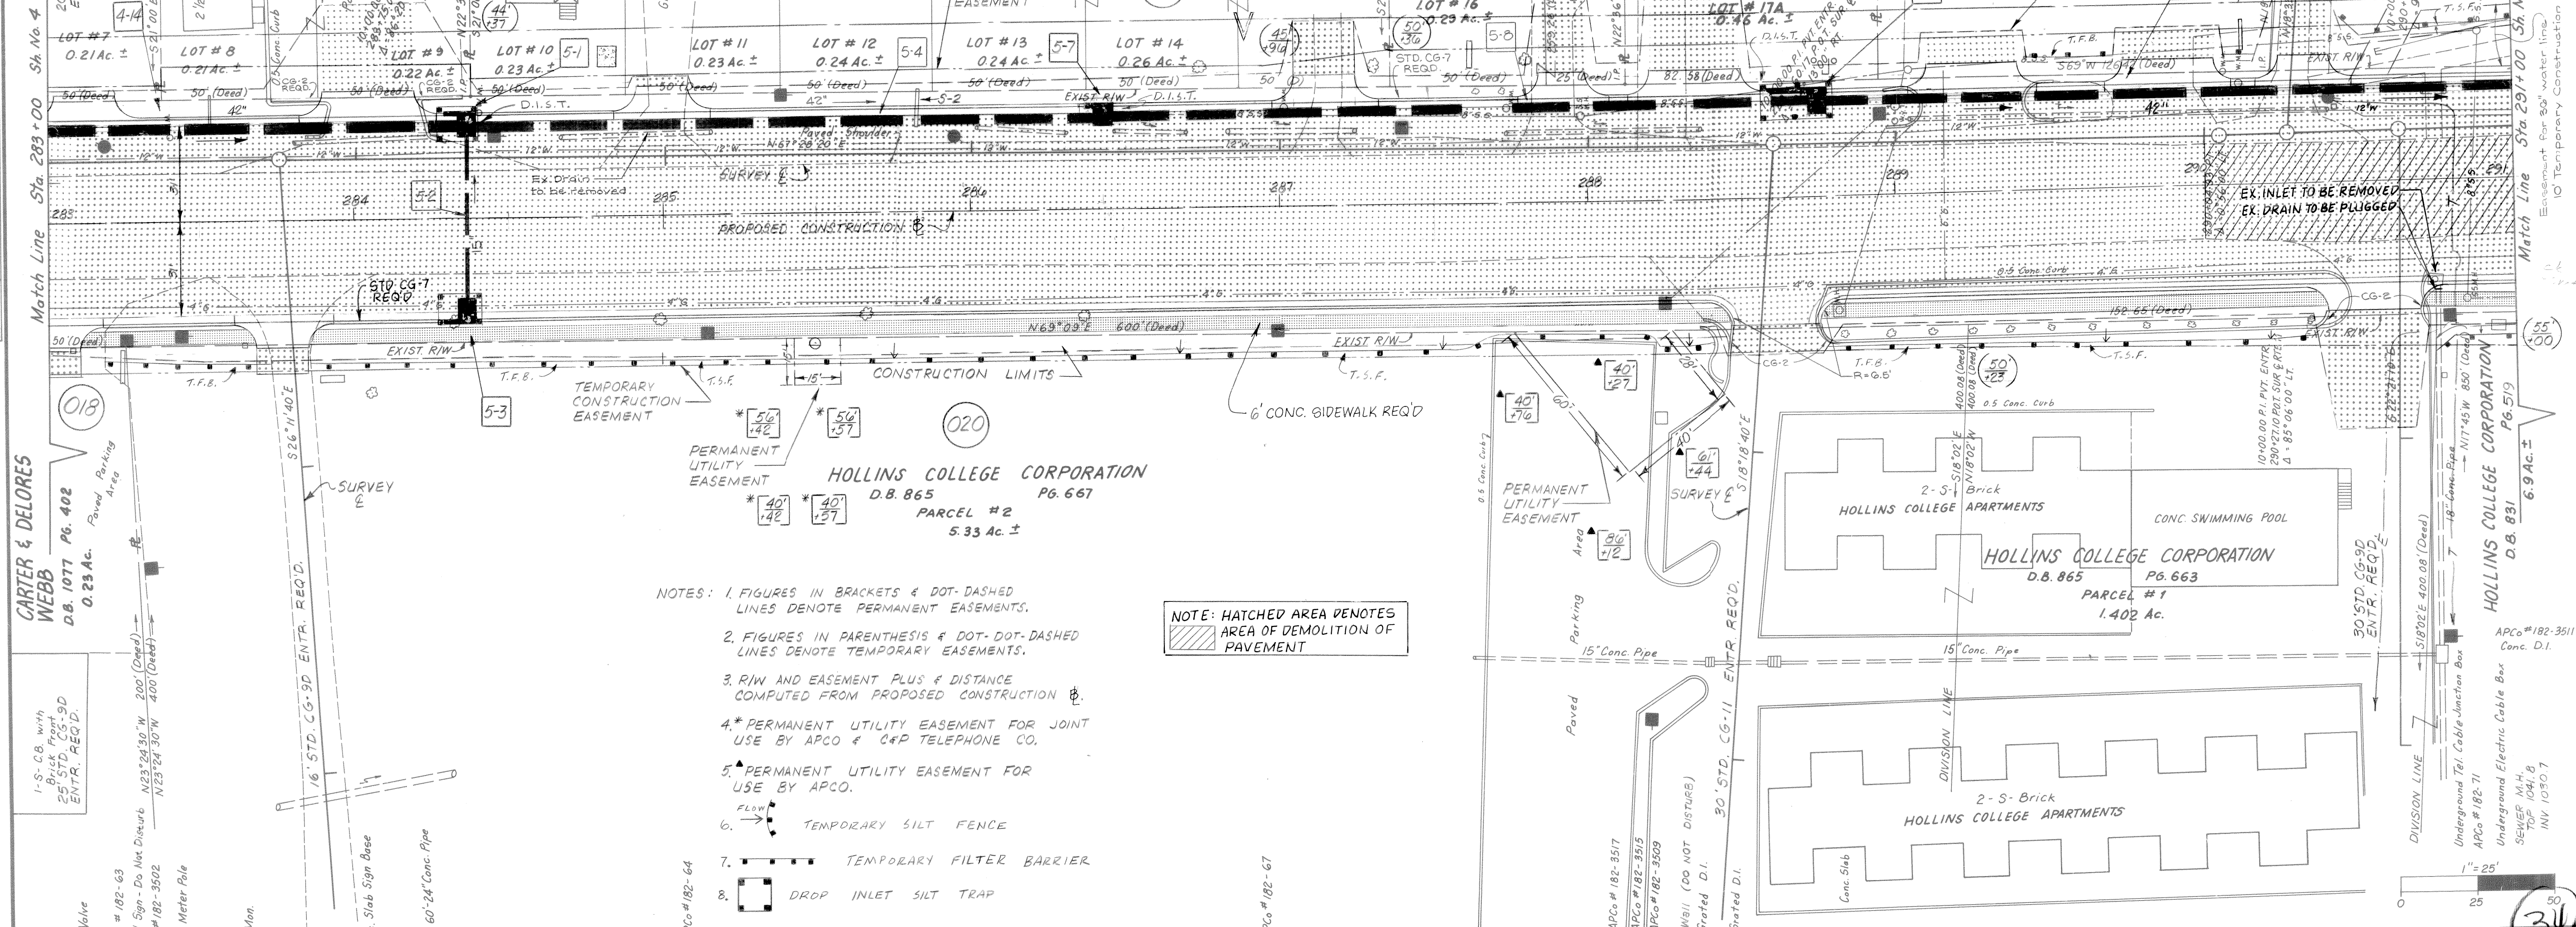

- NOTES: 1. FIGURES IN BRACKETS & DOT-DASHED LINES DENOTE PERMANENT EASEMENTS.
2. FIGURES IN PARENTHESES & DOT-DOT-DASHED LINES DENOTE TEMPORARY EASEMENTS.
3. R/W AND EASEMENT PLUS & DISTANCE COMPUTED FROM PROPOSED CONSTRUCTION.
4. *PERMANENT UTILITY EASEMENT FOR JOINT USE BY APCO & C&P TELEPHONE CO.
5. *PERMANENT UTILITY EASEMENT FOR USE BY APCO.
6. FLOW
7. TEMPORARY SILT FENCE
8. DROP INLET SILT TRAP

NOTE: HATCHED AREA DENOTES AREA OF DEMOLITION OF PAVEMENT

APCO #182-3517
APCO #182-3515
APCO #182-3509
WBI (DO NOT DISTURB)
Grated D.I.
Grated D.I.
APCO #182-3511
Conc. D.I.
APCO #182-71
Underground Electric Cable Box
SEWER 1041.8
INV 1030.7