


34

SUPERVISED BY LARRY MOORE 786-6753
DESIGNED BY DRAPER ADEN ASSOC.

PROFILE	NO.	DATE	BY
NOTE BOOK			
GRADES CHECKED			
PLAN NO.			
SECTION NOTATIONS CHECKED			

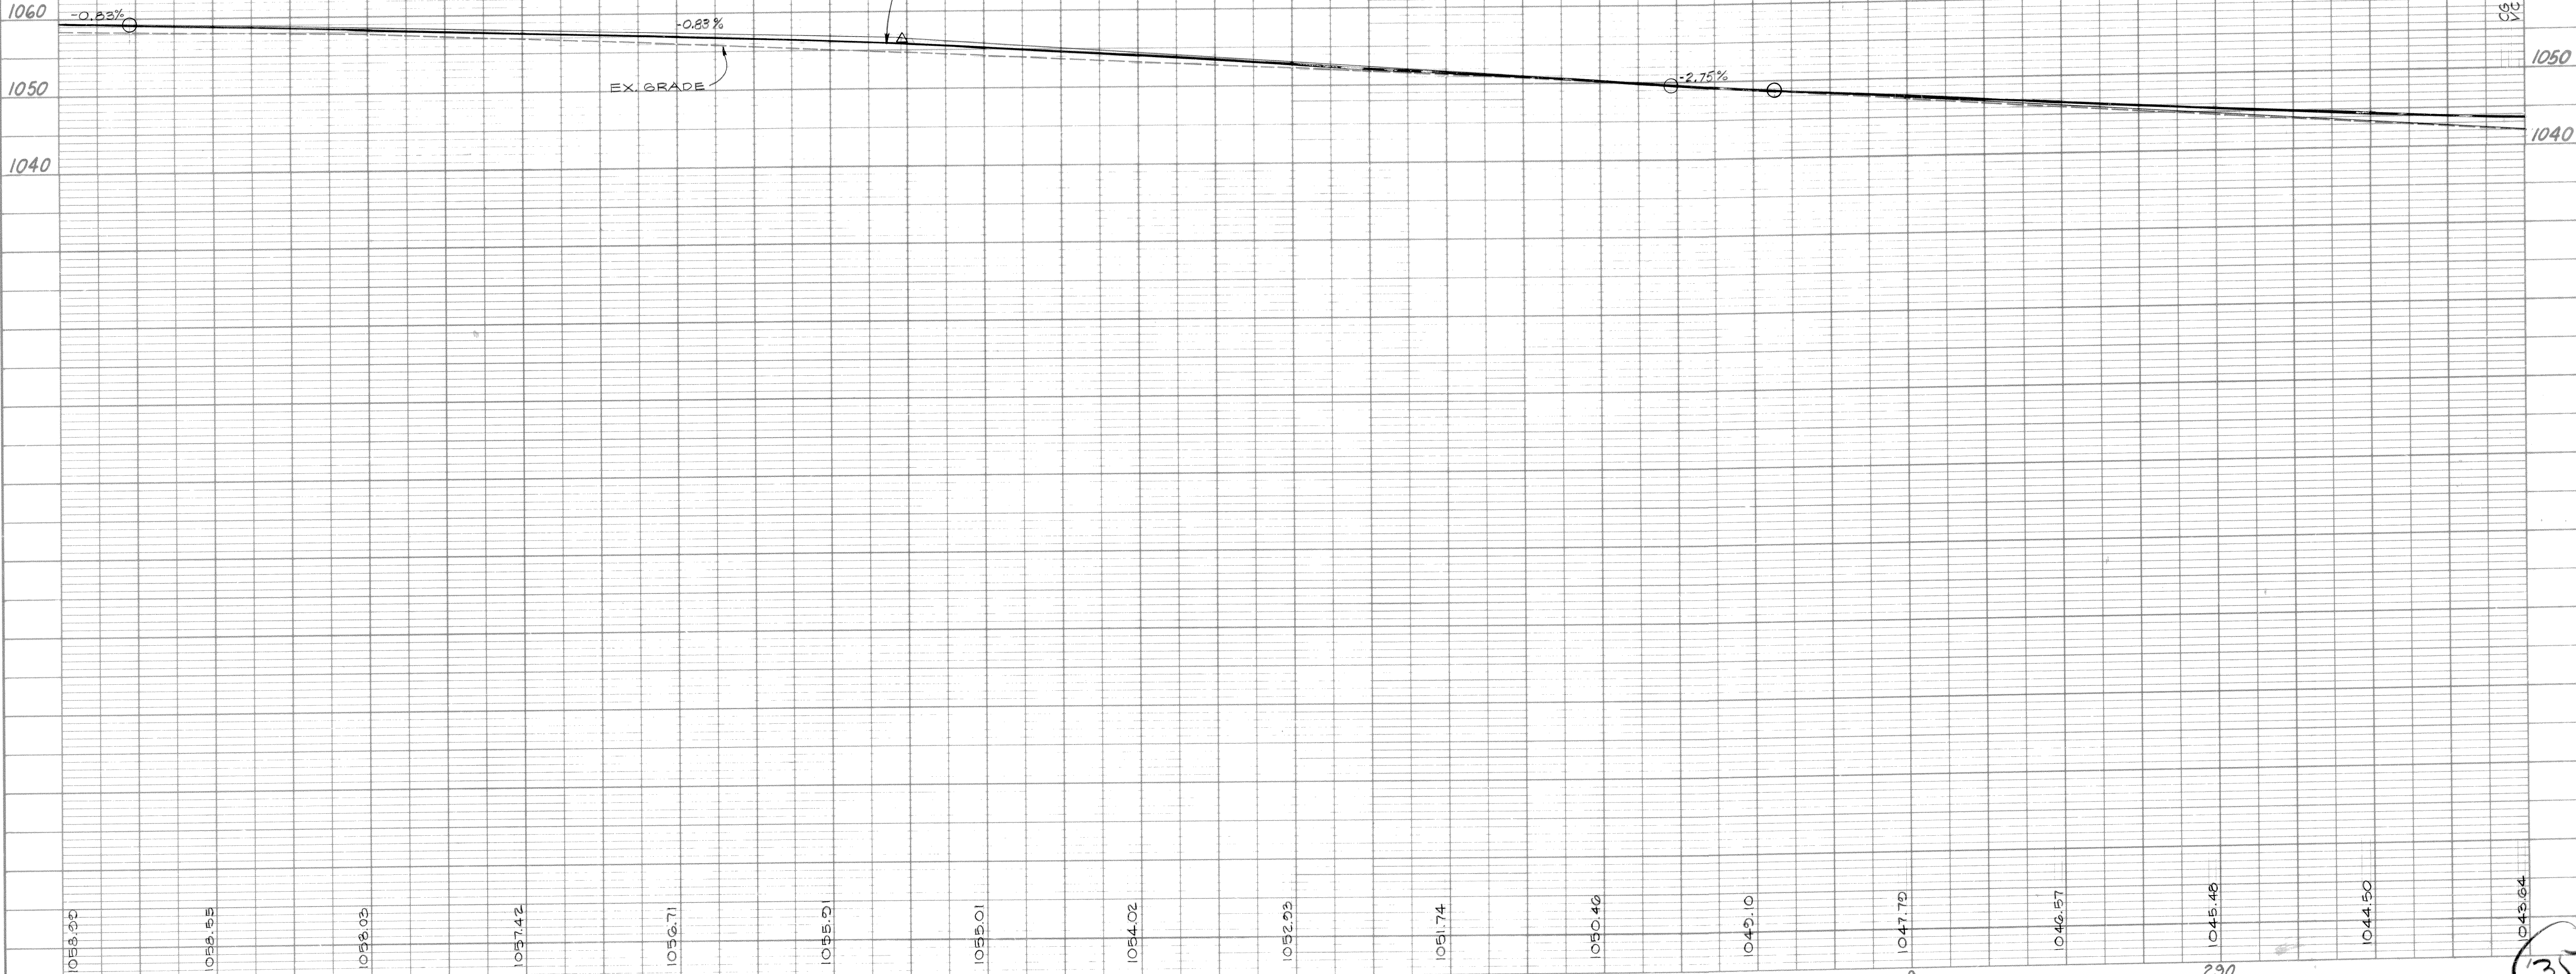

DESIGN FEATURES RELATING TO CONSTRUCTION OR TO REGULATION AND CONTROL OF TRAFFIC MAY BE SUBJECT TO CHANGE AS DEEMED NECESSARY BY THE DEPARTMENT.

REVISED	FHWA REGION	STATE	FEDERAL AID		STATE		SHEET NO.
			PROJECT	ROUTE	PROJECT		
7-20-88 5-25-89 12-7-89 1-27-94	3	VA.		11	0011-080 F05, C-502 0011-080 105, RW-202		5A