


36

SUPERVISED BY \_\_\_\_\_  
DESIGNED BY \_\_\_\_\_

| PROFILE   | DATE | BY |
|-----------|------|----|
| NOTE BOOK |      |    |
| NO.       |      |    |

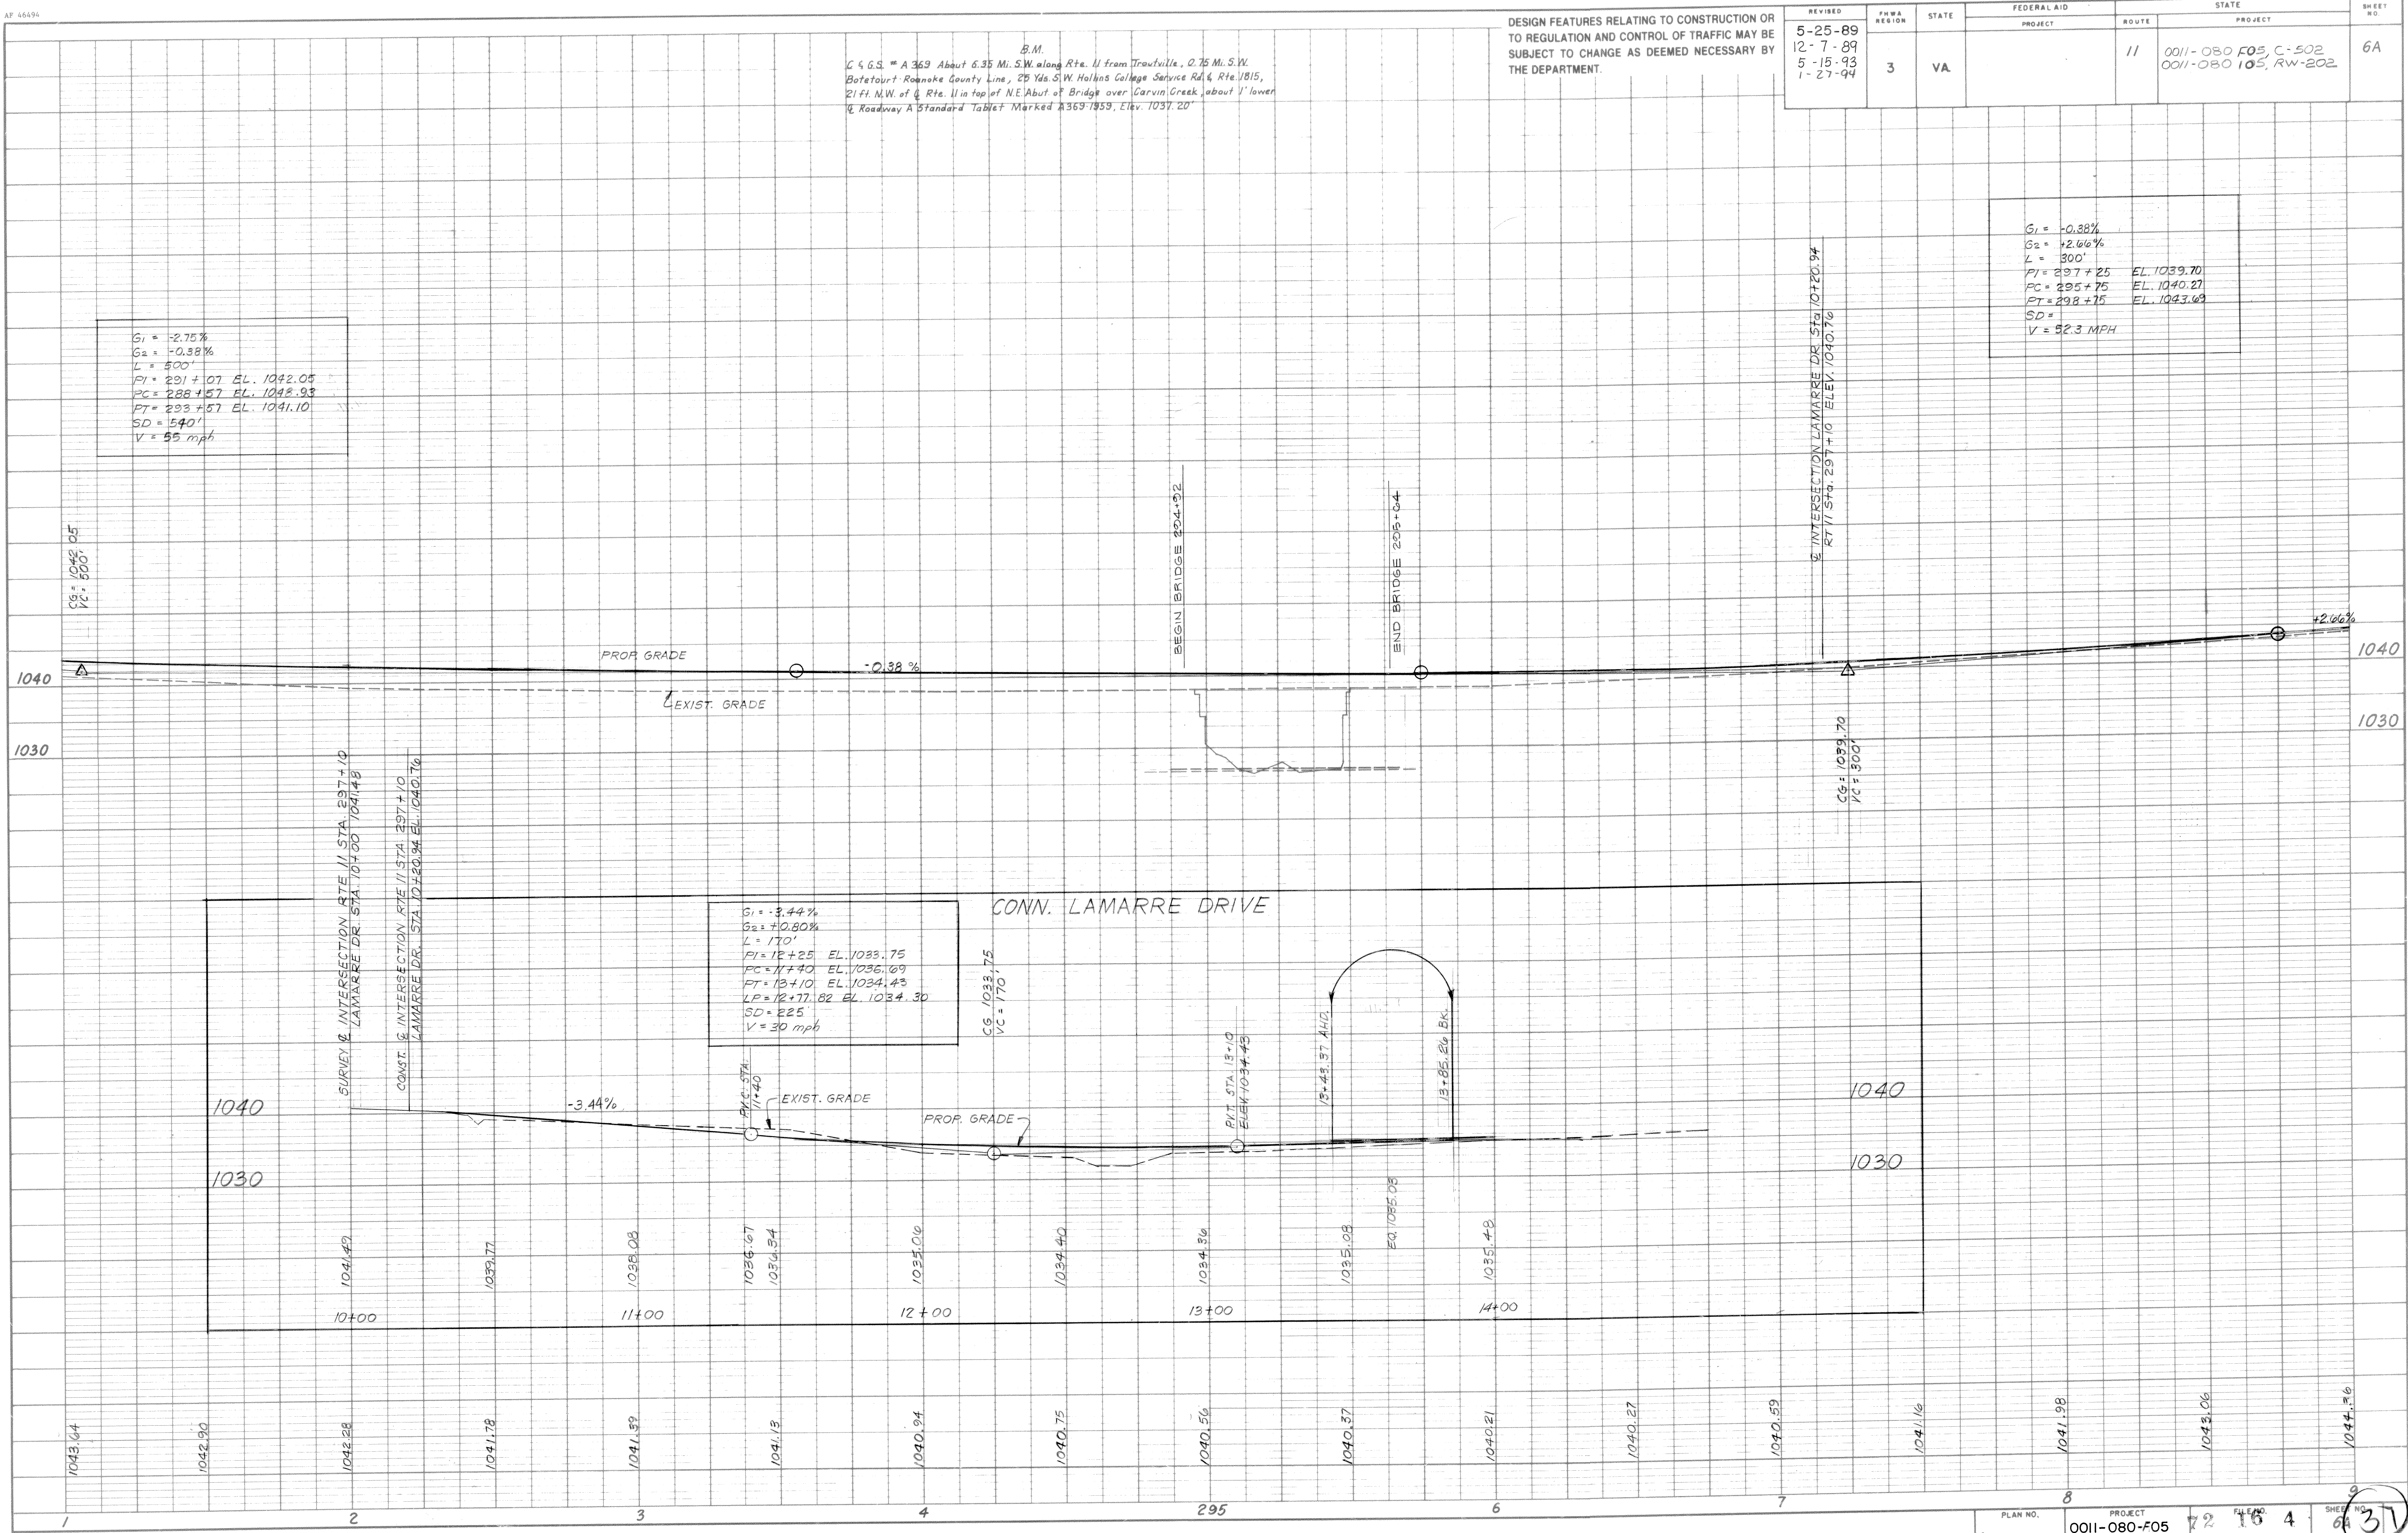

DESIGN FEATURES RELATING TO CONSTRUCTION OR TO REGULATION AND CONTROL OF TRAFFIC MAY BE SUBJECT TO CHANGE AS DEEMED NECESSARY BY THE DEPARTMENT.

| REVISED                                  | FHWA REGION | STATE | FEDERAL AID PROJECT | ROUTE | STATE PROJECT                               | SHEET NO. |
|------------------------------------------|-------------|-------|---------------------|-------|---------------------------------------------|-----------|
| 5-25-89<br>12-7-89<br>5-15-93<br>1-27-94 | 3           | VA.   |                     | 11    | 0011-080 F05, C-502<br>0011-080 105, RW-202 | 6A        |