


39

SUPERVISED BY LARRY MOORE 786 6753  
DESIGNED BY DRAPER ADEN ASSOC.

| PROFILE   | SURVEYED                    | DATE |
|-----------|-----------------------------|------|
| NOTE BOOK | PLOTTED                     |      |
| NO.       | GRADES CHECKED              |      |
|           | STRUCTURE NOTATIONS CHECKED |      |

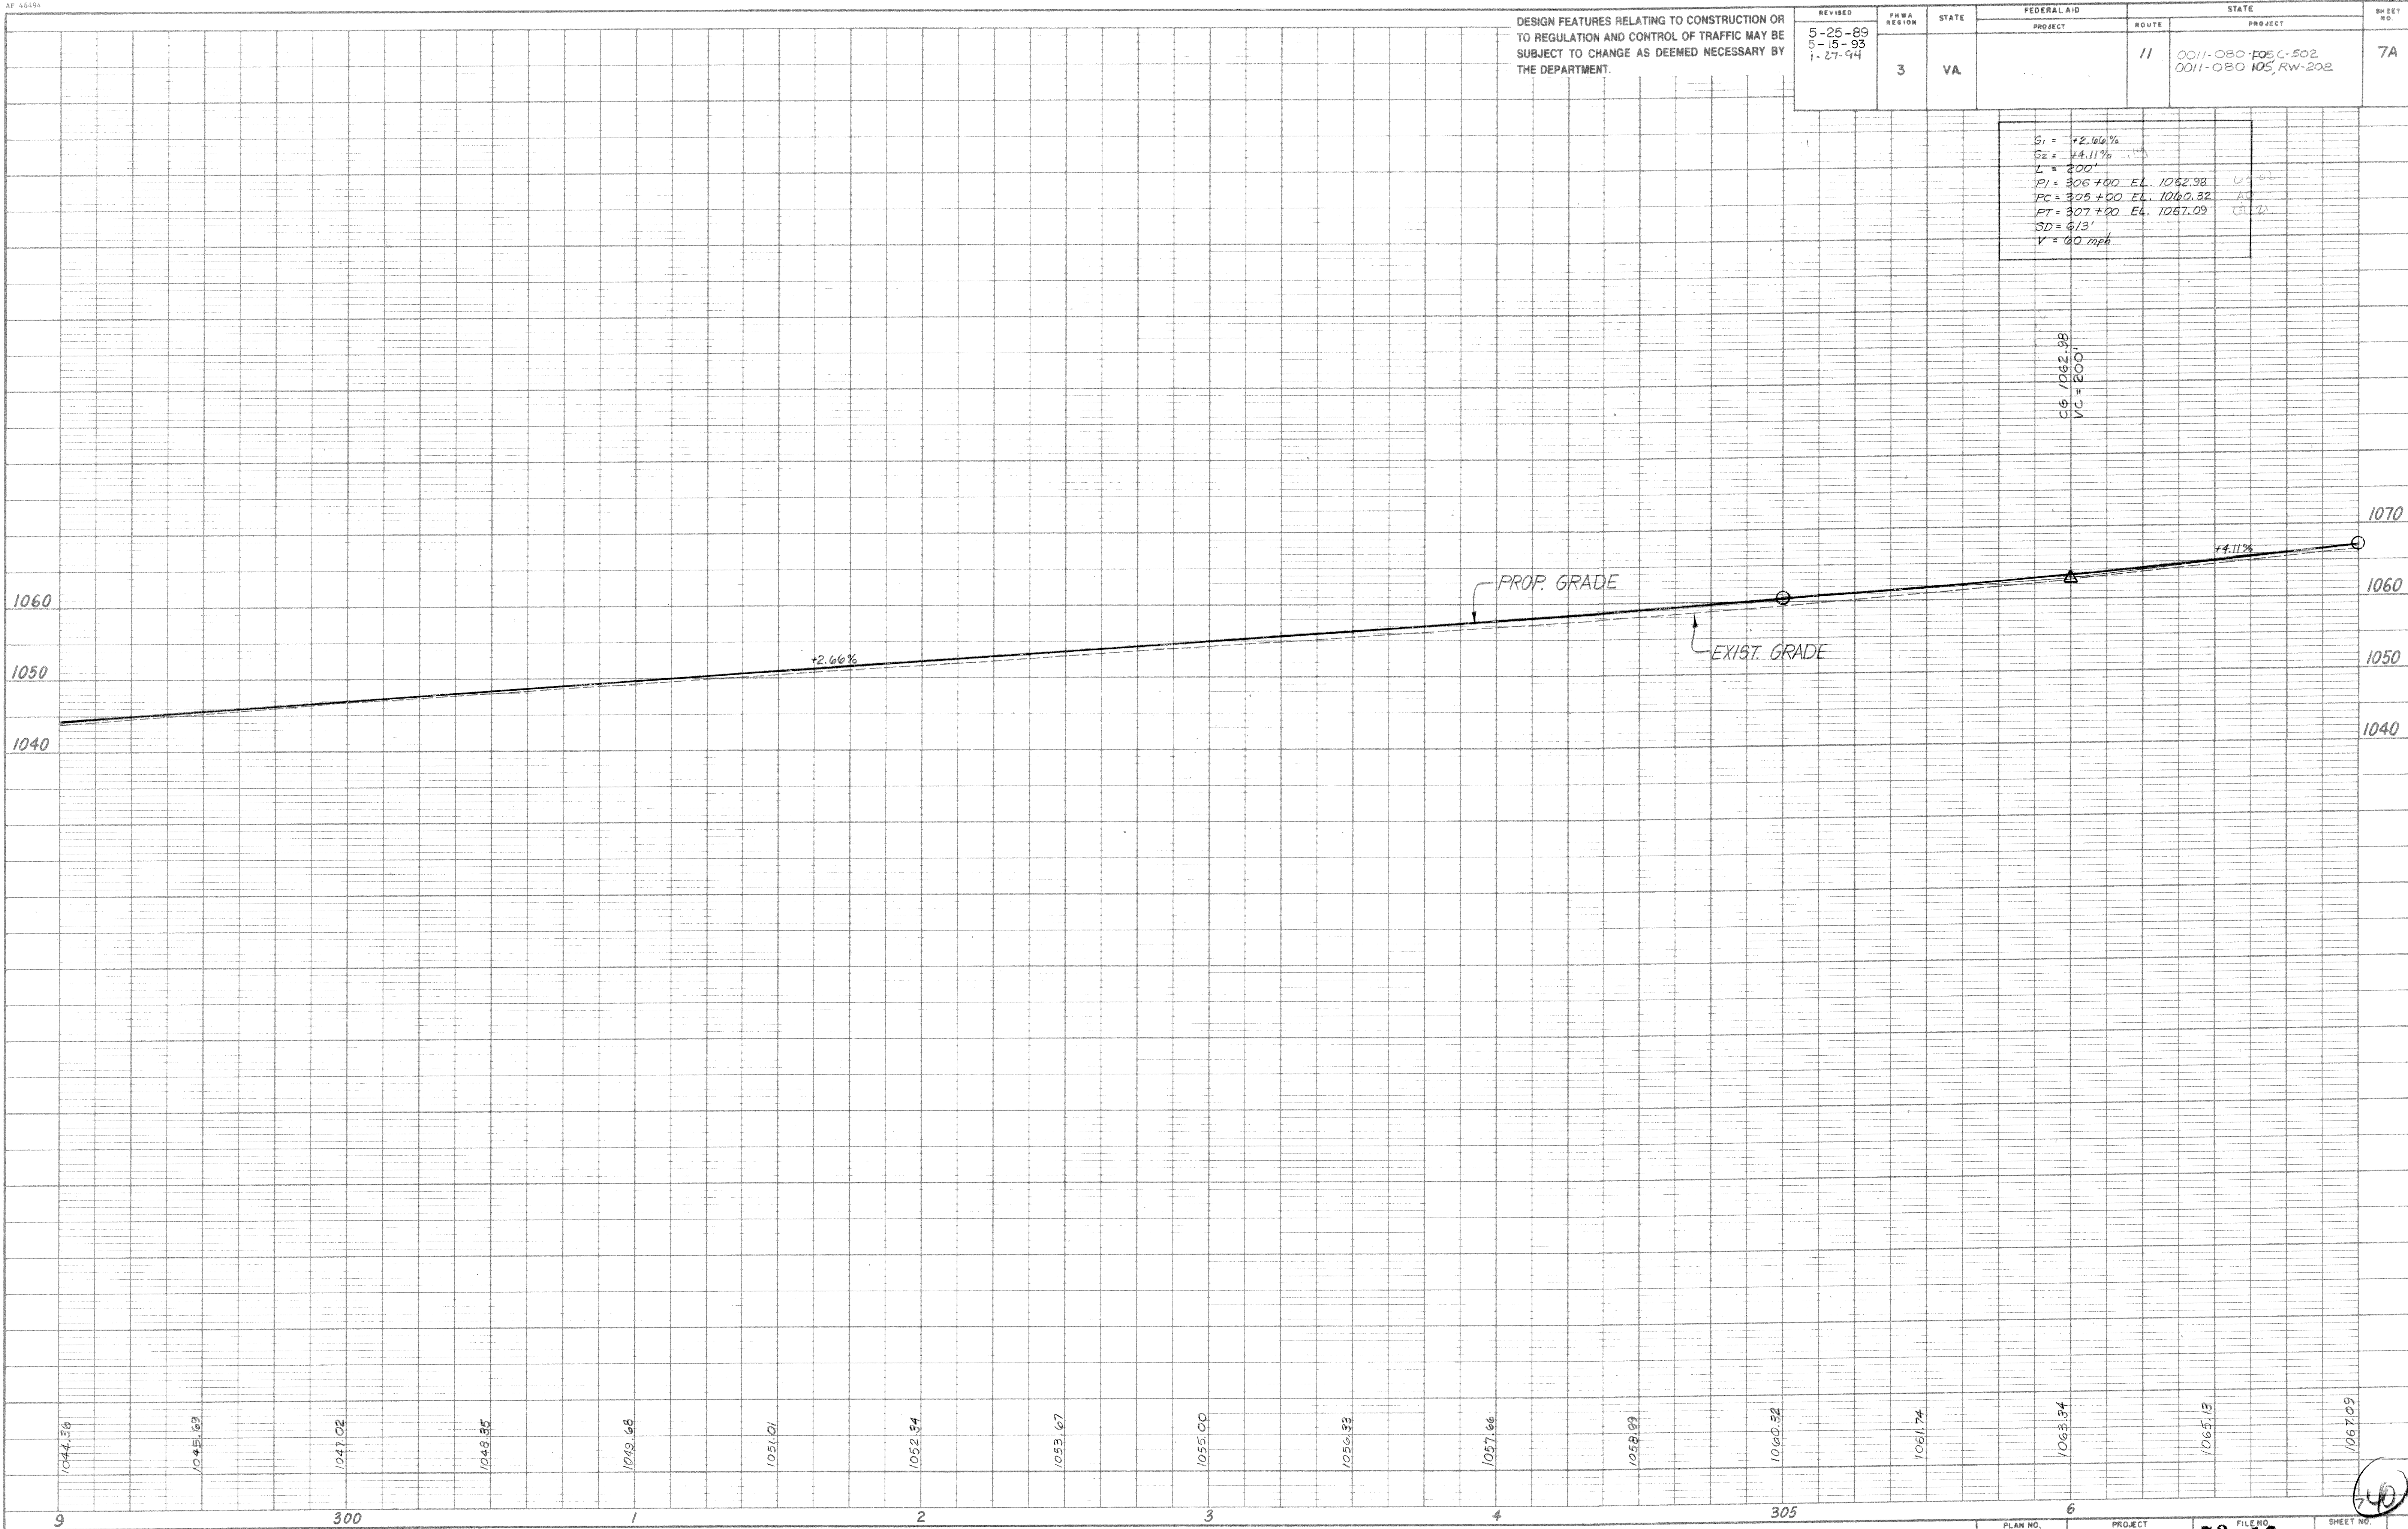

DESIGN FEATURES RELATING TO CONSTRUCTION OR TO REGULATION AND CONTROL OF TRAFFIC MAY BE SUBJECT TO CHANGE AS DEEMED NECESSARY BY THE DEPARTMENT.

| REVISED                       | FHWA REGION | STATE | FEDERAL AID PROJECT | ROUTE | STATE PROJECT                              | SHEET NO. |
|-------------------------------|-------------|-------|---------------------|-------|--------------------------------------------|-----------|
| 5-25-89<br>5-15-93<br>1-27-94 | 3           | VA    |                     | 11    | 0011-080-F05 C-502<br>0011-080 105, RW-202 | 7A        |

G1 = +2.66%  
G2 = +4.11%  
L = 200'  
PI = 306+00 EL. 1062.98  
PC = 305+00 EL. 1060.32  
PT = 307+00 EL. 1067.09  
SD = 613'  
V = 90 mph

VC = 200'