

40

UTILITY NOTES

Power Poles: Appalachian Power Company
Telephone Poles & Underground Telephone Cable
Property of Chesapeake & Potomac
Water Lines: Property of Roanoke City Water Dept.
Sewer Lines: Property of Roanoke County Public Service
Gas Lines: Property of Roanoke Gas Co.

- 8-1 22' 21" CONC. PIPE REQD. COVER 4.0'
INLET ELEV. 1066.55 OUTLET ELEV. 1058.38
- 8-2 CURB DROP INLET DI-38 REQD. RT. L=18' H=2.08'
INV. IN 1066.75 INV. OUT 1066.55
- 8-3 EX. 8" 24" CONC. PIPE TO BE REALIGNED
EX. INLET ELEV. 1070.06
- 8-4 CURB DROP INLET DI-38 REQD. RT. L=20' H=4.00'
INV. IN 1074.41 INV. OUT 1074.16

- 8-5 22' 18" CONC. PIPE REQD. COVER 3.6'
INLET ELEV. 1083.64 OUTLET ELEV. 1074.41
- 8-6 CURB DROP INLET DI-38 REQD. RT. L=16' H=5.44'
INV. IN 1083.83 INV. OUT 1083.64
- 8-7 22' 15" CONC. PIPE REQD. COVER 3.4'
INLET ELEV. 1094.76 OUTLET ELEV. 1083.83
- 8-8 EX. CURB DROP INLET
H=8.10' INV. 1070.06

DESIGN FEATURES RELATING TO CONSTRUCTION OR TO REGULATION AND CONTROL OF TRAFFIC MAY BE SUBJECT TO CHANGE AS DEEMED NECESSARY BY THE DEPARTMENT.


REVISED	FHWA REGION	STATE	FEDERAL AID PROJECT	ROUTE	STATE PROJECT	SHEET NO.
4-14-88 7-20-88 5-25-89 6-23-89 7-3-89 5-15-93 1-27-94	3	VA		11	0011-080-RD5, PE-101 0011-080-105, C-501	8

- NOTES:
- FIGURES IN BRACKETS & DOT-DASHED LINES DENOTE PERMANENT EASEMENTS.
 - FIGURES IN PARENTHESES & DOT-DASHED LINES DENOTE TEMPORARY EASEMENTS.
 - R/W & EASEMENT PLUS & DISTANCE COMPUTED FROM PROPOSED CONSTRUCT. &.
 - * PERMANENT UTILITY EASEMENT FOR JOINT USE BY APCO & C&P TELEPHONE CO.
 - * PERMANENT UTILITY EASEMENT FOR USE BY APCO.

- 6. DROP INLET SILT TRAP
- 7. ROCK CHECK DAM

HOLLINS COLLEGE CORPORATION
D.B. 213 P.G. 1
117.25 Ac. ±

GRASS DITCH
TYPICAL SECTION
STA. 299+00 TO STA. 317+01
N.T.S.

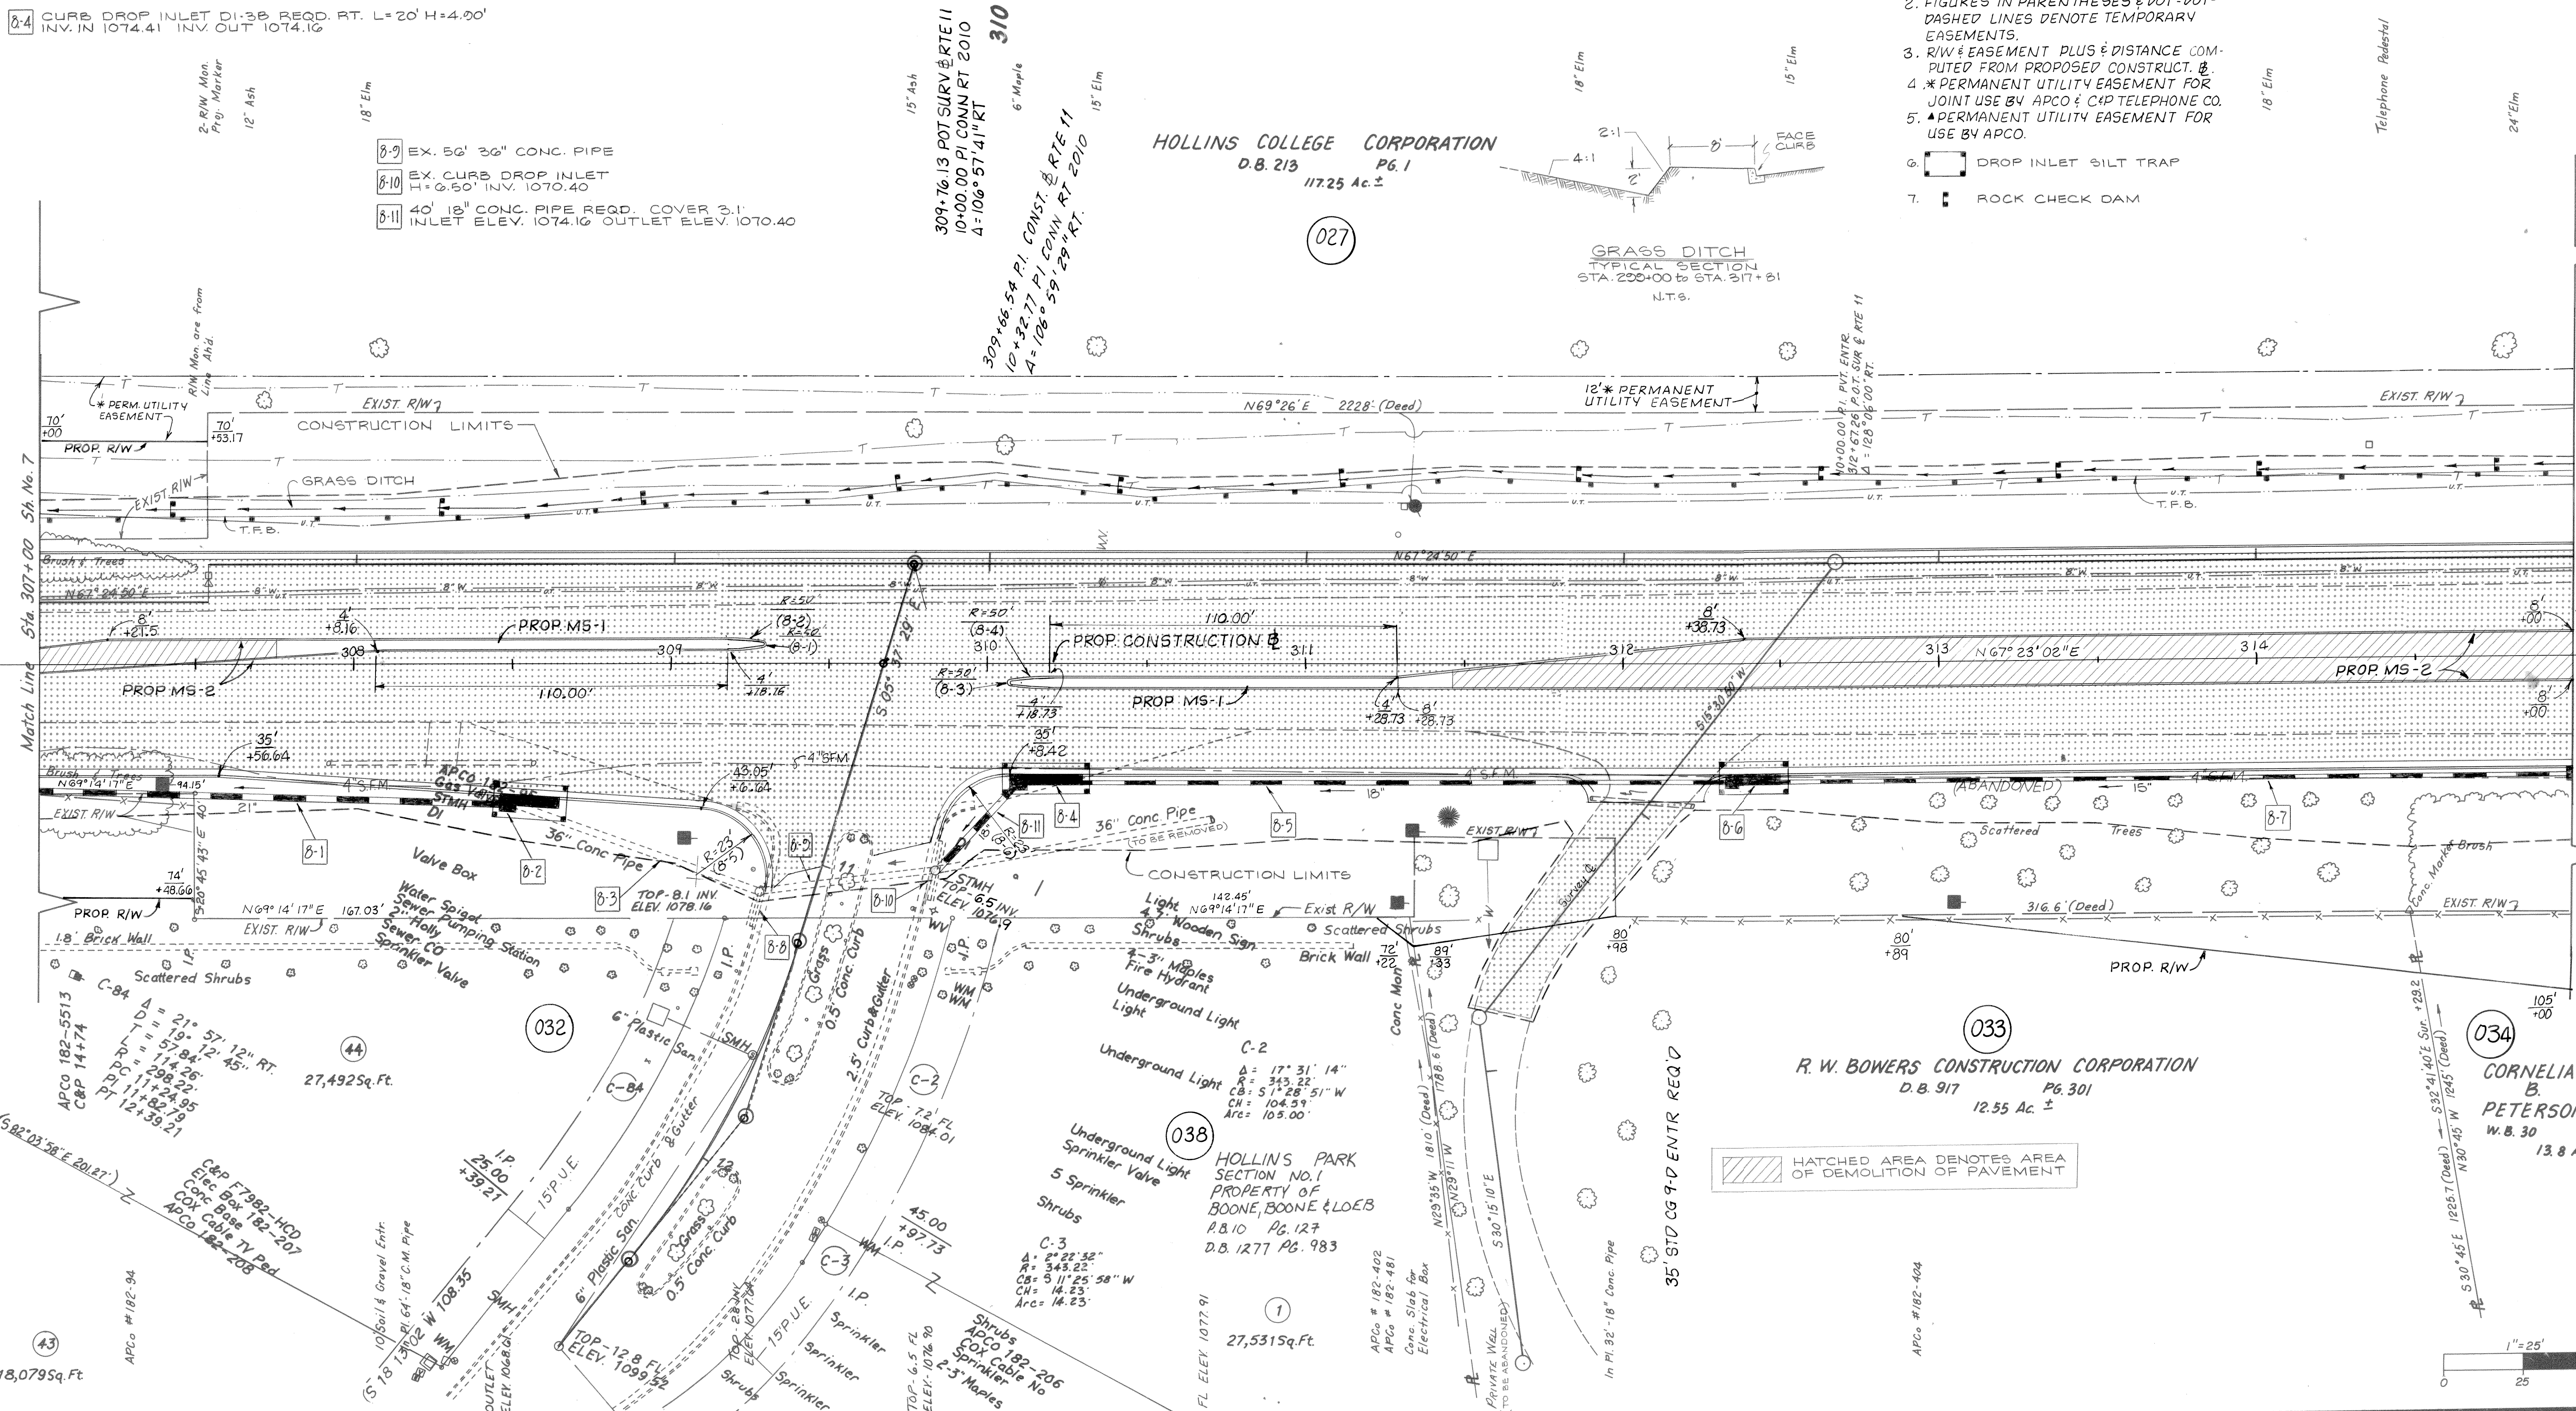

SUPERVISED BY LARRY MOORE
DESIGNED BY DRAPER ADEN ASSOC.

DATE	BY	REVISIONS

PLAN
NOTEBOOK
NO.