


41

SUPERVISED BY LARRY MOORE 7866753
DESIGNED BY DRAPER ADEN ASSOC.

PROFILE	DATE
BY	
NOTED	
NOTES	
NO.	

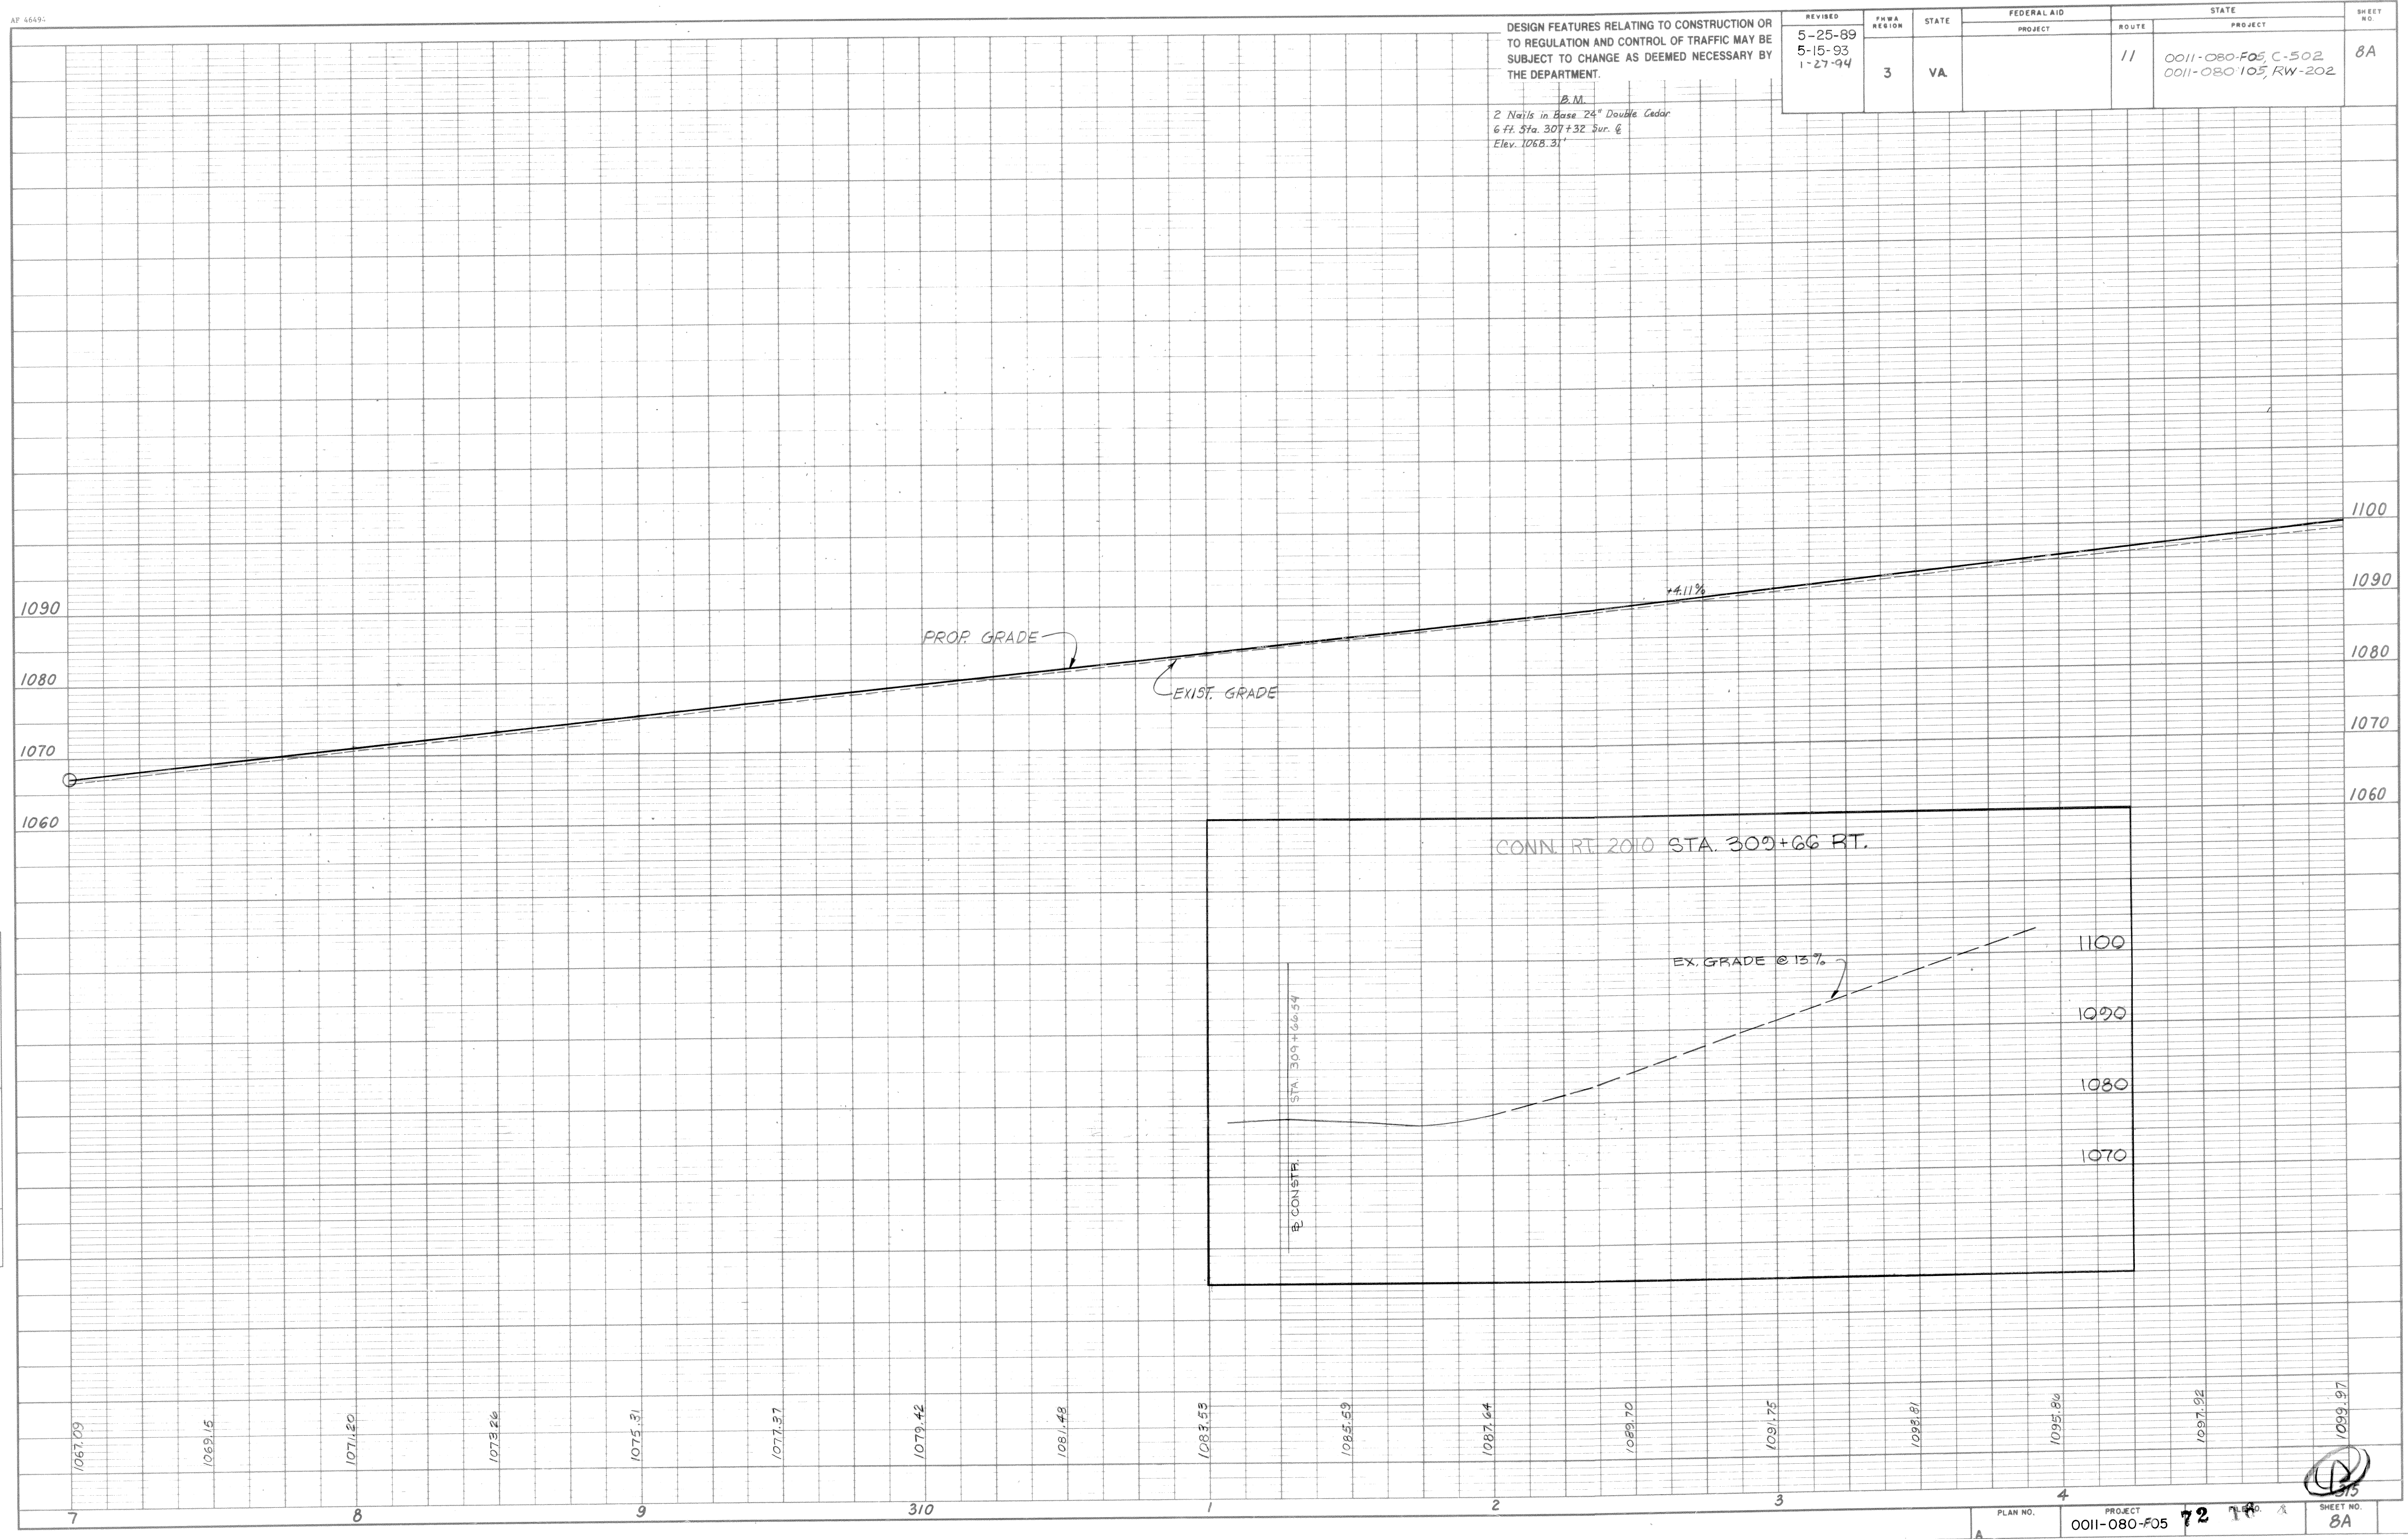

DESIGN FEATURES RELATING TO CONSTRUCTION OR TO REGULATION AND CONTROL OF TRAFFIC MAY BE SUBJECT TO CHANGE AS DEEMED NECESSARY BY THE DEPARTMENT.

B.M.
2 Nails in Base 24" Double Cedar
6 ft. Sta. 307+32 Sur. &
Elev. 1068.31'

REVISED	FHWA REGION	STATE	FEDERAL AID PROJECT	ROUTE	STATE PROJECT	SHEET NO.
5-25-89 5-15-93 1-27-94	3	VA		11	0011-080-F05 C-502 0011-080-105 RW-202	8A