


Power Poles Property of APCO, Roanoke, Va.
Telephone Poles & Underground Cable Property of C&P Telephone Co., Roanoke, Va.
Water Lines Property of City of Roanoke Water Dept., Roanoke, Va.
Sewer Lines Property of Roanoke County Utility Department, Salem, Va.
Gas Lines Property of Roanoke Gas Co., Roanoke, Va.

DESIGN FEATURES RELATING TO CONSTRUCTION OR TO REGULATION AND CONTROL OF TRAFFIC MAY BE SUBJECT TO CHANGE AS DEEMED NECESSARY BY THE DEPARTMENT

REVISED	FHWA REGION	STATE	FEDERAL AID PROJECT	ROUTE	STATE PROJECT	SHEET NO.
1/27/94 3-14-94	3	VA.		11	0011-080-105, PE-102 RW-202 0011-080-F05, C-502	15(4)

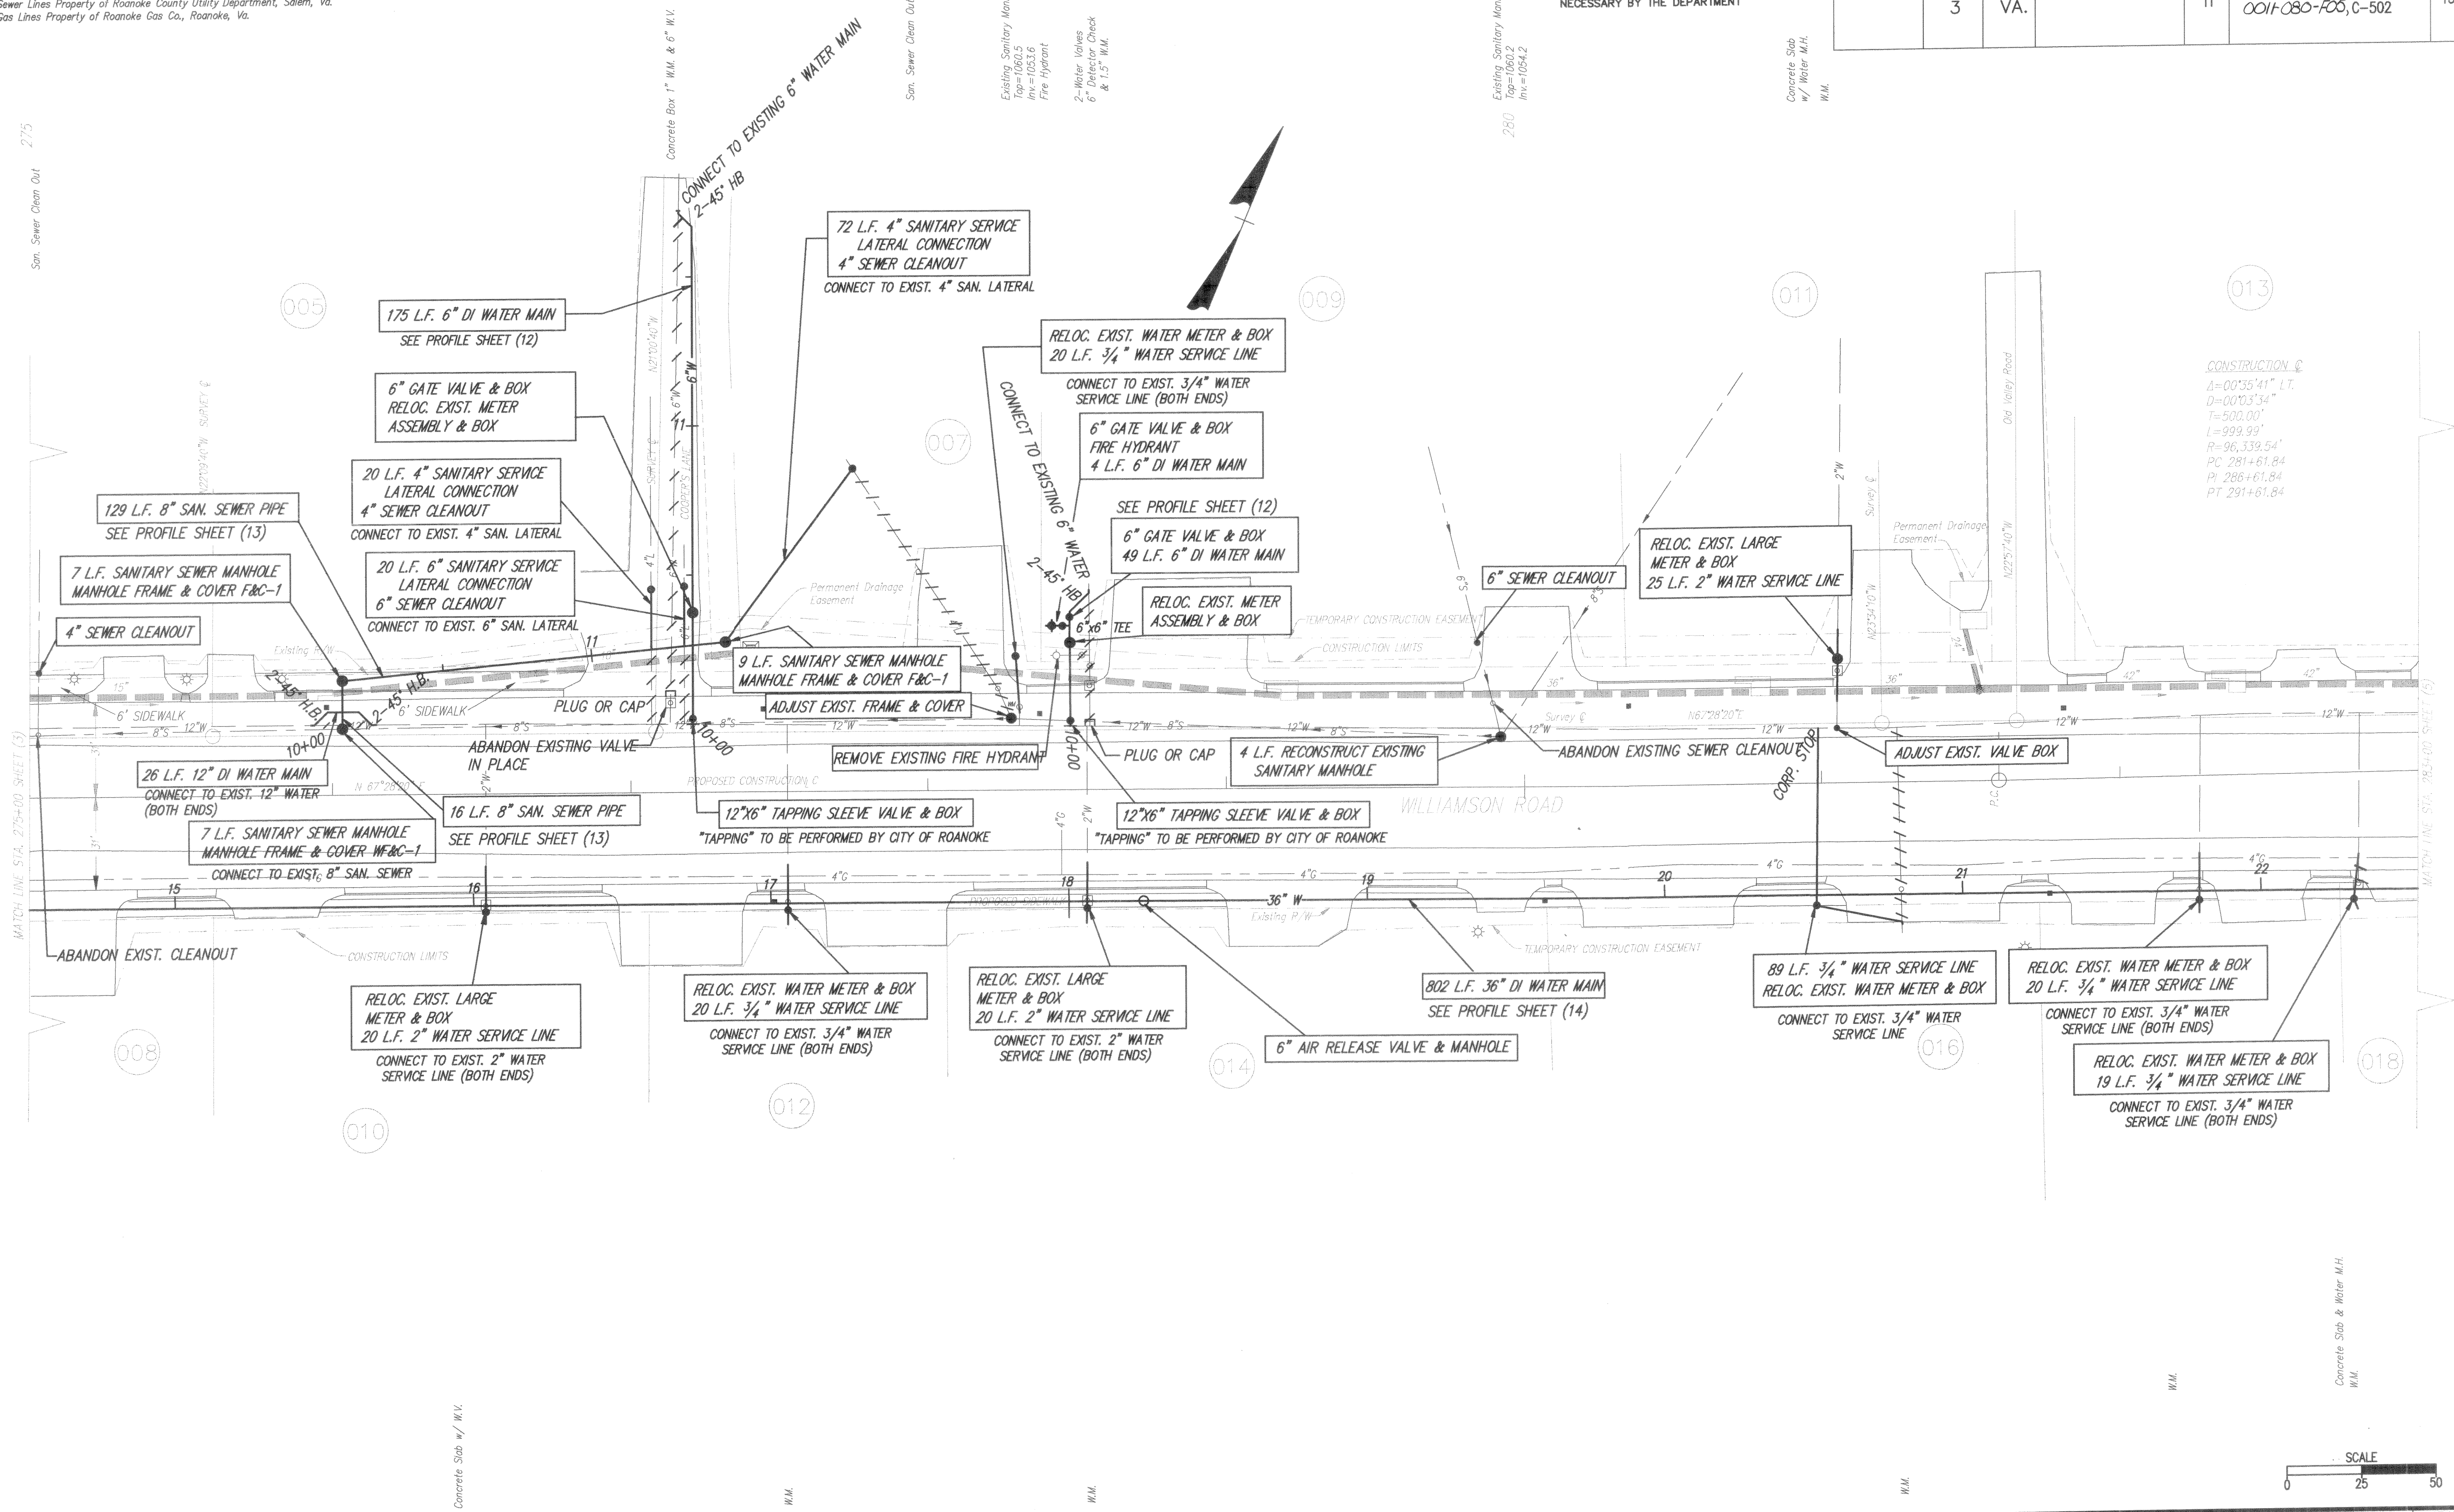

CONSTRUCTION C
Δ=00°35'41\" L.T.
D=00°03'34\"
T=500.00'
L=999.99'
R=96,339.54'
PC 281+61.84
PT 286+61.84
PT 291+61.84

