


**ANDERSON
AND
ASSOCIATES, Inc.**

Engineers
Surveyors
Planners

Blacksburg, VA
Greensboro, NC

SUPERVISED BY R. WORLEY, T. DIGULIAN
DESIGNED BY P. SCHIRMER, R. VARNY
CADD OPERATOR G. HALE, C. KING, J. BELCHER
REVISED BY _____
PLAN DATE 19 AUG 93

PLAN	SURVEYED	BY	DATE
	PLOTTED		
	ALIGNMENT CHECKED		
	RIGHT OF WAY CHECKED		
NOTE BOOK			
NO. _____			

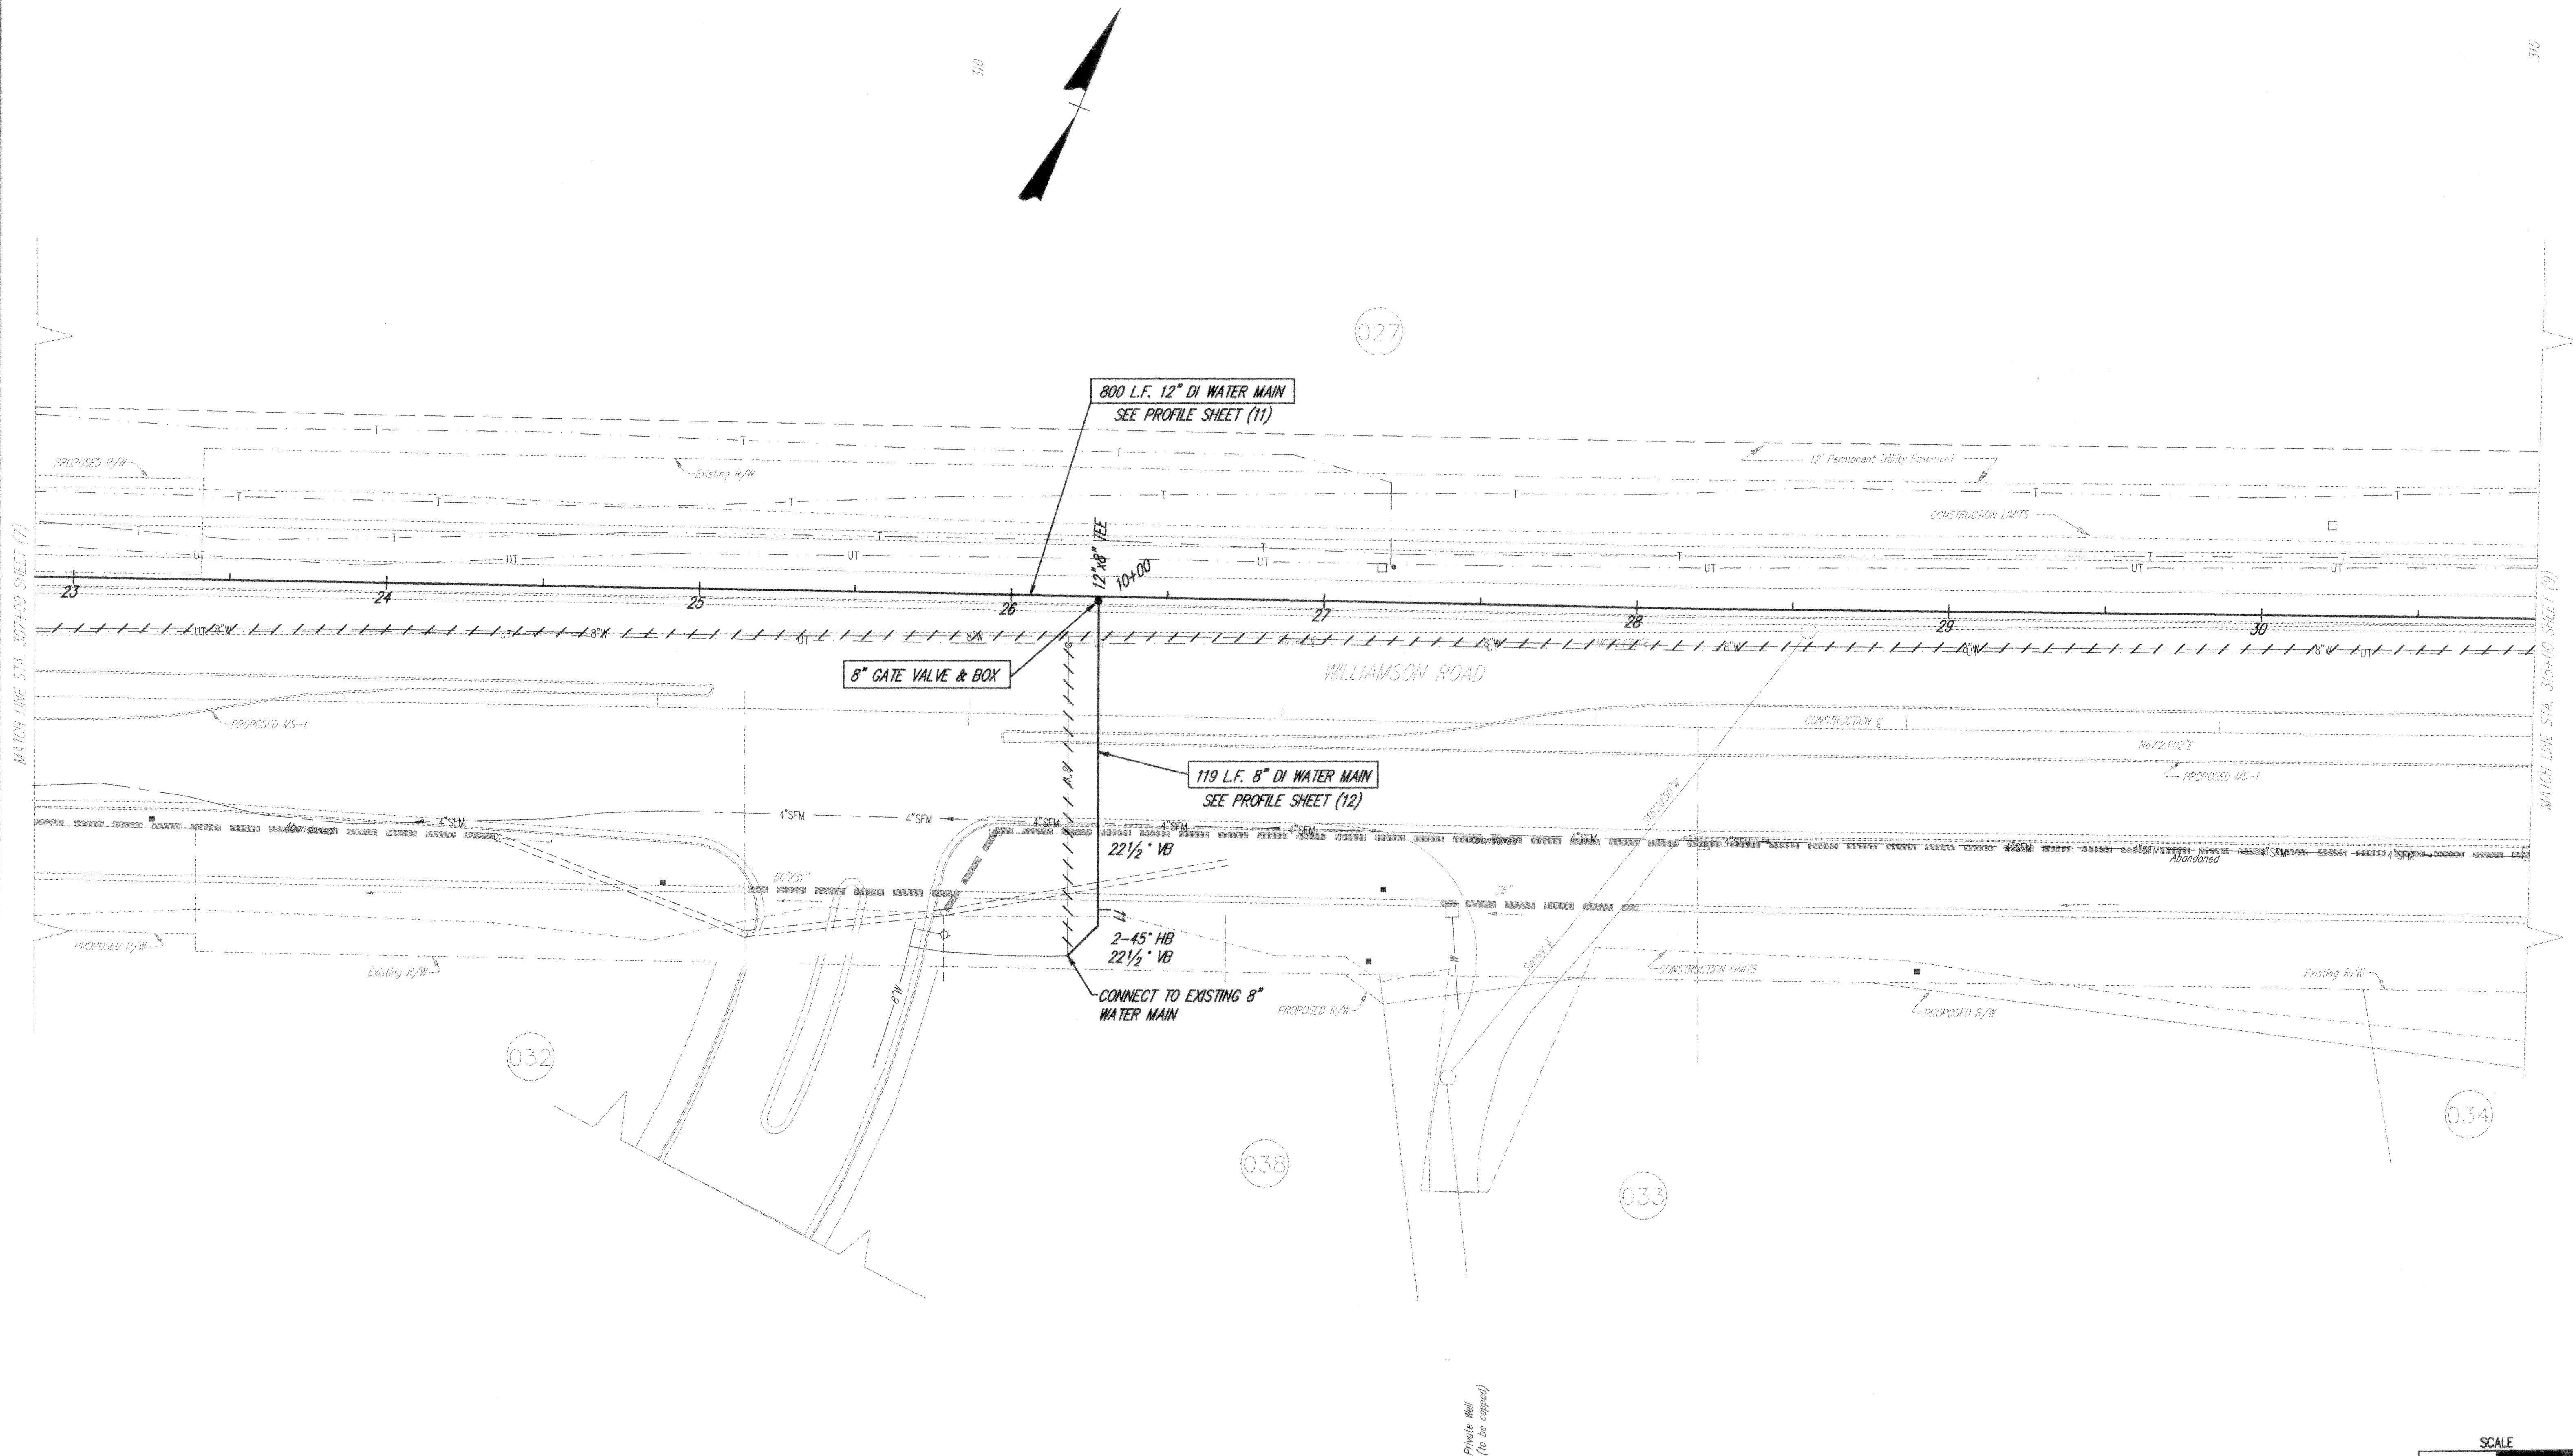

Private Well
(to be capped)

SCALE



0 25 50