


CROSS SECTIONS

SCALE 1 IN. = 5 FT.

JOB 105 DATE DRD-7 CREATED 08-10-93 M

REVISED	FHWA	STATE	FEDERAL AID	STATE	SHEET
1/27/94	REGION		PROJECT	PROJECT	NO.
	3	VA.		0011-080-F05 C-502	2

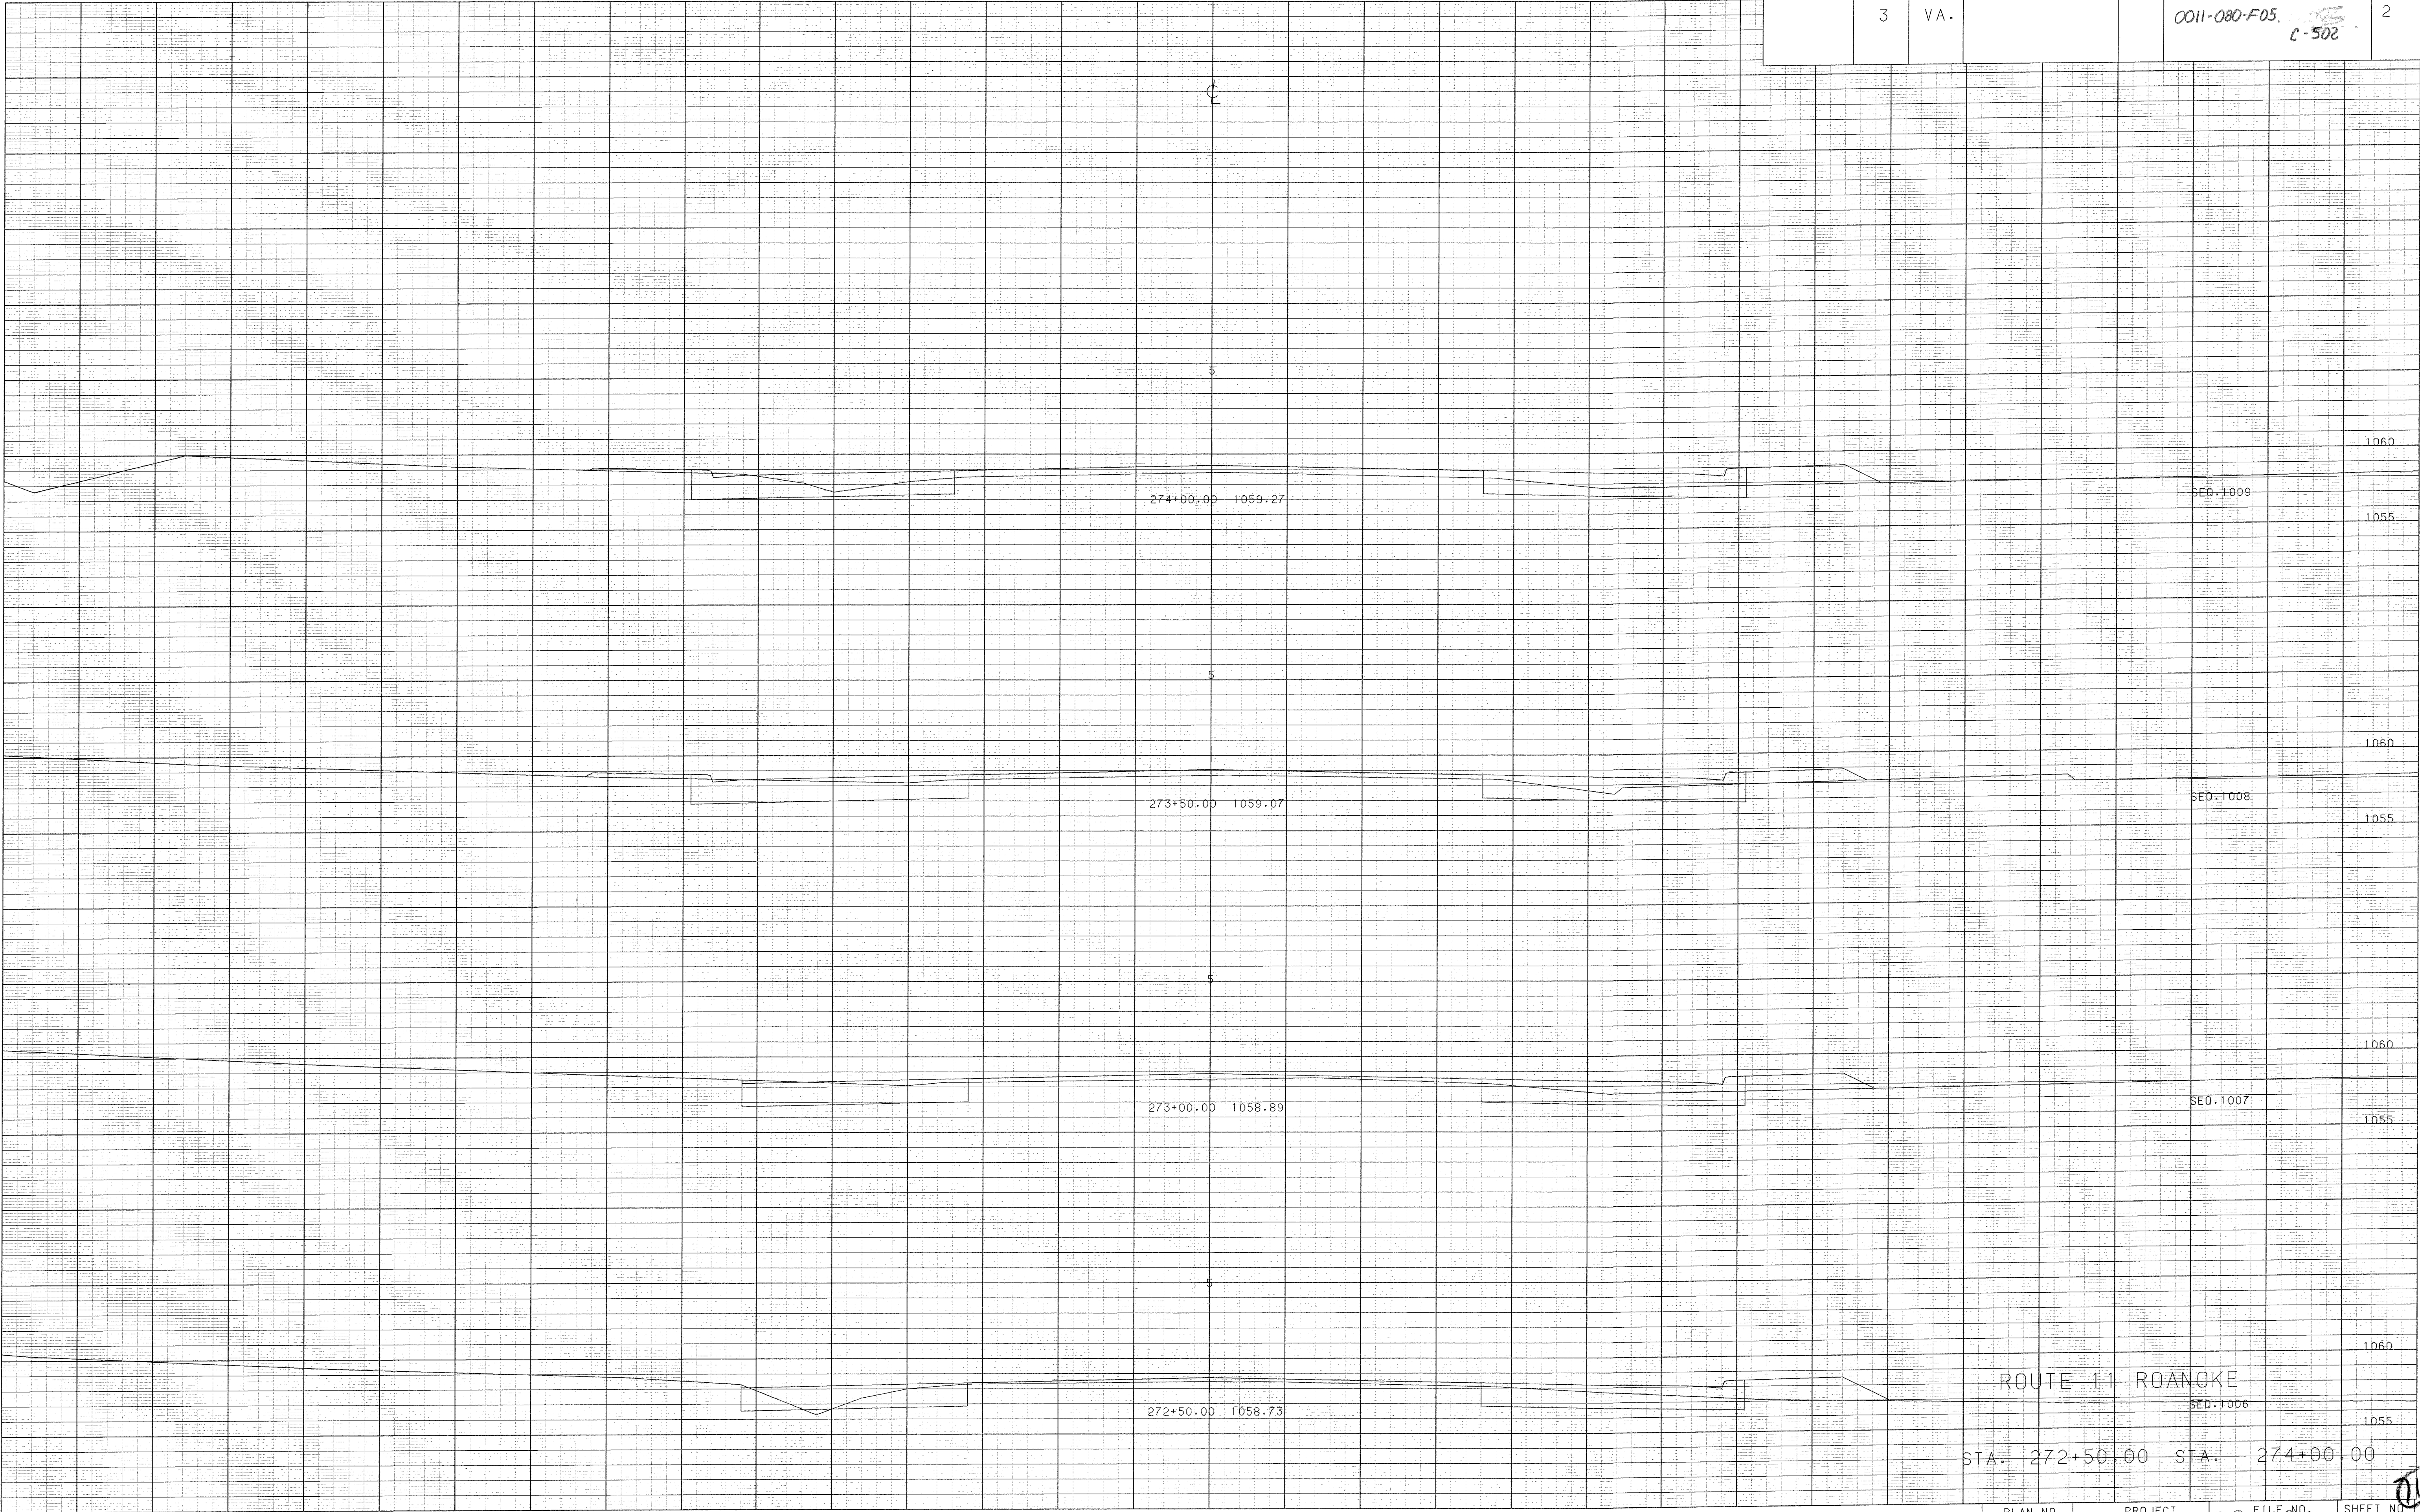

FINAL SHEET NO. _____
FINALS PLOTTED BY _____
FINALS CHECKED BY _____
ORIG. PLOTTED BY _____
ORIG. CHECKED BY _____
AREAS RUN BY _____
AREAS CHECKED BY _____
YARDAGE COMPUTED BY _____
YARDAGE CHECKED BY _____
CU. YDS CUT _____
CU. YDS FILL _____
CU. YDS BORROW _____
CU. YDS _____

BOOK NO. _____
ORIGINAL PLOTTED BY _____
" CHECKED BY _____
TEMPLATES BY _____
" CHECKED BY _____
AREAS BY _____
" CHECKED BY _____
YARDAGE COMPUTED BY _____
" CHECKED BY _____

ROUTE 11 ROANOKE
STA. 272+50.00 STA. 274+00.00
PLAN NO. PROJECT 0011-080-F05 FILE NO. 72 16 4 SHEET NO. 2